



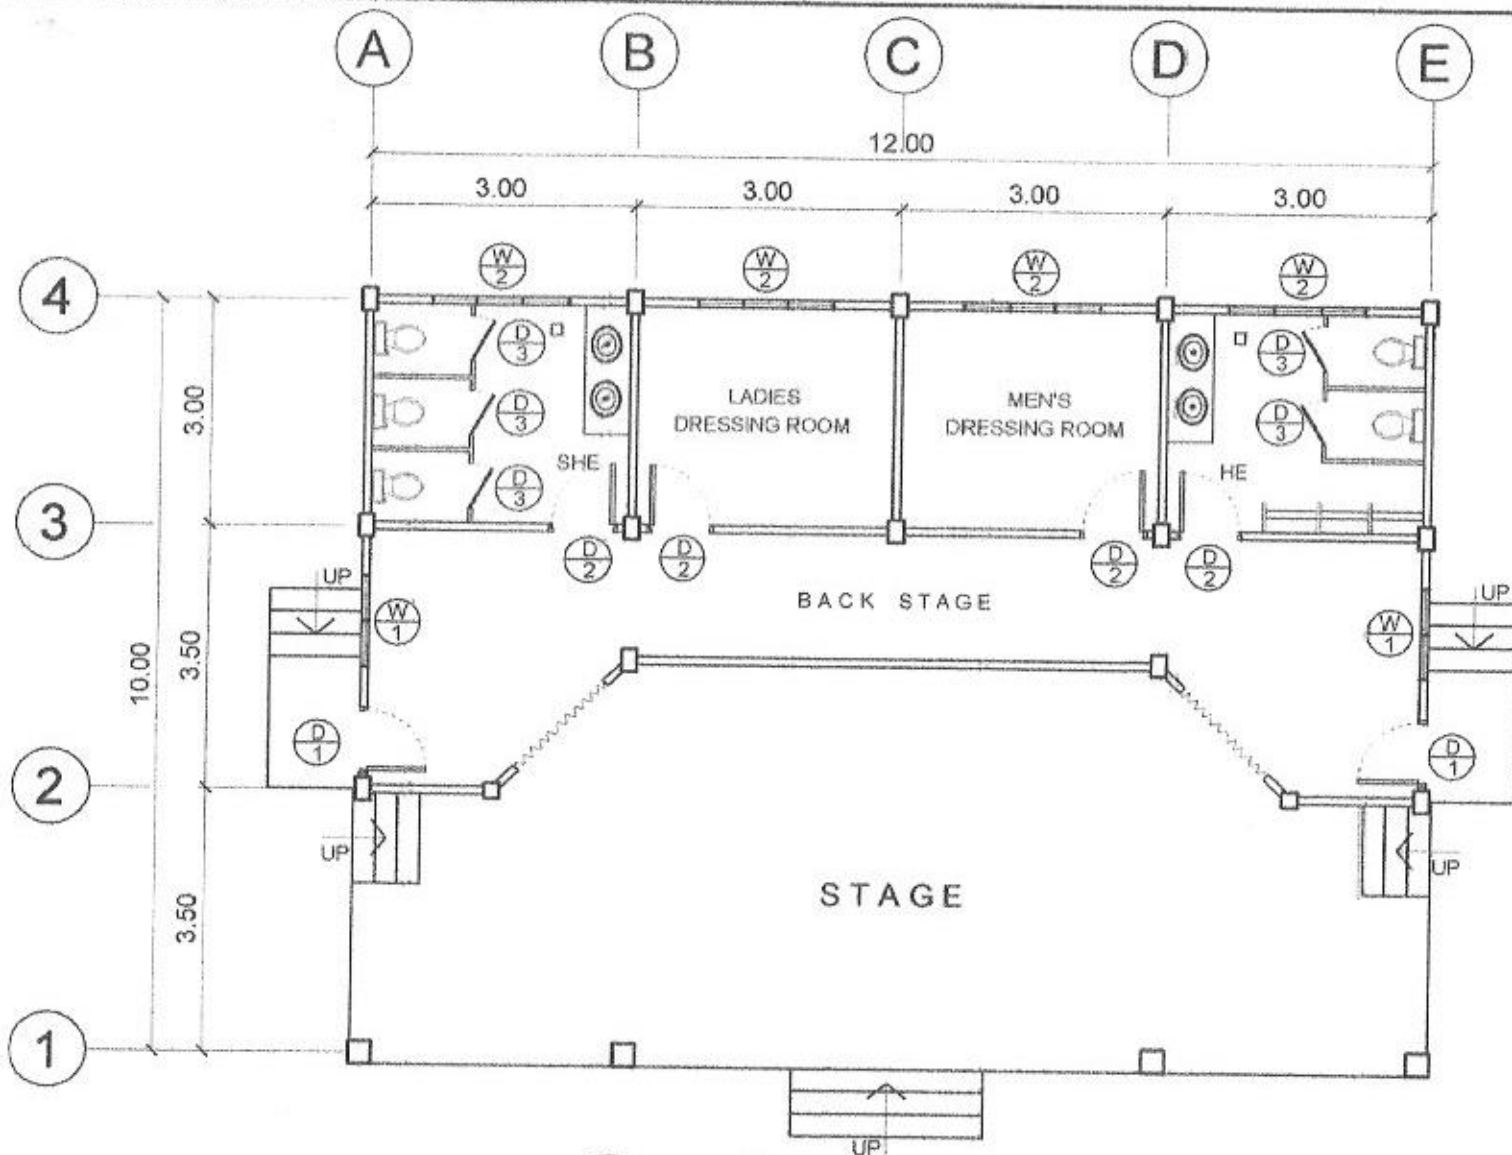

FLOOR PLAN

SCALE 1:100 MTS.

PREPARED BY	END USER	CHOOSER	REC. APPROVAL	APPROVED BY	PROJECT TITLE/LOCATION	IMPLEMENTING AGENCY	SHEET NO.
E. N. RODEROS JR. PPJ	L. C. COSTA DEAN MUS CAMPUS	R. B. ABILLA DIR. PLANNING OFFICE	H. O. GARCIA VPASS CVSU	M. D. ROBLES PRES CVSU	PROPOSED STAGE CVSU, MUS CAMPUS	CAVITE STATE UNIVERSITY	A - 1

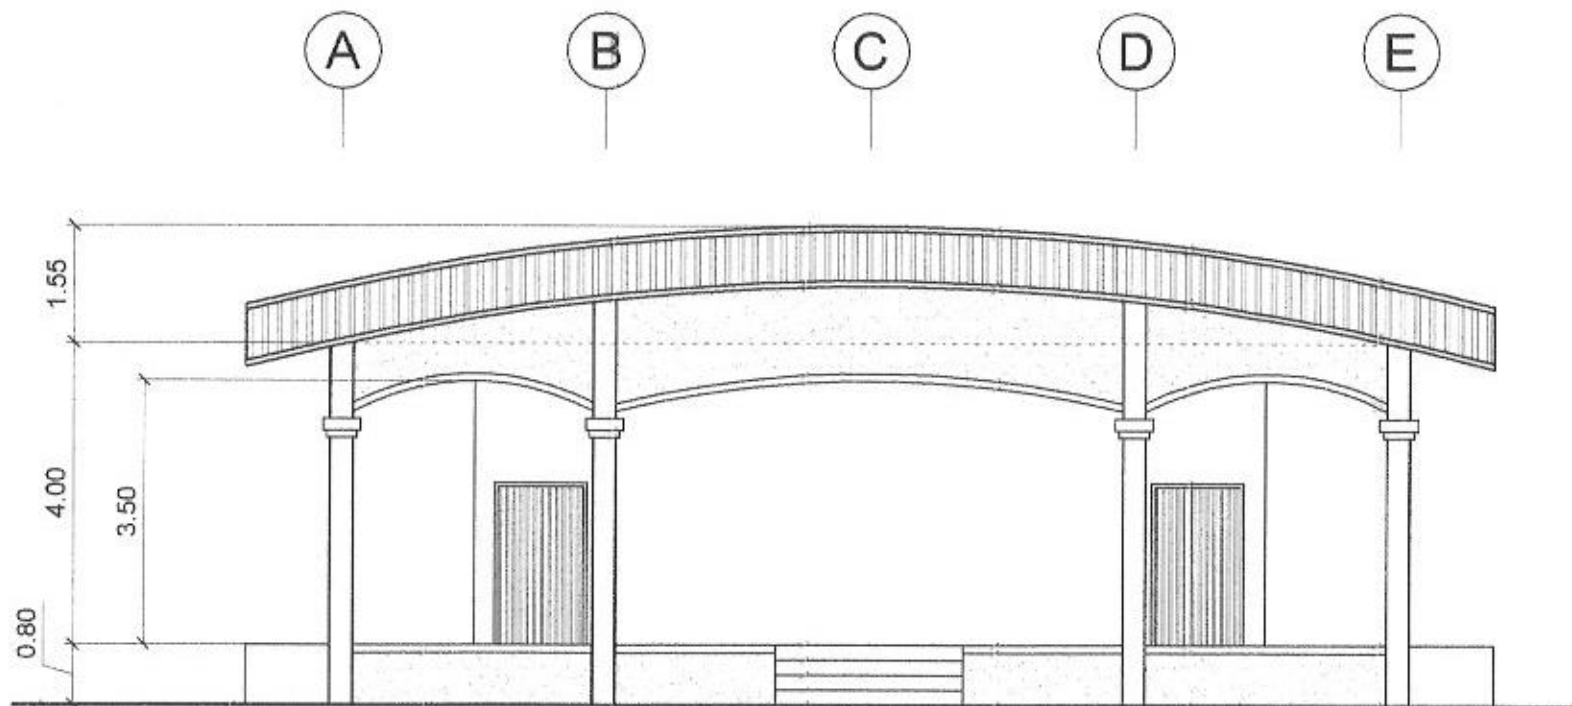


FRONT ELEVATION

SCALE

1: 100 MTS.

PREPARED BY: <i>[Signature]</i> E. N. RODEROS JR. PPU	END USER: <i>[Signature]</i> L. C. COSTA DEAN MUS CAMPUS	ENDORSED BY: <i>[Signature]</i> R. B. CUBILLA DIR. PLANNING OFFICE	REC. APPROVAL: <i>[Signature]</i> H. O. GARCIA VPASS CVSU	APPROVED BY: <i>[Signature]</i> H. D. ROBLES PRES CVSU	PROJECT TITLE/LOCATION: PROPOSED STAGE CVSU, MUS CAMPUS	IMPLEMENTING AGENCY: CAVITE STATE UNIVERSITY	SHEET NO.: A - 2
--	--	---	---	--	---	---	---------------------

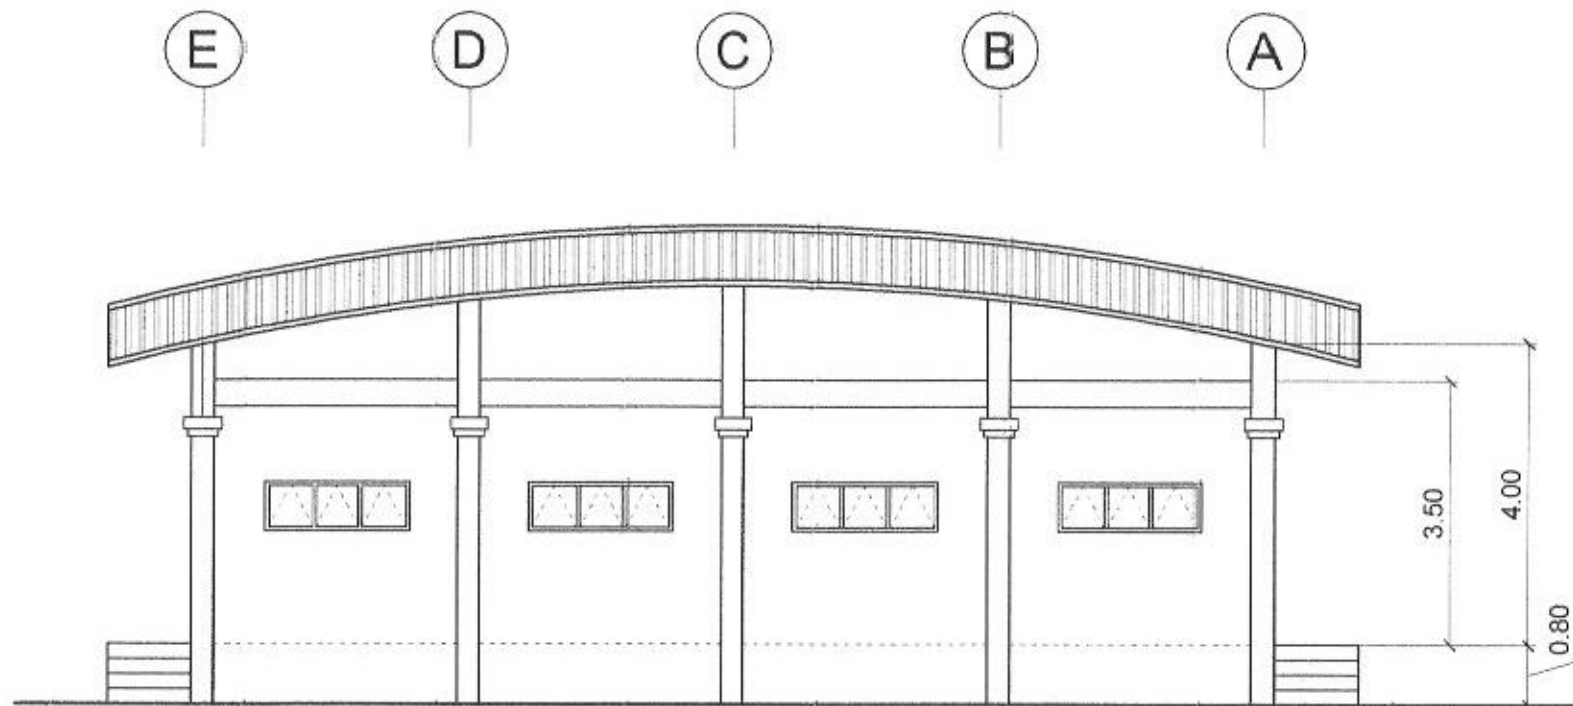


REAR ELEVATION

SCALE

1 : 100 MTS.

PREPARED BY: E. N. RODRIGUEZ JR. PPU	END USER: L. C. COSTA DEAN BUS CAMPUS	ENDORSED BY: R. B. CUBILLA DIR. PLANNING OFFICE	REC. APPROVAL: H. O. GARCIA VPASS	APPROVED BY: H. D. ROBLES PRES CVSU	PROJECT TITLE/LOCATION: PROPOSED STAGE CVSU, BUS CAMPUS	IMPLEMENTING AGENCY: CAVITE STATE UNIVERSITY	SHT NO.: A - 3
--	--	---	---	--	---	---	-------------------

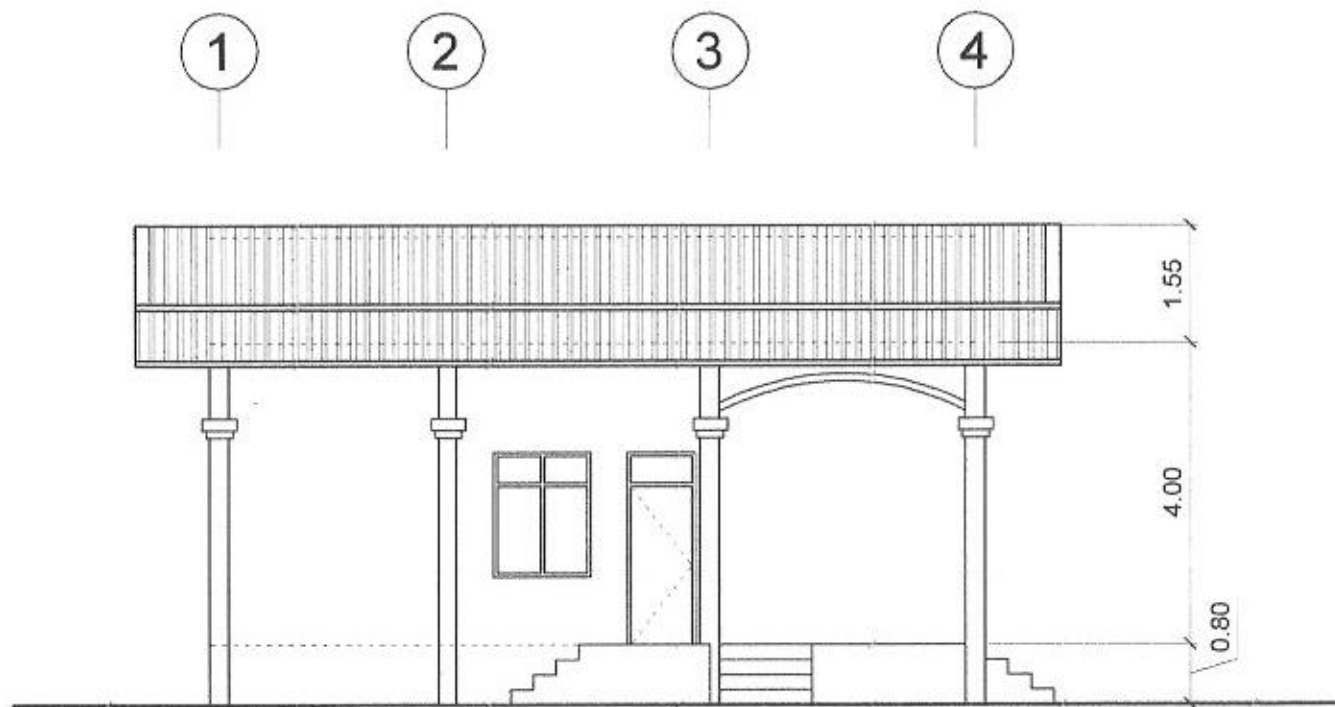


LEFT SIDE ELEVATION

SCALE

1 : 100 MTS.

PREPARED BY: E. N. RODEROS JR. PPU	END USER: L. C. COSTA DEAN MUS CAMPUS	ENDORSED BY: R. B. CUBILLA DIR. PLANNING OFFICE	REC. APPROVAL: H. O. GARCIA VPASS CVSU	APPROVED BY: H. D. ROBLES PRES CVSU	PROJECT TITLE/ LOCATION: PROPOSED STAGE CVSU / MUS CAMPUS	IMPLEMENTING AGENCY: CAVITE STATE UNIVERSITY	SHT NO.: A - 4
--	--	---	---	--	---	---	-------------------

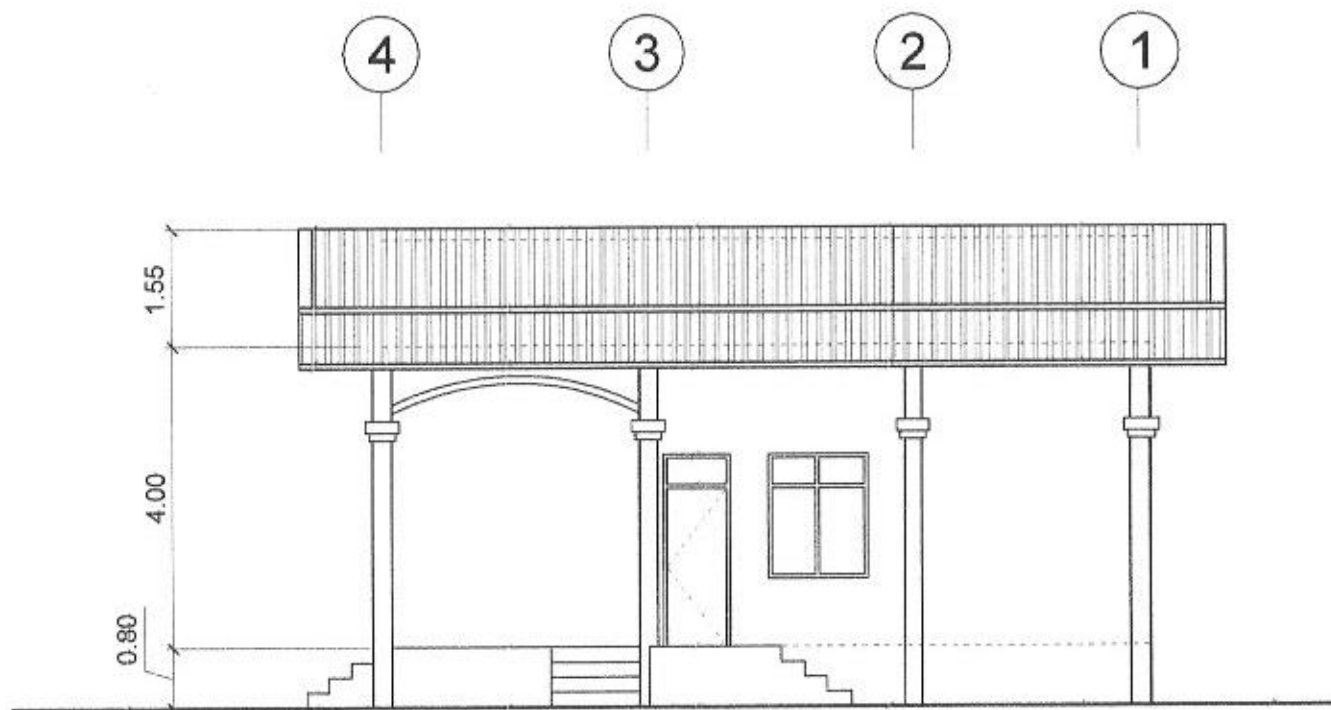


RIGHT SIDE ELEVATION

SCALE


1 : 100 MTS.

PREPARED BY:	END USER:	ENDORSED BY:	REC. APPROVAL:	APPROVED BY:	PROJECT TITLE/LOCATION:	IMPLEMENTING AGENCY:	SHT NO.
E. N. RODEROS JR. PPU	DEAN MUS CAMPUS		VPASS CVSU	PRES CVSU	PROPOSED STAGE CVSU, MUS CAMPUS	CAVITE STATE UNIVERSITY	A - 5

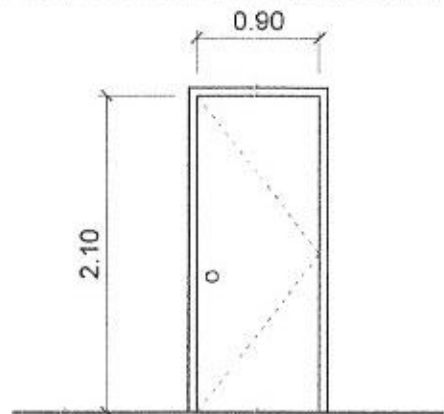


(D)
1

0.90 X 2.10 FLUSH DOOR
W/ COMPLETE ACCESSORIES
2 SETS

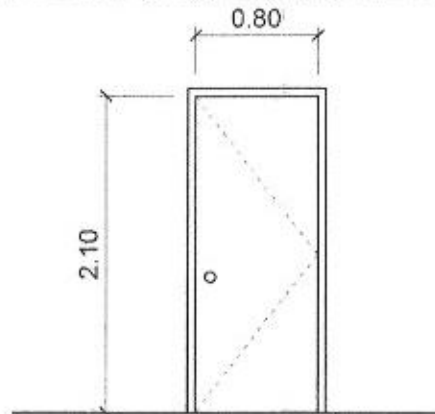


(D)
2

0.80 X 2.10 FLUSH DOOR
W/ COMPLETE ACCESSORIES
4 SETS

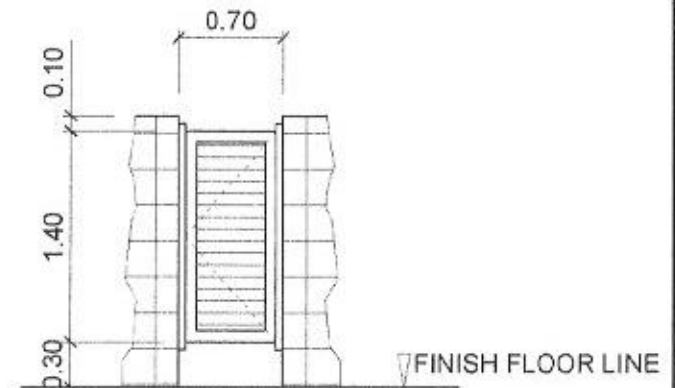


(D)
3

0.60 X 1.40 ALUMINUM FRAME DOOR
W/ 1/4" THK. FROSTED GLASS & COMPLETE
ACCESSORIES
5 SETS

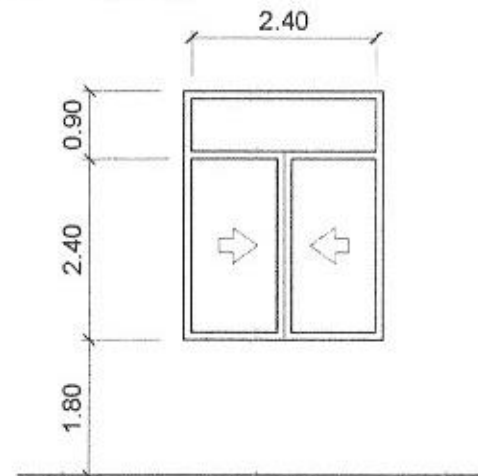

(W)
1


ALUMINUM SLIDING WINDOW COMPLETE W/
ALL ACCESSORIES W/ 3/8" THK COLORED GLASS
ON COLORED POWDER COATED FINISH
ALUMINUM FRAMING
2 SETS

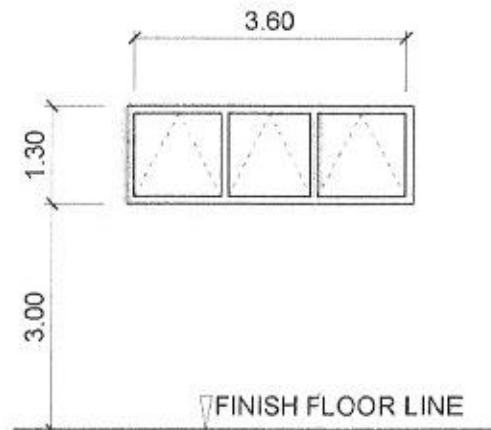

(W)
2

ALUMINUM AWNING WINDOW COMPLETE W/
ALL ACCESSORIES W/ 3/8" THK COLORED GLASS
ON COLORED POWDER COATED FINISH
ALUMINUM FRAMING
4 SETS

PREPARED BY:	END USER:	ENDORSED BY:	REC. APPROVAL:	APPROVED BY:	PROJECT TITLE/ LOCATION:	IMPLEMENTING AGENCY:	SHT NO.
E. N. RODEROS JR. PPU	DEAN MAIS CAMPUS		VPASS CVSU	PRES CVSU	PROPOSED STAGE CVSU, MAIS CAMPUS	CAVITE STATE UNIVERSITY	A-6

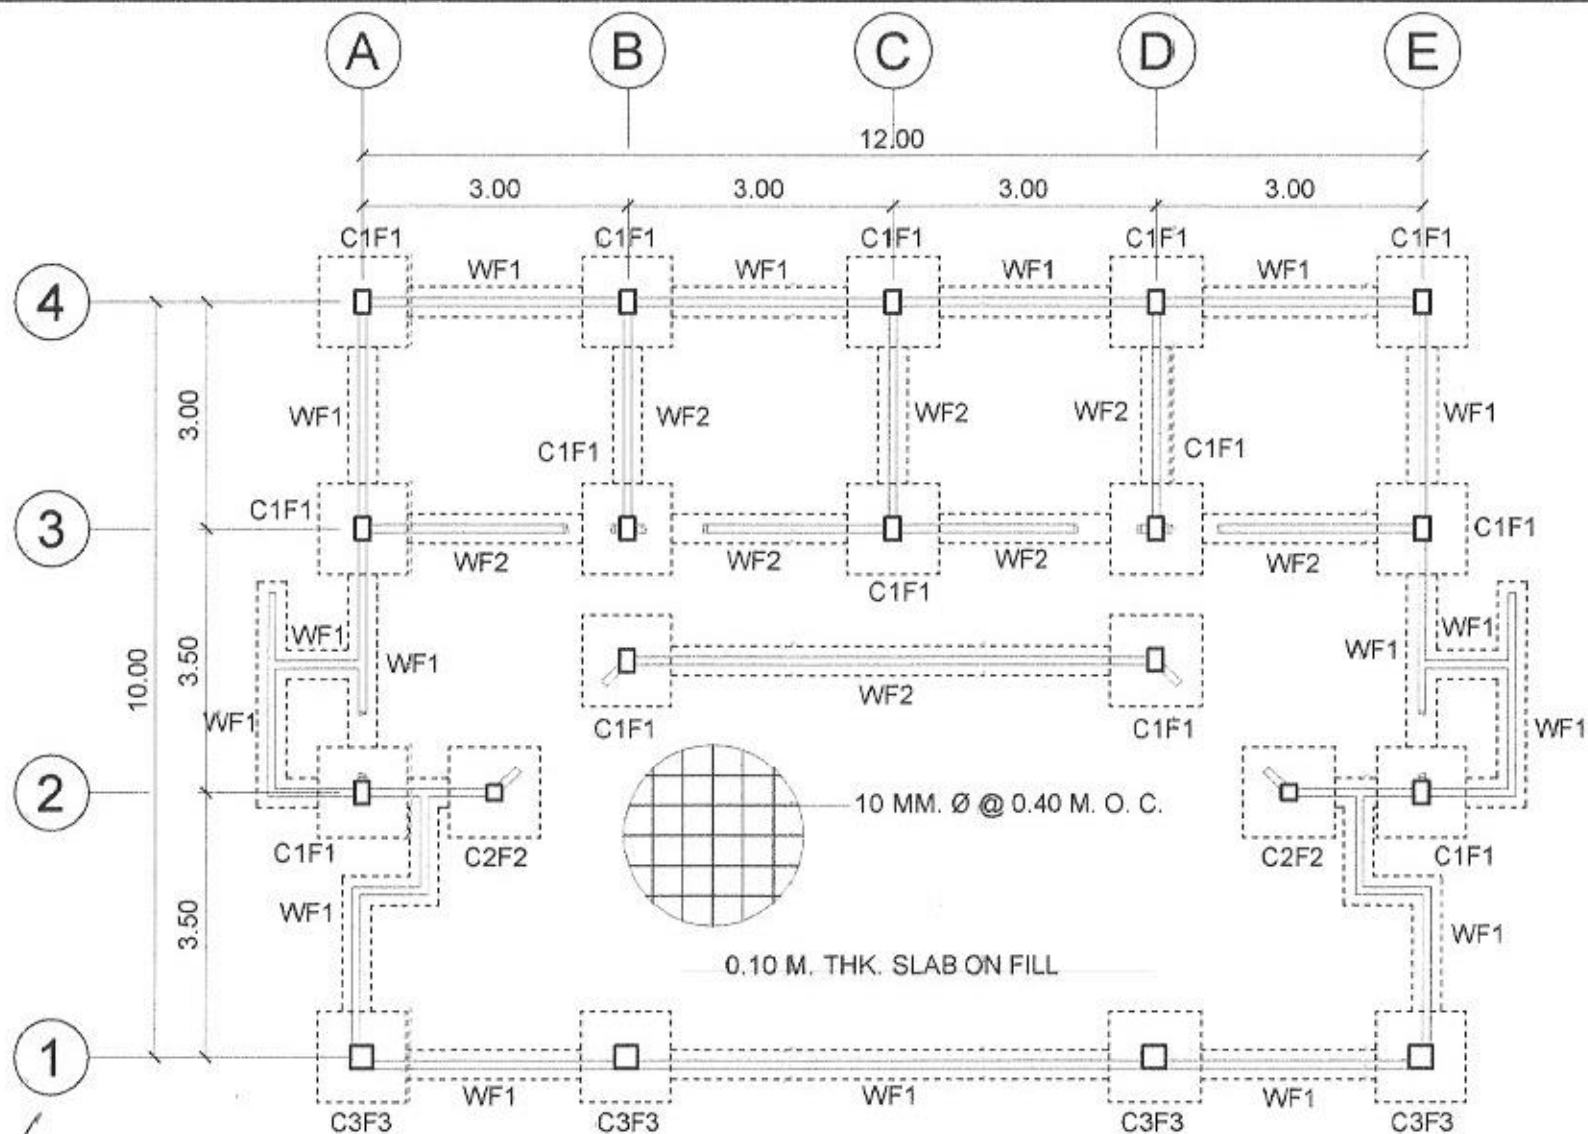

PREPARED BY:	<i>[Signature]</i>
E. N. RODEROS JR.	CET
PPU	
STRUCTL. ENGR.	<i>[Signature]</i>
M. DAGAS JR.	CET
DCE	


END USER:	<i>[Signature]</i>
L. C. COSTA	DEAN
MUS CAMPUS	

ENDORSED BY:	<i>[Signature]</i>
R. B. CUBILLA	DIR. PLANNING OFFICE
H. O. GARCIA	VPAAS
CVSU	


REC. APPROVAL:	<i>[Signature]</i>
M. D. ROBLES	PRES.
CVSU	

PROJECT TITLE/LOCATION:	PROPOSED STAGE
	CVSU, MUS CAMPUS

IMPLEMENTING AGENCY:	CAVITE STATE UNIVERSITY
SHT. NO.:	S - 1

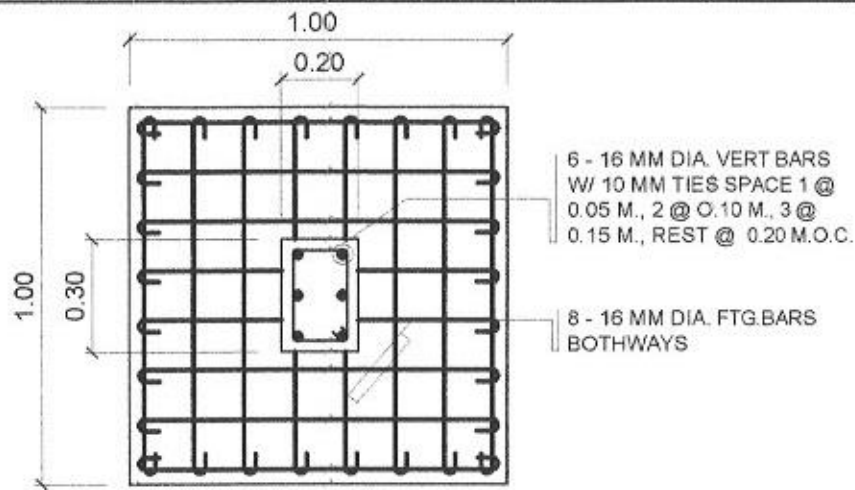


P L A N

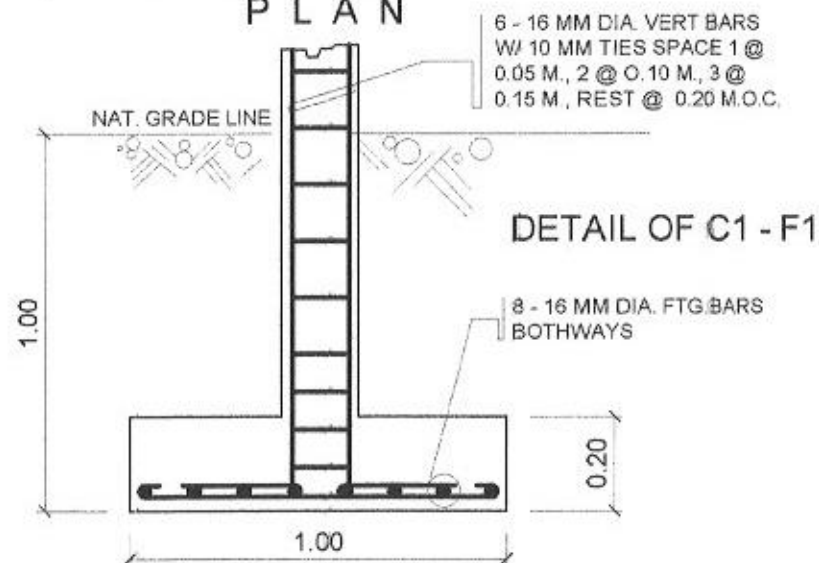


DETAIL OF C1 - F1


SECTION

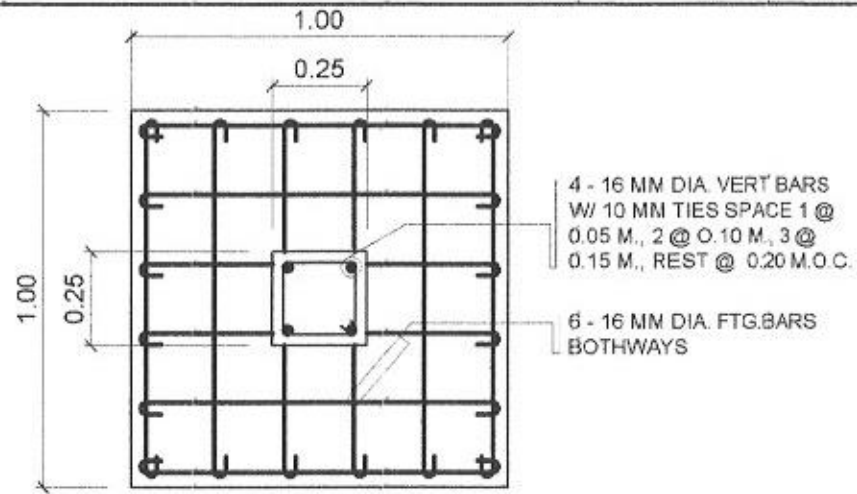

P L A N

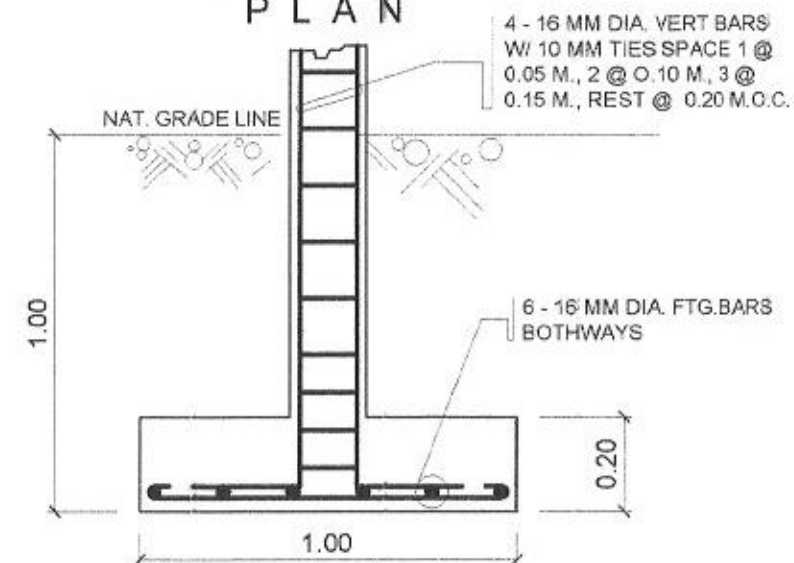



SECTION
DETAIL OF C2 - F2

 

SCALE



1 : 20M

PREPARED BY: E. N. RODEROS JR. FPU CBT		ENDORSED BY: R. B. CUBILLA DIR. PLANNING OFFICE		APPROVED BY: H. D. ROBLES PRES. CVSU		PROJECT TITLE/LOCATION: PROPOSED STAGE CVSU (RUS CAMPUS)		IMPLEMENTING AGENCY: CAVITE STATE UNIVERSITY		SMT NO. S - 2
STRUCT. DESG. M. BAGASBAS JR. ECE	END USER L. C. COSTA DEAN WUS CAMPUS	REC. APPROVAL H. O. GARCIA VPASS								

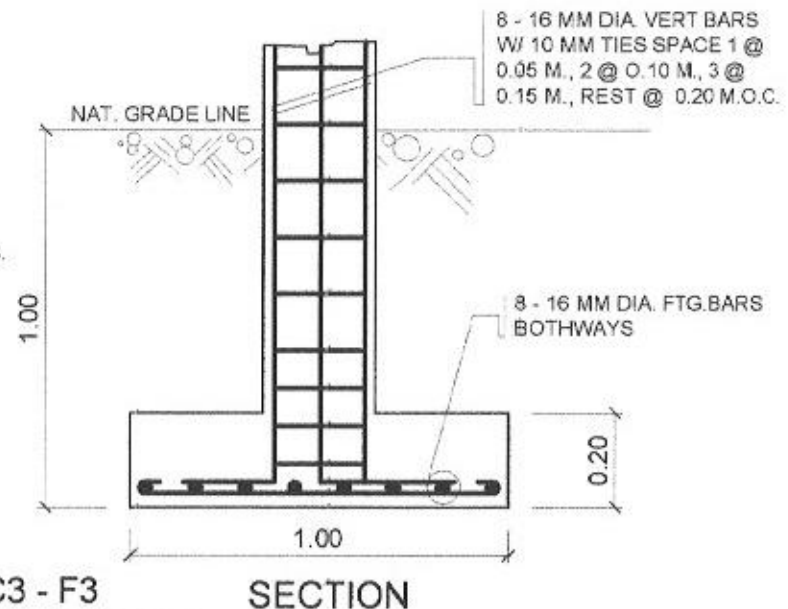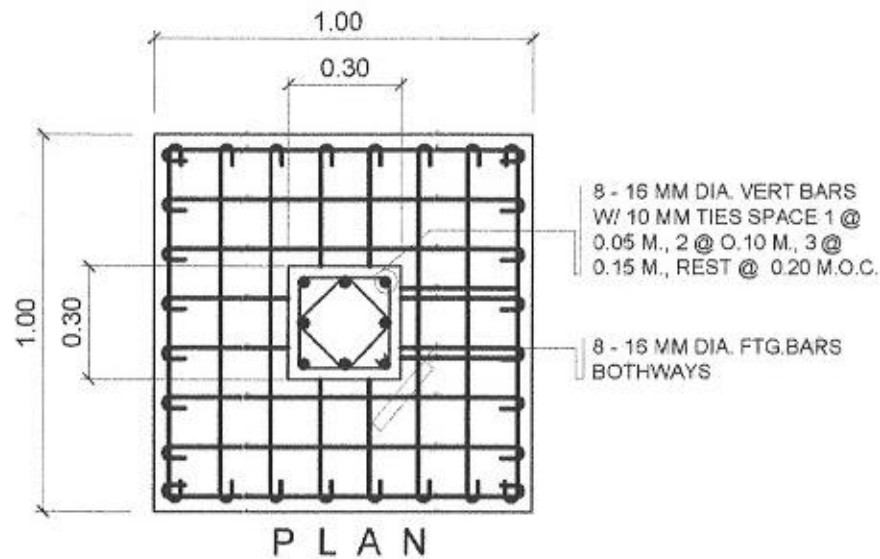


DETAIL OF C3 - F3


SCALE 1 : 20M

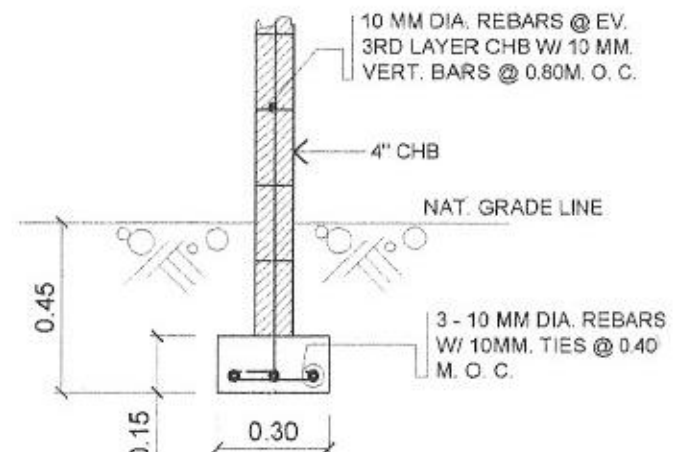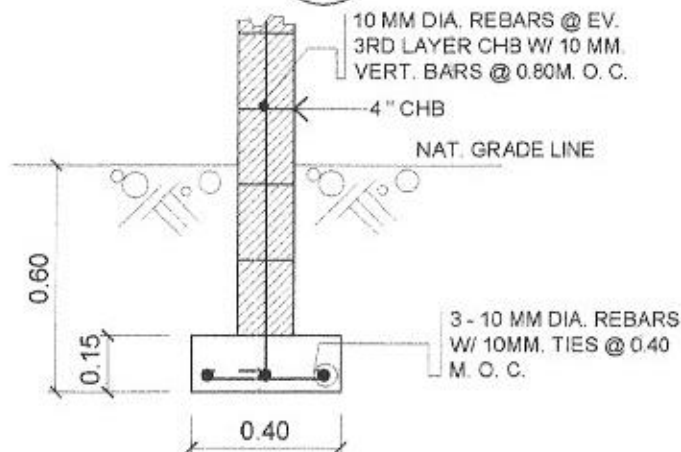

PREPARED BY: E. N. RODRIGUEZ JR. PPU CEIT	END USER: L. C. COSTA DEAN MUS CAMPUS	ENDORSED BY: R. B. CUBILLA DIR. PLANNING OFFICE	REC. APPROVAL: H. O. GARCIA VPASS CVSU	APPROVED BY: H. D. ROBLES PRES CVSU	PROJECT TITLE/LOCATION: PROPOSED STAGE CVSU, MUS CAMPUS	IMPLEMENTING AGENCY: CAVITE STATE UNIVERSITY	SHT NO.: S - 3
--	--	---	---	--	---	---	-------------------

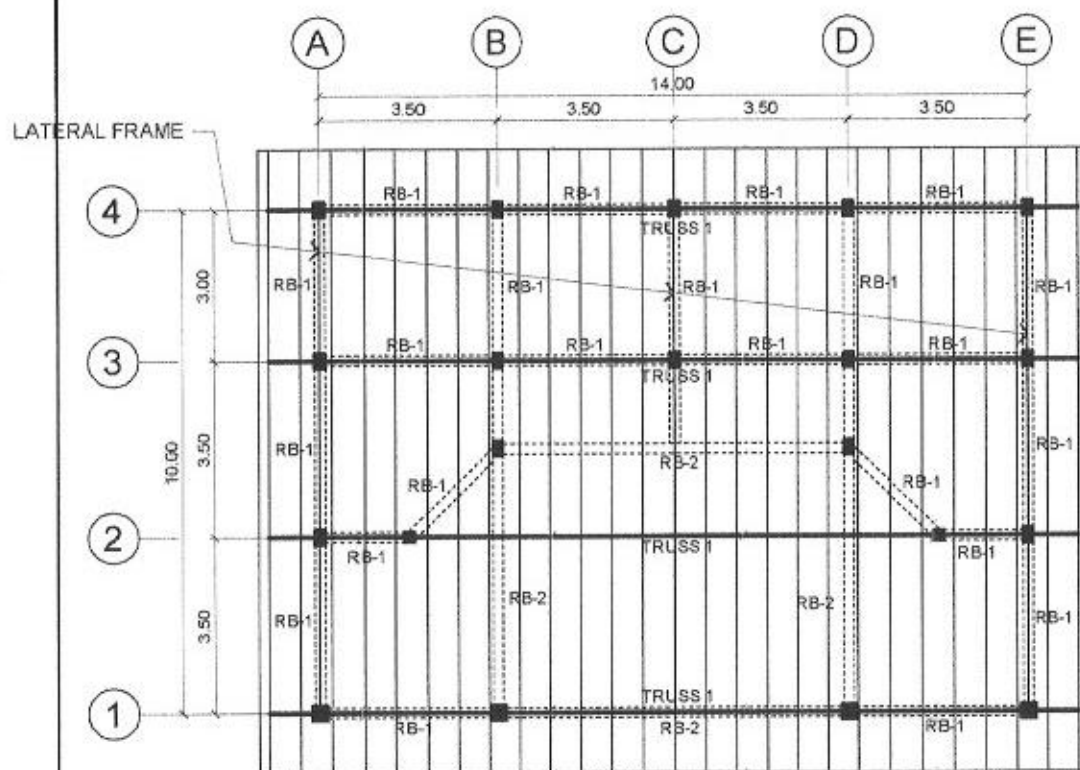


ROOF FRAMING PLAN
SCALE 1 : 100 MTS.

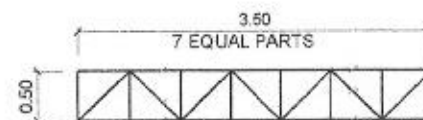

LATERAL FRAME

NOTES:
USE 1 1/2" Ø G. I. PIPE SCH. 40
FOR ALL MEMBERS

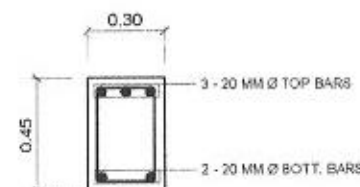


@ NEAR SUPPORT




@ MID - SPAN

RB - 1

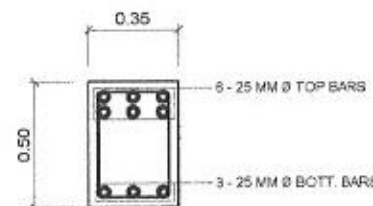

@ NEAR SUPPORT

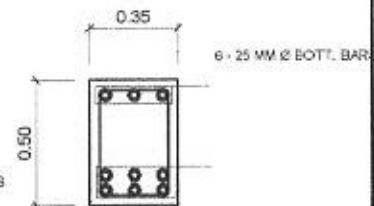


@ MID - SPAN

RB - 2

DET. SECTION OF ROOF BEAM
SCALE 1 : 20M


PREPARED BY:	E. N. RODEROS JR.
PPU	CPT
STRUCTL. ENGR.	CHENGAS DAS JR.
DCE	CPT

END USER:	ENDORSED BY:	REC. APPROVAL:	APPROVED BY:	PROJECT TITLE/LOCATION:	IMPLEMENTING AGENCY:	SHT NO.
L. C. COSTA DEAN BUS CAMPUS	R. B. CUELLA DIR. PLANNING OFFICE	H. O. GARCIA VPASS	D. ROBLES PRES CVSU	PROPOSED STAGE CVSU, BUS CAMPUS	CAVITE STATE UNIVERSITY	S - 4

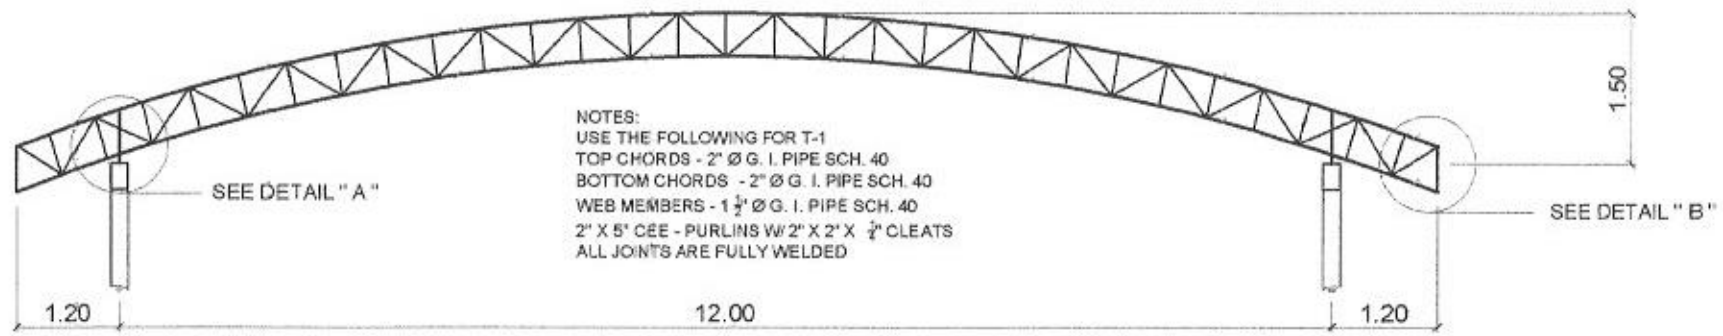


NOTES:
 USE THE FOLLOWING FOR T-1
 TOP CHORDS - 2" Ø G. I. PIPE SCH. 40
 BOTTOM CHORDS - 2" Ø G. I. PIPE SCH. 40
 WEB MEMBERS - 1 1/2" Ø G. I. PIPE SCH. 40
 2" X 5" CEE - PURLINS W/ 2" X 2" X 1/2" CLEATS
 ALL JOINTS ARE FULLY WELDED


TRUSS DIAGRAM (TRUSS 1)
 SCALE 1 : 50M

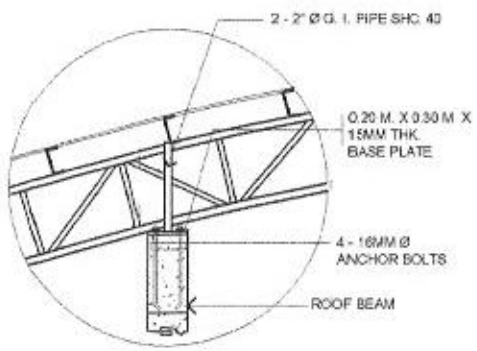

DETAIL "A"
 SCALE 1 : 25 M.

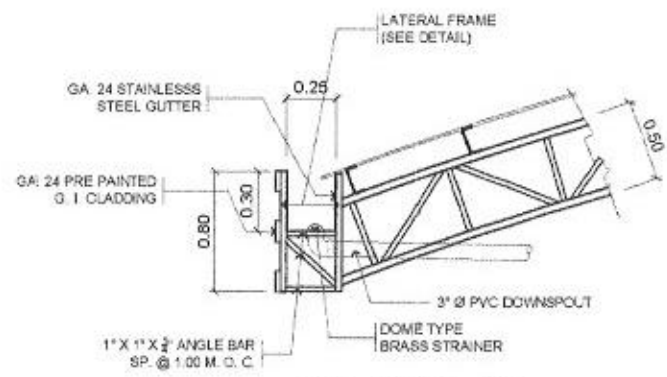


DETAIL "B"
 SCALE 1 : 25 M.

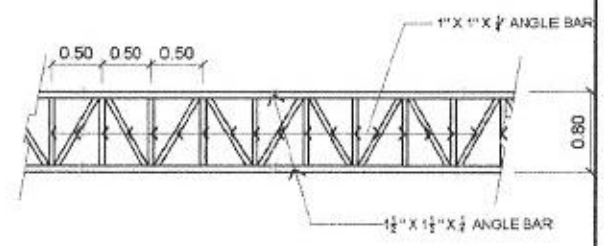

LATERAL FRAME OF GUTTER

PREPARED BY: E. N. RODEROS JR. PPU CBT		ENDORSED BY: R. B. CUBILLA DIR. PLANNING OFFICE		APPROVED BY: H. O. ROBLES PRES. CVSU		PROJECT TITLE/ LOCATION: PROPOSED STAGE CVSU, MJS CAMPUS	IMPLEMENTING AGENCY: CAVITE STATE UNIVERSITY	SHT NO.: S - 5
STRUCT. ENGINEER: M. LAGASAS JR. DCE CBT	END USER: L. C. COSTA DEAN MJS CAMPUS	REC. APPROVAL: H. O. GARCIA VPASS CVSU						

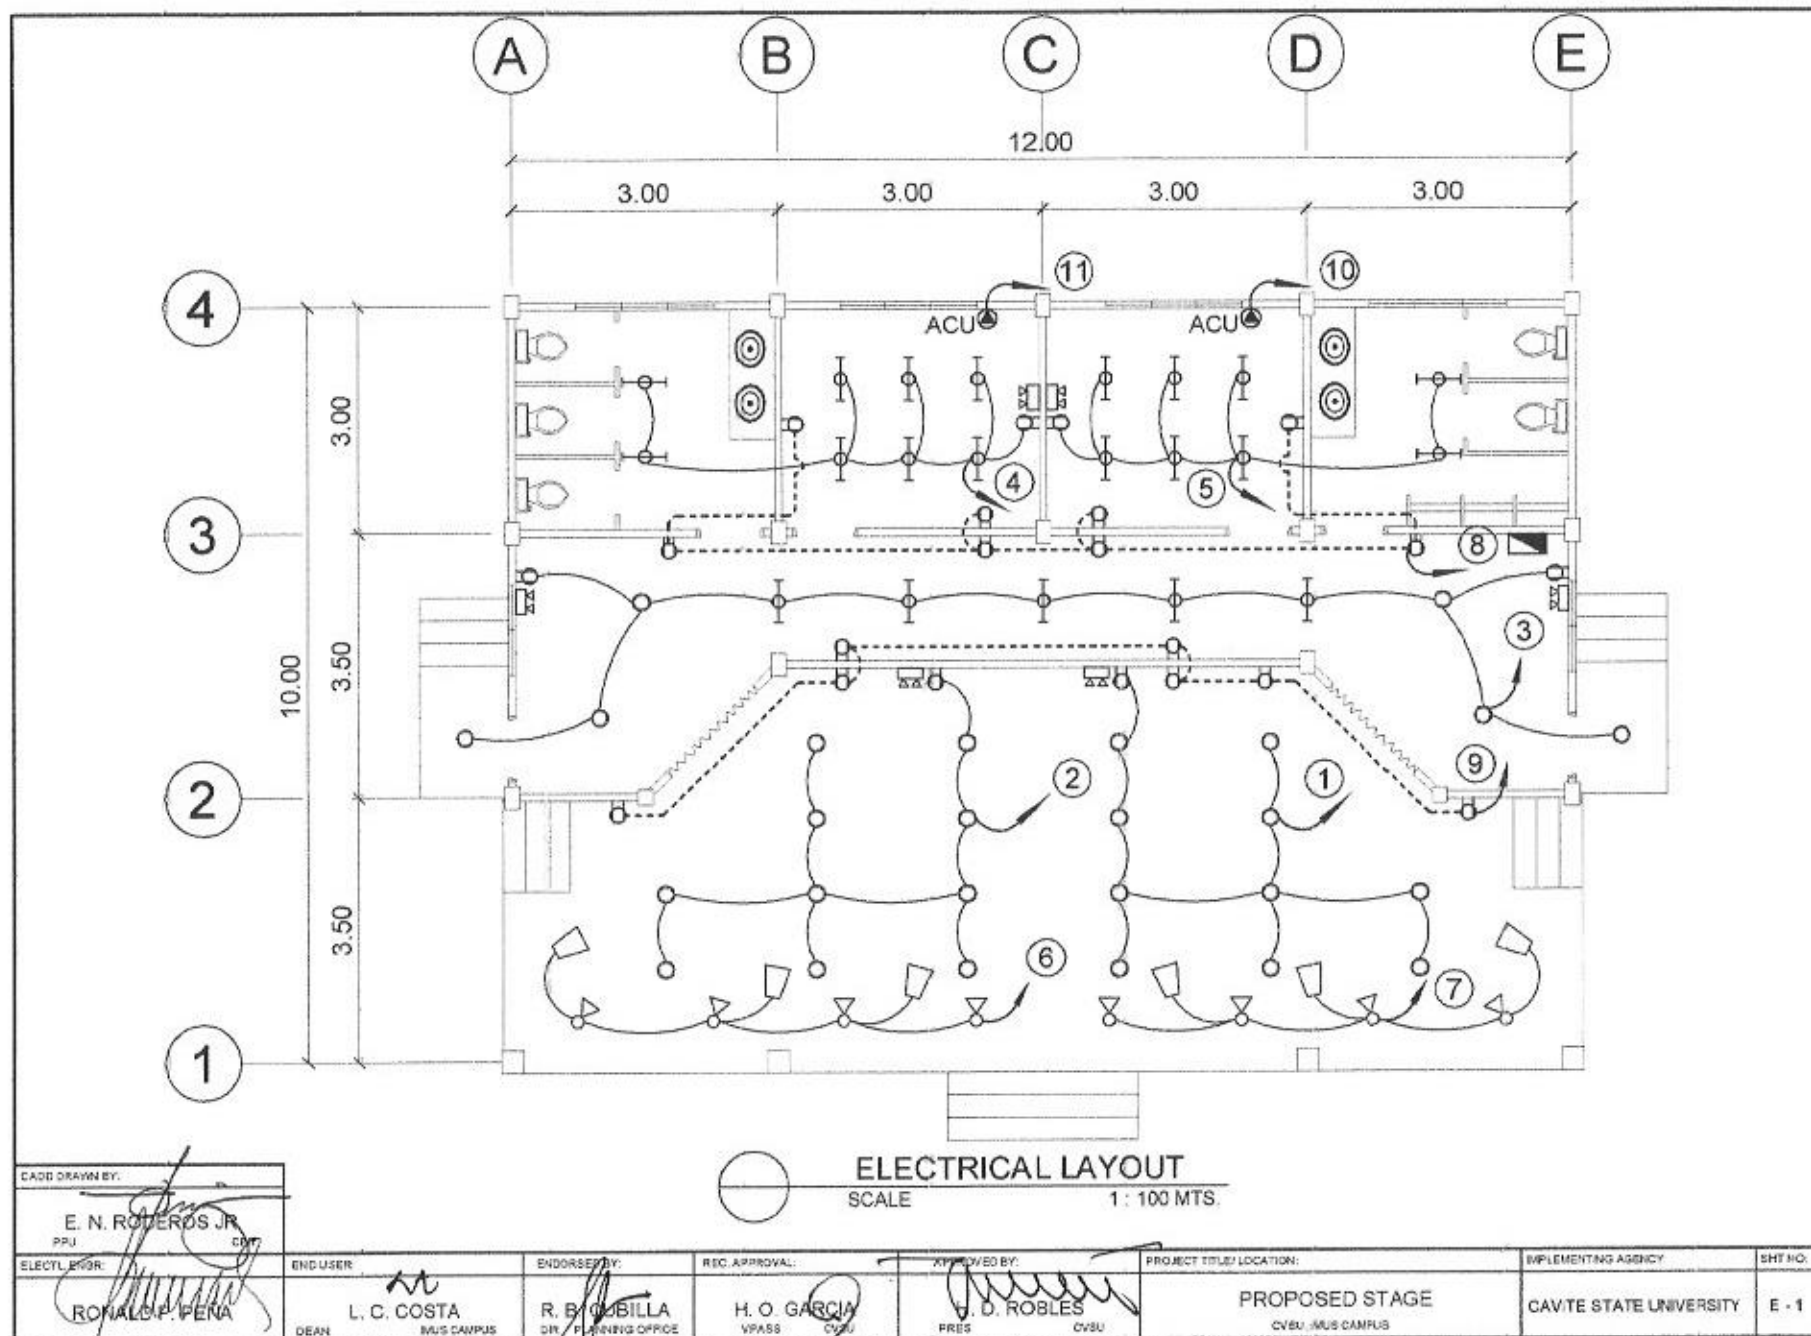

CADD DRAWN BY:

E. N. RODRIGOS JR.

PPU CM

ELECT. ENGR.

RONALDO P. PERA

END USER:

L. C. COSTA

DEAN BAUS CAMPUS

ENDORSE BY:

R. B. CUBILLA

DIR. PLANNING OFFICE

REC. APPROVAL:

H. O. GARCIA

V. PASS CUSU

APPROVED BY:

J. D. ROBLES

PRES CUSU

PROJECT TITLE/ LOCATION:

PROPOSED STAGE

CUSU BAUS CAMPUS

IMPLEMENTING AGENCY:

CAVITE STATE UNIVERSITY

SHEET NO.:

E - 1

SCHEDULE OF LOADS

PANEL: LIGHT AND POWER PANEL -LPP

1 - Phase 2- Wire + Ground 230 volts surface mounted

Circuit No.	No. of Outlets	Load Description					Rating of Load					Size of Conductor		Size Of Conduit	Circuit Protection			
			S1	S2	S3	S3 w	HP	Ø	Volts	Amp	Watts	MM2 THHN	MM2 THHN (G)	In MM Ø	AT	AF	POLE	Type
1	11	LIGHTING OUTLET						1	230	4.78	1100	2 - 2.0		20	15	100	2	B - ON
2	11	LIGHTING OUTLET						1	230	4.78	1100	2 - 2.0		20	15	100	2	B - ON
3	12	LIGHTING OUTLET						1	230	5.22	1200	2 - 2.0		20	15	100	2	B - ON
4	9	LIGHTING OUTLET						1	230	3.91	900	2 - 2.0		20	15	100	2	B - ON
5	9	LIGHTING OUTLET						1	230	3.91	900	2 - 2.0		20	15	100	2	B - ON
6	7	LIGHTING OUTLET						1	230	4.57	1050	2 - 2.0		20	15	100	2	B - ON
7	7	LIGHTING OUTLET						1	230	4.57	1050	2 - 2.0		20	15	100	2	B - ON
8	7	CONV.OUTLET						1	230	3.04	700	2 - 3.5		20	20	100	2	B - ON
9	8	CONV.OUTLET						1	230	3.48	800	2 - 3.5		20	20	100	2	B - ON
10	1	RACU					1	1	230	6.52	1500	2 - 3.5 +	1 - 2.0	20	20	100	2	B - ON
11	1	RACU					1	1	230	6.52	1500	2 - 3.5 +	1 - 2.0	20	20	100	2	B - ON
12		SPARE																
		TOTAL						1	230		11800	2 - 14.0 THW +	1 - 3.5 THW	30	70	100	2	B - ON

FEEDER and CURRENT PROTECTION COMPUTATION:

$$I_{FL} = \frac{[(11800 + (0.25 \times 1500))] \times 0.80}{230} = 42.35 \text{ amperes}$$

USE:

MAIN : 70 AT, 100AF, 240V, 2P CB with solid neutral
FEEDER: 2- 14.0 SQ. MM THW + 1 - 3.5 SQ MM THW (G) in 30 MM dia CONDUIT

CADD DRAWN BY:

E. N. RODRIGOS JR.
PPU

ELECT. ENGR.

RONALD B. PEÑA

END USER:

L. C. COSTA
DEAN
BUS CAMPUS

ENDORSED BY:

R. B. CUBILLA
DIR. PLANNING OFFICE

REC. APPROVAL:

H. O. GARCIA
VPASS
CVSU

APPROVED BY:

H. D. ROBLES
PRES
CVSU

PROJECT TITLE/ LOCATION:


PROPOSED STAGE
CVSU, BUS CAMPUS


IMPLEMENTING AGENCY:

CAVITE STATE UNIVERSITY

SHT NO.:

E - 2

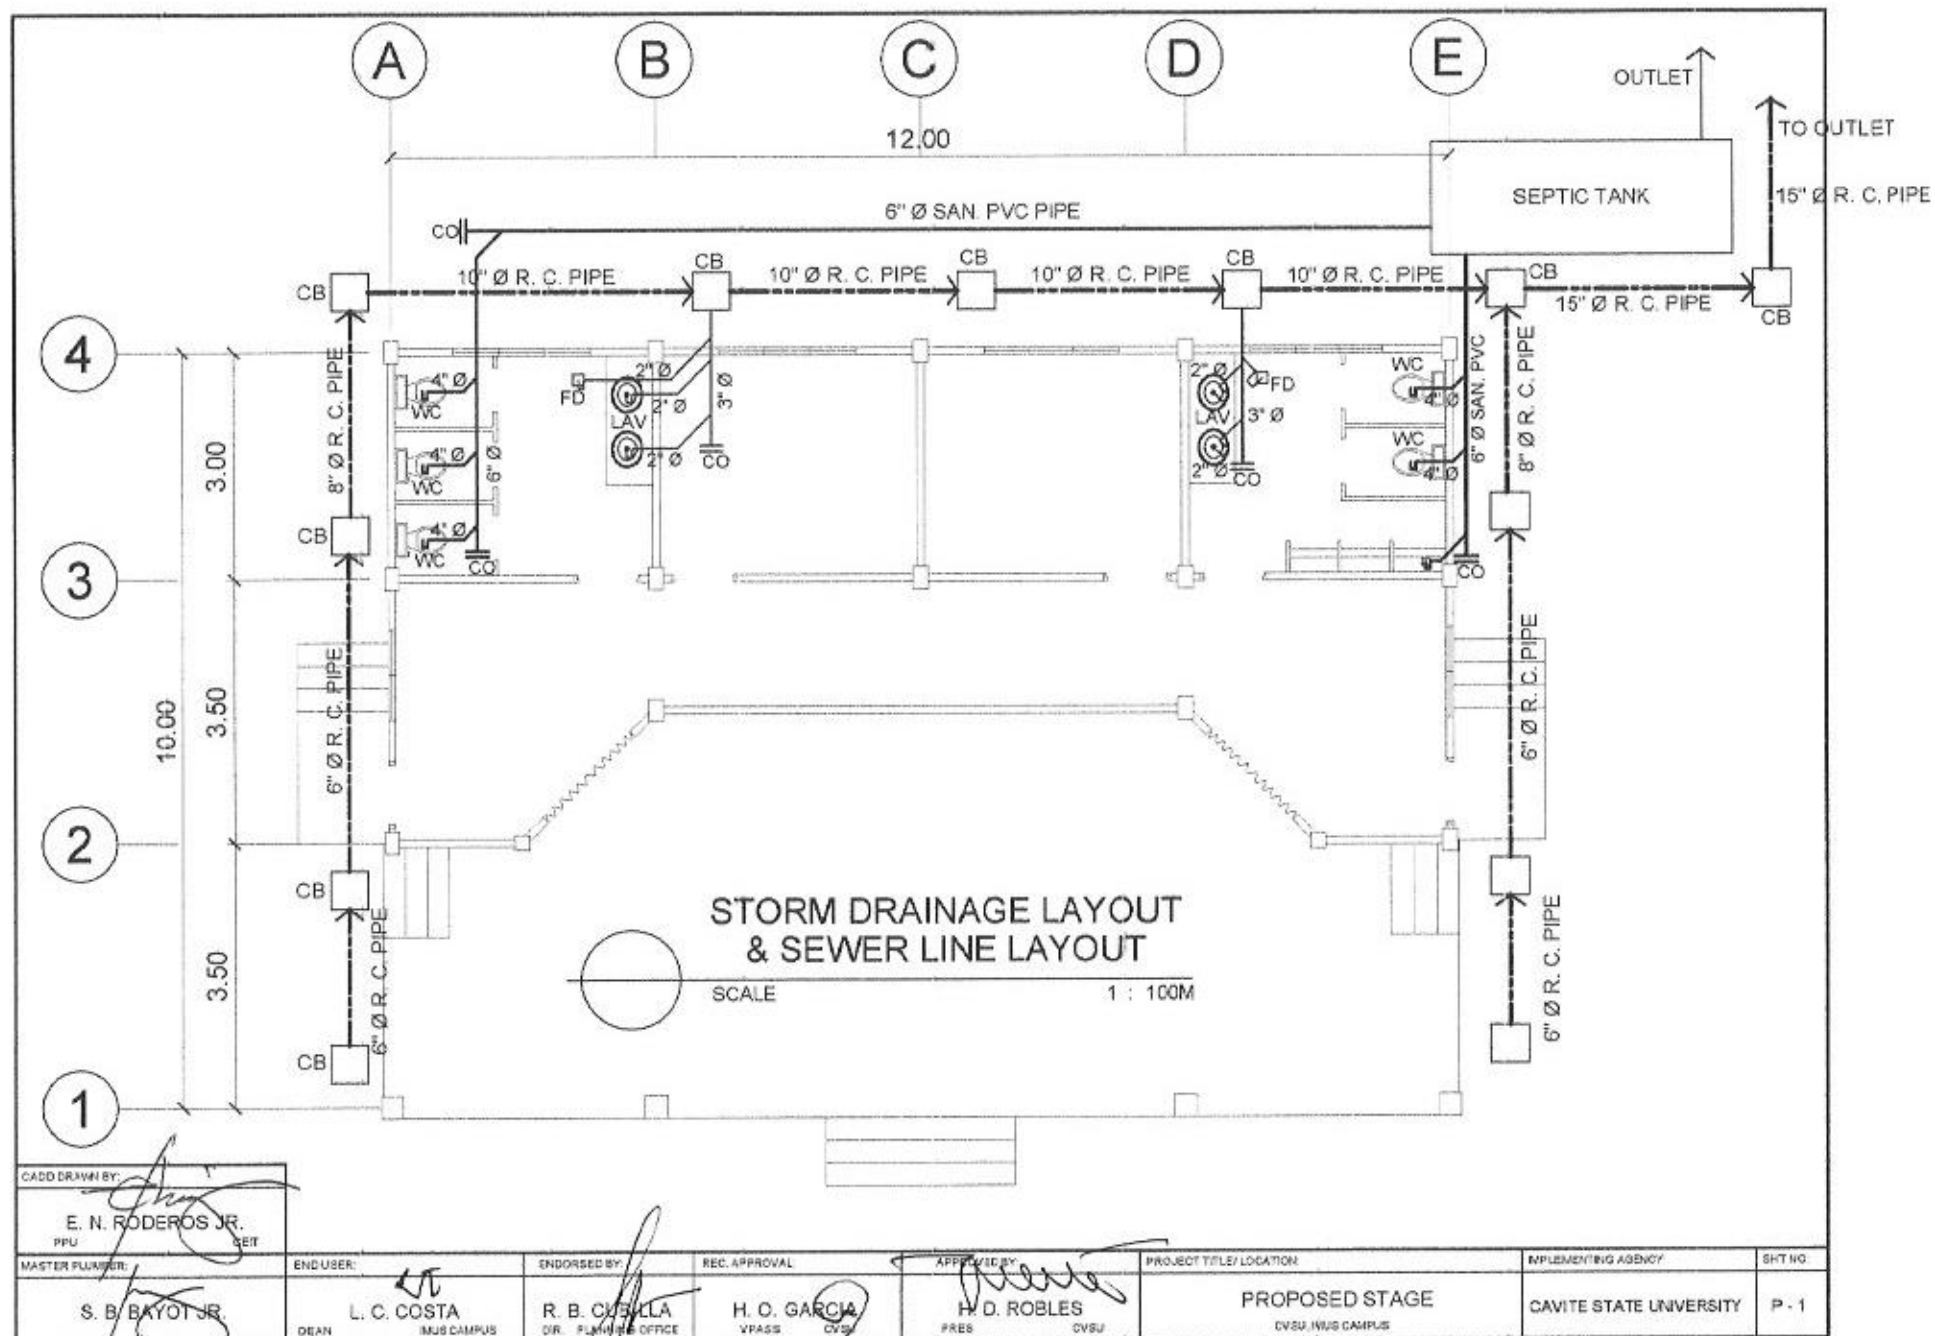

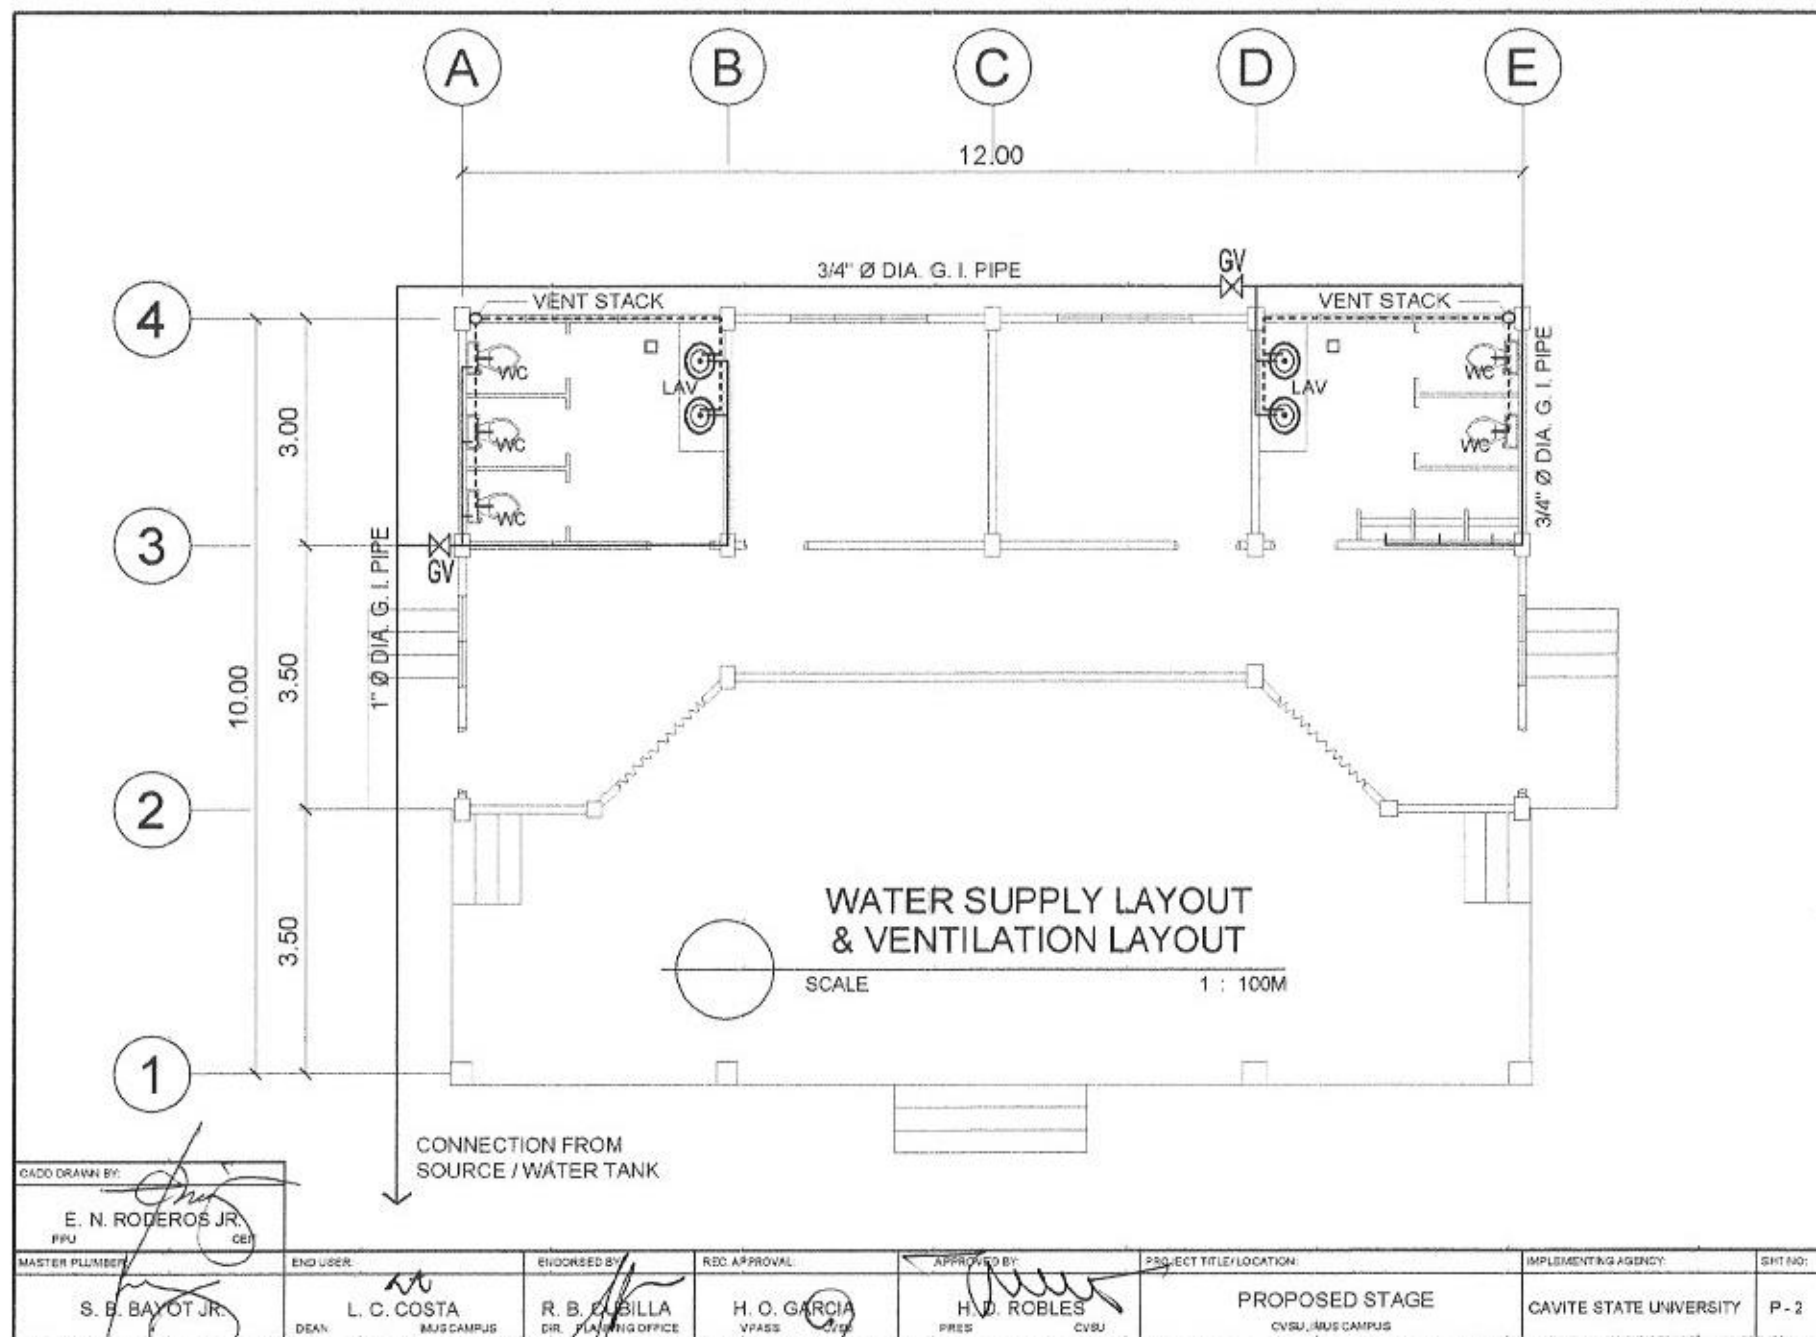

DATE DRAWN BY:

E. N. RODEROS JR.
PRJ

MASTER PLUMBER

S. B. BAYOT JR.

END USER:

L. C. COSTA
DEAN

ENGINEER BY:

R. B. CUBILLA
DIR. PLANNING OFFICE

REC. APPROVAL

H. O. GARCIA
VPASS

APPROVED BY:

H. D. ROBLES
PRES

PROJECT TITLE/LOCATION


PROPOSED STAGE
CVSU - MUS CAMPUS

IMPLEMENTING AGENCY:


CAVITE STATE UNIVERSITY

SHEET NO:

P - 2

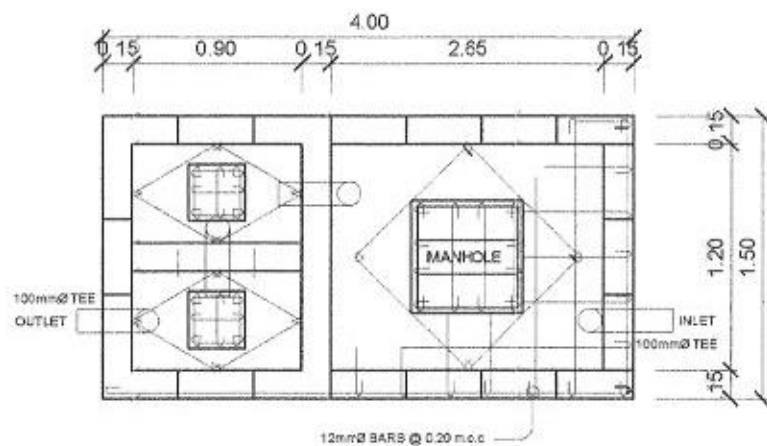


PLAN

 


DETAIL OF SEPTIC TANK

SCALE


N.T.S.

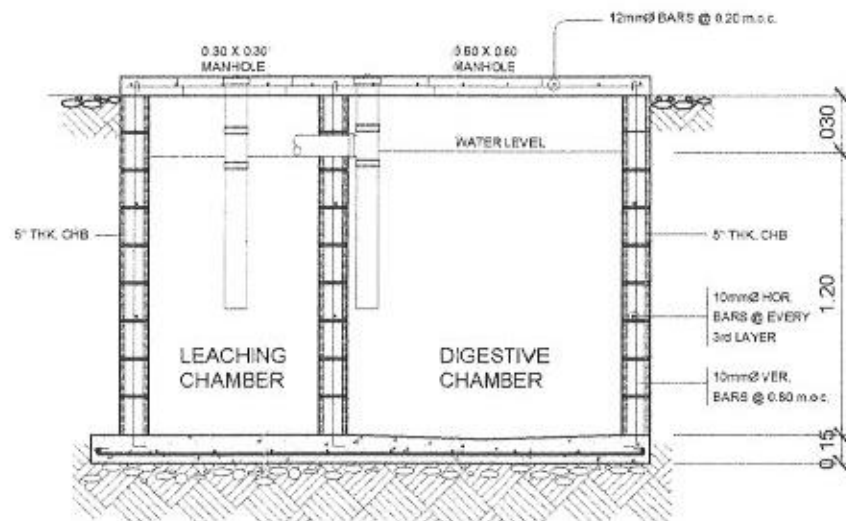


SECTION

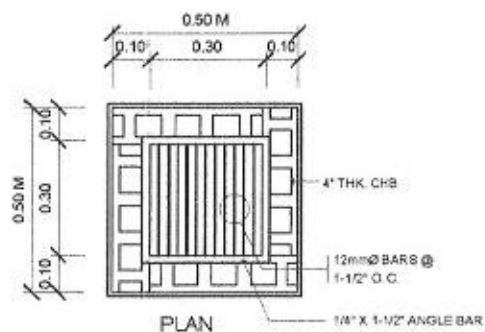

PLAN

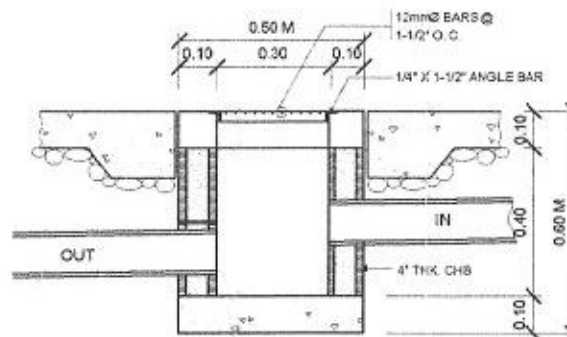

SECTION

 

DETAIL OF CATCH BASIN

SCALE

1 : 20M

CADD DRAWN BY:	
E. N. RODEROS JR.	
PPU	CEIT
MASTER PLUMBER:	
S. B. BAYOT JR.	

END USER:	ENDORSED BY:	REC. APPROVAL:	APPROVED BY:	PROJECT TITLE/LOCATION:	IMPLEMENTING AGENCY:	SHT NO.:
L. C. COSTA	R. B. CUBILLA	H. O. GARCIA	H. O. ROBLES	PROPOSED STAGE	CAVITE STATE UNIVERSITY	P - 3
DEAN	D.R. PLUMBING OFFICE	V.PASS	PRES	CVSU, IUS CAMPUS		