



EXISTING FLOOR PLAN
 SCALE 1 : 250 MTS.

CADDED BY: E. N. RODEROS JR. <small>PPU</small>	END USER: L. C. COSTA <small>PRINCIPAL</small> CVSUSHB	ENDORSED BY: R. B. SUBILLA <small>DIRECTOR</small> PLANNING OFFICE	REC. APPROVAL: D. M. POLINGA <small>VPASS</small> CVSU	APPROVED BY: H. D. ROBLES <small>PRES</small> CVSU	PROJECT TITLE/ LOCATION: RENOVATION OF RELATED SUBJECTS BLDG. <small>CVSU, MAIN CAMPUS</small>	IMPLEMENTING AGENCY: CAVITE STATE UNIVERSITY	SHEET NO.: A - 1
--	--	--	--	--	---	--	----------------------------

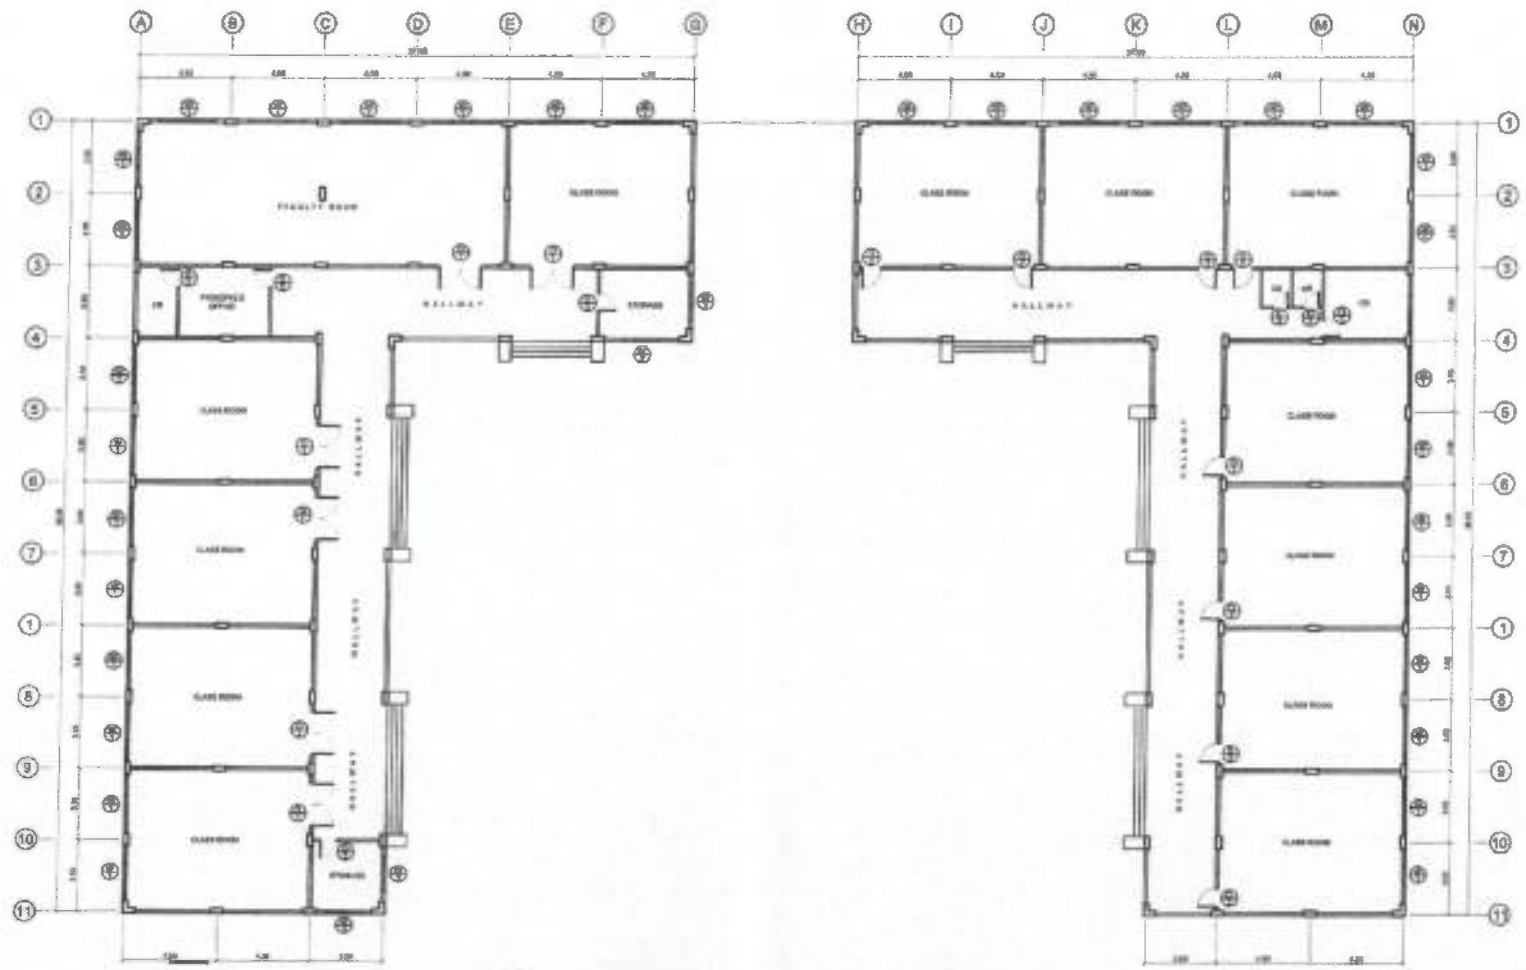


PROPOSED FLOOR PLAN
 SCALE 1 : 250 MTS.


CADD BY: <i>[Signature]</i>	END USER: <i>[Signature]</i> L. C. COSTA PRINCIPAL CVSUSHS	ENDORSED BY: <i>[Signature]</i> R. B. CUBILLA DIRECTOR PLANNING OFFICE	REC. APPROVAL: <i>[Signature]</i> C. POLINGA VP/ASU CVSU	APPROVED BY: <i>[Signature]</i> H. D. ROBLES PRES CVSU	PROJECT TITLE/ LOCATION: RENOVATION OF RELATED SUBJECTS BLDG. CVSU, MAIN CAMPUS	IMPLEMENTING AGENCY CAVITE STATE UNIVERSITY	SHT NO. A - 2
--------------------------------	--	--	--	--	---	--	------------------

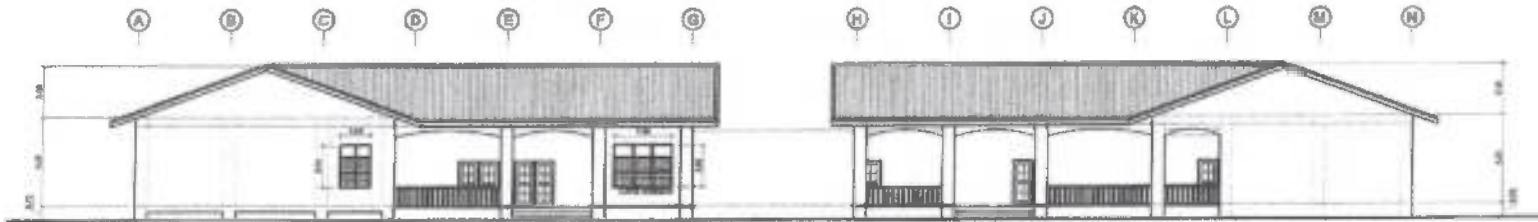


FRONT ELEVATION
SCALE 1:100 MTS.

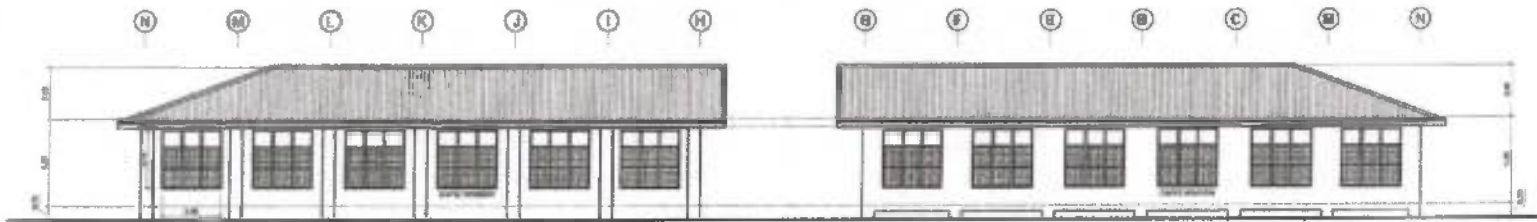

REAR ELEVATION
SCALE 1:100 MTS.

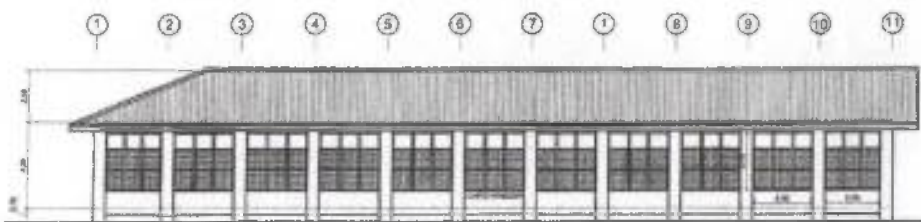


LEFT SIDE ELEVATION
SCALE 1:100 MTS.

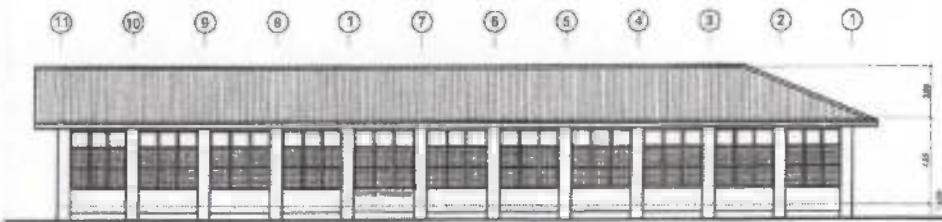


RIGHT SIDE ELEVATION
SCALE 1:100 MTS.


CADD BY:	END USER:	ENDORSED BY:	REC. APPROVAL:	APPROVED BY:	PROJECT TITLE/LOCATION:	IMPLEMENTING AGENCY:	SHT NO.:
E. N. RODEROS JR. PPU	L. C. COSTA PRINCIPAL CVSUSHS	R. B. CUBILLA DIRECTOR PLANNING OFFICE	C. A. POLINGA VP/ISS CVSU	D. D. ROBLES PRES CVSU	RENOVATION OF RELATED SUBJECTS BLDG. CVSU, MAIN CAMPUS	CAVITE STATE UNIVERSITY	A - 3

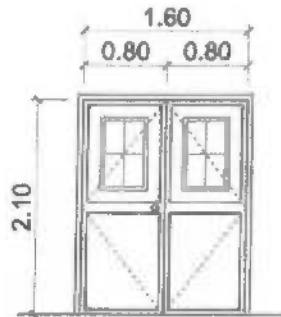


D
1
1.80 X 2.10 PANEL DOOR W/
3/4" THK. CLEAR GLASS VIEW
WINDOW, W/ COMPLETE
ACCESSORIES
6 SETS

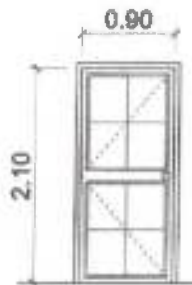


D
2
0.90 X 2.10 PANEL DOOR W/
COMPLETE ACCESSORIES
11 SETS

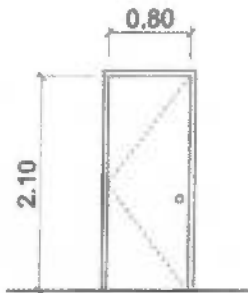

D
3
0.70 X 2.10 FLUSH DOOR W/
COMPLETE ACCESSORIES
4 SETS

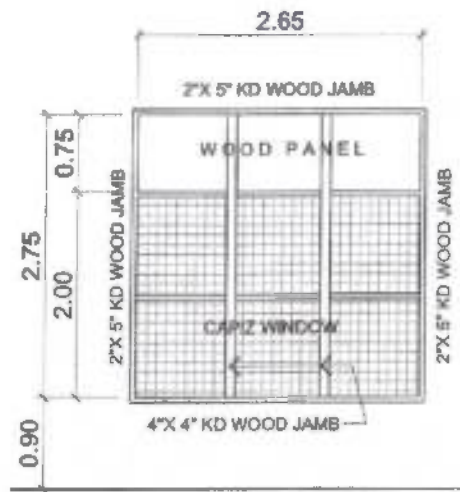

W
1
CAPIZ AWNING WINDOW W/
2'X 5' & 4'X4' KD WOOD JAMB
32 SETS

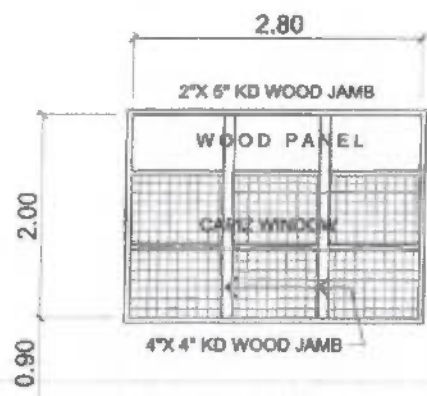

W
2
CAPIZ AWNING WINDOW W/
2'X 5' & 4'X4' KD WOOD JAMB
1 SET




W
3
CAPIZ AWNING WINDOW W/
2'X 5' & 4'X4' KD WOOD JAMB
3 SETS



DETAIL OF CAPIZ AWNING WINDOW

CADD BY	END USER	ENDORSED BY	REC. APPROV	APPROVED BY	PROJECT TITLE/LOCATION	IMPLEMENTING AGENCY	SHT NO.
E. N. RODRIGOS JR. PPU	L. C. COSTA PRINCIPAL CVSUSHS	R. B. CUBILLA DIRECTOR PLANNING OFFICE	C. A. POLINGA VP/ASST CVSU	H. D. ROBLES PRES CVSU	RENOVATION OF RELATED SUBJECTS BLDG. CVSU, MAIN CAMPUS	CAVITE STATE UNIVERSITY	A - 4

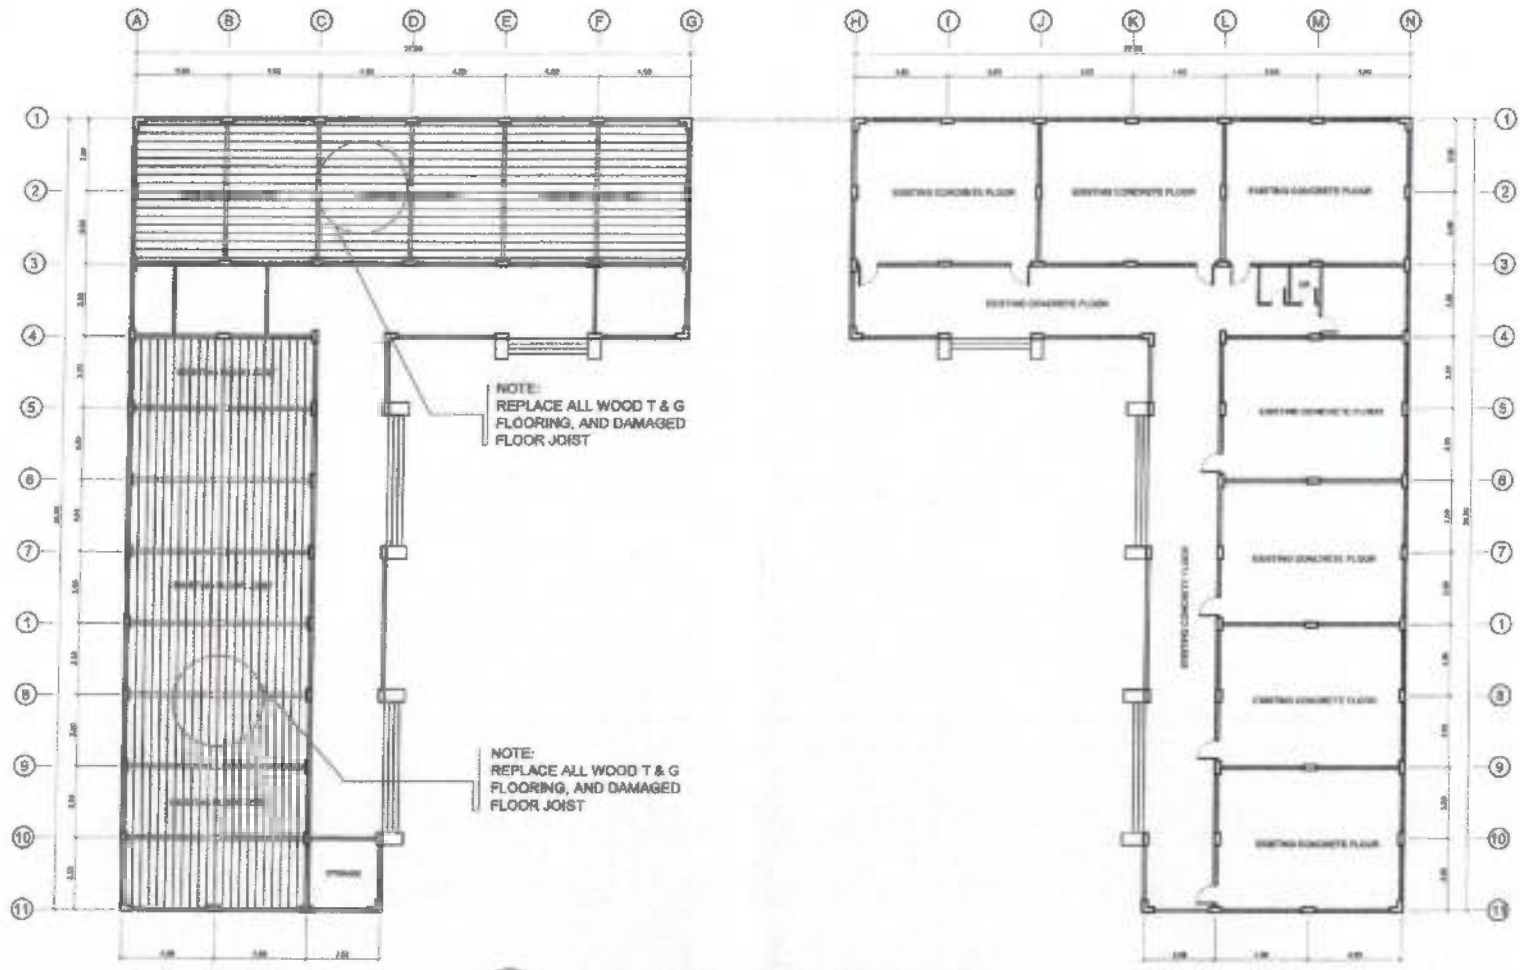

FLOOR FRAMING PLAN
SCALE 1 : 250 MTS.

CADD BY:	END USER:	ENDORSED BY:	REC. APPROV.:	APPROVED BY:	PROJECT TITLE/ LOCATION:	IMPLEMENTING AGENCY:	SHT NO.:
E. N. RODEROS JR. PPJ	L. C. COSTA PRINCIPAL CVSUSHS	R. B. CABILLA DIRECTOR PLANNING OFFICE	C. A. BOLINGA VPASS CVSU	H. V. ROBLES PRES CVSU	RENOVATION OF RELATED SUBJECTS BLDG. CVSU, MAIN CAMPUS	CAVITE STATE UNIVERSITY	S - 1