

PREPARED BY: **S. B. BAYOT JR.**
 DATE: **08/10/2011**
GROUND FLOOR PLAN
 SCALE: **1 : 150 MTS.**

SECOND FLOOR PLAN
 SCALE: **1 : 150 MTS.**

ORIGINAL SIGNED

PREPARED BY:	STRUCT. ENGR:	DESIGNER:	DESIGNED BY:	REC. APPROVAL:	APPROVED BY:	PROJECT TITLE / LOCATION:	IMPLEMENTING AGENCY:	SHEET NO.:
E. N. RODEROS JR.	M. DAGASDAS JR.	GILCHOR P. CUBILLO DEAN NAIC CAMPUS	RHODORA V. NUESTRO DEAN OST	HERNANDO. D. ROBLES PRESIDENT OST	DIVINIA C. CHAVEZ PRESIDENT OST	CONSTR. OF AQUACULTURE, BIOLOGY, ENVIRONMENT, SCIENCE & TECHNOLOGY CENTER (AquaBEST Center) CVSU NAIC CAMPUS	CAVITE STATE UNIVERSITY	A 1

Bid Bulletin (3-10-21)



FRONT ELEVATION

SCALE 1 : 100 MTS.



RIGHT SIDE ELEVATION

SCALE 1 : 100 MTS.

PREPARED BY:
S. B. BAYOT JR.
PAC
CET

ORIGINAL SIGNED


PREPARED BY:	STRUCT. ENGR:	END-USER:	ENDORSED BY:	REC. APPROVAL:	APPROVED BY:	PROJECT TITLE/ LOCATION:	IMPLEMENTING AGENCY:	SHEET NO.:
E. N. RODEROS JR. PAC CET	M. DAGASDAS JR. PAC CET	GILCHOR P. CUBILLO DEAN MAC CAMPUS	RHODORA V. NUESTRO DEAN CET	HERNANDO. D. ROBLES VP/AS CUB	DIVINIA C. CHAVEZ PRESIDENT CUB	CONSTR. OF AQUACULTURE, BIOLOGY, ENVIRONMENT, SCIENCE & TECHNOLOGY CENTER (AquaBEST Center) CVSU MAC CAMPUS	CAVITE STATE UNIVERSITY	A 2

Bid Bulletin (3-10-21)



REAR ELEVATION

SCALE 1 : 100 MTS.

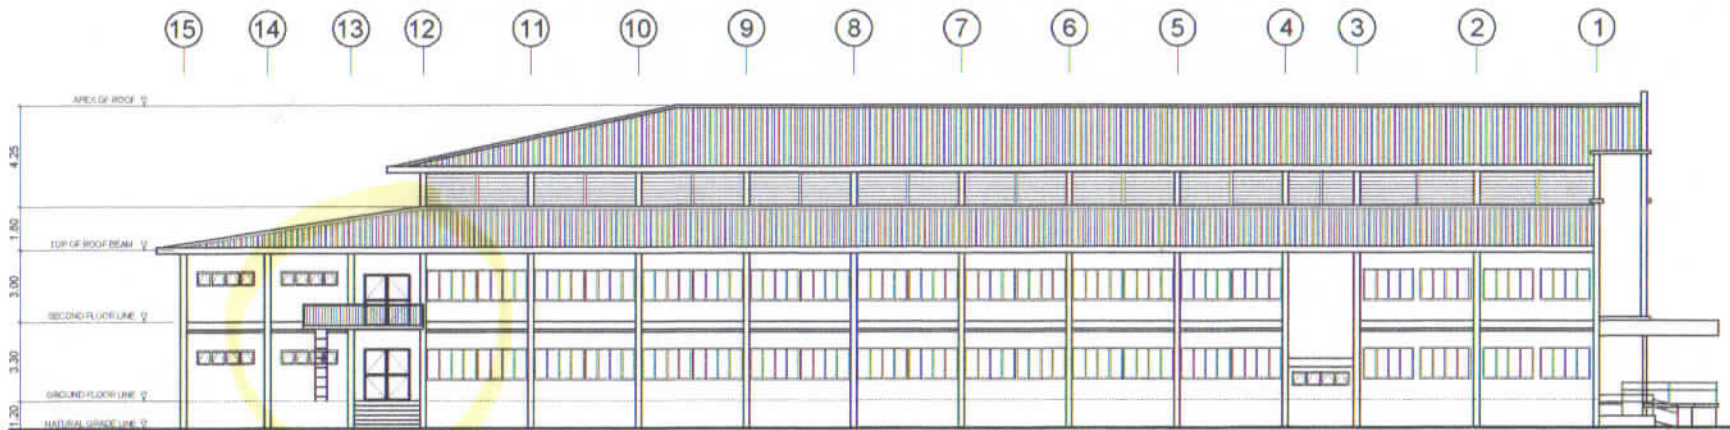

LEFT SIDE ELEVATION

SCALE 1 : 100 MTS.

PREPARED BY:
S. B. BAYOT JR.
PNC
CST

CADD PREPARED BY:
E. N. RODEROS JR.
PNC
CST

STRUCTL. ENGR:
M. DAGASDAS JR.
PNC
CST

DESIGNER:
GILCHOR P. CUBILLO
DEAN
NAC CAMPUS

ORIGINAL SIGNED

ENDORSED BY:
RHODORA V. NUESTRO
DEAN
CST

REC. APPROVAL:
HERNANDO. D. ROBLES
PNC
CST

APPROVED BY:
DIVINIA C. CHAVEZ
PRESIDENT
CST

PROJECT TITLE/ LOCATION:
CONSTN. OF AQUACULTURE, BIOLOGY, ENVIRONMENT,
SCIENCE & TECHNOLOGY CENTER
(AquaBEST Center)
CVSU NAC CAMPUS

IMPLEMENTING AGENCY:
CAVITE STATE UNIVERSITY
A
3

Bid Bulletin (3-10-21)