

 


**REVISED  
GROUND FLOOR PLAN**

SCALE 1 : 125 MTS.

 

**CONSTN. OF ADMINISTRATION BUILDING**  
CVSU CARMONA CAMPUS, MADUYA CARMONA , CAVITE

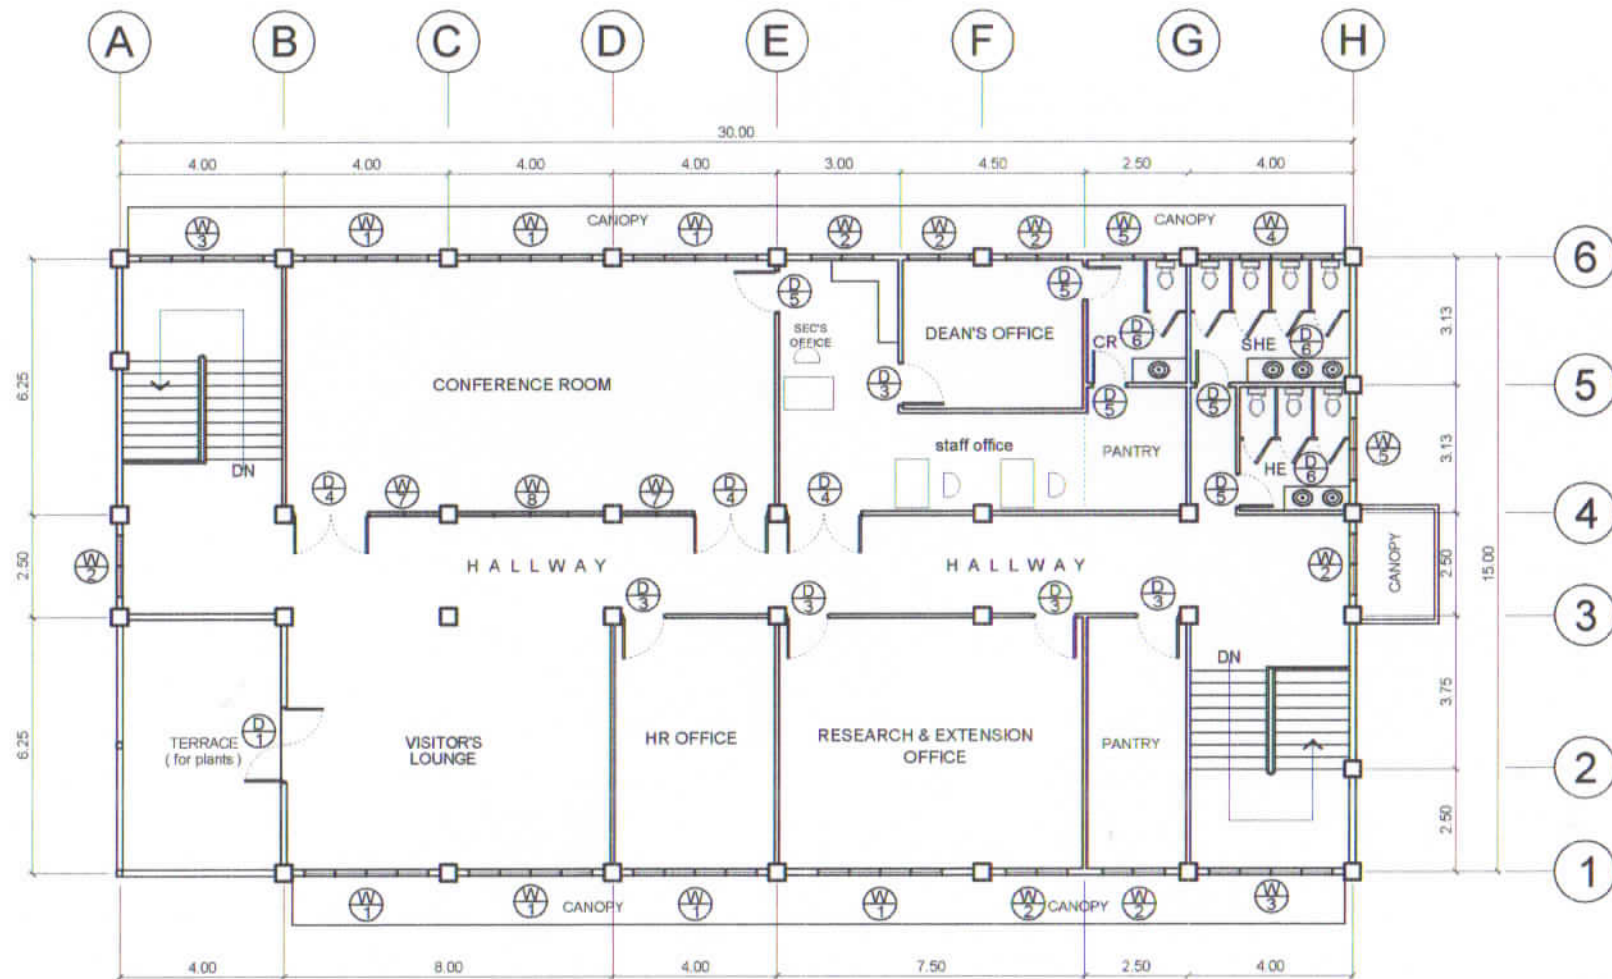

**SECOND FLOOR PLAN**

SCALE

1 : 125 MTS.

**CONSTN. OF ADMINISTRATION BUILDING**

CVSU CARMONA CAMPUS, MADUYA CARMONA, CAVITE

BID BULLETIN  
(3-10-21)