




GROUND FLOOR PLAN
 SCALE 1 : 100 MTS.

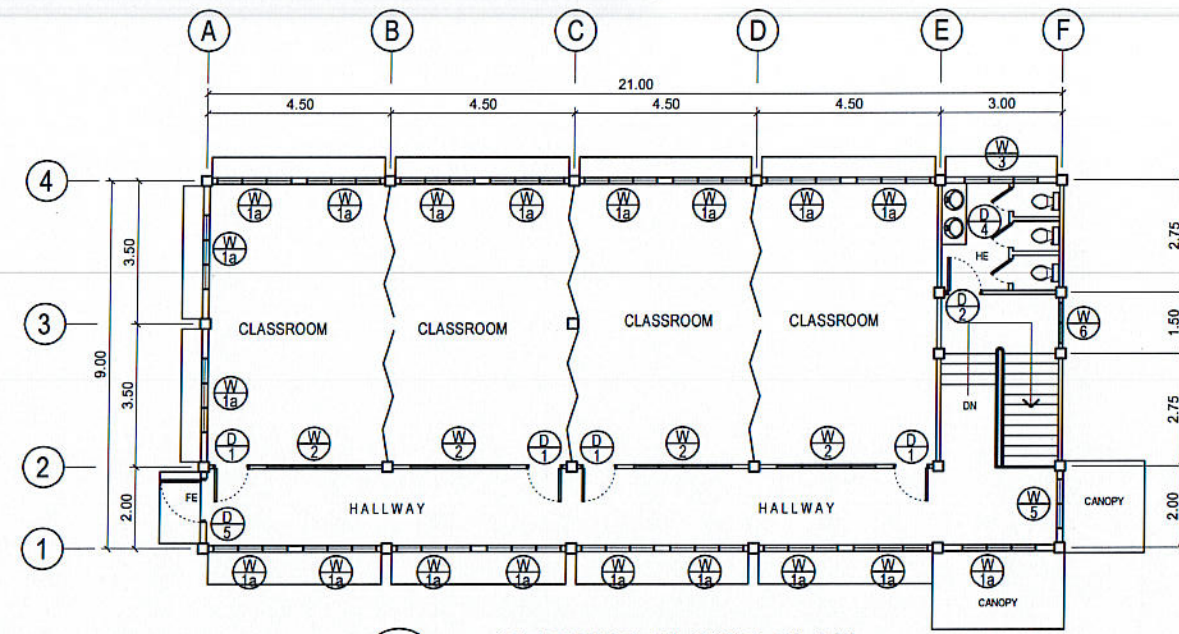 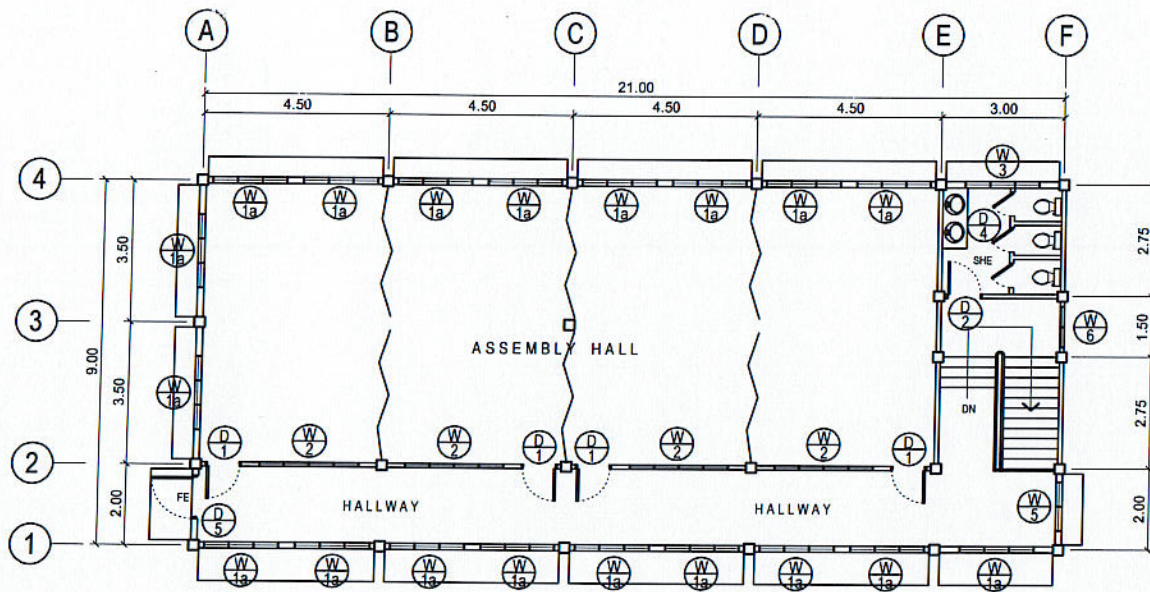



SECOND FLOOR PLAN
 SCALE 1 : 100 MTS.

 



THIRD FLOOR PLAN
 SCALE 1 : 100 MTS.

**CONSTN. OF GRADUATE SCHOOL
 & OPEN LEARNING COLLEGE BLDG.**


CVSU , MAIN CAMPUS

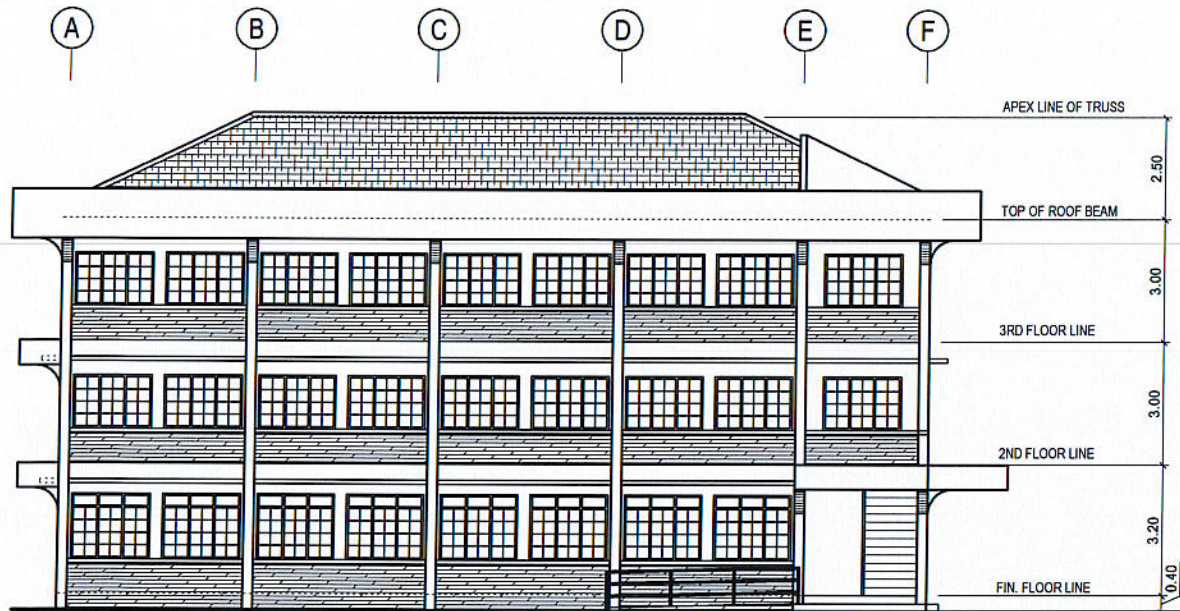


FRONT ELEVATION
SCALE 1 : 100 MTS.

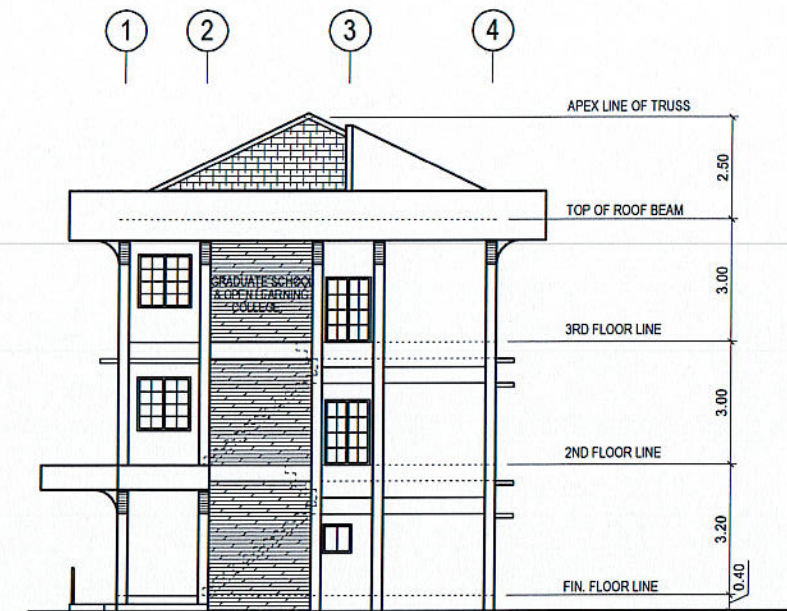

RIGHT SIDE ELEVATION
SCALE 1 : 100 MTS.

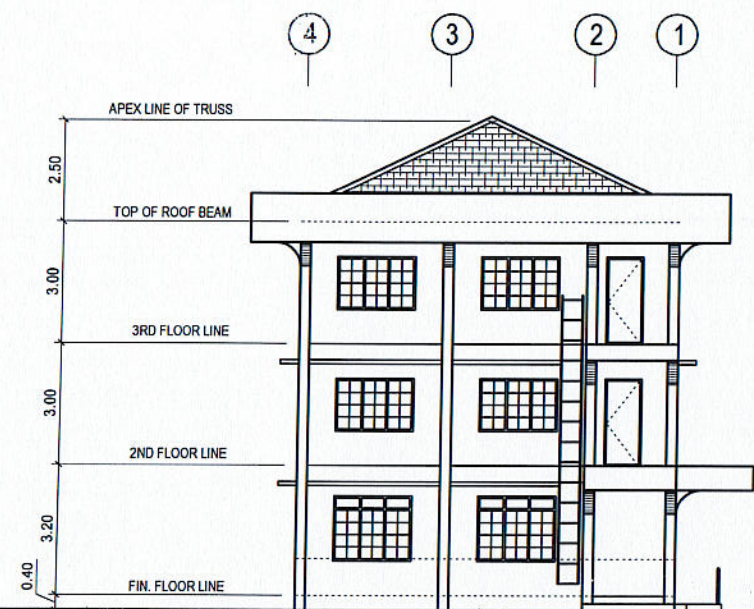


LEFT SIDE ELEVATION
SCALE 1 : 100 MTS.

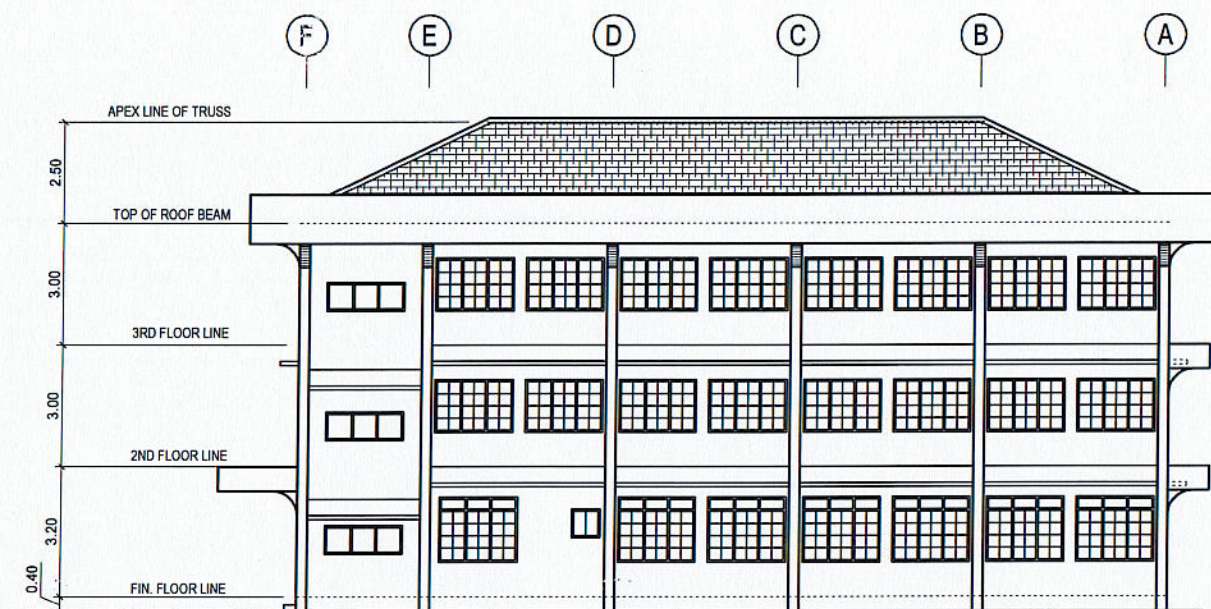


REAR ELEVATION
SCALE 1 : 100 MTS.

CONSTN. OF GRADUATE SCHOOL
& OPEN LEARNING COLLEGE BLDG.
CVSU , MAIN CAMPUS

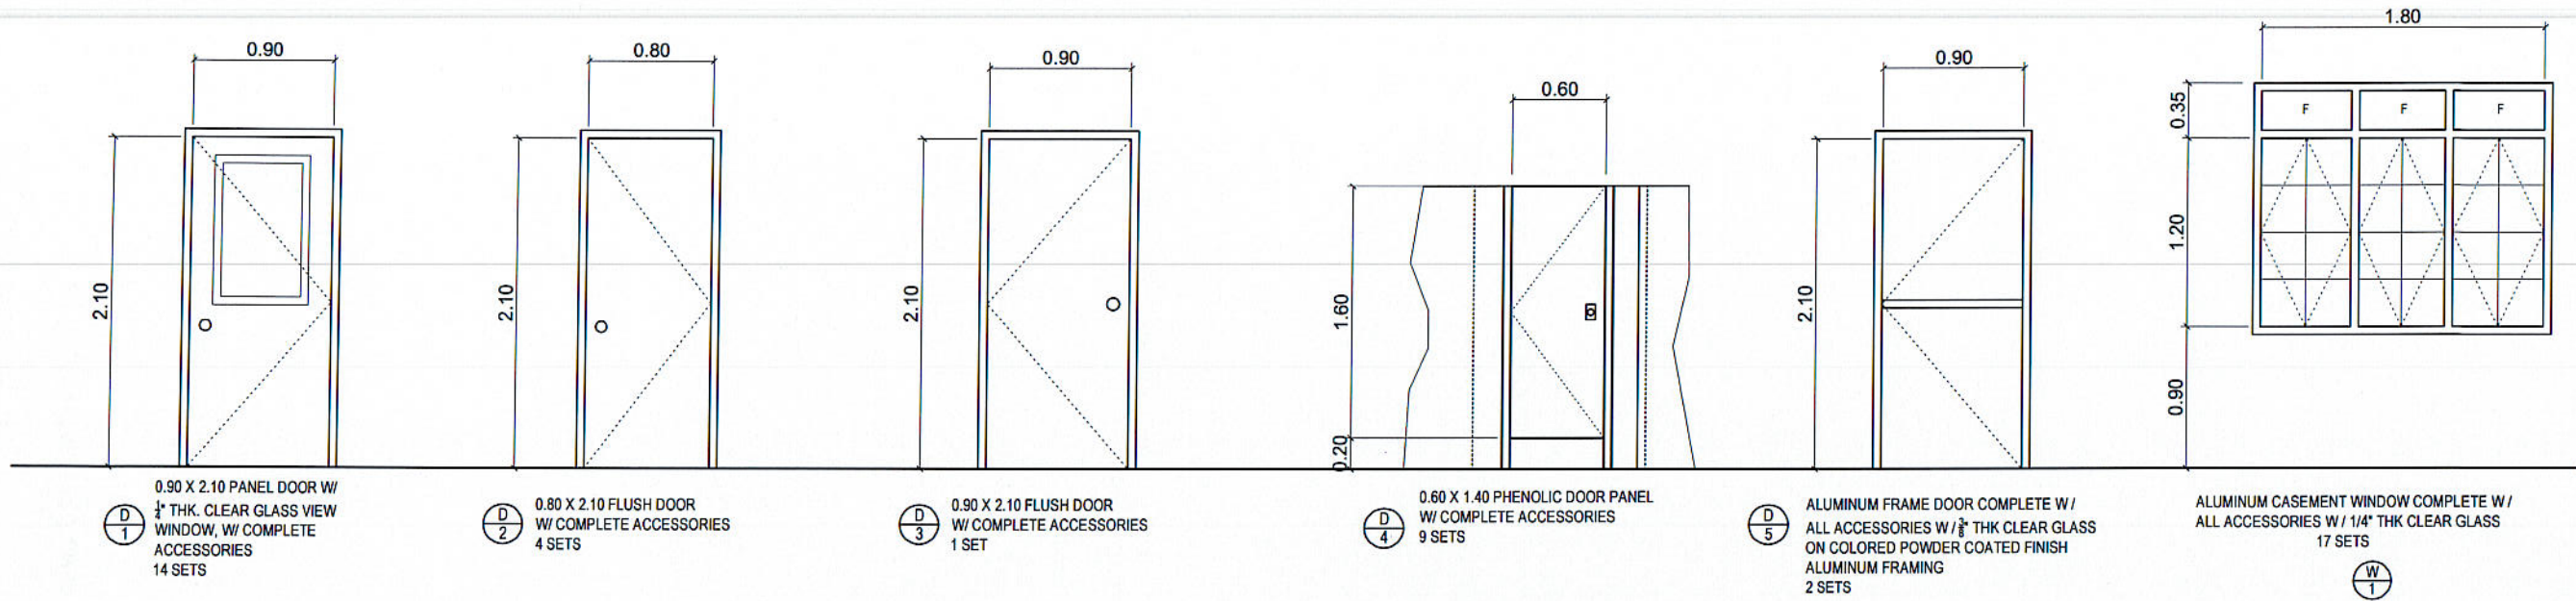

SCHED. OF DOORS & WINDOWS
SCALE 1 : 25 MTS.

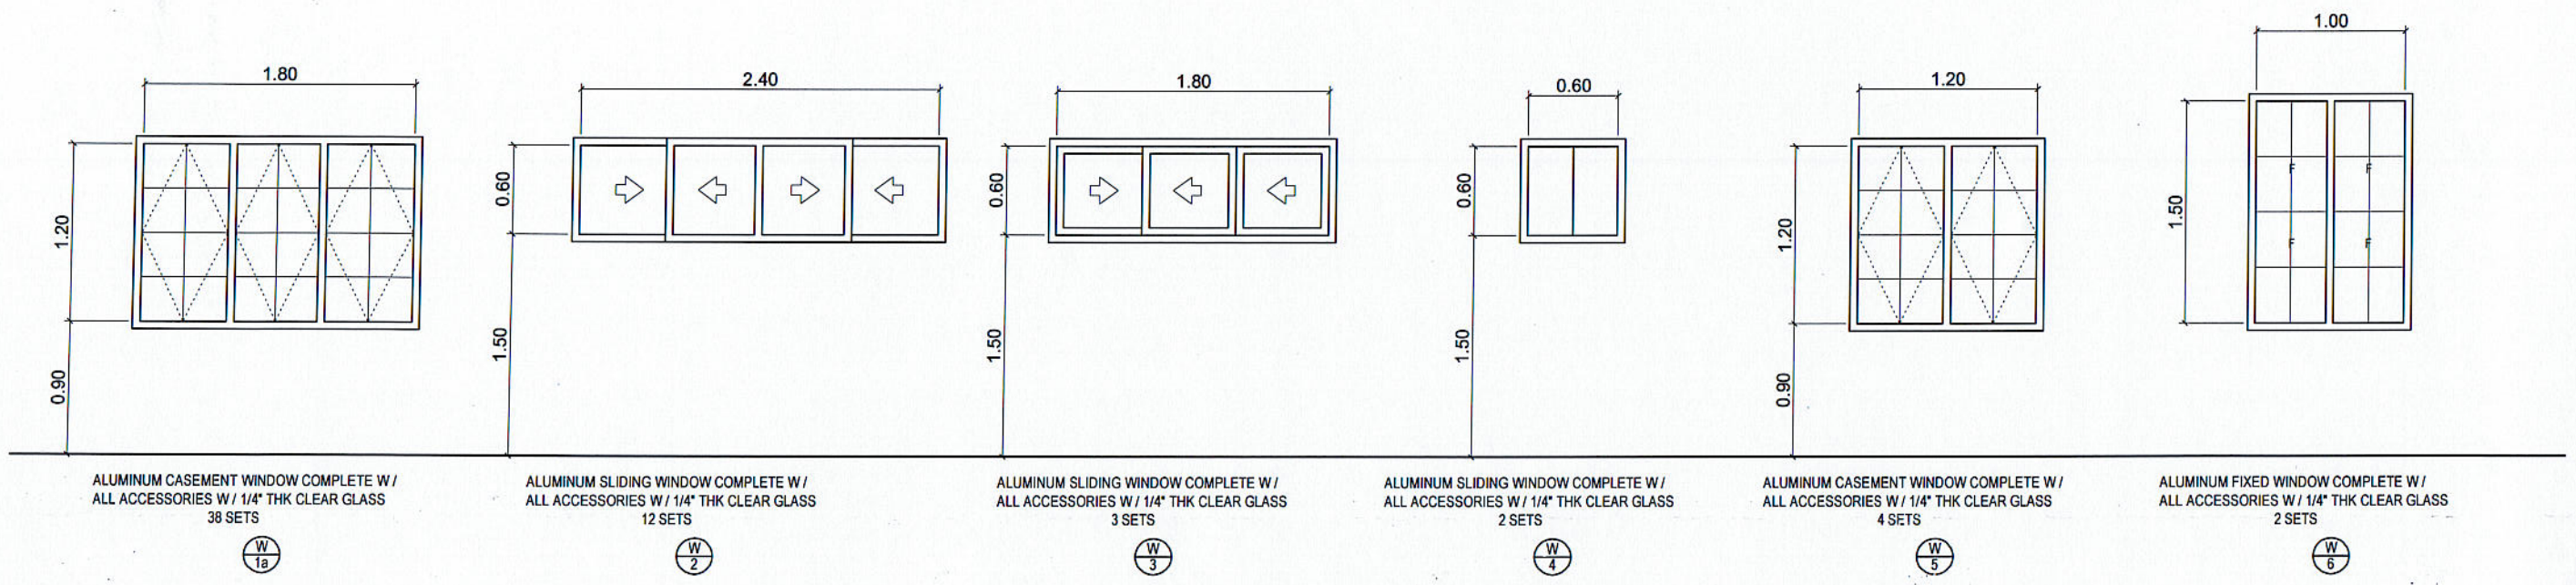

**CONSTN. OF GRADUATE SCHOOL
& OPEN LEARNING COLLEGE BLDG.**
CVSU , MAIN CAMPUS