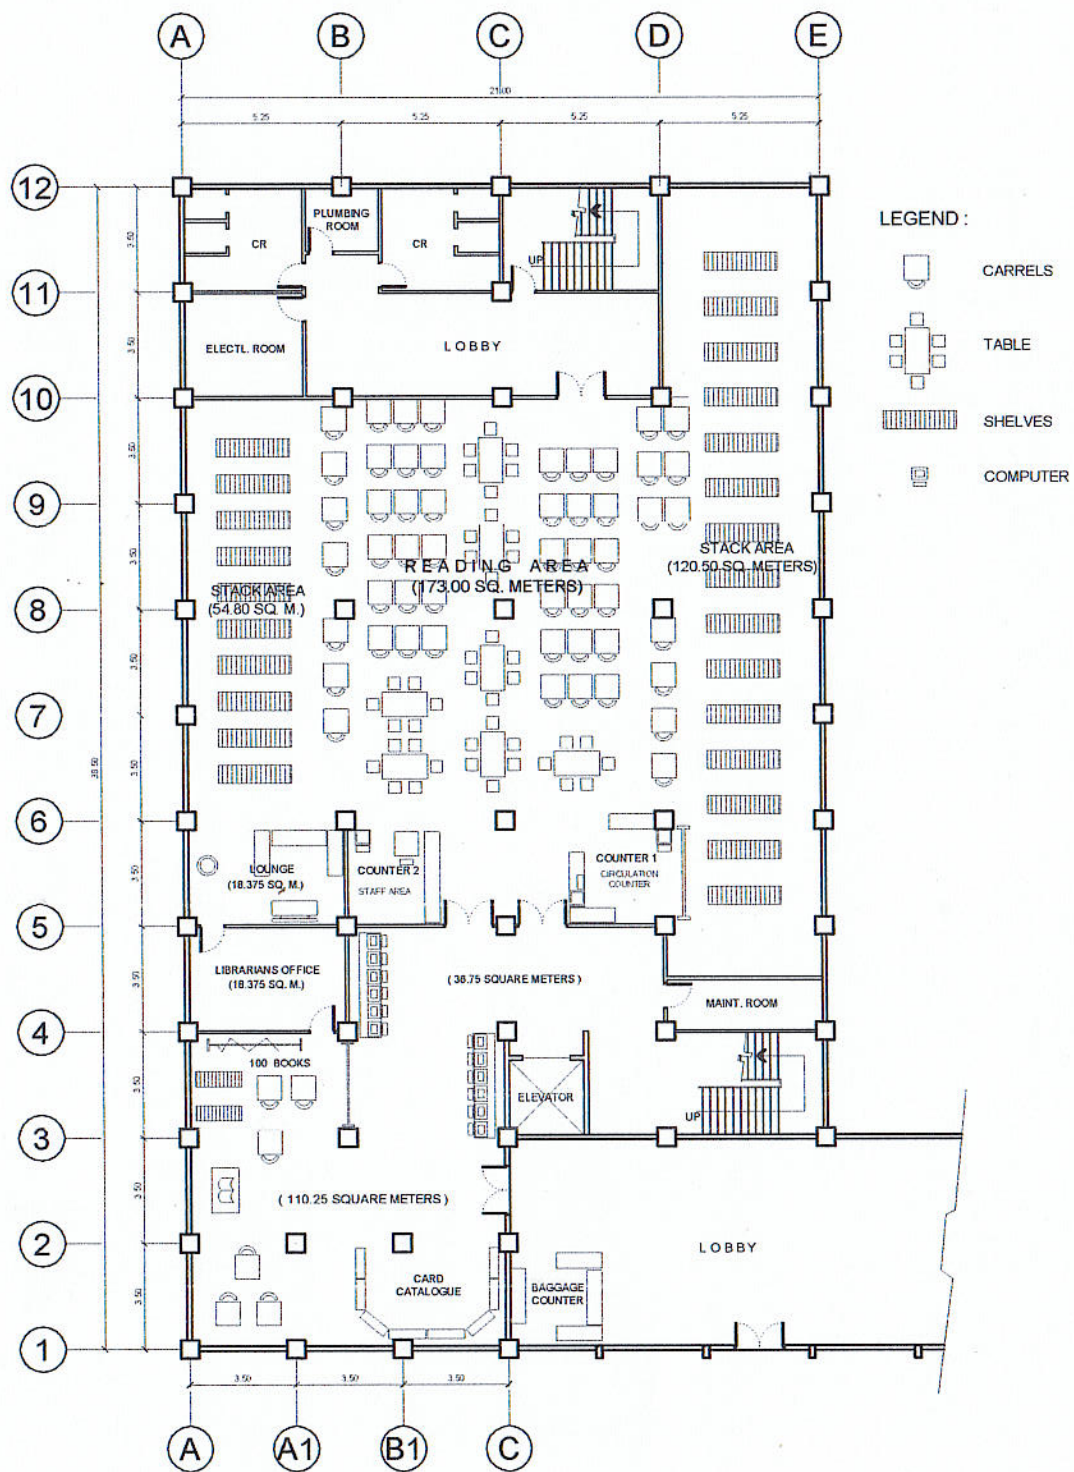

 





GROUND FLOOR PLAN
 SCALE 1 : 250 MTS.

LADISLAO DIWA UNIVERSITY LIBRARY
 CAVITE STATE UNIVERSITY
 INDANG, CAVITE



LEGEND :

-  CARRELS
-  TABLE
-  SHELVES
-  COMPUTER


GROUND FLOOR PLAN
 SCALE 1 : 250 MTS.

LADISLAO DIWA UNIVERSITY LIBRARY
 CAVITE STATE UNIVERSITY
 INDANG, CAVITE