



FLOOR PLAN
 SCALE 1 : 200 MTS.

PREPARED BY: E. N. RODEROS JR. <small>PPU</small>	END USER: J. S. F. EBO <small>DIRECTOR</small>	ENDORSED BY: O. S. DE LOS REYES <small>DIRECTOR PLANNING OFFICE</small> N. M. ESCOBAR <small>VP</small>	REC. APPROVAL: C. A. PULUNGA <small>VPASS</small>	APPROVED BY: H. D. ROBLES <small>PRES</small>	PROJECT TITLE/ LOCATION: IMPROVEMENT OF COFFEE TRADING CENTER <small>CVSU, MAIN CAMPUS</small>	IMPLEMENTING AGENCY CAVITE STATE UNIVERSITY	SHT NO: A - 1
--	---	---	--	--	---	---	-------------------------

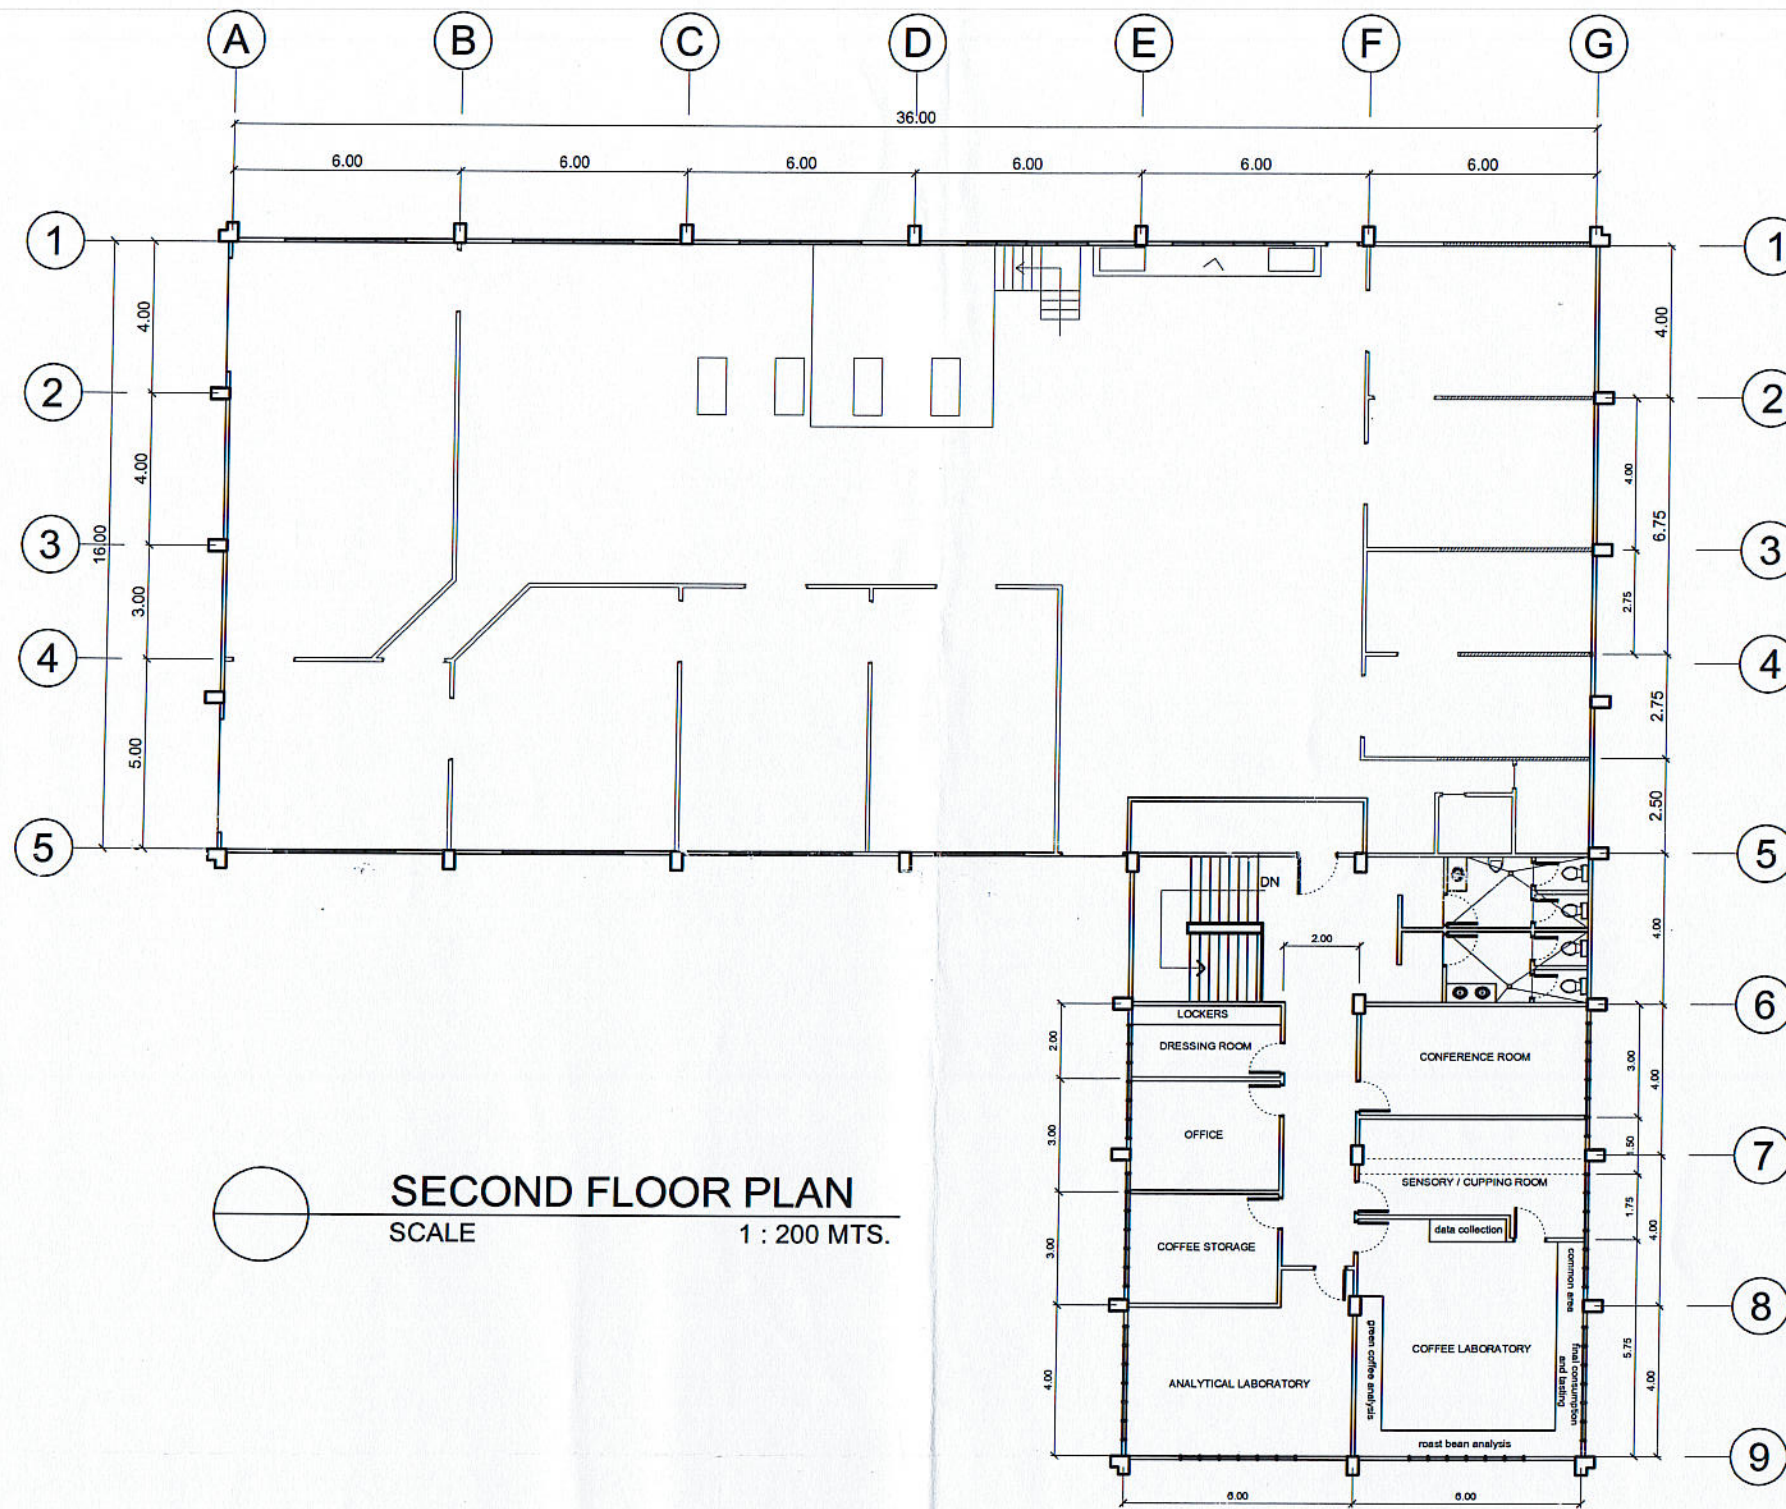

PREPARED BY: <i>E. N. Roderos Jr.</i> E. N. RODEROS JR. PPU OVERPD	END USER: <i>J.B.F. Ebo</i> J.B. F. EBO DIRECTOR OBA	ENDORSED BY: <i>C.B. De los Reyes</i> C. B. DE LOS REYES DIRECTOR PLANNING OFFICE <i>M.M. Escobar</i> M. M. ESCOBAR VRPD CVSU	REC. APPROVAL: <i>C.A. Rolinga</i> C. A. ROLINGA VPASS CVSU	APPROVED BY: <i>H.D. Robles</i> H. D. ROBLES PRES CVSU	PROJECT TITLE/ LOCATION: IMPROVEMENT OF COFFEE TRADING CENTER CVSU, MAIN CAMPUS	IMPLEMENTING AGENCY CAVITE STATE UNIVERSITY	SHT NO: A - 2
---	---	---	--	---	--	--	------------------

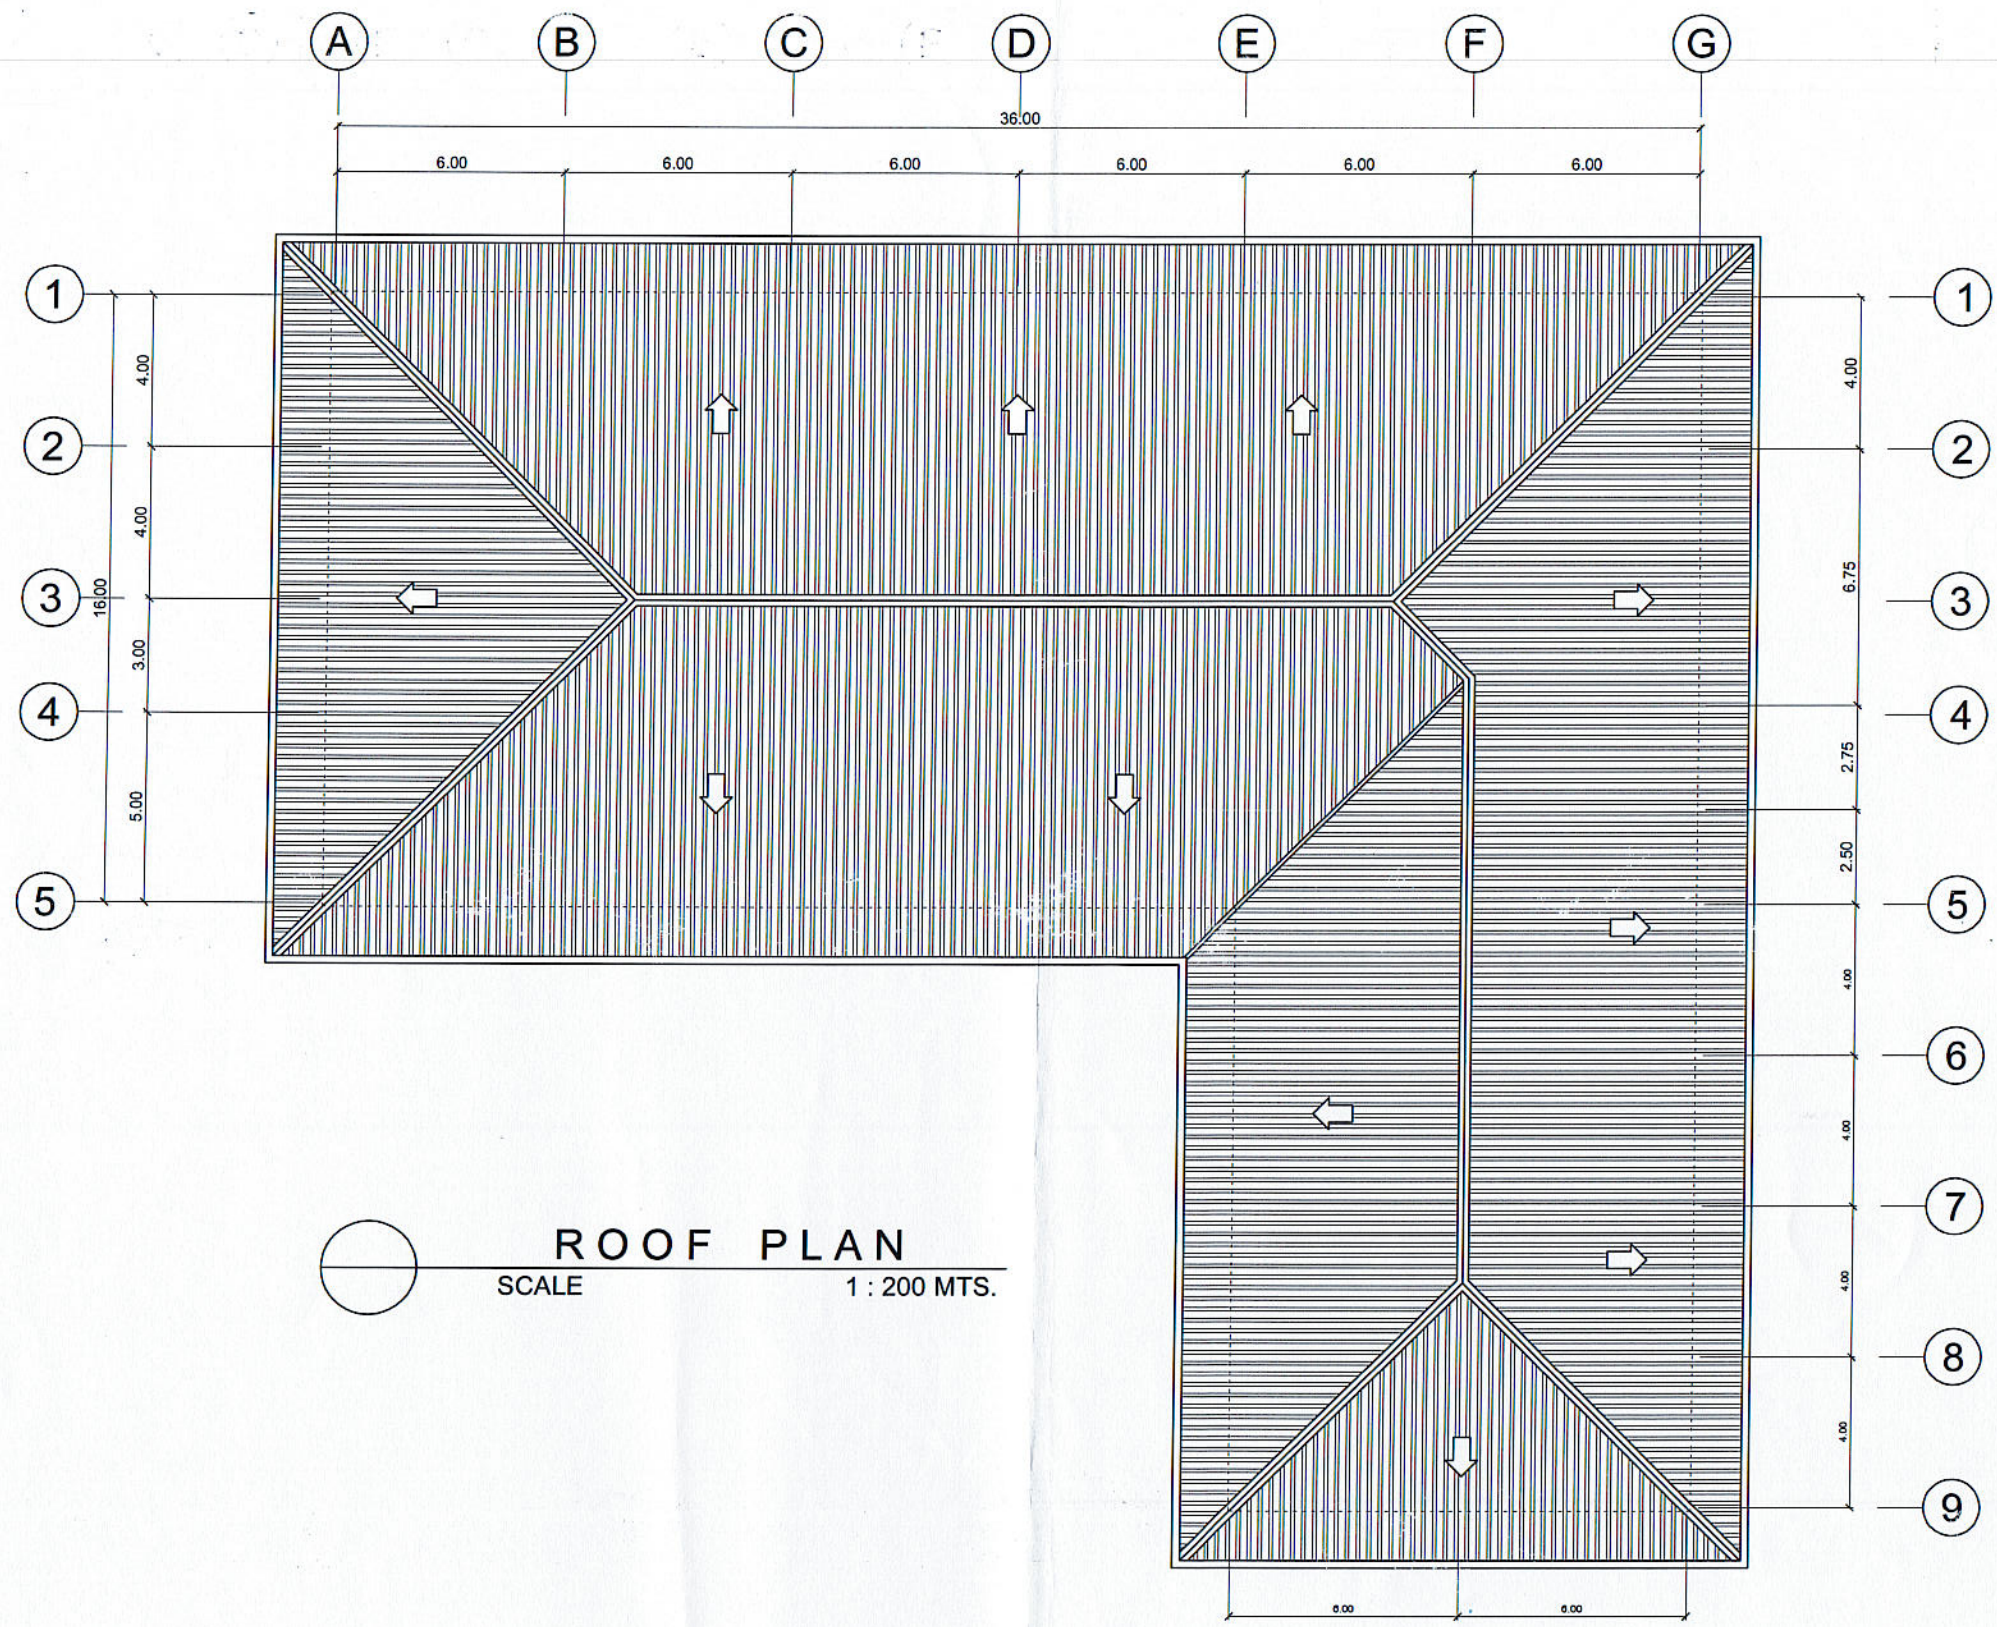

ROOF PLAN
 SCALE 1 : 200 MTS.

PREPARED BY: E. N. RODEROS JR. <small>PPU</small>	END USER: J.E. F/EBO <small>DIRECTOR</small>	ENDORSED BY: O. B. DE LOS REYES <small>DIRECTOR PLANNING OFFICE</small> M. M. ESCOBAR <small>VPPD</small>	REC. APPROVAL: C. A. DE LA PEÑA <small>VPASS</small>	APPROVED BY: H. D. ROBLES <small>PRES</small>	PROJECT TITLE/ LOCATION: IMPROVEMENT OF COFFEE TRADING CENTER <small>CVSU, MAIN CAMPUS</small>	IMPLEMENTING AGENCY CAVITE STATE UNIVERSITY	SHT NO: A - 3
--	---	---	---	--	---	---	-------------------------