



PERSPECTIVE

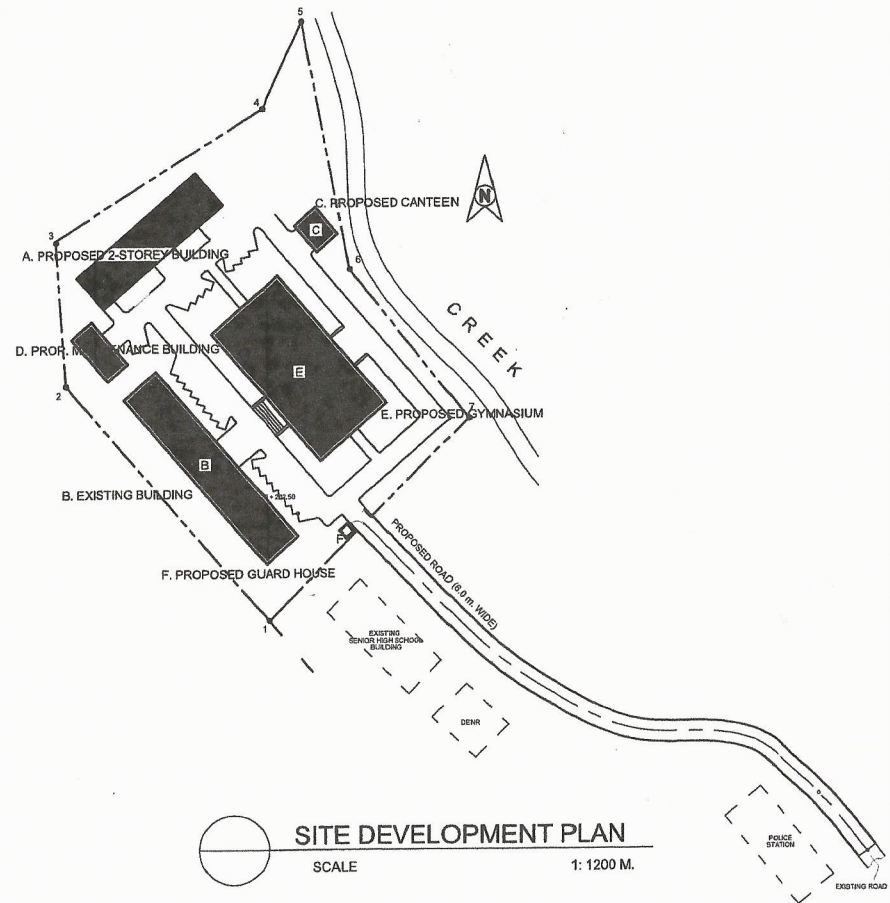


SITE DEVELOPMENT PLAN  
SCALE 1: 1200 M.

PREPARED BY: S. B. BAYOT JR. PPU	CADD BY: E. RODEROS JR. PPU	END-USER: NOEL A. SEDIGO DEAN	ENDORSED BY: RENATO B. CUBILLA DIRECTOR	REGISTERED PROFESSIONAL: HENRY O. GARCIA VPASS	APPROVED BY: HERNANDO D. ROBLES PRESIDENT	PROJECT TITLE/LOCATION: TWO STOREY SCHOOL BLDG. CAVITE STATE UNIVERSITY TRICE CAMPUS	IMPLEMENTING AGENCY: CAVITE STATE UNIVERSITY TRICE MARTIRES CITY CAMPUS	SHEET NO.: A / 1
--	-----------------------------------	-------------------------------------	---	--	---	--	---	---------------------

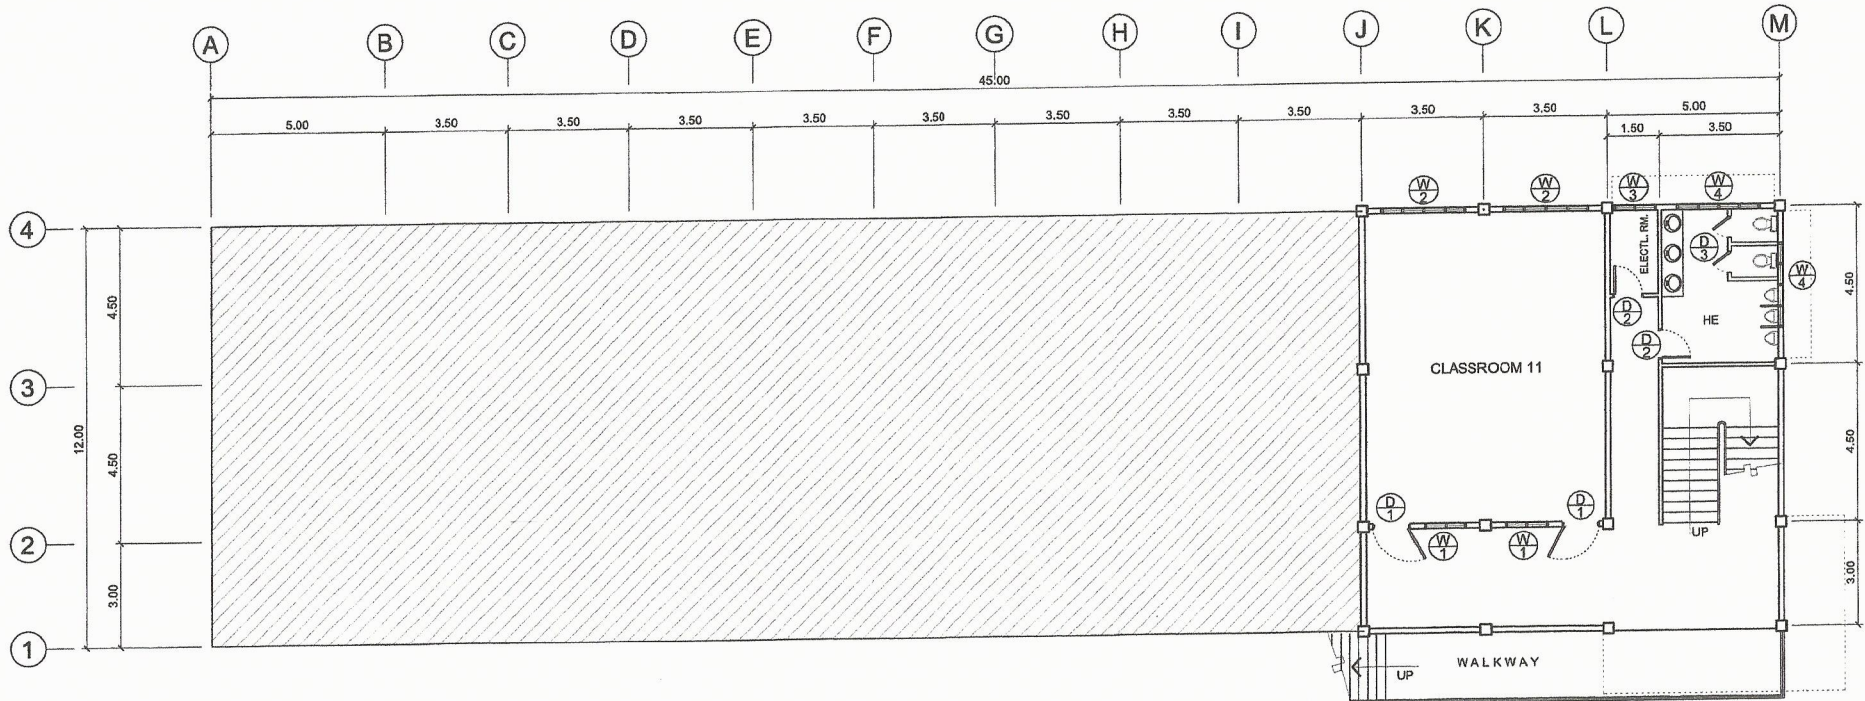



**LOWER GROUND FLOOR PLAN**  
 SCALE 1 : 150 MTS.

PREPARED BY: <i>S. B. Bayot Jr.</i> <b>S. B. BAYOT JR.</b> <small>PPU</small>	CADD BY: <i>E. Roderos Jr.</i> <b>E. RODEROS JR.</b> <small>PPU</small>	END-USER: <i>Noel A. Sedigo</i> <b>NOEL A. SEDIGO</b> <small>DEAN T3 CAMPUS</small>	ENDORSED BY: <i>Renato B. Cubilla</i> <b>RENATO B. CUBILLA</b> <small>DIRECTOR PLANNING OFFICE</small>	RECOMMENDATION: <i>Henry O. Garcia</i> <b>HENRY O. GARCIA</b> <small>VPASS</small>	APPROVED BY: <i>Herwando D. Robles</i> <b>HERWANDO. D. ROBLES</b> <small>PRESIDENT</small>	PROJECT TITLE/LOCATION: <b>TWO STOREY SCHOOL BLDG.</b> <small>CAVITE STATE UNIVERSITY TRECE CAMPUS TRECE MARTIRES CITY CAMPUS</small>	IMPLEMENTING AGENCY: <b>CAVITE STATE UNIVERSITY</b>	SHEET NO: <b>A / 2</b>
--	--	--	---	---	---	---	--	---------------------------

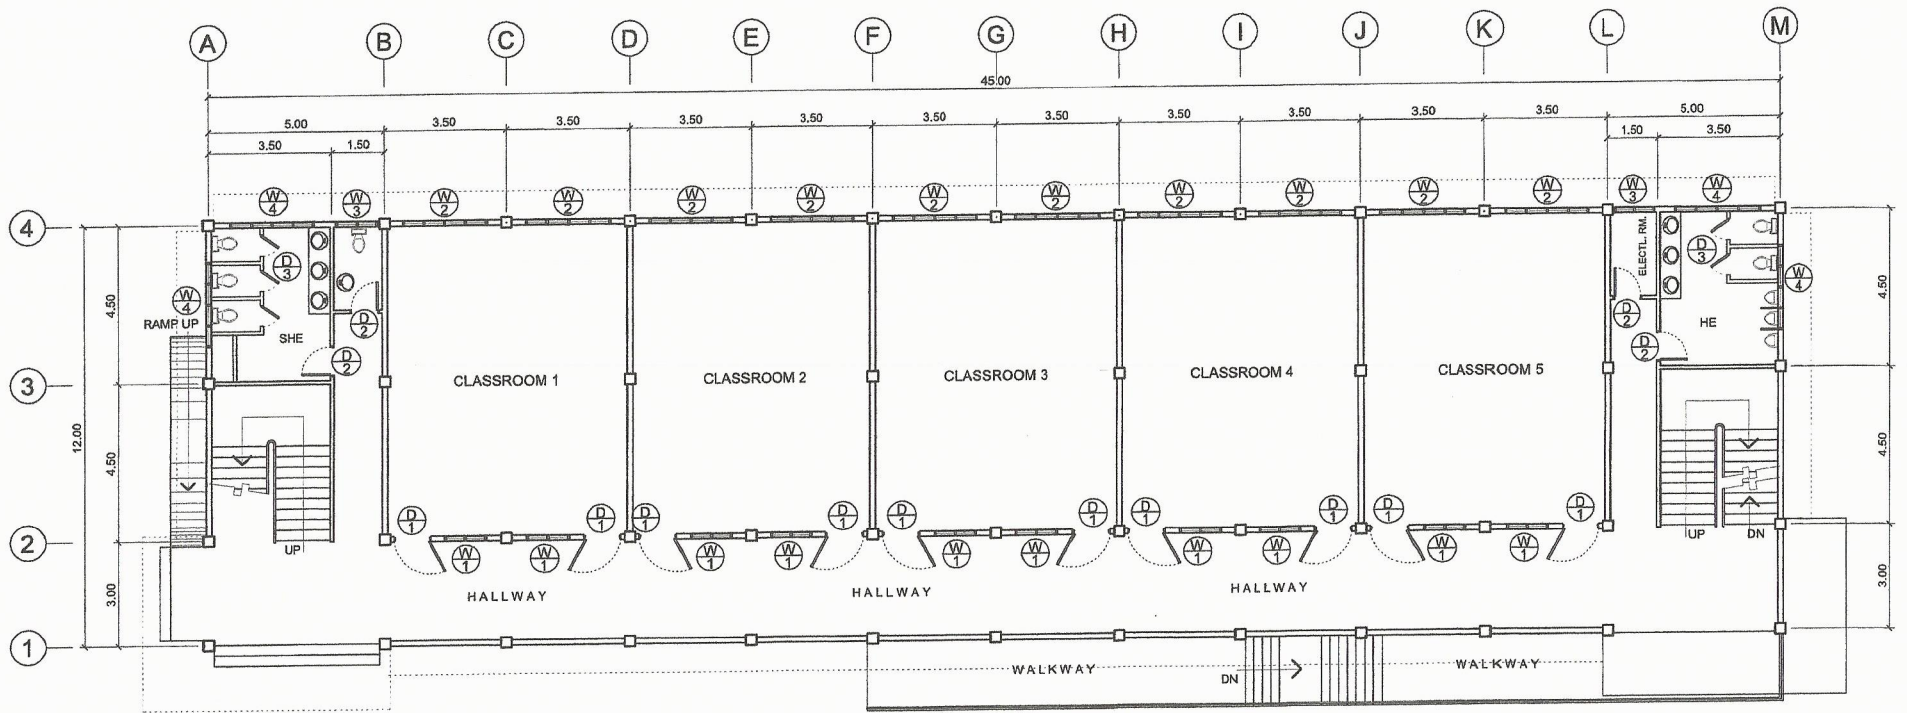

**UPPER GROUND FLOOR PLAN**  
 SCALE 1 : 150 MTS.


PREPARED BY: <i>S. B. Bayot Jr.</i> S. B. BAYOT JR. PPU CET	CADD BY: <i>E. Roderos Jr.</i> E. RODEROS JR. PPU CET	END-USER: <i>Noel A. Sepigo</i> NOEL A. SEPIGO DEAN CAMPUSES	ENDORSED BY: <i>Renato B. Cubilla</i> RENATO B. CUBILLA DIRECTOR PLANNING OFFICE	RECORDS/PROMOTIONAL: <i>Henry O. Garcia</i> HENRY O. GARCIA VPASS DEAN	APPROVED BY: <i>Hernando D. Robles</i> HERNANDO D. ROBLES PRESIDENT OVSU	PROJECT TITLE/ LOCATION: <i>Two Storey School Bldg.</i> TWO STOREY SCHOOL BLDG. CAVITE STATE UNIVERSITY TRICE CAMPUS TRICE MARTIRES CITY CAMPUS	IMPLEMENTING AGENCY: CAVITE STATE UNIVERSITY	SHEET NO: A / 3
---	---	--	--	--	--	--	---	--------------------

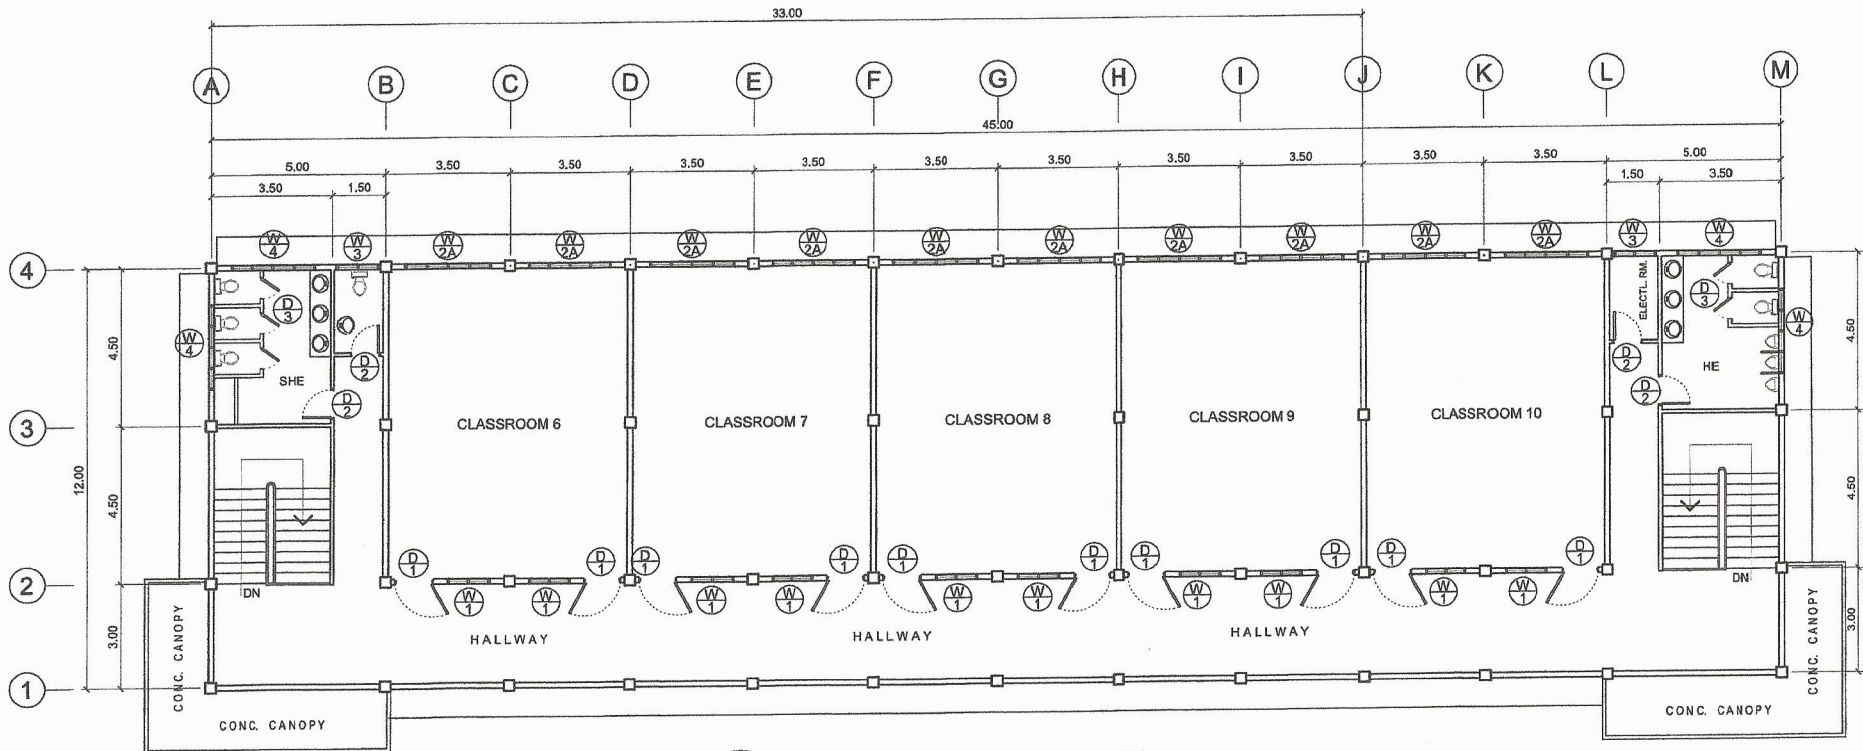

**SECOND FLOOR PLAN**


SCALE 1 : 150 MTS.

PREPARED BY:	CADD BY:	END-USER:	ENDORSED BY:	RECR. APPROVAL:	APPROVED BY:	PROJECT TITLE/LOCATION	IMPLEMENTING AGENCY:	SHEET NO.:
S. B. BAYOT JR. PPU CET	E. RODEROS JR. PPU CET	NOEL A. SEDIGO DEAN 7 CAMPUSES	RENATO B. CUBILLA DIRECTOR TRAINING OFFICE	HENRY O. GARCIA VPASS CSU	HERNANDO D. ROBLES PRESIDENT CSU	TWO STOREY SCHOOL BLDG. CAVITE STATE UNIVERSITY TRICE CAMPUS TRICE MARTIRES CITY CAMPUS	CAVITE STATE UNIVERSITY	A / 4

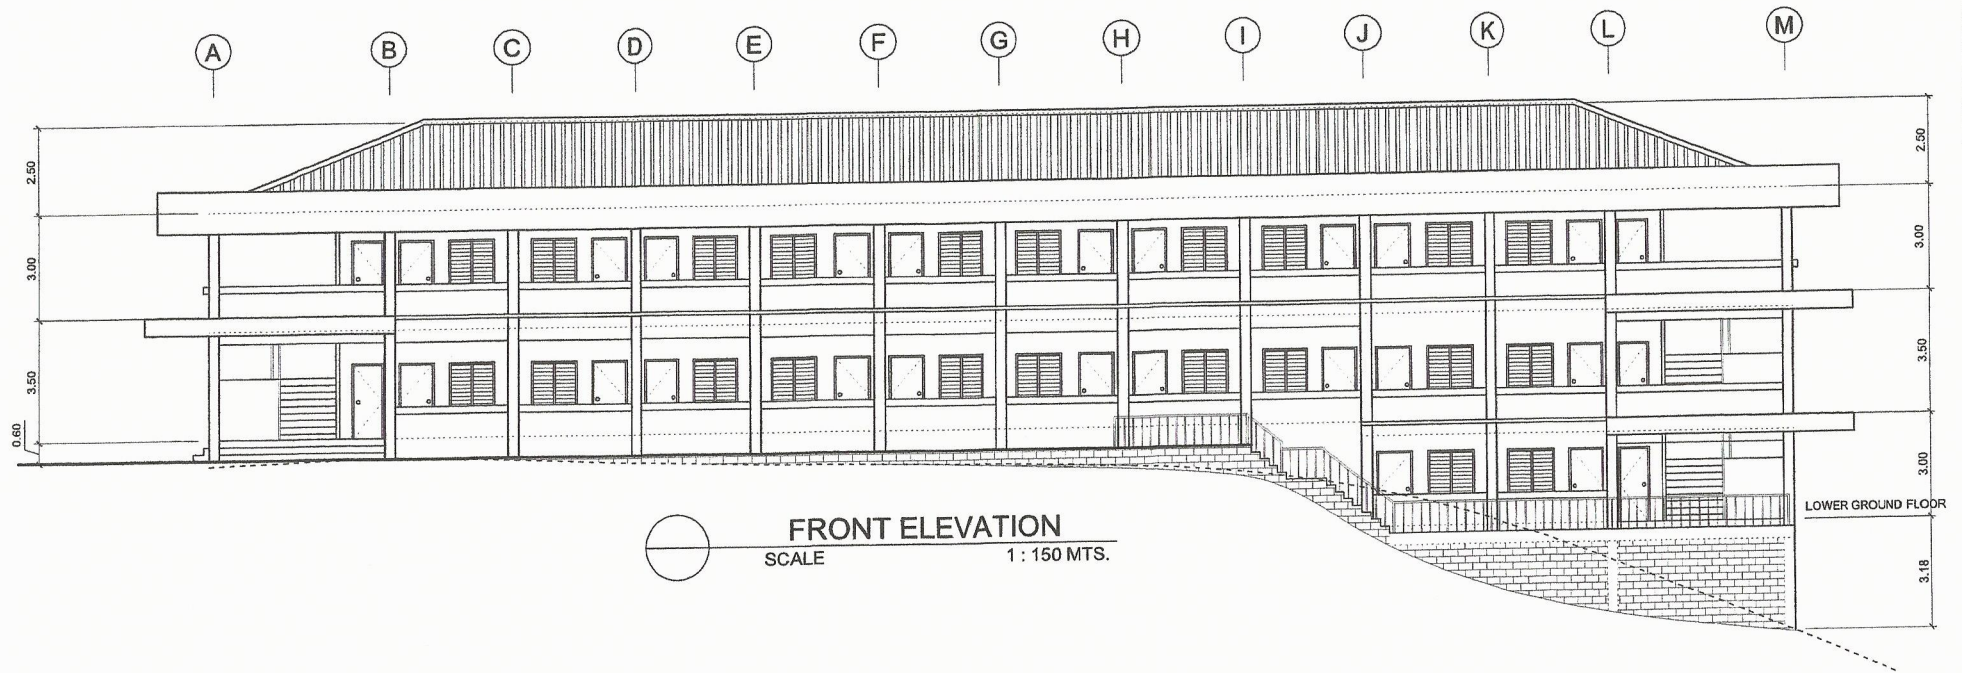


FRONT ELEVATION  
SCALE 1:150 MTS.

PREPARED BY:	CADD BY:	END-USER:	ENDORSED BY:	REVISION/REVISIONAL:	APPROVED BY:	PROJECT TITLE/LOCATION	IMPLEMENTING AGENCY:	SHEET NO.:
S. B. BAYOT JR. PPU CET	E. RODEROS JR. PPU CET	NOEL A. SEDIGO DEAN 73 CAMPUSES	RENATO B. CUBILLA DIRECTOR PLANNING OFFICE	HENRY O. GARCIA VPASS C/SU	HERNANDO. D. ROBLES PRESIDENT C/SU	TWO STOREY SCHOOL BLDG. CAVITE STATE UNIVERSITY TRINCE CAMPUS TRINCE MARTRES CITY CAMPUS	CAVITE STATE UNIVERSITY	A/5

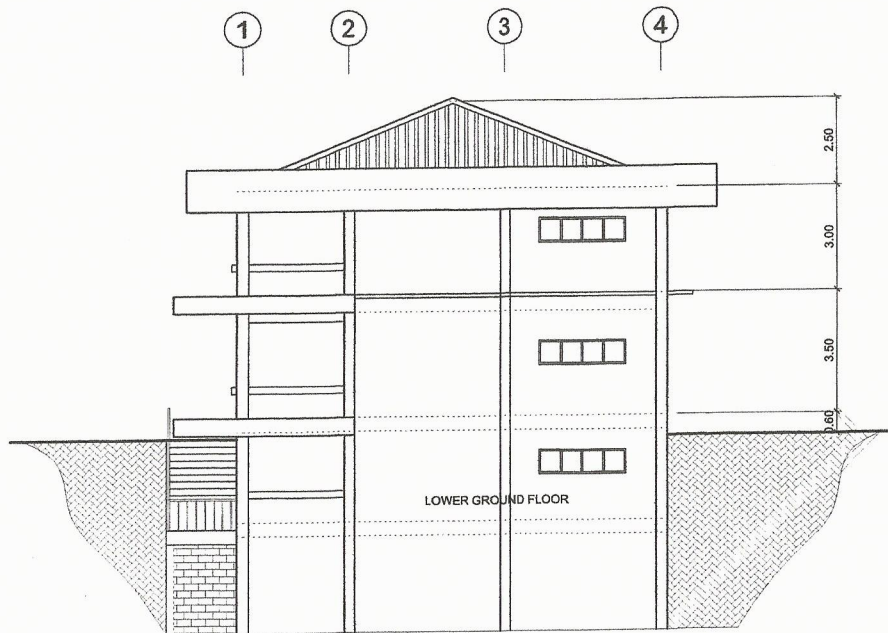


RIGHT SIDE ELEVATION  
SCALE 1 : 150 MTS.

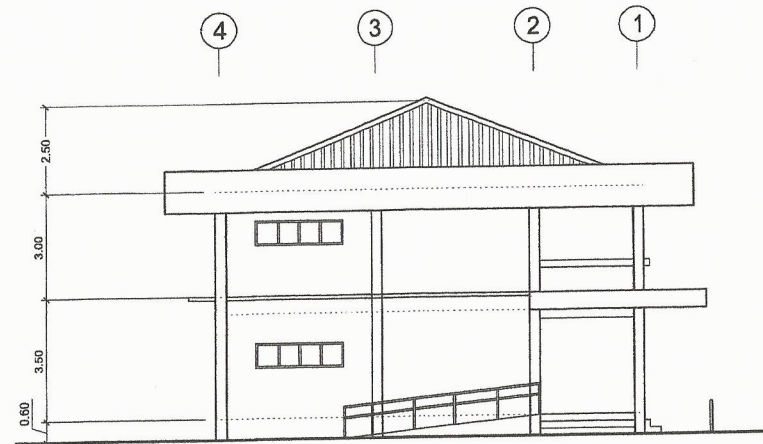


LEFT SIDE ELEVATION  
SCALE 1 : 150 MTS.

PREPARED BY: S. B. BAYOT JR. PPU	CADD BY: E. RODRIGS JR. PPU	END-USER: NOEL A. SEDIGO DEAN T3 CAMPUSES	ENDORSED BY: RENATO B. CUBILLA DIRECTOR PLANNING OFFICE	RECORDS APPROVAL: HENRY O. GARCIA VPASS CSU	APPROVED BY: HERNANDO. D. ROBLES PRESIDENT CSU	PROJECT TITLE/LOCATION TWO STOREY SCHOOL BLDG. CAVITE STATE UNIVERSITY TRECE CAMPUS TRECE MARTIRES CITY CAMPUS	IMPLEMENTING AGENCY: CAVITE STATE UNIVERSITY	SHEET NO.: A / 6
--	-----------------------------------	--	--	--	---	---	---	---------------------

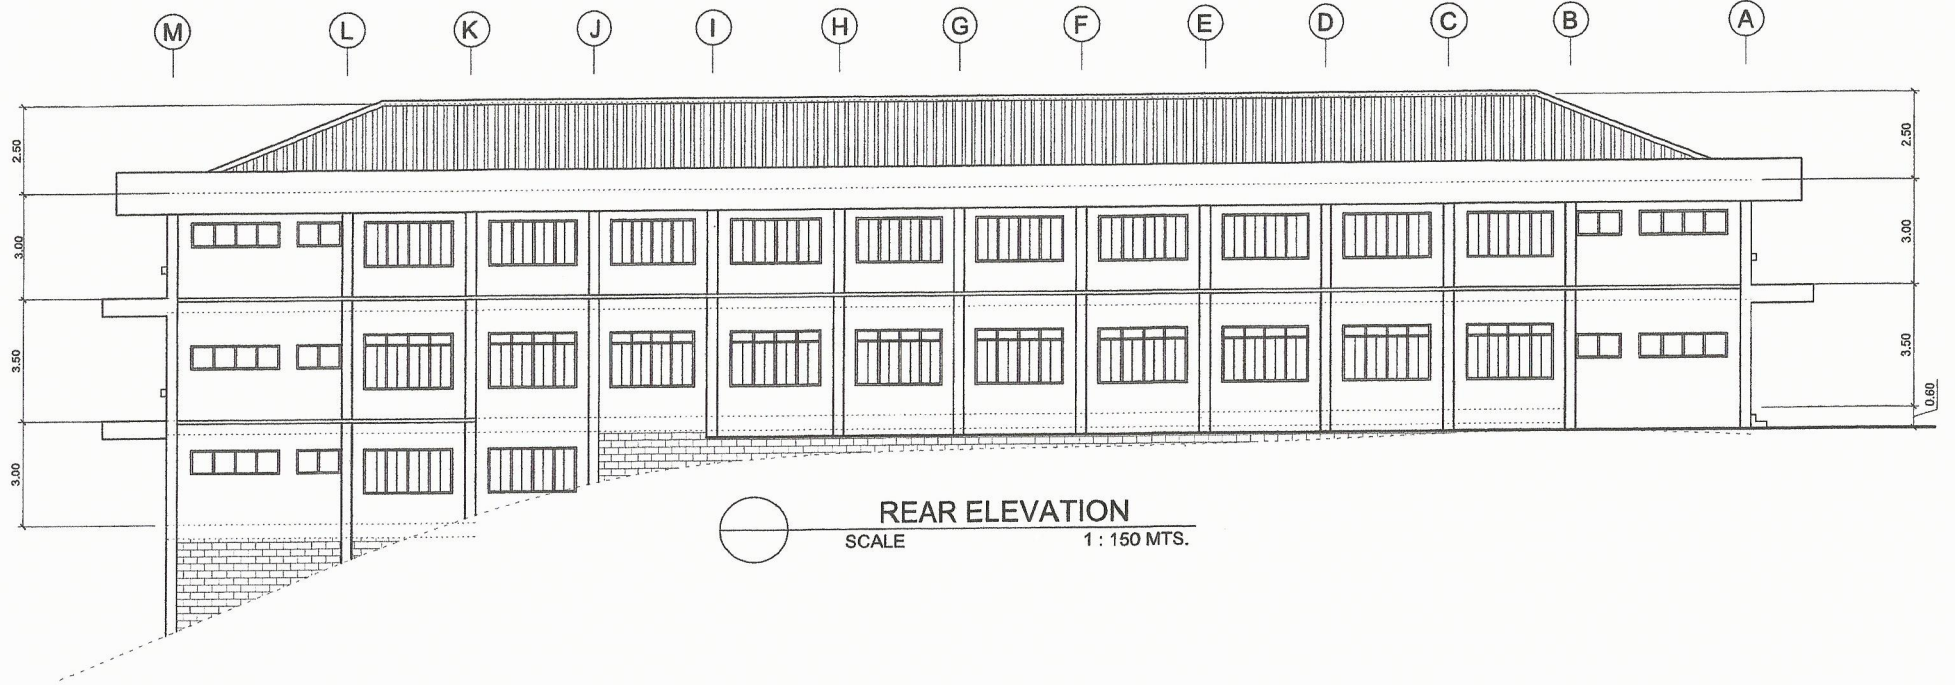


REAR ELEVATION  
SCALE 1 : 150 MTS.

PREPARED BY: <b>S. B. BAYOT JR.</b> PPU CET	CADD BY: <b>E. RODEROS JR.</b> PPU CET	END-USER: <b>NOEL A. SEDIGO</b> DEAN 3 CAMPUSES	ENDORSED BY: <b>RENATO B. CUBILLA</b> DIRECTOR PLANNING OFFICE	RECORD APPROVAL: <b>HENRY O. GARCIA</b> VPASS C/SU	APPROVED BY: <b>HERNANDO. D. ROBLES</b> PRESIDENT C/SU	PROJECT TITLE/LOCATION: <b>TWO STOREY SCHOOL BLDG.</b> CAVITE STATE UNIVERSITY TRECE CAMPUS TRECE MARTIRES CITY CAMPUS	IMPLEMENTING AGENCY: <b>CAVITE STATE UNIVERSITY</b>	SHEET NO.: <b>A / 7</b>
--	---	--	---	---	---	--	--	----------------------------

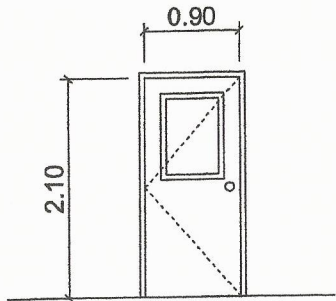


(D)  
1

0.90 X 2.10 FLUSH DOOR W/  
1/4" THK. CLEAR GLASS VIEW  
WINDOW, W/ COMPLETE  
ACCESSORIES  
22 SETS

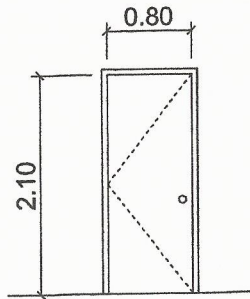


(D)  
2

0.80 X 2.10 FLUSH DOOR W/  
W/ COMPLETE ACCESSORIES  
10 SETS

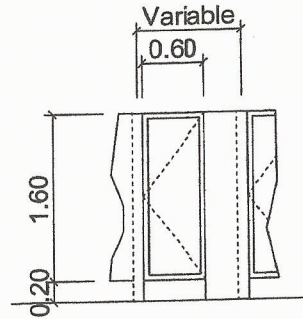


(D)  
3

0.60 X 1.60 STAINLESS DOOR PANEL  
W/ COMPLETE ACCESSORIES  
12 SETS

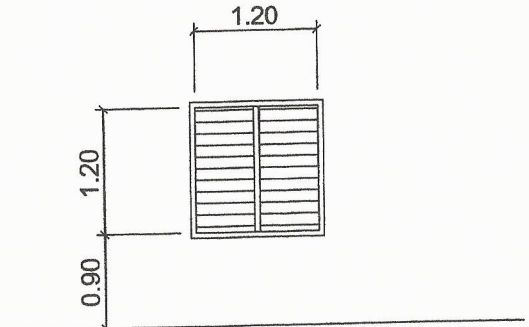


(W)  
1

ALUMINUM FRAME JALOUSIE WINDOW  
W/ 1/4" THK. SMOKED GLASS & 12MM.  
SQUARE BAR GRILLS & 1/4" THK. X 1"  
FLAT BAR FRAME  
22 SETS

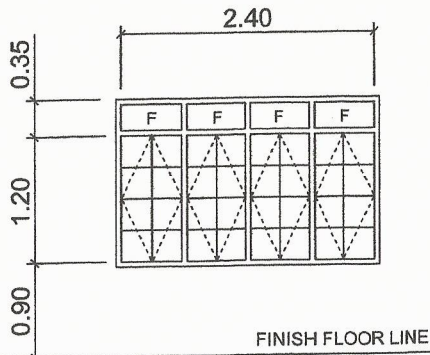


(W)  
2

STEEL CASEMENT WINDOW COMPLETE W/  
ALL ACCESSORIES W / 1/4" THK CLEAR GLASS  
W/ 12MM SQUARE BAR GRILLS  
10 SETS

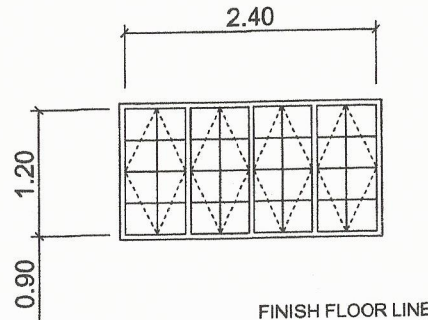

(W)  
2A

STEEL CASEMENT WINDOW COMPLETE W /  
ALL ACCESSORIES W / 1/4" THK CLEAR GLASS  
W/ 12MM SQUARE BAR GRILLS  
12 SETS

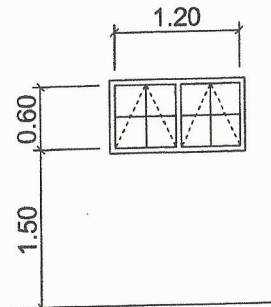

(W)  
3

STEEL AWNING WINDOW COMPLETE W /  
ALL ACCESSORIES W / 1/4" THK CLEAR GLASS  
W/ 12MM SQUARE BAR GRILLS  
5 SETS

(W)  
4

STEEL AWNING WINDOW COMPLETE W /  
ALL ACCESSORIES W / 1/4" THK CLEAR GLASS  
W/ 12 MM SQUARE BAR GRILLS  
10 SETS

PREPARED BY:	CADD BY:	END USER:	ENDORSED BY:	REGRIP/REPROVAL:	APPROVED BY:	PROJECT TITLE/LOCATION	IMPLEMENTING AGENCY:	SHEET NO.
S. B. BAYOT JR. PPU DEPT	E. RODEROS JR. PPU DEPT	NOEL A. SEDIGC DEAN T3 CAMPUSES	RENATO B. CUBILLA DIRECTOR PLANNING OFFICE	HENRY O. GARCIA VPASS D4GU	HERMANDO. D. ROBLES PRESIDENT D4GU	TWO STOREY SCHOOL BLDG. CAVITE STATE UNIVERSITY TRECCE CAMPUS TRECCE MARTIRES CITY CAMPUS	CAVITE STATE UNIVERSITY	A 8