



NOTE:
 FUNCTION ROOMS
 - READING ROOM
 - RECREATION ROOM
 - LECTURE ROOM
 - SMALL GROUP MEETING ROOM



GROUND FLOOR PLAN
 SCALE 1 : 250 MTS

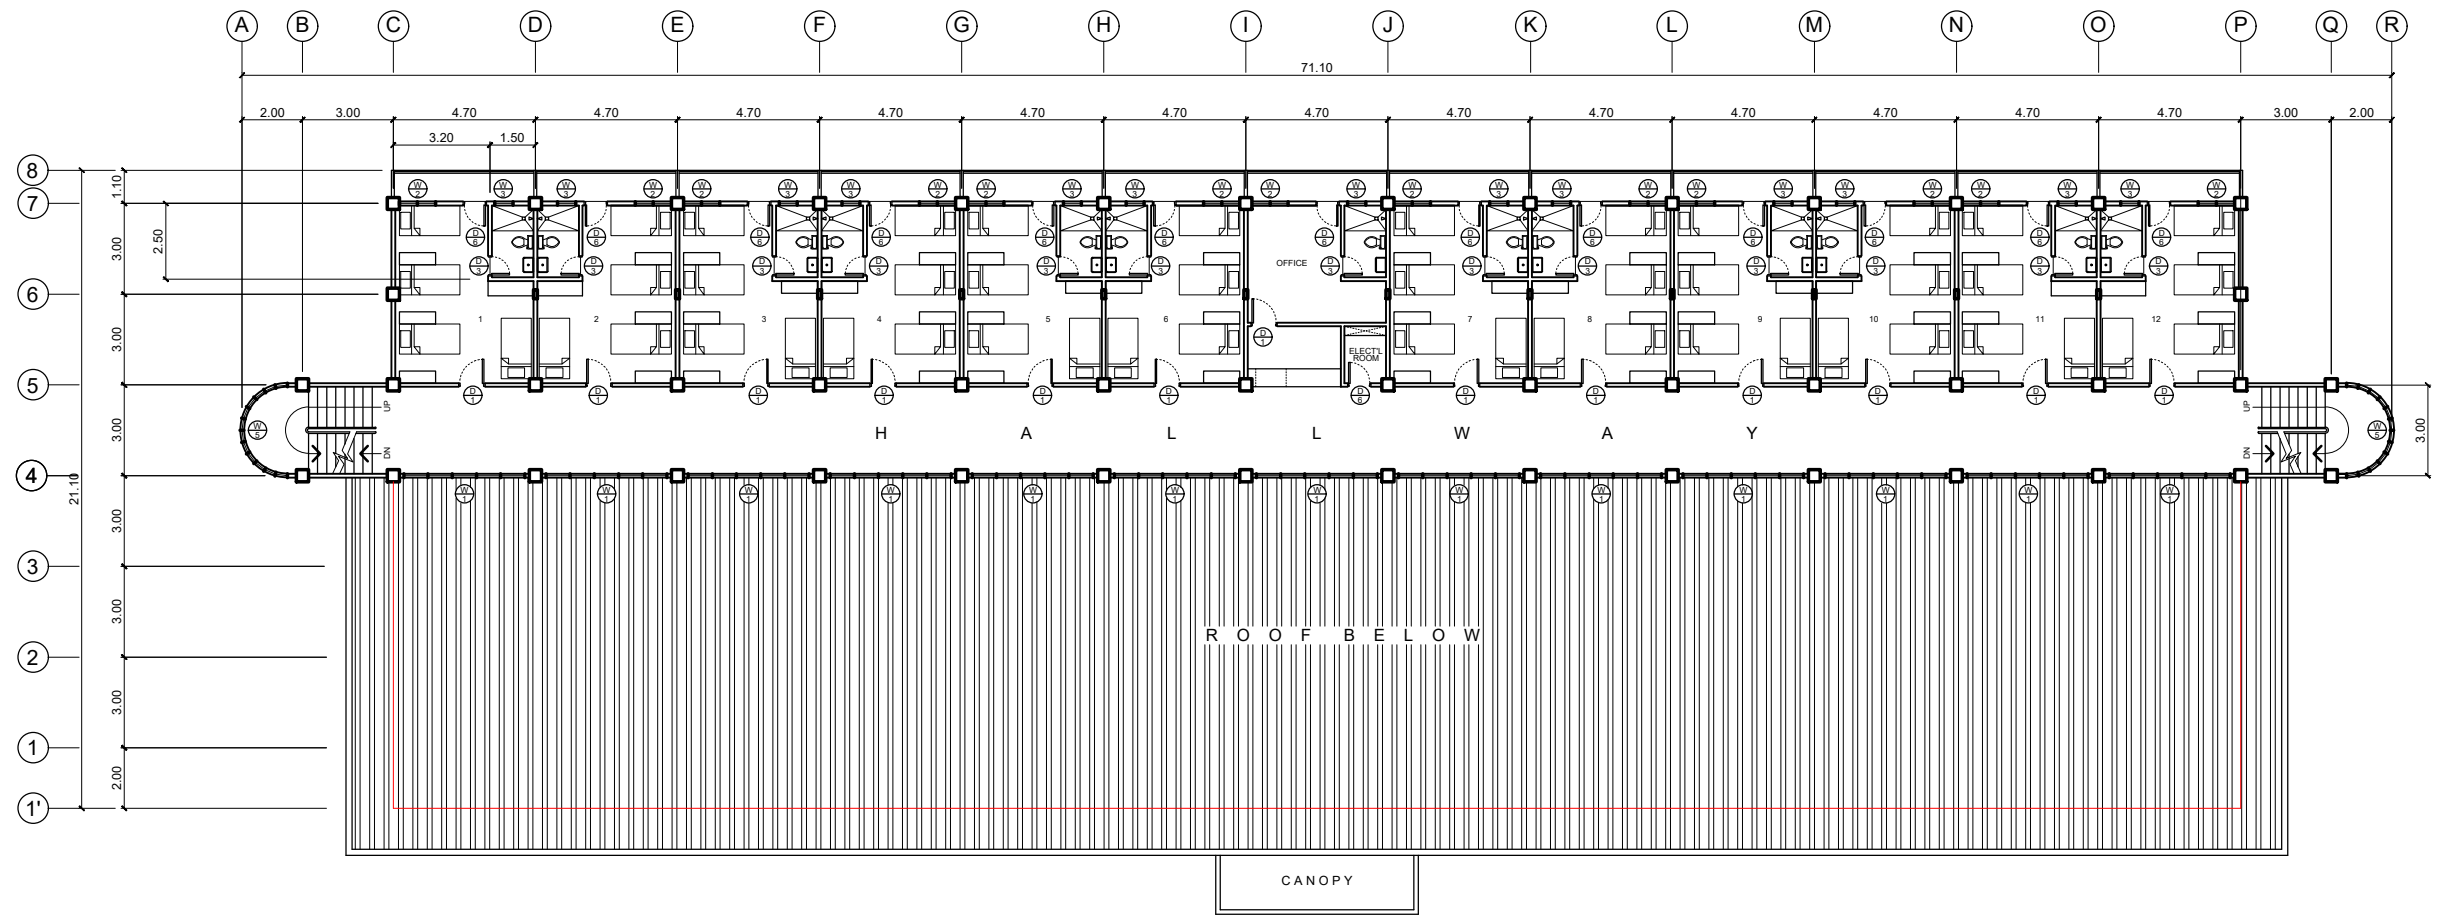


2ND FLOOR PLAN
 SCALE 1 : 250 MTS

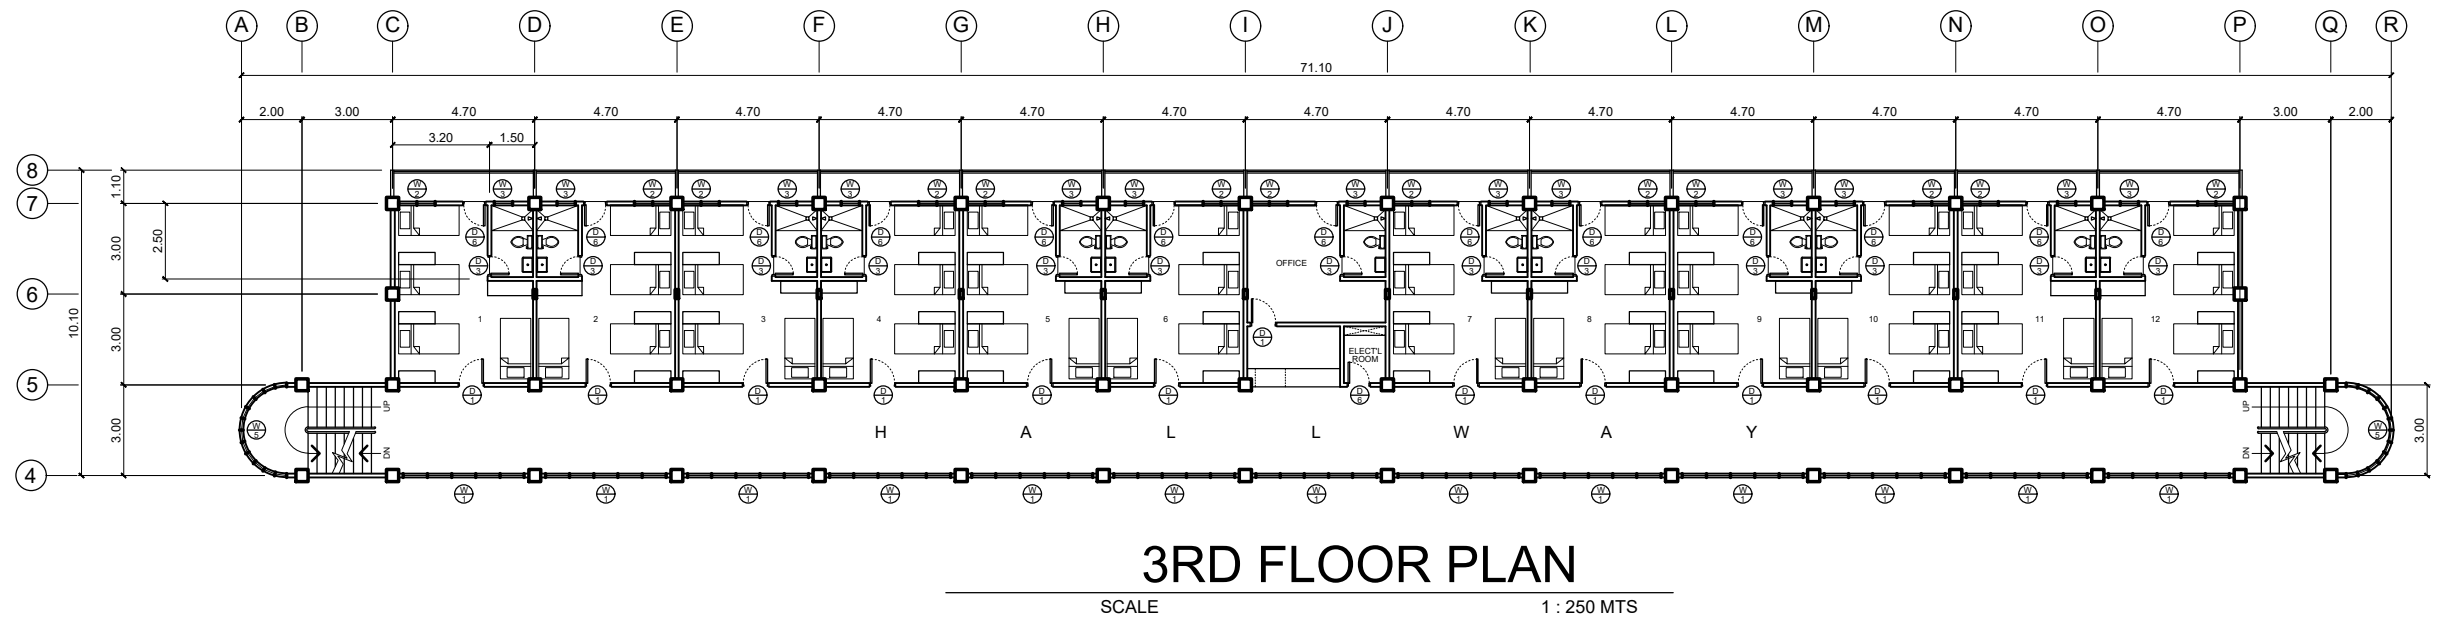


3RD FLOOR PLAN
 SCALE 1 : 250 MTS

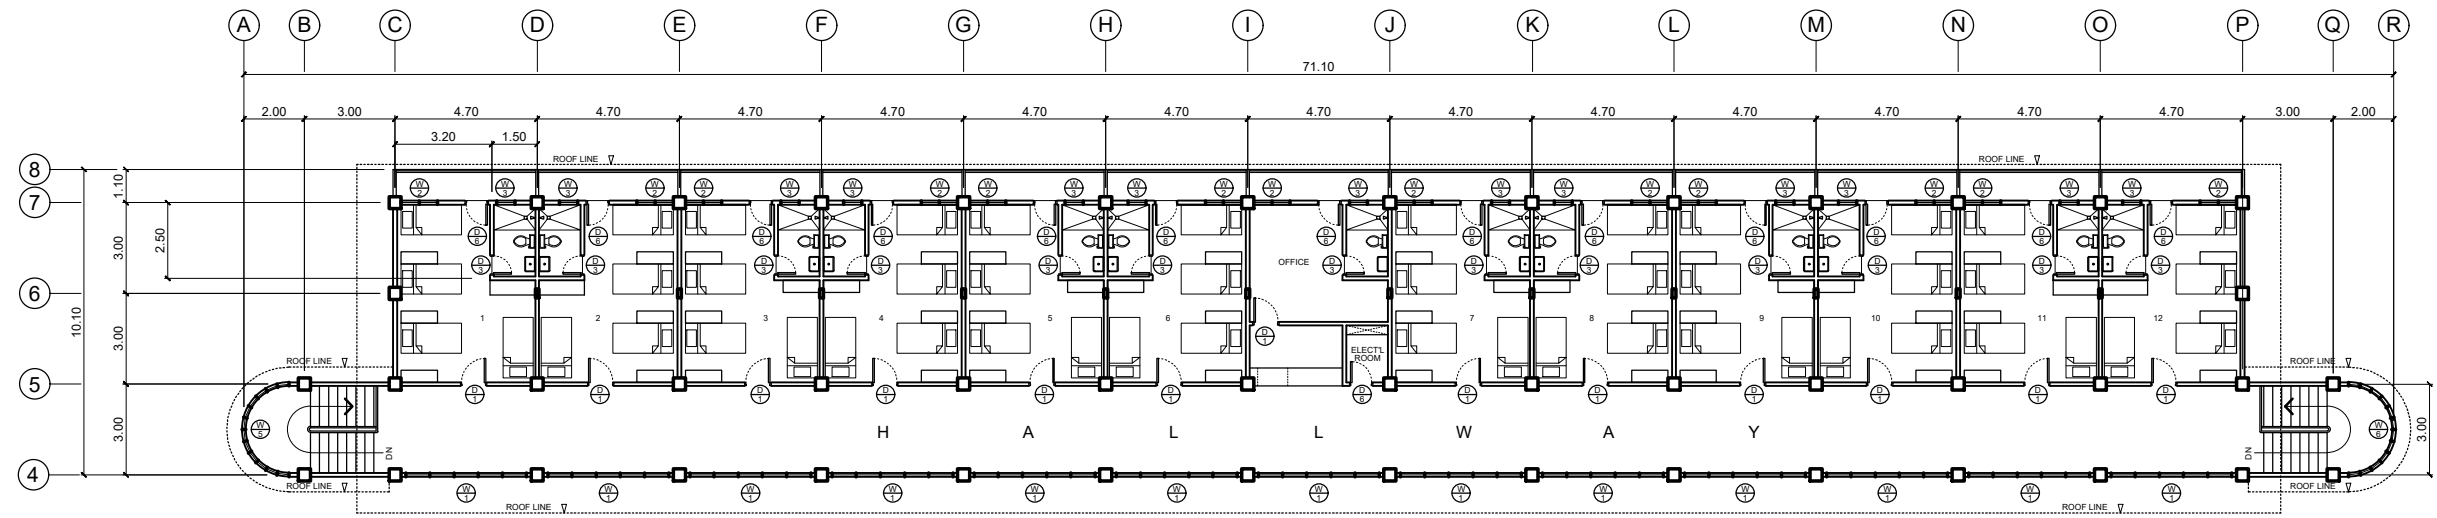


4TH FLOOR PLAN

SCALE 1 : 200 MTS

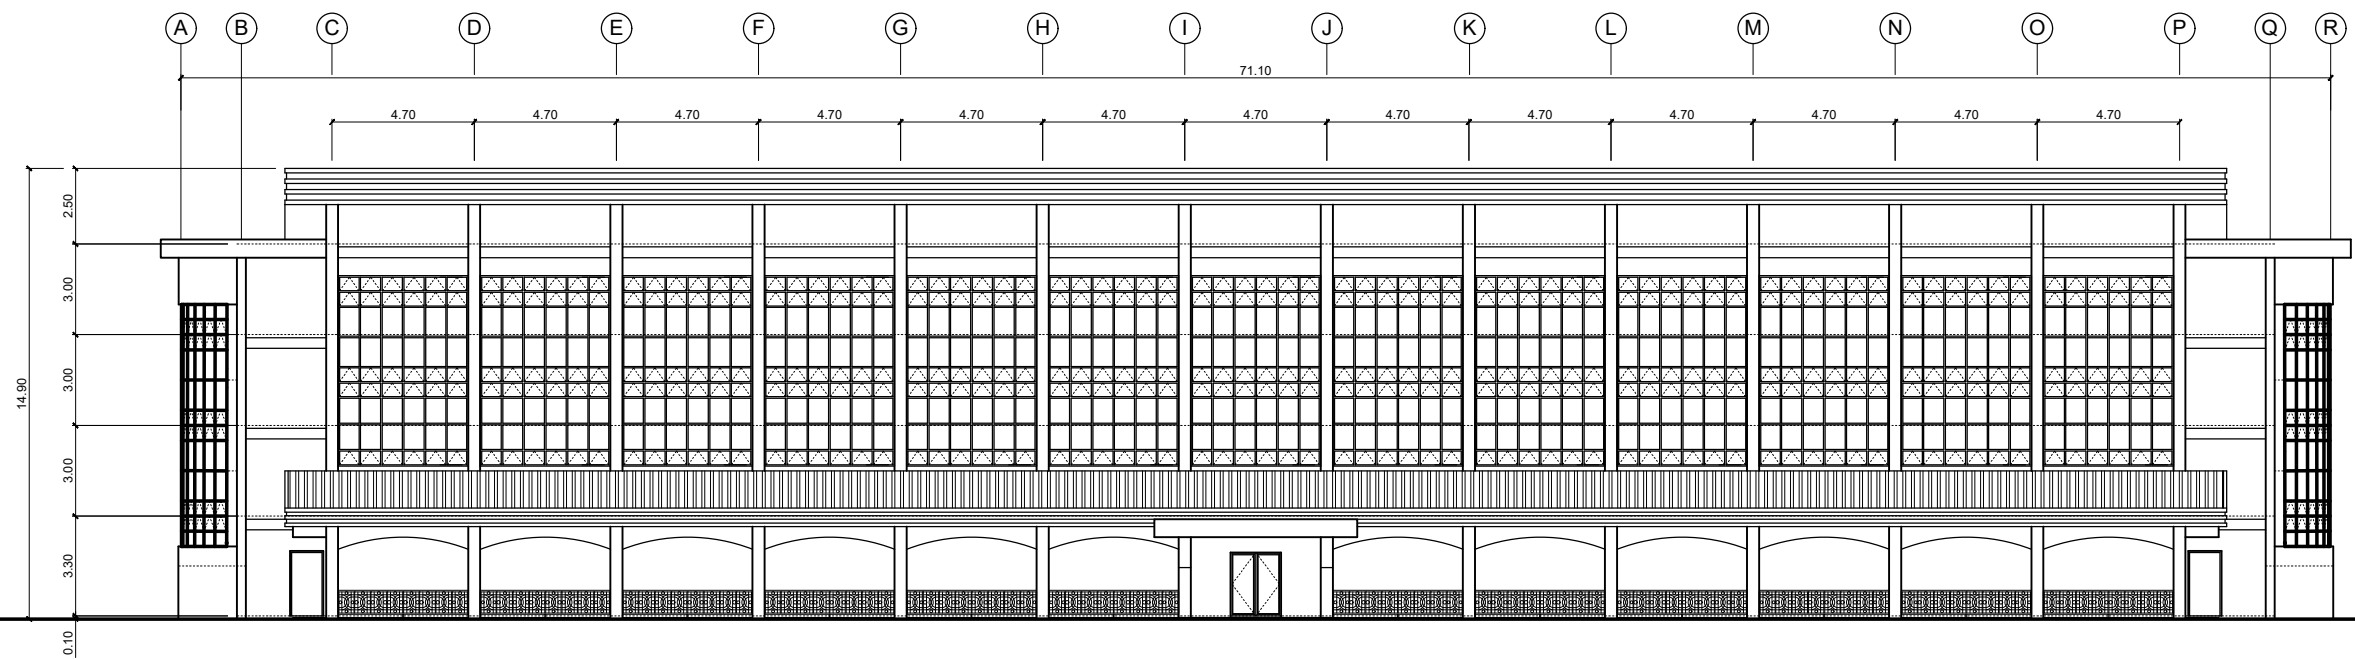

FRONT ELEVATION



SCALE 1 : 200 MTS

 

REAR ELEVATION

SCALE



1 : 200 MTS

 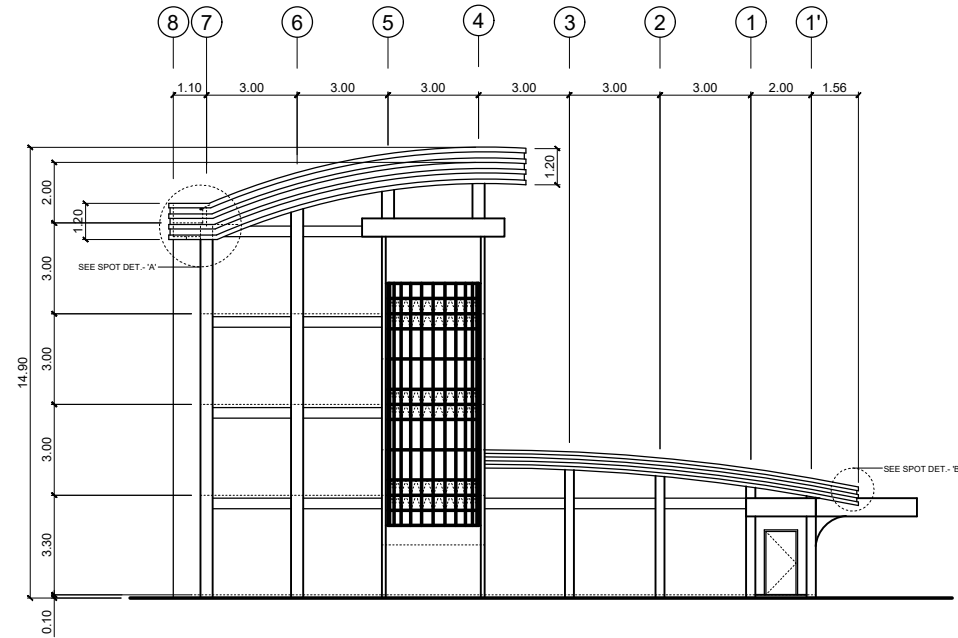

LEFT SIDE ELEVATION

SCALE

1 : 200 MTS

 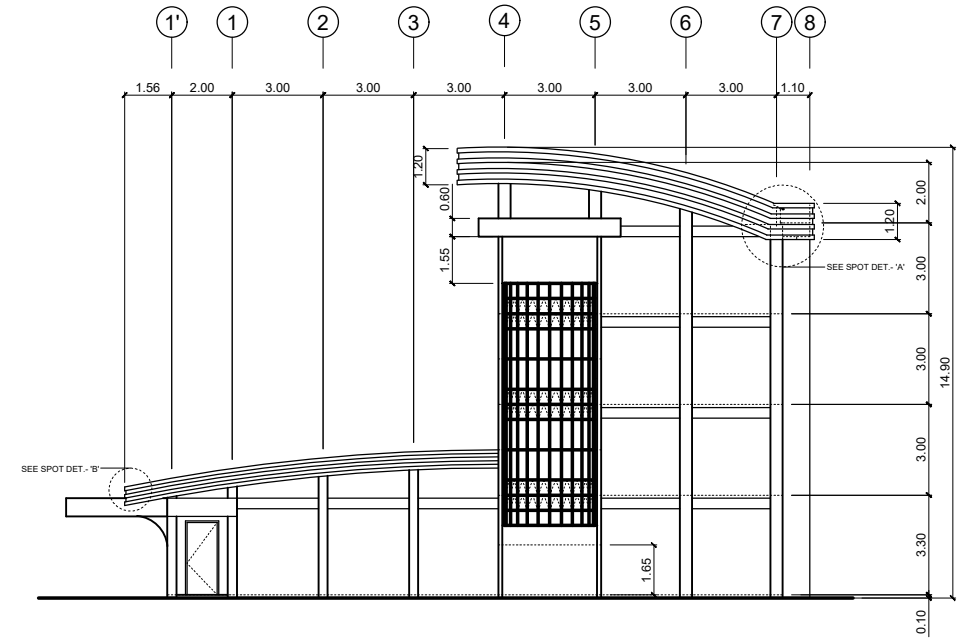

RIGHT SIDE ELEVATION

SCALE

1 : 200 MTS