
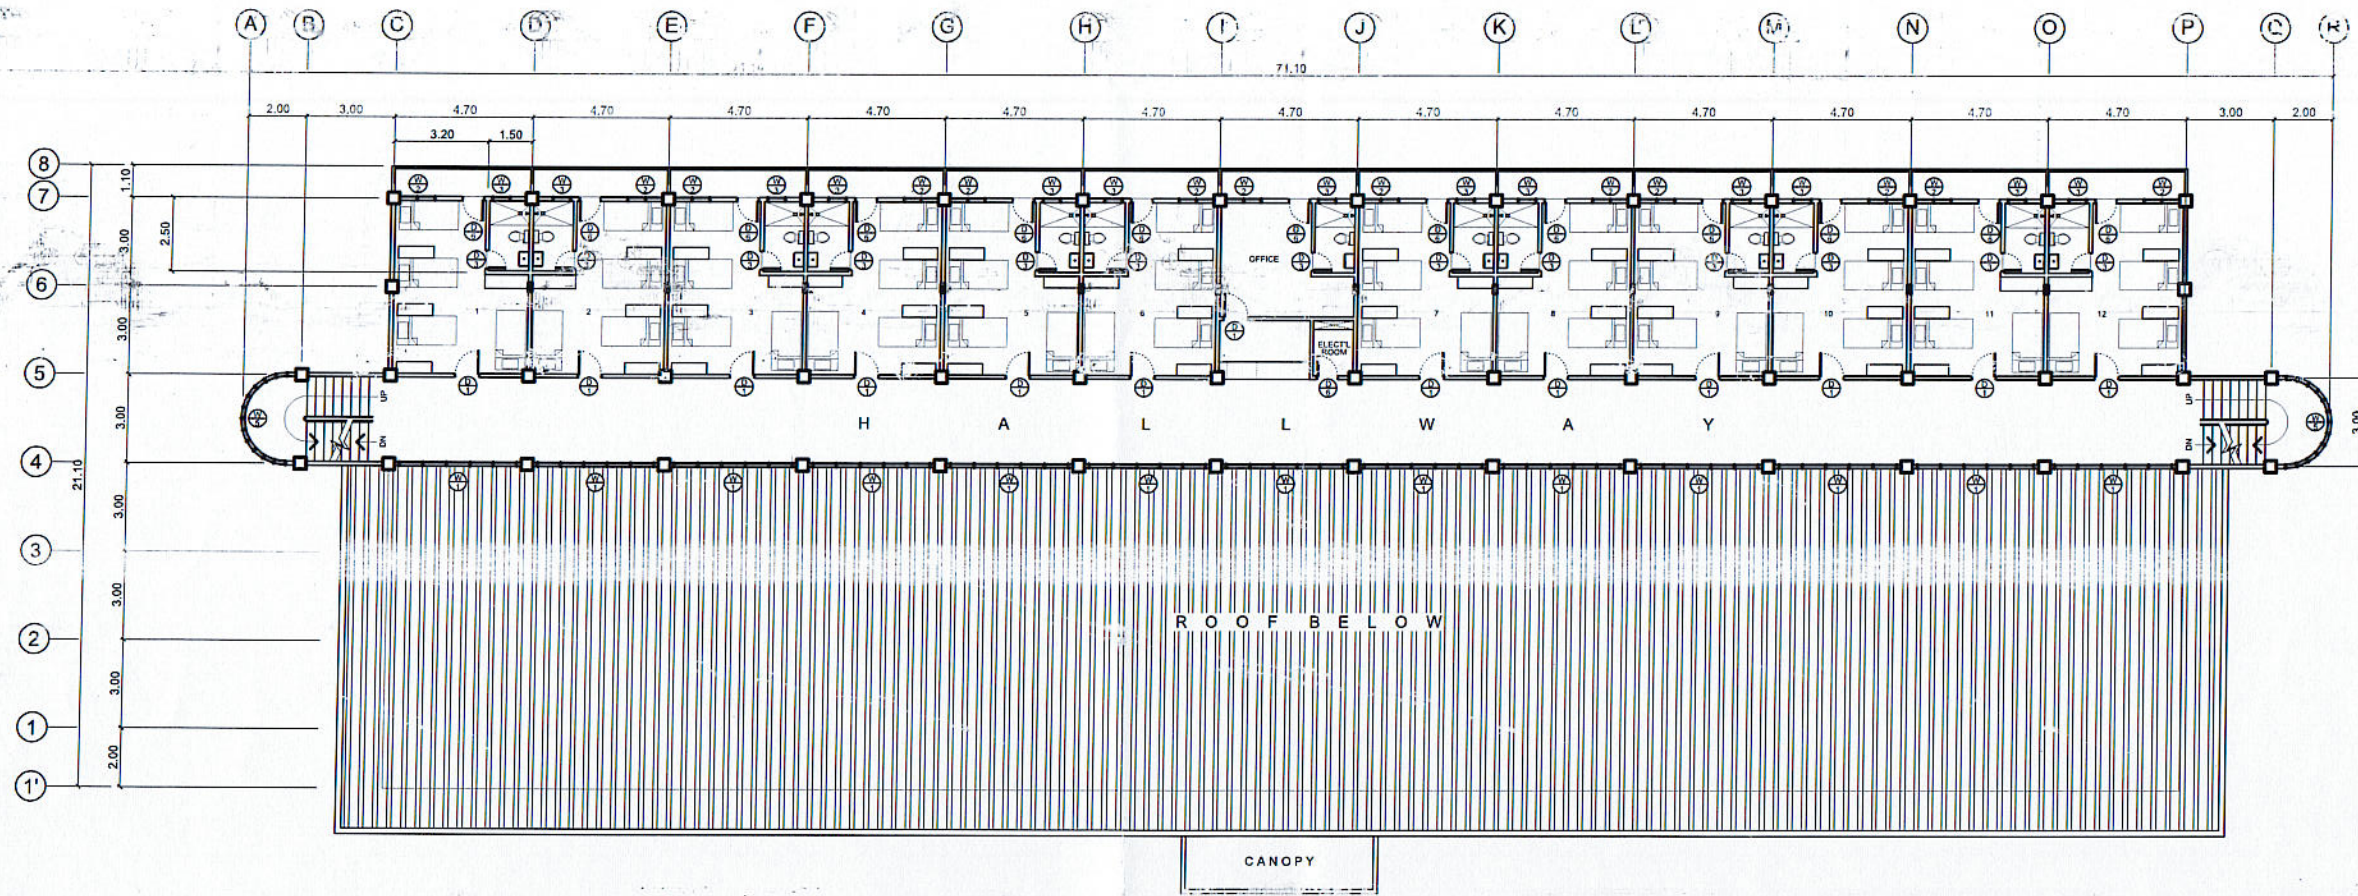


NOTE:  
 FUNCTION ROOMS  
 - READING ROOM  
 - RECREATION ROOM  
 - LECTURE ROOM  
 - SMALL GROUP MEETING ROOM

 **GROUND FLOOR PLAN**  
 SCALE 1 : 250 MTS


	PREPARED BY:	END USER:	REVIEWED BY:	ENDORSED BY:	REC. APPROVAL:	APPROVED BY:	PROJECT TITLE/ LOCATION:	IMPLEMENTING AGENCY:	SHT NO.:
	E.M. RODEROS PPU	S. M. ISIP DEAN OSAS	E. N. RODEROS PPU	O. B. DELOS REYES DIRECTOR PLANNING OFFICE	M.J. D. TEPORA VPPD CVSU	C. A. POLINGA VPASS CVSU	H. D. ROBLES PRES CVSU	PROPOSED STUDENT DORMITORY CAVITE STATE UNIVERSITY MAIN CAMPUS	CAVITE STATE UNIVERSITY





### 2ND FLOOR PLAN

SCALE 1 : 250 MTS

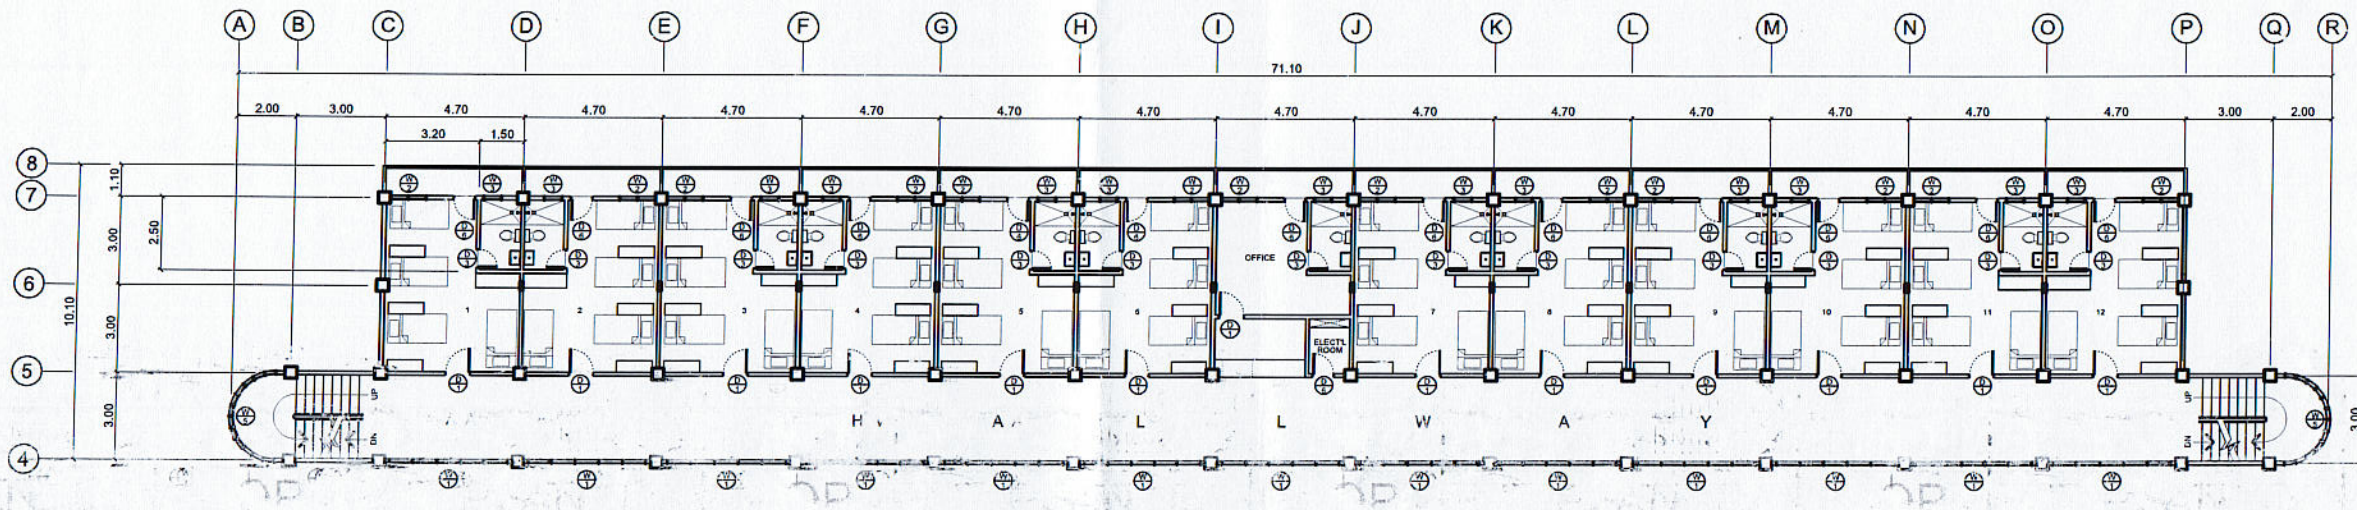


### 3RD FLOOR PLAN


SCALE 1 : 250 MTS

	PREPARED BY:	END USER:	REVIEWED BY:	ENDORSED BY:	REC. APPROVAL:	APPROVED BY:	PROJECT TITLE/ LOCATION:	IMPLEMENTING AGENCY:	SHT NO.:
	<i>E.N. RODEROS</i> PPU OVRPD	<i>S. M. ISIP</i> DEAN OSAS	<i>E. M. RODEROS</i> PPU OVRPD	<i>O. B. DELOS REYES</i> DIRECTOR PLANNING OFFICE	<i>M.J. D. TEPORA</i> VPPD CVSU	<i>C. A. POLINGA</i> VPASS CVSU	<i>H. D. ROBLES</i> PRES CVSU	PROPOSED STUDENT DORMITORY CAVITE STATE UNIVERSITY MAIN CAMPUS	CAVITE STATE UNIVERSITY



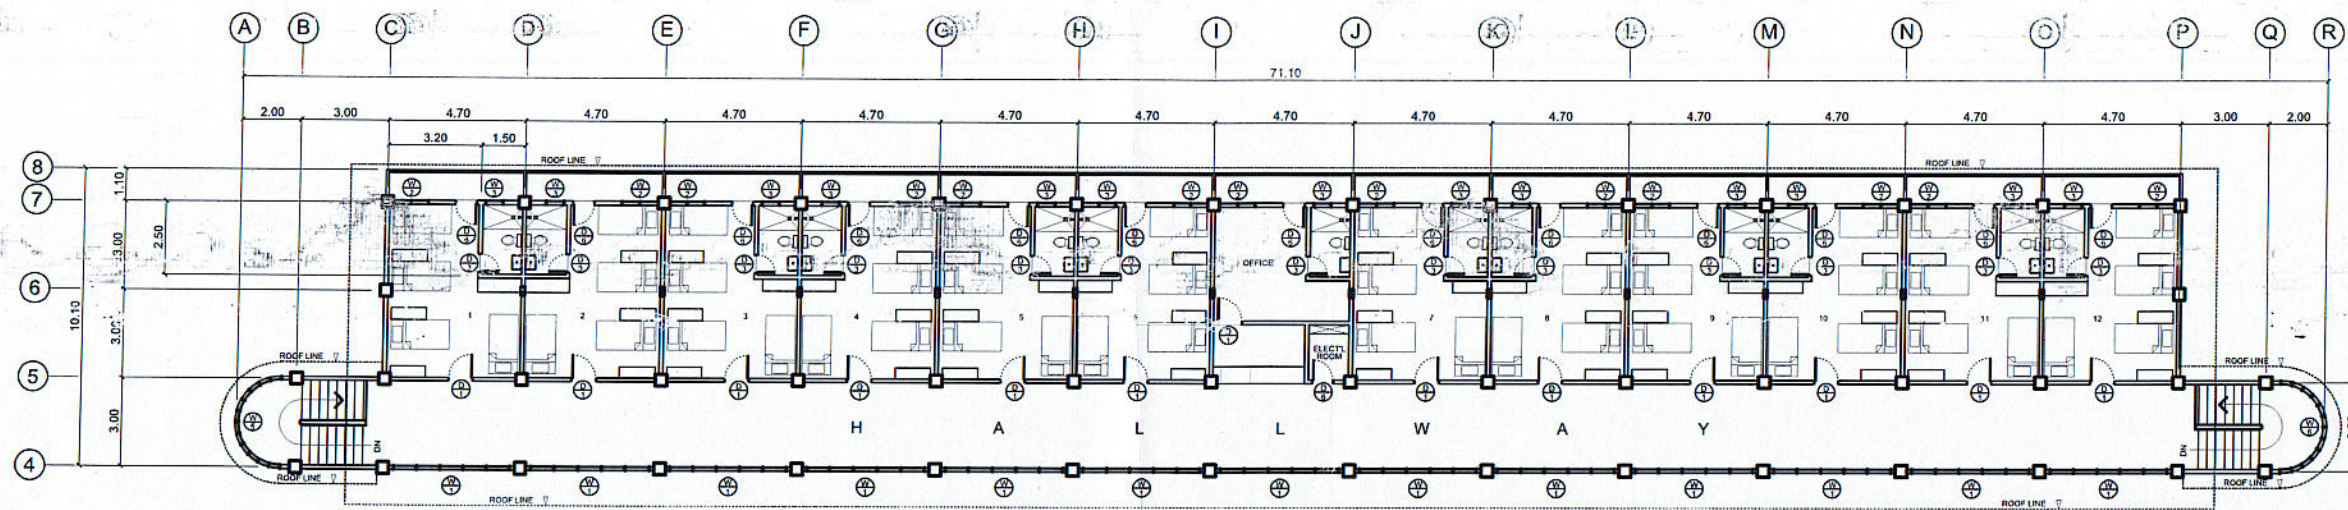


**4TH FLOOR PLAN**  
 SCALE 1 : 200 MTS

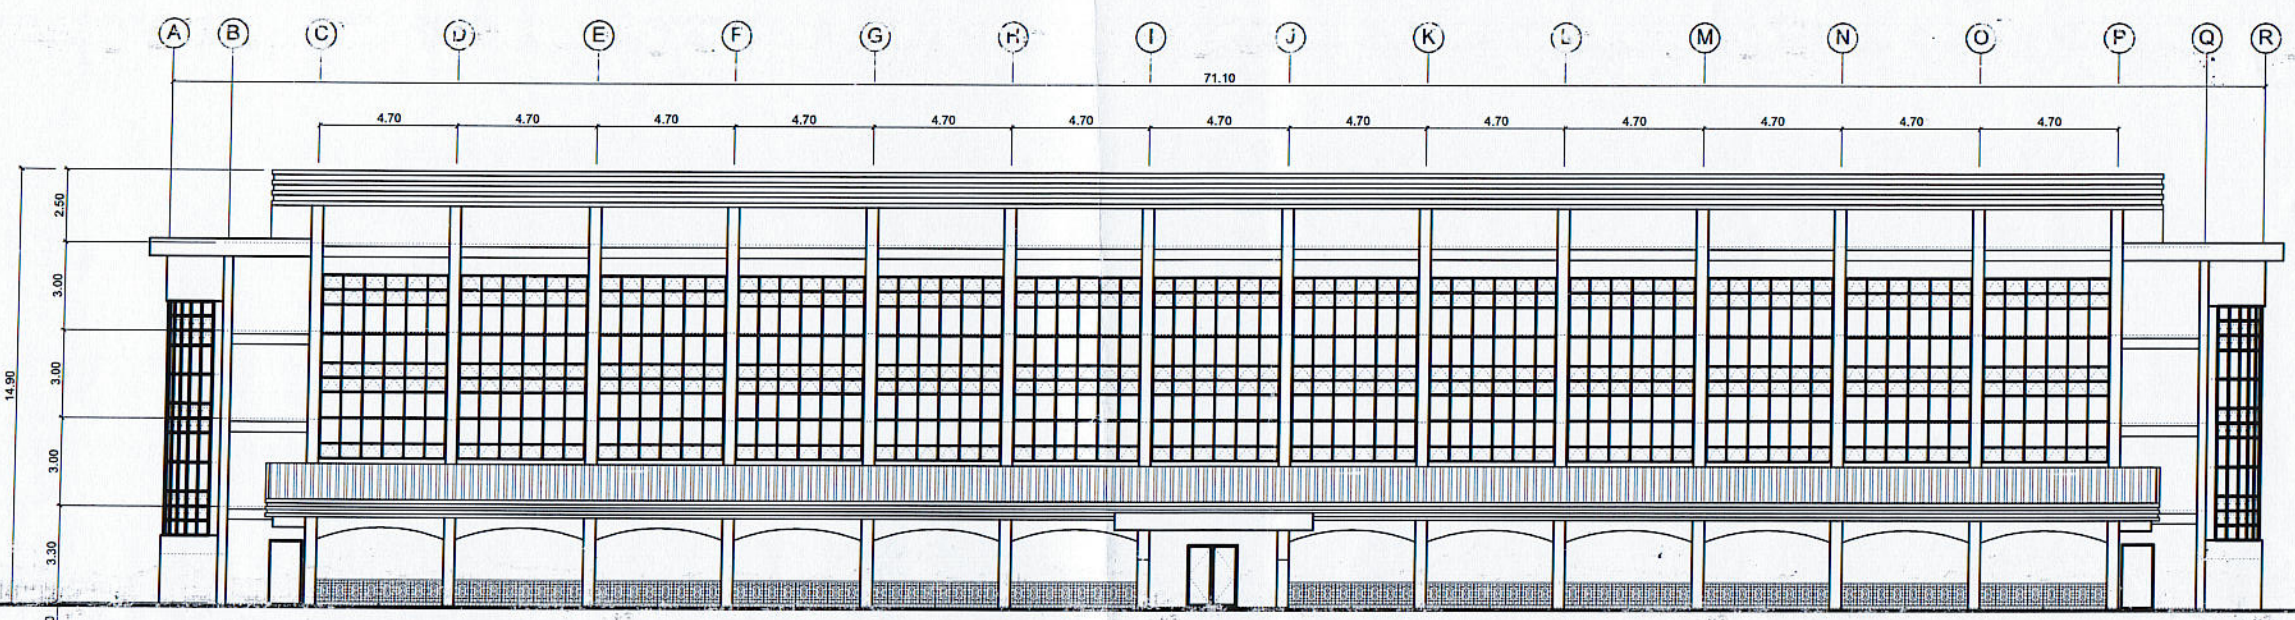

**FRONT ELEVATION**  
 SCALE 1 : 200 MTS

	PREPARED BY: <i>E.N. RODEROS</i> PPU	END USER: <i>S. M. SISIP</i> DEAN OSAS	REVIEWED BY: <i>E. N. RODEROS</i> PPU	ENDORSED BY: <i>O. B. DELOS REYES</i> DIRECTOR PLANNING OFFICE	REC. APPROVAL: <i>M.J. D. TEPORA</i> VPPD-CVSU	APPROVED BY: <i>C. A. POLINGA</i> VPASS-CVSU	APPROVED BY: <i>H. D. ROBLES</i> PRES-CVSU	PROJECT TITLE/ LOCATION: PROPOSED STUDENT DORMITORY CAVITE STATE UNIVERSITY MAIN CAMPUS	IMPLEMENTING AGENCY: CAVITE STATE UNIVERSITY	SHT NO: A - 3
--	--	--	---	--	--	--	--	---	---	------------------





 

**REAR ELEVATION**

SCALE


1 : 200 MTS

 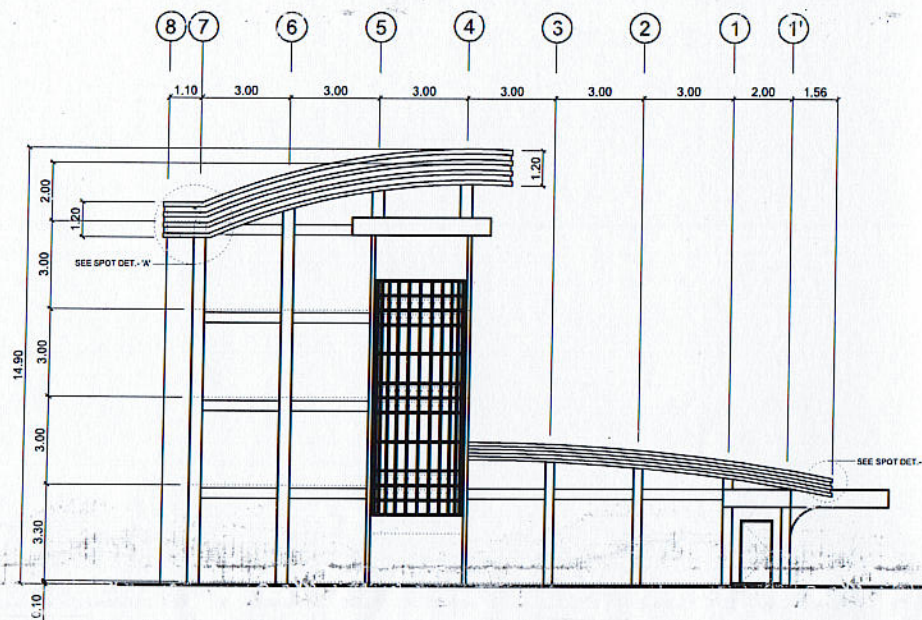

**LEFT SIDE ELEVATION**

SCALE

1 : 200 MTS

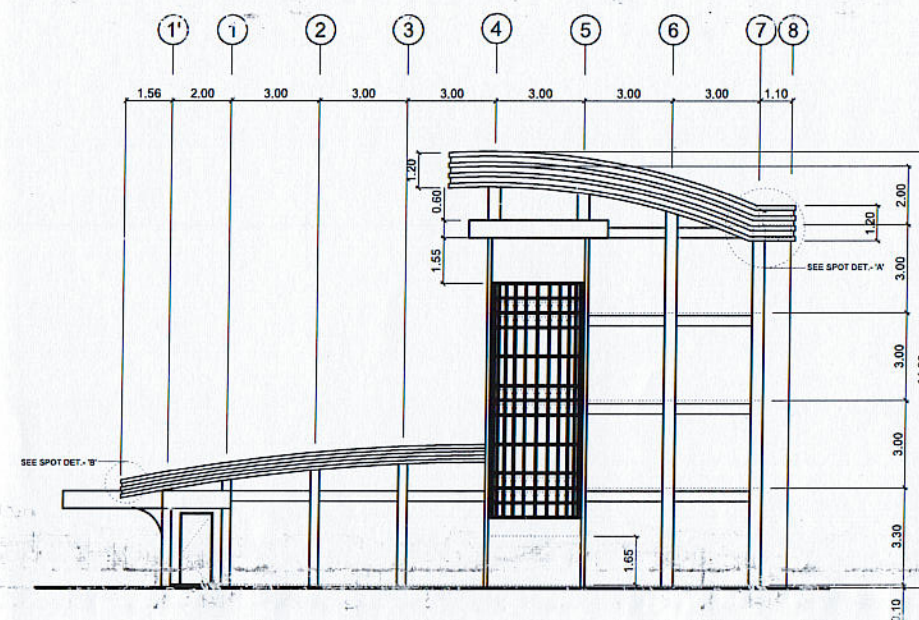

**RIGHT SIDE ELEVATION**

SCALE

1 : 200 MTS



PREPARED BY:	END USER:	REVIEWED BY:	ENDORSED BY:	REC. APPROVAL:	APPROVED BY:	PROJECT TITLE/ LOCATION:	IMPLEMENTING AGENCY:	SHT NO.:	
E.N. RODEROS PPU	S. M. ISIP DEAN OSAS	E. N. RODEROS PPU	O. B. DELOS REYES DIRECTOR PLANNING OFFICE	M.J. D. TEJERA VPPD	C. A. POLINGA V.P.A.S. CVSU	H. D. ROBLES PRES CVSU	PROPOSED STUDENT DORMITORY CAVITE STATE UNIVERSITY MAIN CAMPUS	CAVITE STATE UNIVERSITY	A - 4