



GROUND FLOOR PLAN
 SCALE 1 : 300 MTS

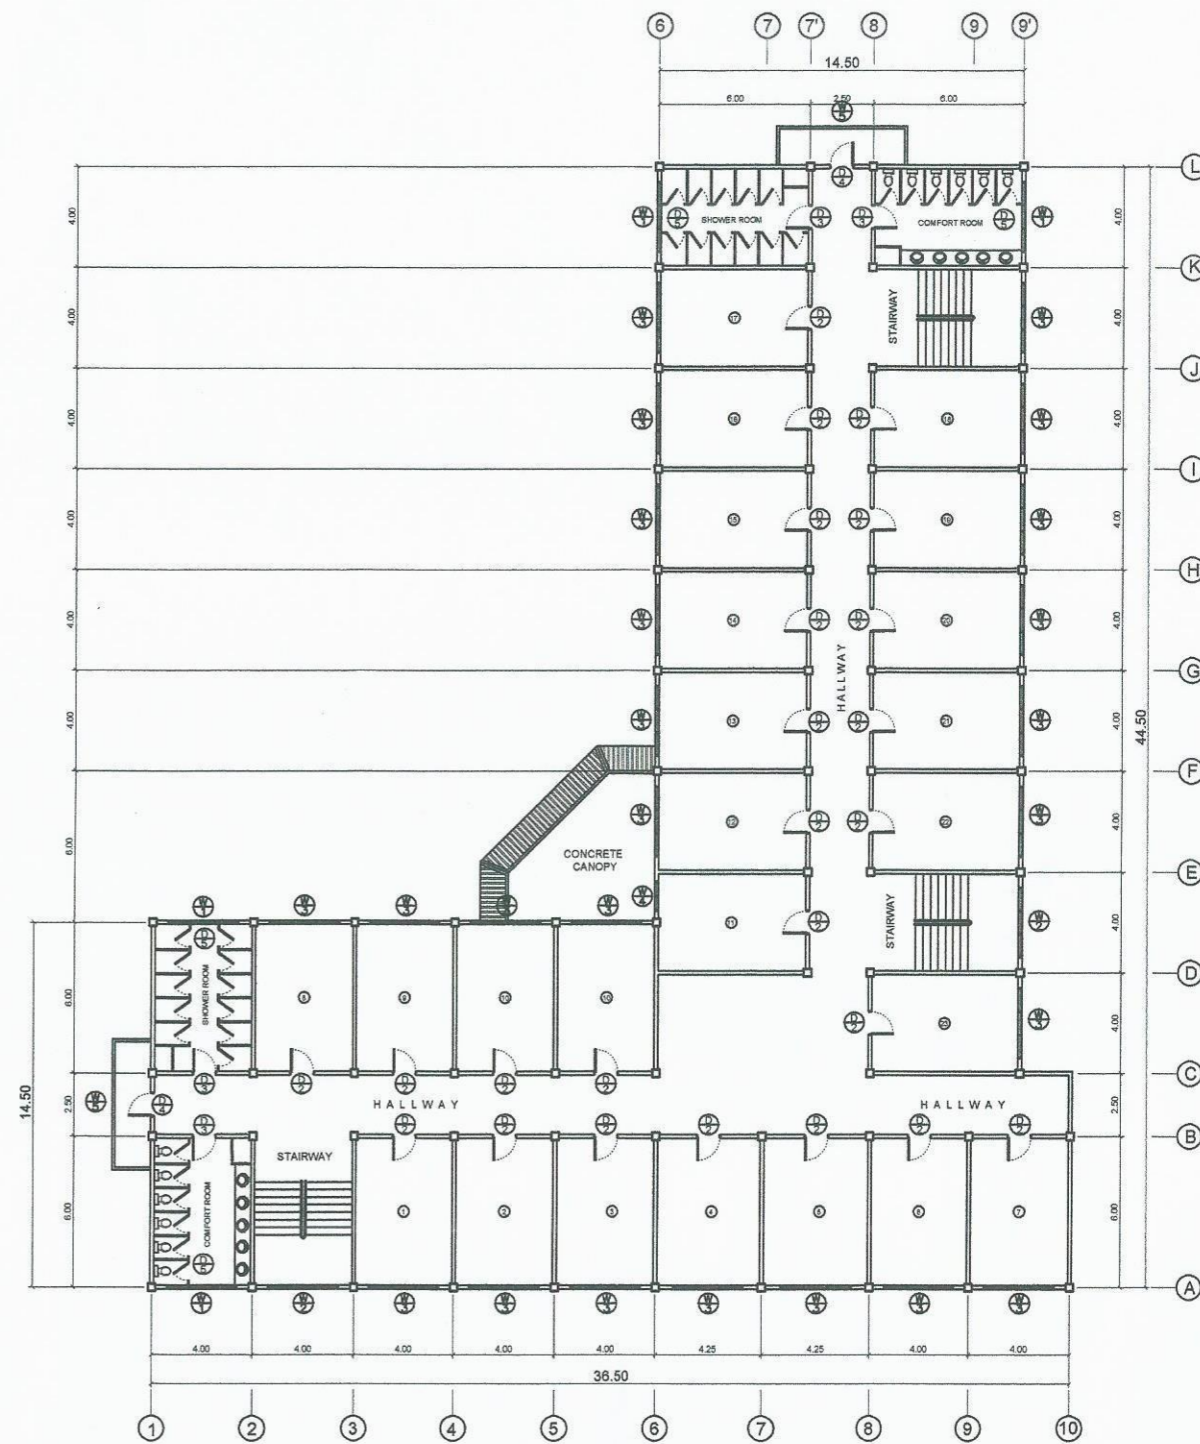


SECOND FLOOR PLAN
 SCALE 1 : 300 MTS

REPAIR AND IMPROVEMENT OF FOUR STOREY DORMITORY

Bid Bulletin No. 1