
 

 
 
 
 
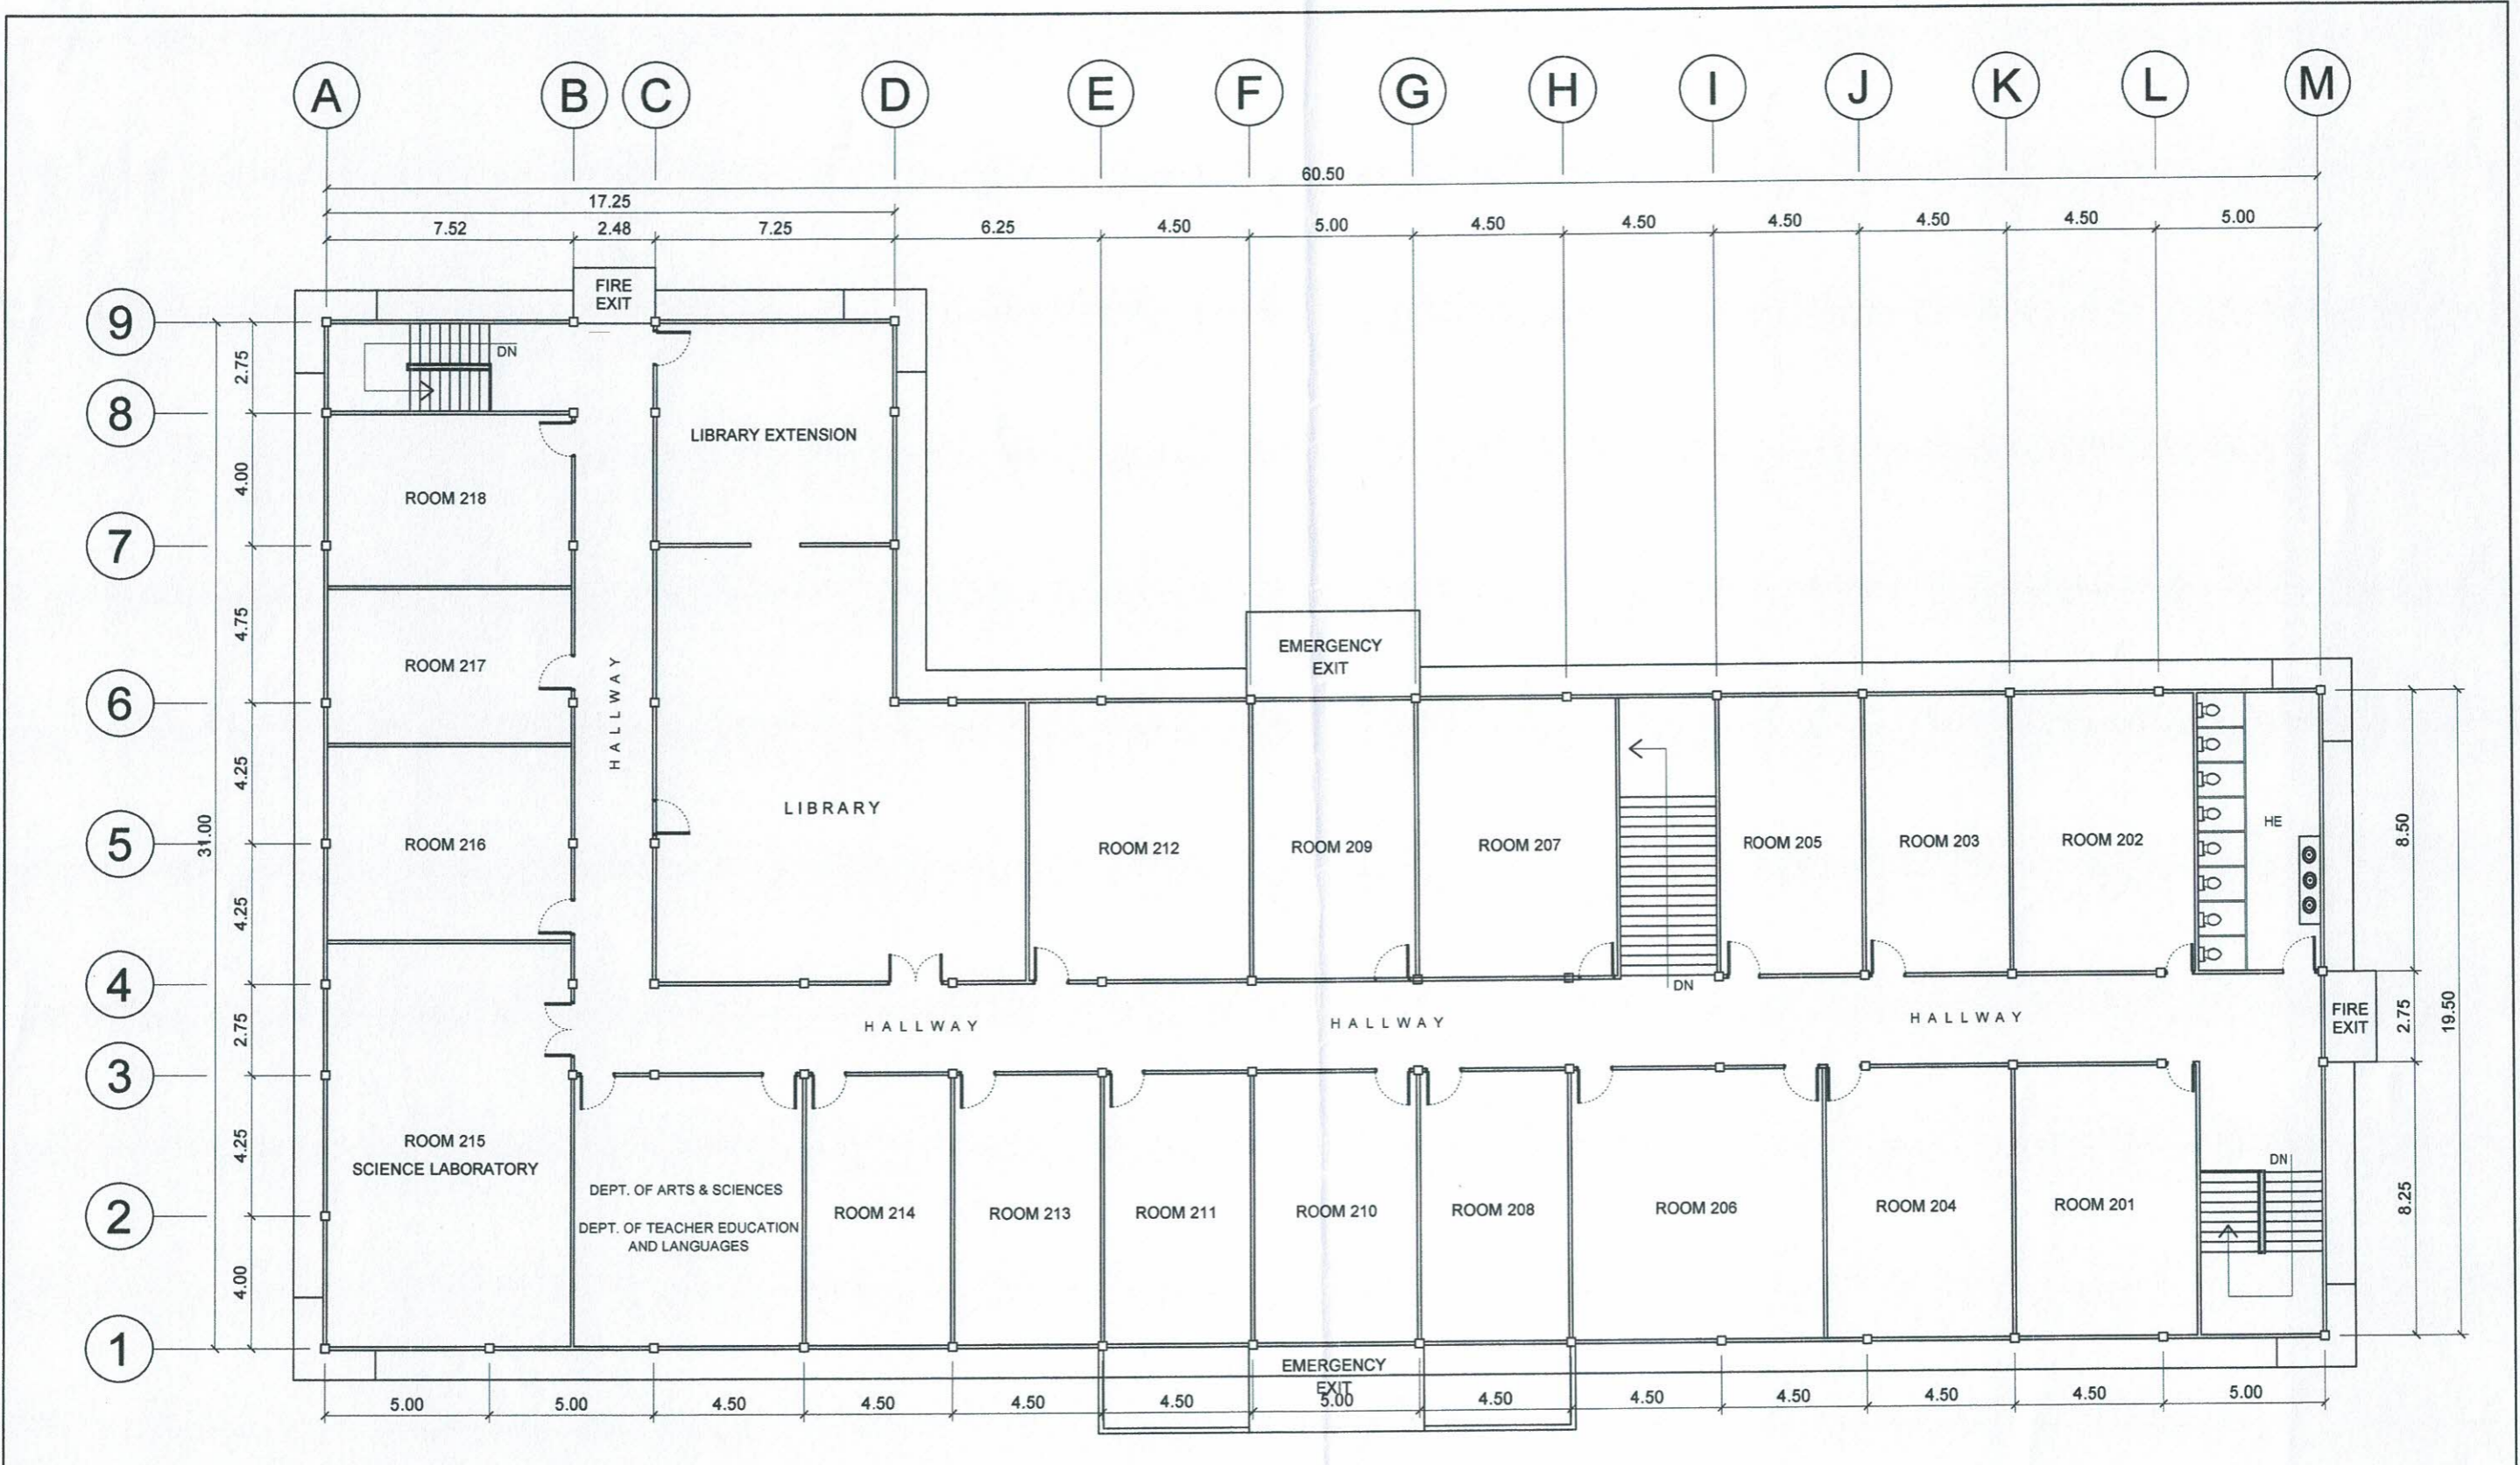


GROUND FLOOR PLAN

1
A/1
SCALE

1 : 200 MTS.

	PREPARED BY:	END USER:	REVIEWED BY:	ENDORSED BY:	REC. APPROVAL:	APPROVED BY:	PROJECT TITLE/ LOCATION:	IMPLEMENTING AGENCY:	SHT NO.:
	 J. D. ESCANO PPU OVPPD	 C. J. BAESA CAMPUS ADMINISTRATOR CAVITE CITY CAMPUS	 E. N. RODEROS PPU OVPPD	 O. B. DELOS REYES DIRECTOR PLANNING OFFICE	 M. J. D. TEPORA VPPD CVSU	 M. D. ROBLES PRES CVSU	REHABILITATION OF CVSU CAVITE CITY CAMPUS MAIN BUILDING CAVITE STATE UNIVERSITY MAIN CAMPUS	CAVITE STATE UNIVERSITY	A - 1



1 / A/2 **SECOND FLOOR PLAN**
 SCALE 1 : 200 MTS.

	PREPARED BY:	END USER:	REVIEWED BY:	ENDORSED BY:	REC. APPROVAL:	APPROVED BY:	PROJECT TITLE/LOCATION:	IMPLEMENTING AGENCY:	SHT NO.:
	 J. D. ESCANO <small>PPU OVPDP</small>	 C. J. BAESA <small>CAMPUS ADMINISTRATOR CAVITE CITY CAMPUS</small>	 E. N. RODEROS <small>PPU OVPDP</small>	 O. B. DELOS REYES <small>DIRECTOR PLANNING OFFICE</small>	 M. J. D. TEPORA <small>VPPD CVSU</small>	 H. D. ROBLES <small>PRES CVSU</small>	REHABILITATION OF CVSU CAVITE CITY CAMPUS MAIN BUILDING <small>CAVITE STATE UNIVERSITY MAIN CAMPUS</small>		CAVITE STATE UNIVERSITY