

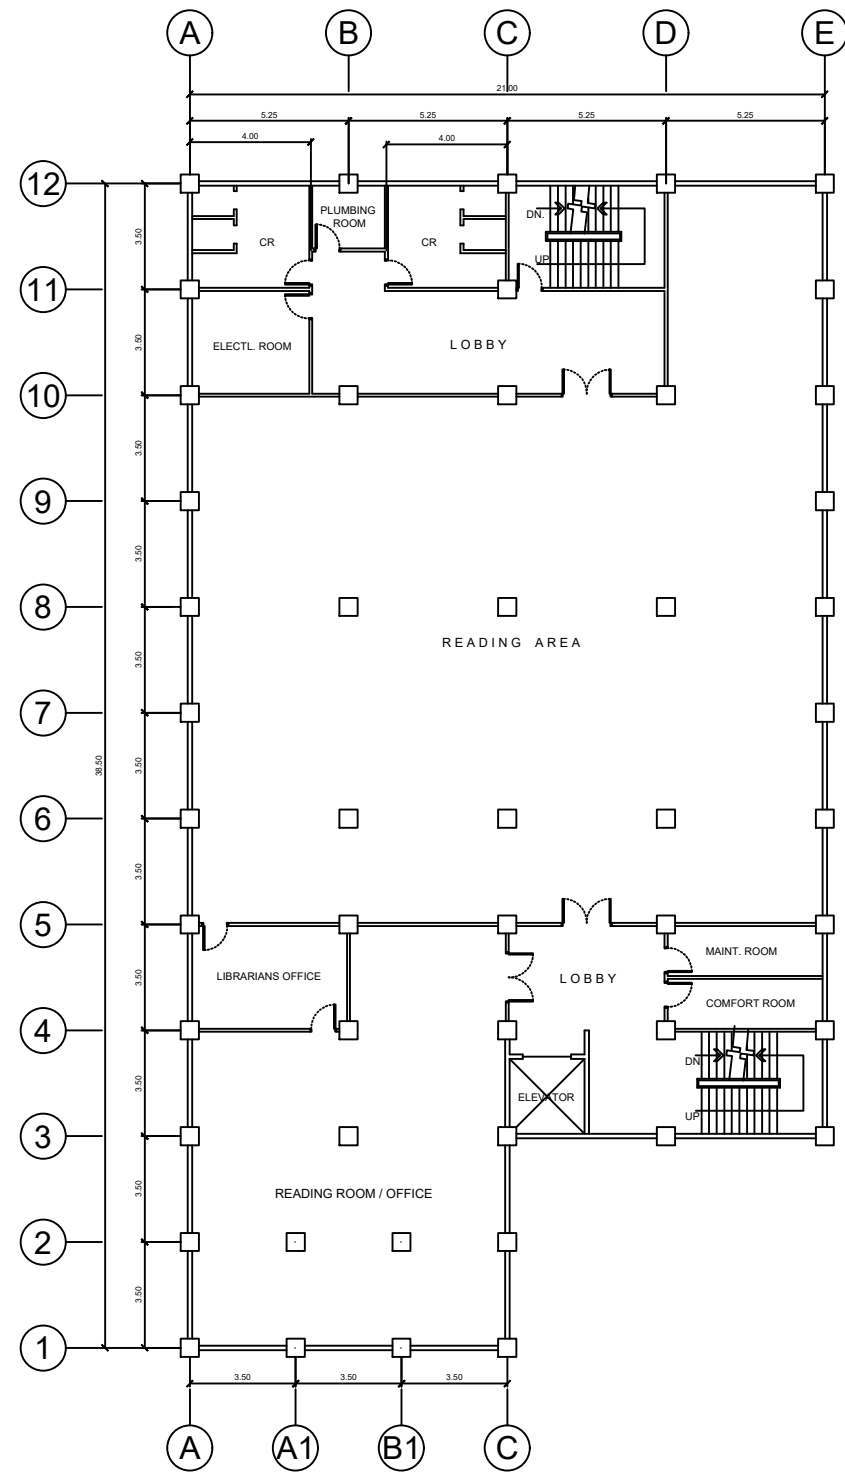



GROUND FLOOR PLAN
 SCALE 1 : 250 MTS.

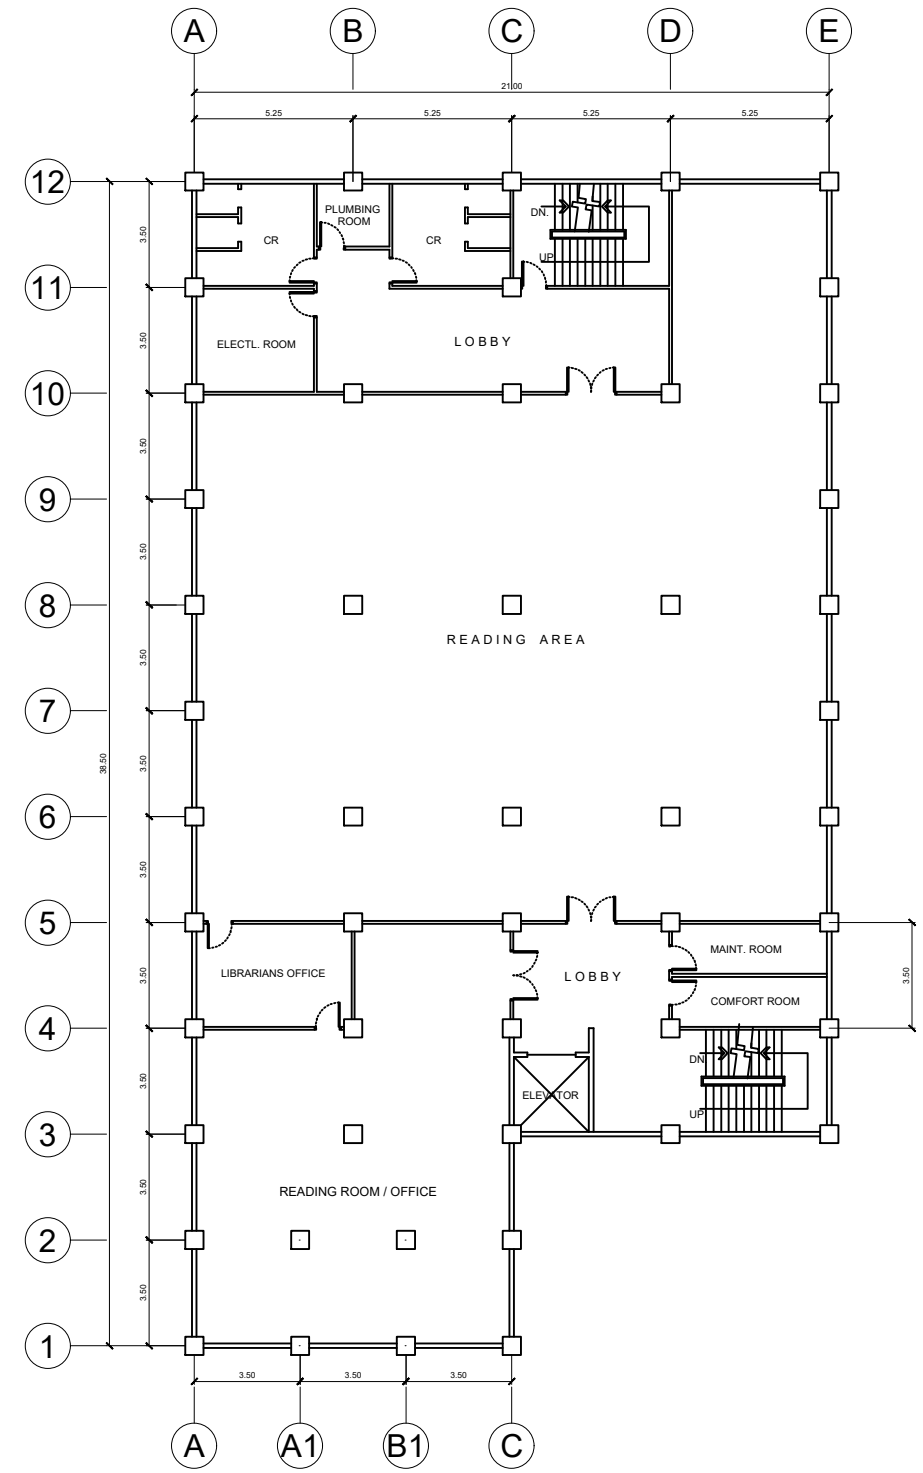



SECOND FLOOR PLAN
 SCALE 1 : 250 MTS.

	PREPARED BY:	END USER:	REVIEWED BY:	ENDORSED BY:	REC. APPROVAL:	APPROVED BY:	PROJECT TITLE/ LOCATION:	IMPLEMENTING AGENCY:	SHT NO.:
	J. D. ESCAÑO PDU OVPPD	P. N. RODERNO HEAD LIBRARY	E. N. RODEROS ARCHITECT	S. B. BAYOT JR. HEAD PDU	O. B. DELOS REYES DIRECTOR PLANNING AND DEVT. OFFICE	A.G.MAGCAWAS VPPD CVSU	H. D. ROBLES PRES CVSU	LADISLAO DIWA UNIVERSITY LIBRARY CAVITE STATE UNIVERSITY MAIN CAMPUS	CAVITE STATE UNIVERSITY



TYP. 3RD - 5TH FLOOR PLAN
SCALE 1 : 250 MTS.

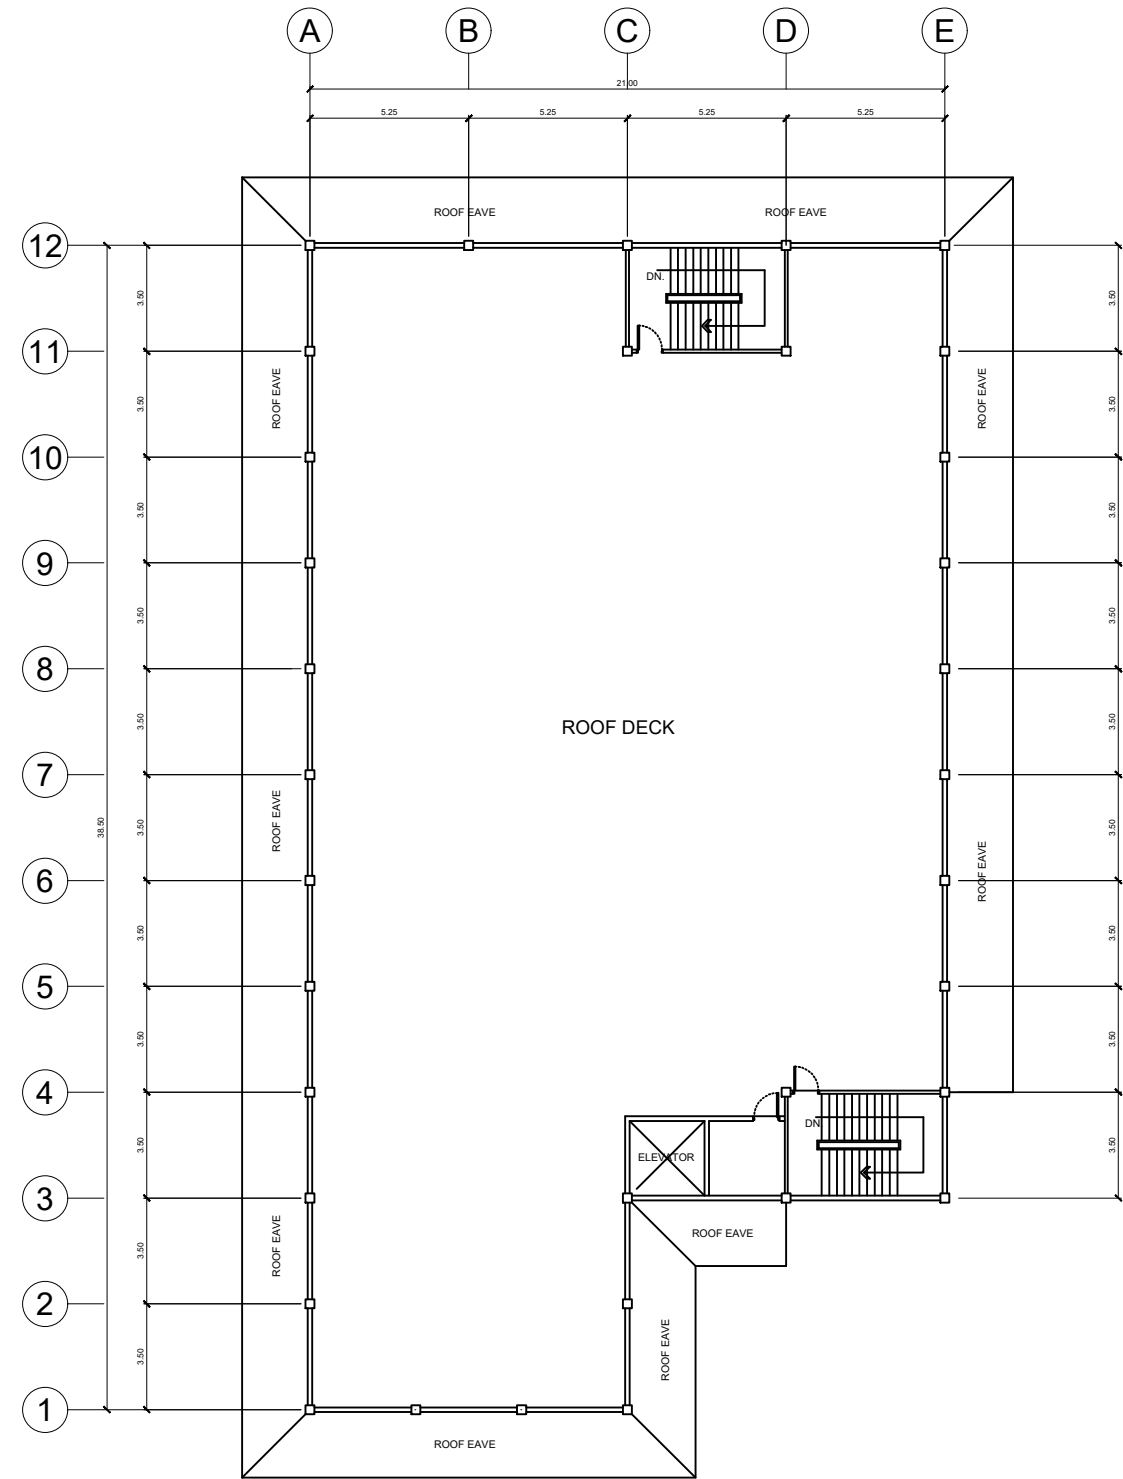


ROOF DECK PLAN
SCALE 1 : 250 MTS.



PREPARED BY:	END USER:	REVIEWED BY:	ENDORSED BY:	REC. APPROVAL:	APPROVED BY:	PROJECT TITLE/ LOCATION:	IMPLEMENTING AGENCY:	SHT NO:	
J. D. ESCAÑO PDU OVPPD	P. N. RODERNO HEAD LIBRARY	E. N. RODEROS ARCHITECT	S. B. BAYOT JR. HEAD PDU	O. B. DELOS REYES DIRECTOR PLANNING AND DEVT. OFFICE	A.G.MAGCAWAS VPPD CVSU	H. D. ROBLES PRES CVSU	LADISLAO DIWA UNIVERSITY LIBRARY CAVITE STATE UNIVERSITY MAIN CAMPUS	CAVITE STATE UNIVERSITY	A - 2


A B C D E

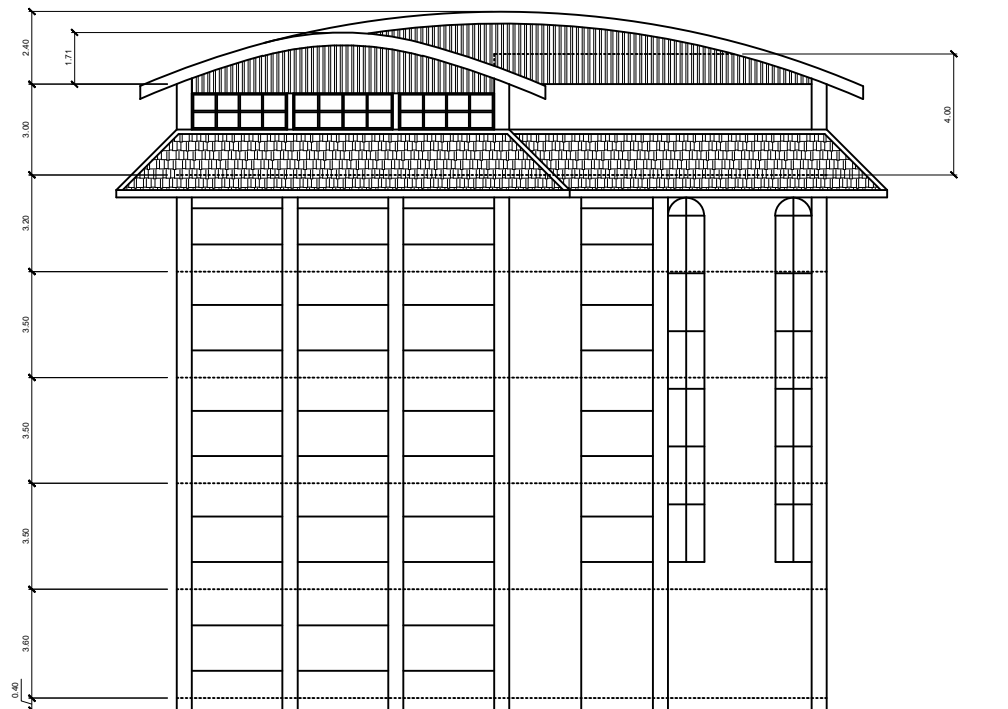

FRONT ELEVATION

SCALE 1 : 250 MTS.

1 2 3 4 5 6 7 8 9 10 11 12

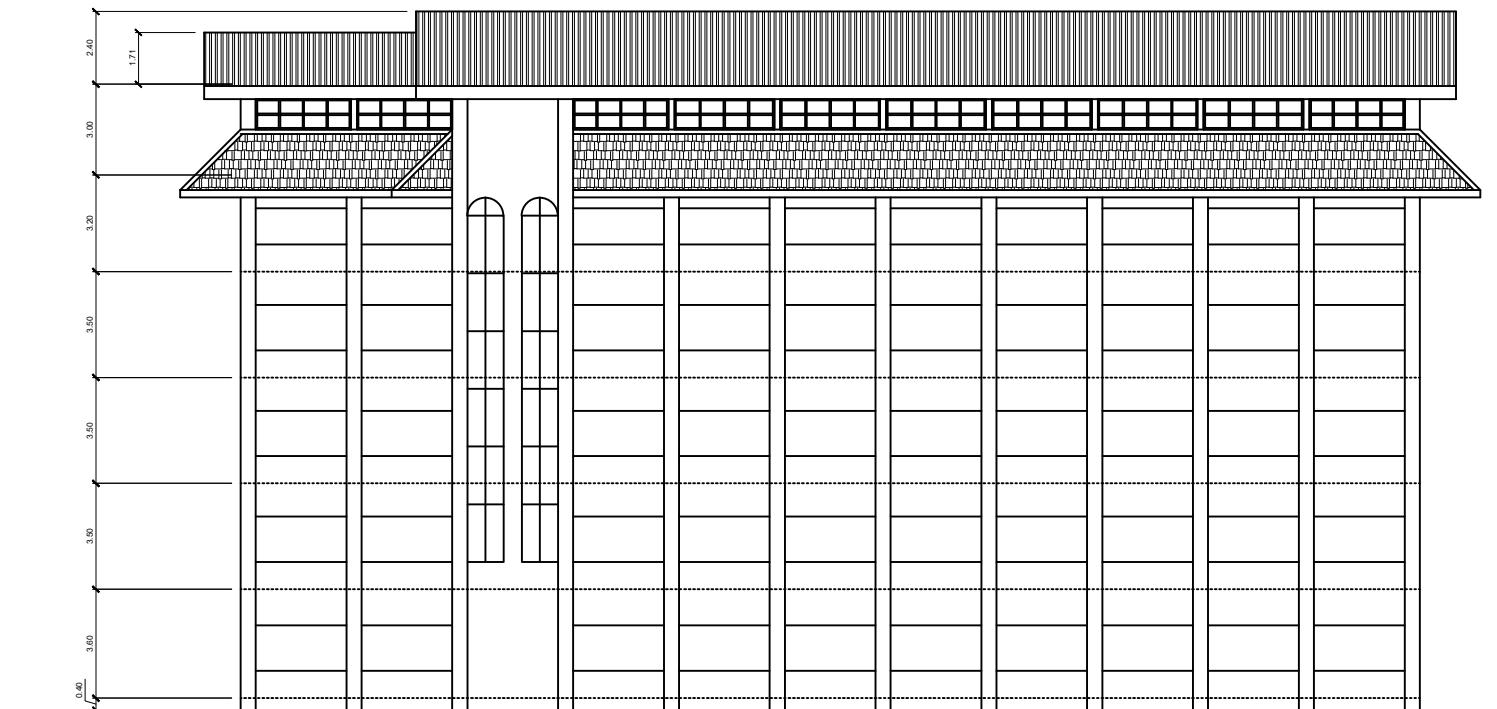

RIGHT SIDE ELEVATION

SCALE 1 : 250 MTS.



PREPARED BY:	END USER:	REVIEWED BY:	ENDORSED BY:	REC. APPROVAL:	APPROVED BY:	PROJECT TITLE/ LOCATION:	IMPLEMENTING AGENCY:	SHT NO:	
J. D. ESCAÑO PDU OVPPD	P. N. RODERNO HEAD LIBRARY	E. N. RODEROS ARCHITECT	S. B. BAYOT JR. HEAD PDU	O. B. DELOS REYES DIRECTOR PLANNING AND DEVT. OFFICE	A.G.MAGCAWAS VPPD CVSU	H. D. ROBLES PRES CVSU	LADISLAO DIWA UNIVERSITY LIBRARY CAVITE STATE UNIVERSITY MAIN CAMPUS	CAVITE STATE UNIVERSITY	A - 3