
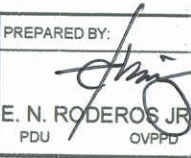
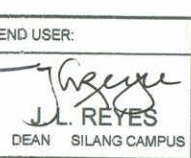
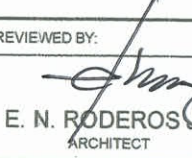
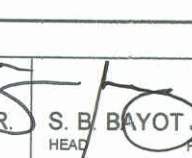

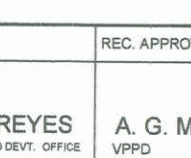
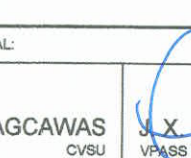

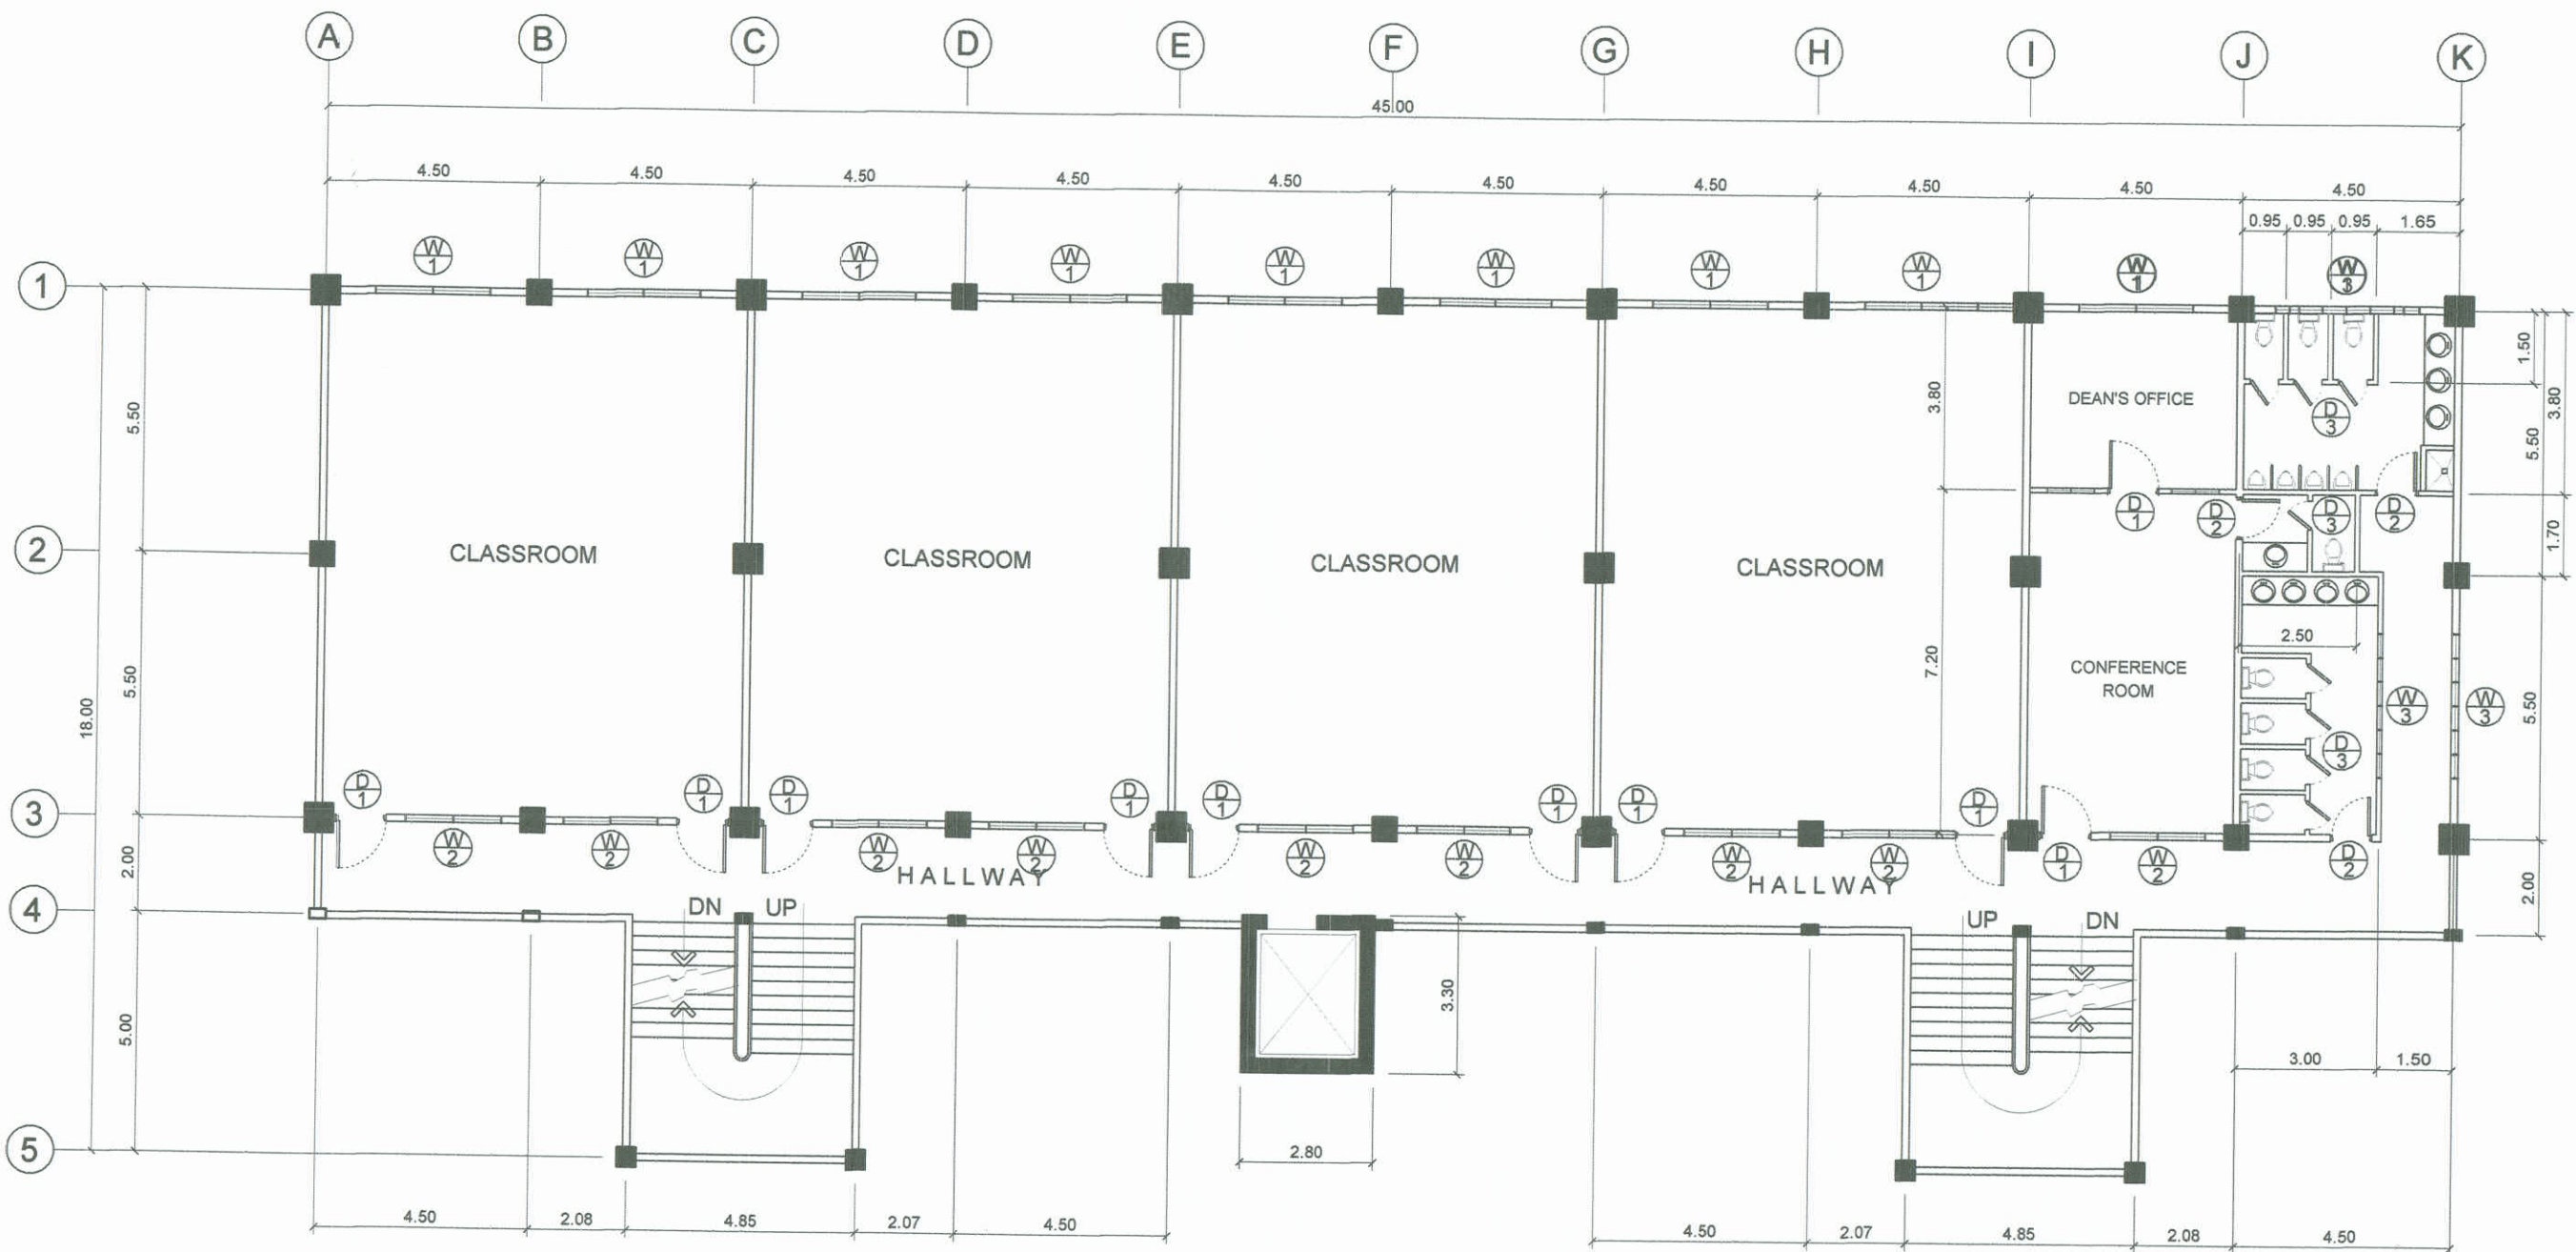


SECOND FLOOR PLAN


 
 

 
 
 

 
SCALE 1: 150 M.


	PREPARED BY:	END USER:	REVIEWED BY:	ENDORSED BY:	REC. APPROVAL:	APPROVED BY:	PROJECT TITLE/ LOCATION:	IMPLEMENTING AGENCY:	SHT NO.:	
	 E. N. RODEROS JR. PDU OVPD	 J. L. REYES DEAN SILANG CAMPUS	 E. N. RODEROS JR. ARCHITECT	 S. B. BAYOT JR. HEAD PDU	 O. B. DELOS REYES DIRECTOR PLANNING AND DEVT. OFFICE	 A. G. MAGCAWAS VPPD CVSU	 J. X. B. NEPOMUCENO VPASS CVSU	 H. D. ROBLES PRES CVSU	REPAINTING OF FOUR STOREY SCHOOL BUILDING CAVITE STATE UNIVERSITY <small>SILANG CAMPUS</small>	CAVITE STATE UNIVERSITY



THIRD FLOOR PLAN


 
 
 
 
 
 


SCALE 1: 150 M.

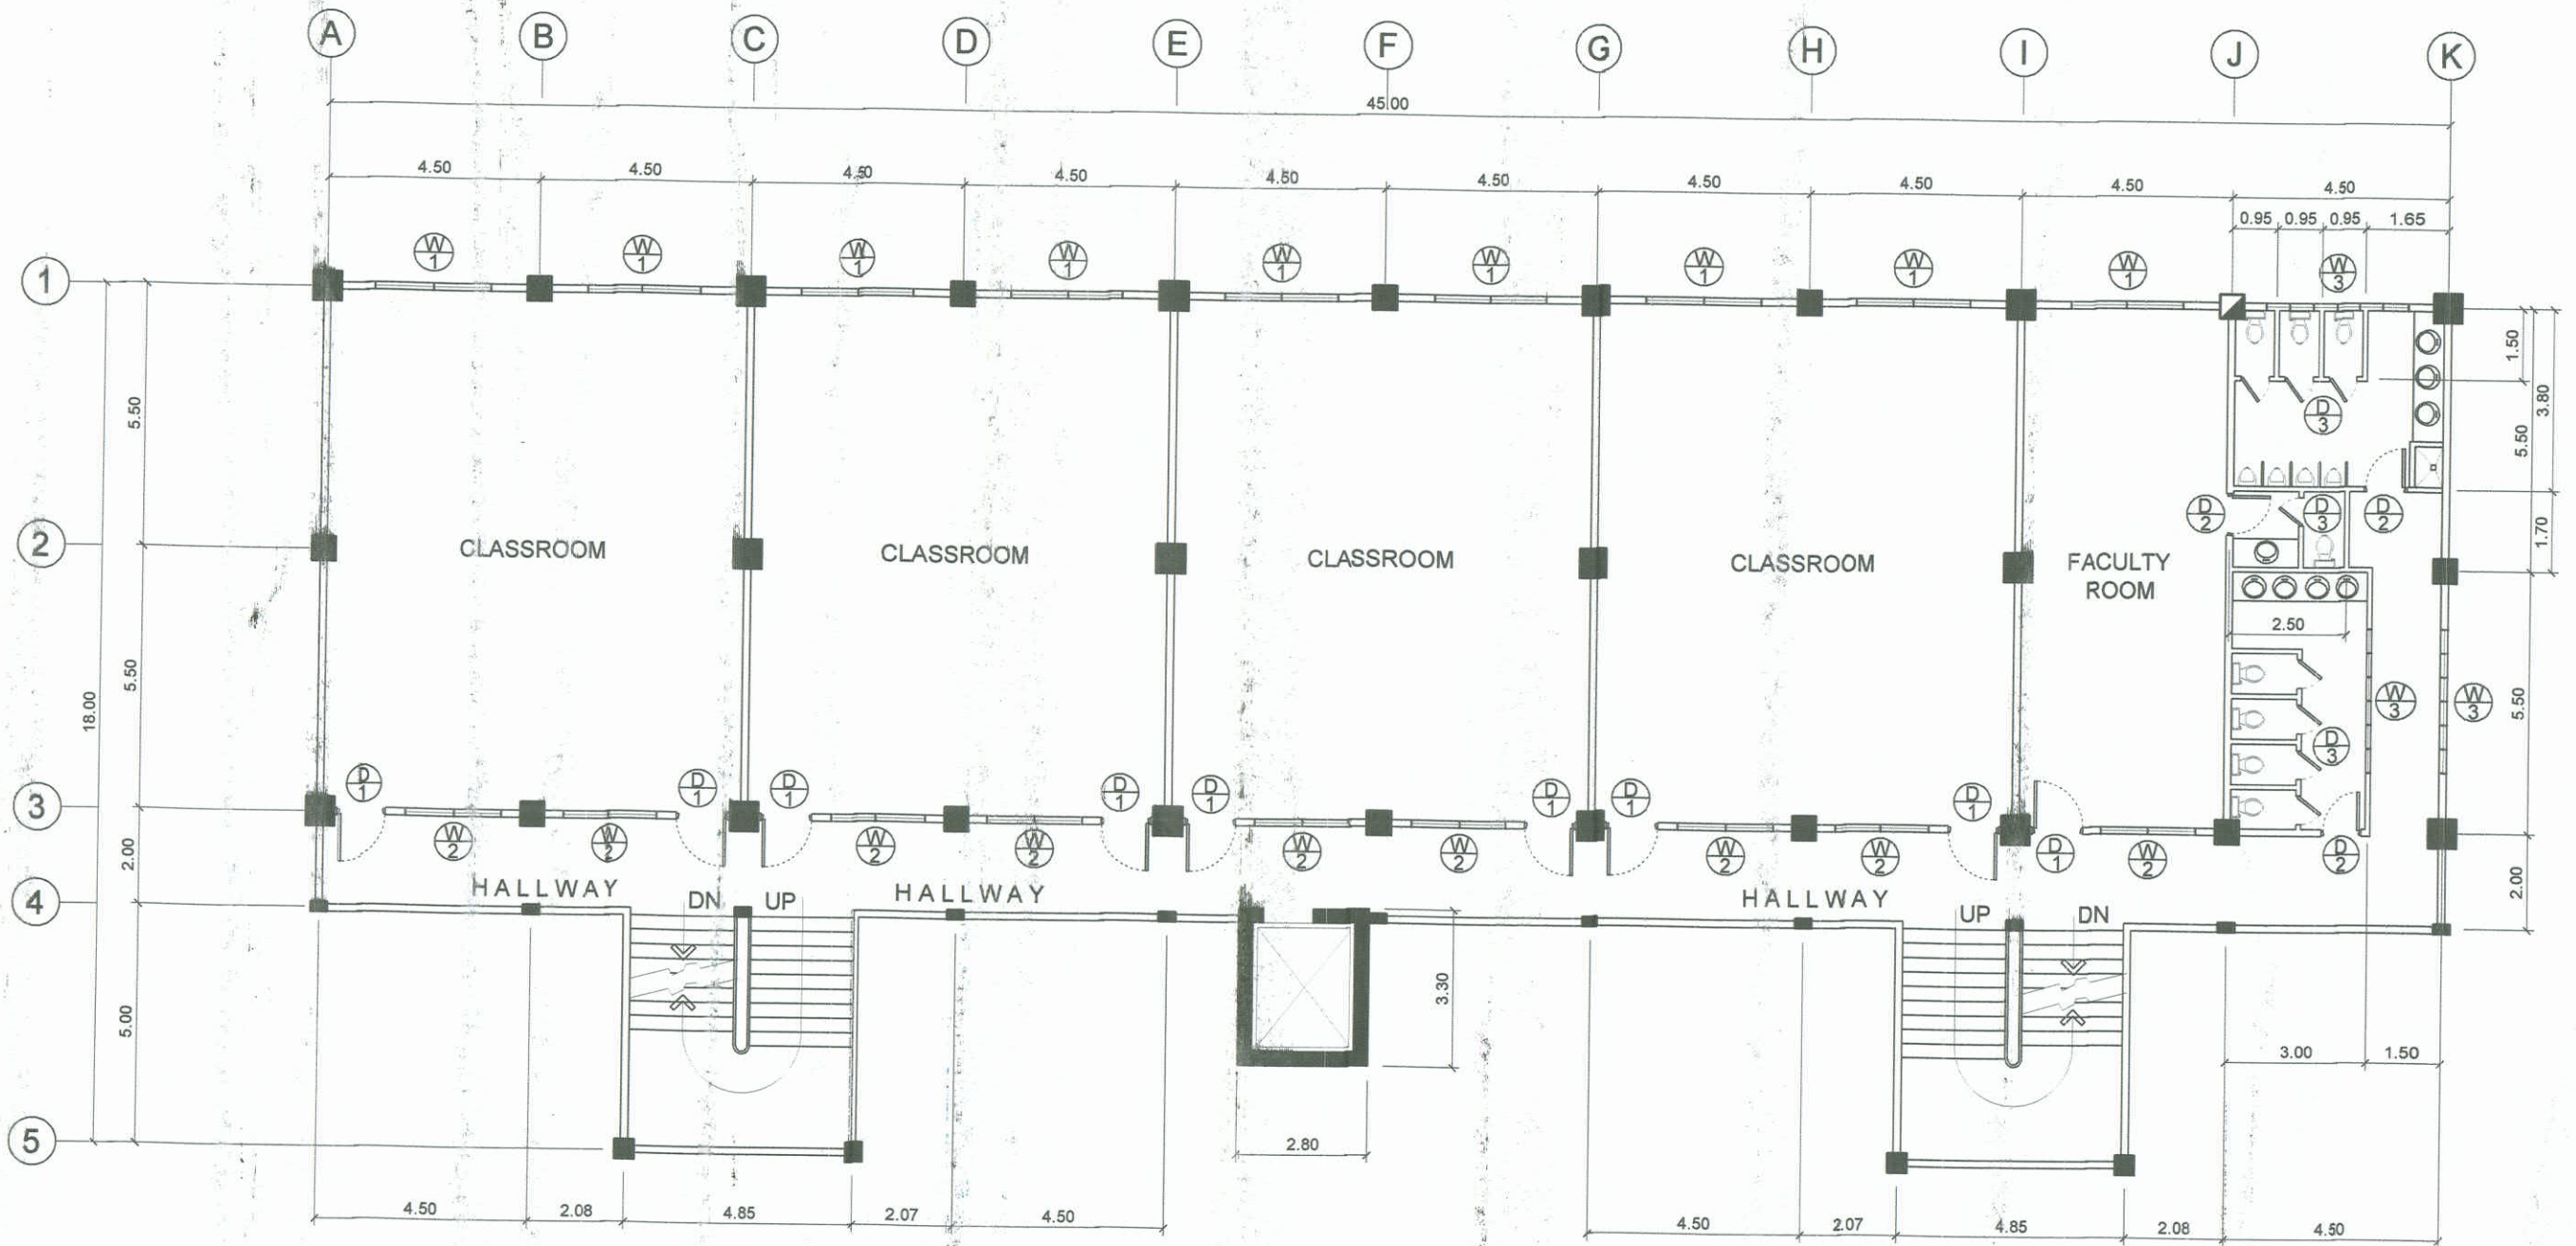
	PREPARED BY:	END USER:	REVIEWED BY:	ENDORSED BY:	REC. APPROVAL:	APPROVED BY:	PROJECT TITLE/ LOCATION:	IMPLEMENTING AGENCY:	SHT NO.:
	 E. N. RODEROS JR. PDU	 J. L. REYES DEAN SILANG CAMPUS	 E. N. RODEROS JR. ARCHITECT	 S. B. BAYOT JR. HEAD PDU	 O. B. DELOS REYES DIRECTOR PLANNING AND DEVT. OFFICE	 A. G. MAGCAWAS VPPD CVSU	 J. X. B. NEPOMUCENO VPASS CVSU	 H. D. ROBLES PRES CVSU	REPAINTING OF FOUR STOREY SCHOOL BUILDING SILANG CAMPUS CAVITE STATE UNIVERSITY



FOURTH FLOOR PLAN


 
 
 
 

 


SCALE 1: 150 M.

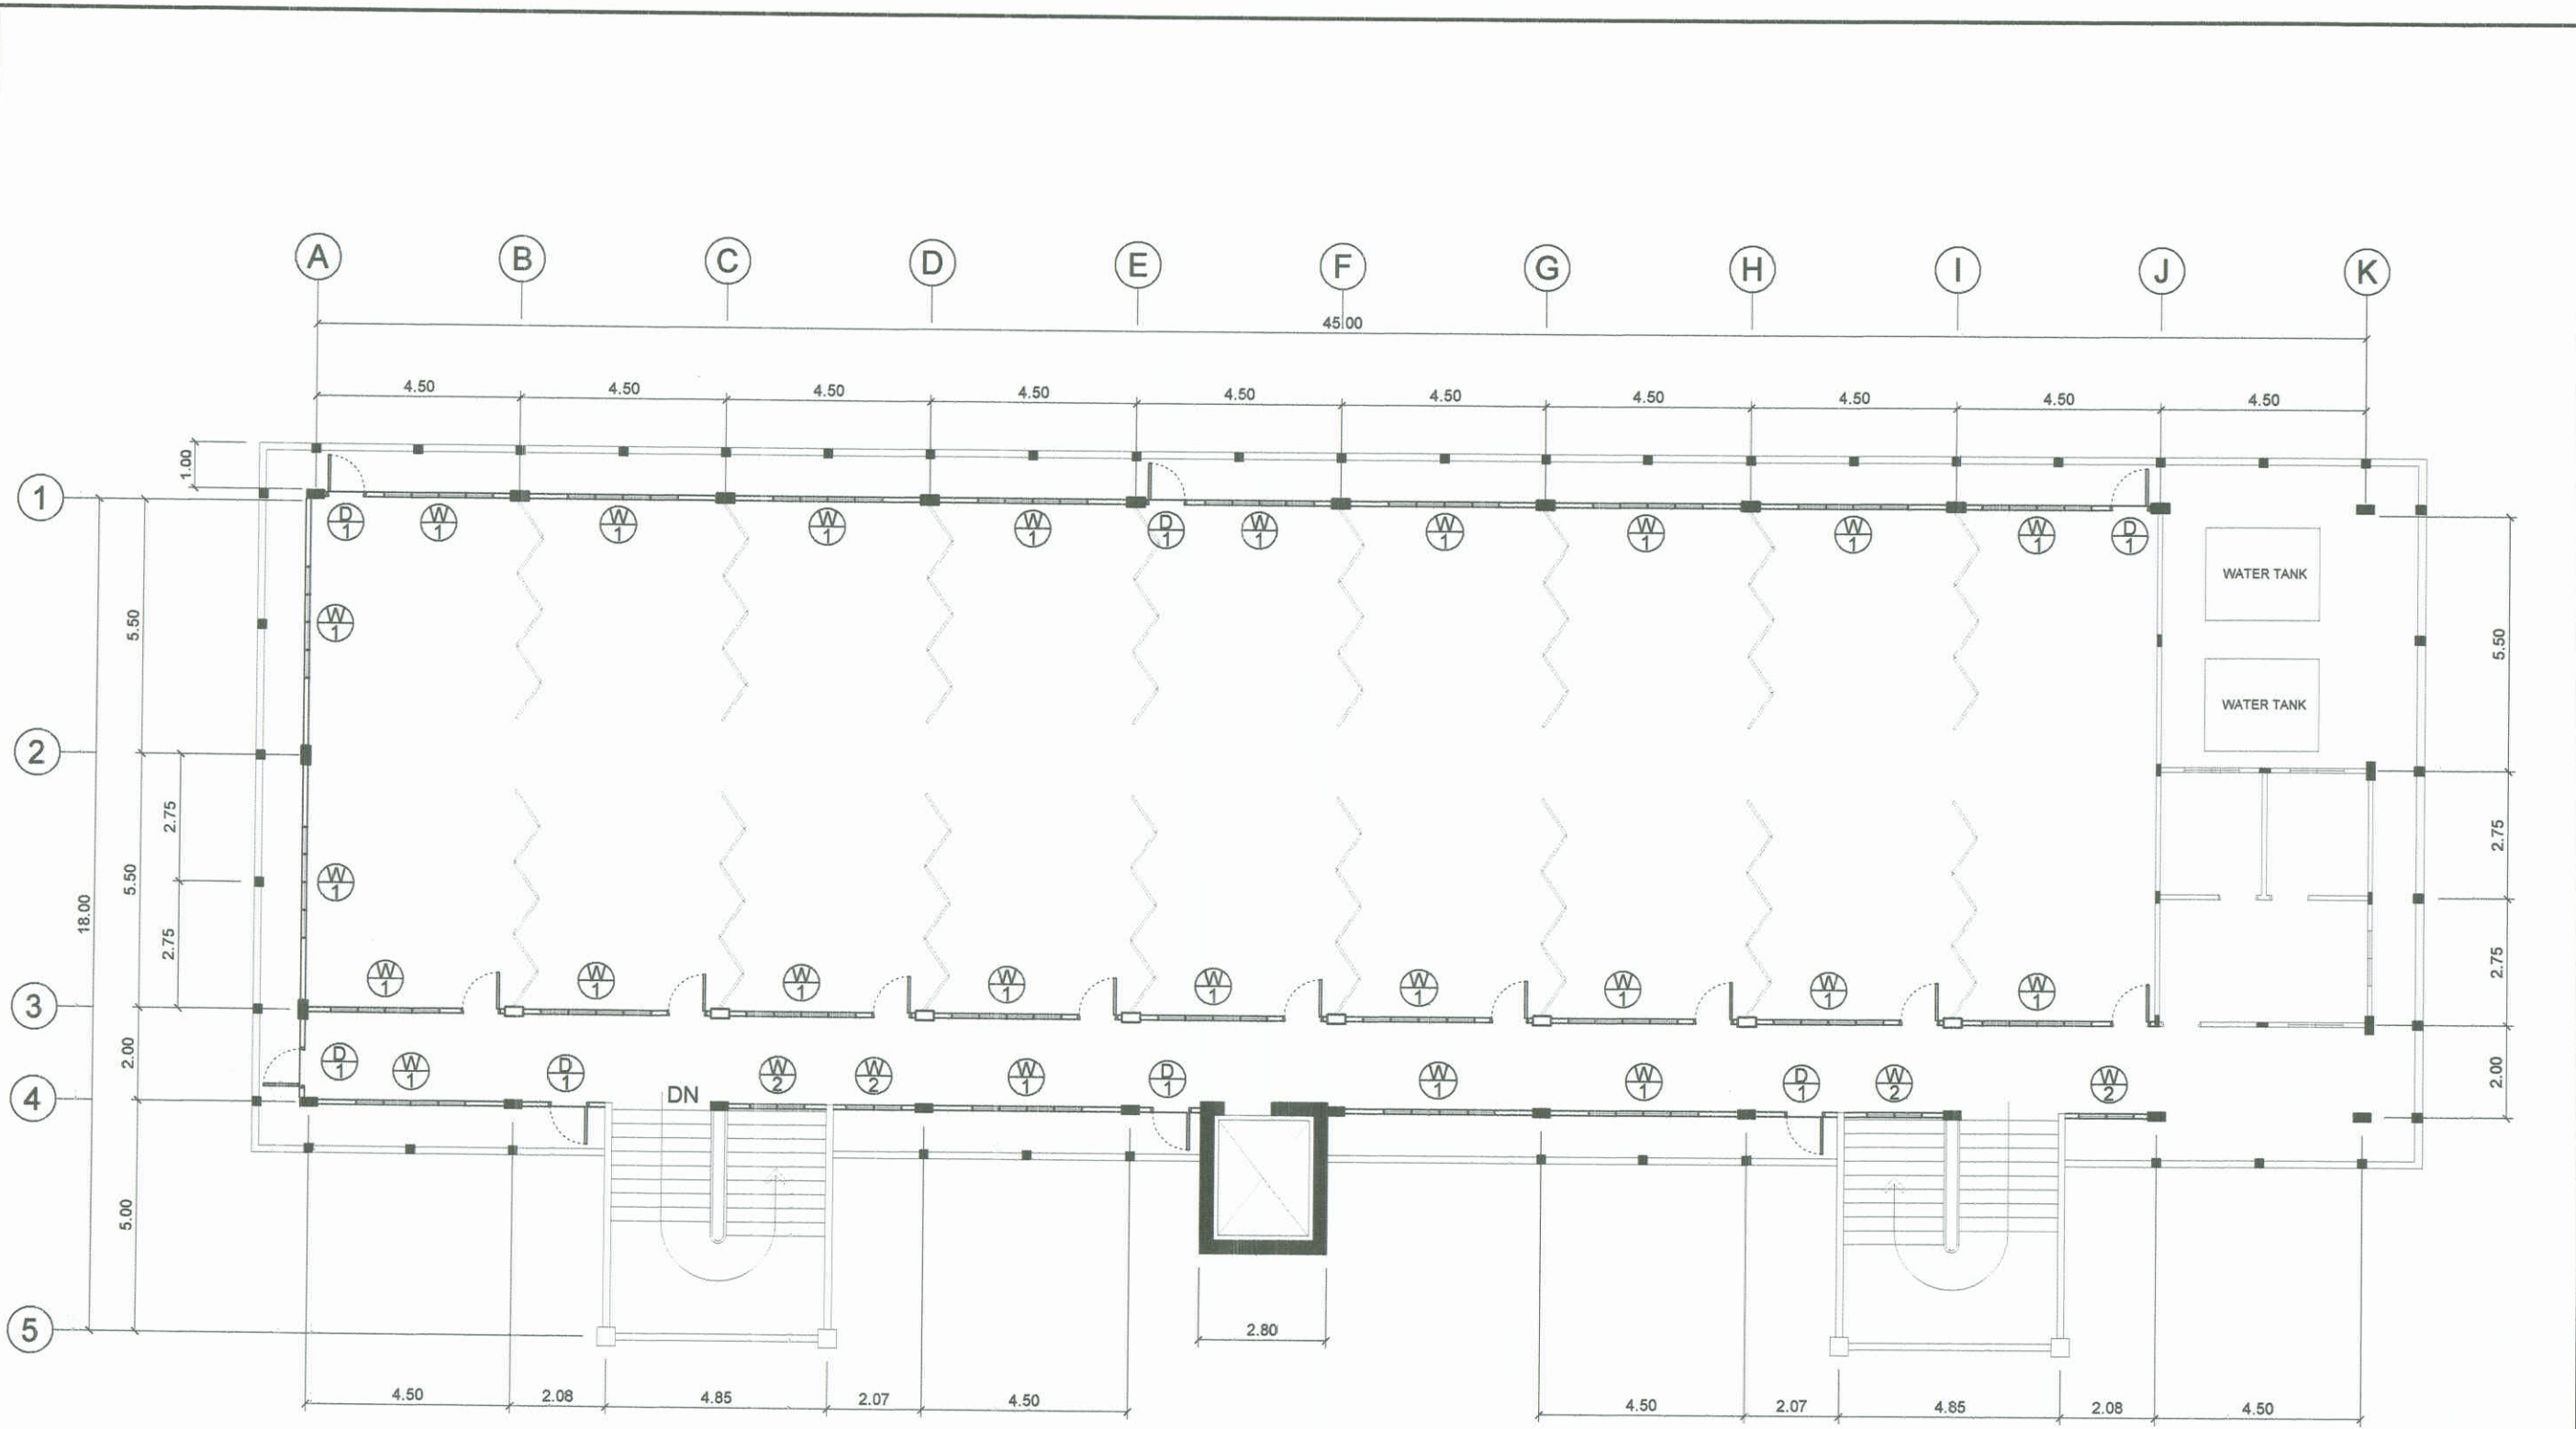	PREPARED BY:	END USER:	REVIEWED BY:	ENDORSED BY:	REC. APPROVAL:	APPROVED BY:	PROJECT TITLE/ LOCATION:	IMPLEMENTING AGENCY:	SHT NO.:
	 E. N. RODEROS JR. PDU / OVPPD	 J. L. REYES DEAN / SILANG CAMPUS	 E. N. RODEROS JR. ARCHITECT	 S. B. BAYOT JR. HEAD / PDU	 O. B. DELOS REYES DIRECTOR / PLANNING AND DEVT. OFFICE	 A. G. MAGCAWAS VPPD / CVSU	 J. X. B. NEFOMUCENO VPASS / CVSU	 H. D. ROBLES PRES / CVSU	REPAINTING OF FOUR STOREY SCHOOL BUILDING CAVITESTATE UNIVERSITY SILANG CAMPUS



PLAN OF ROOF DECK

SCALE 1: 150 M.


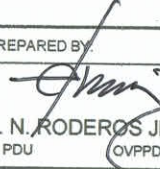
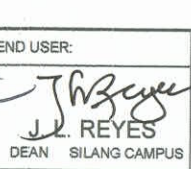
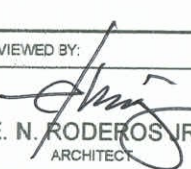
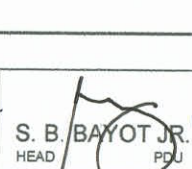
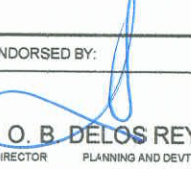
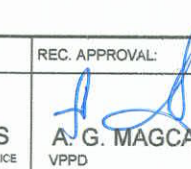
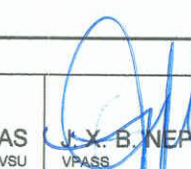
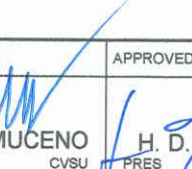
	PREPARED BY:	END USER:	REVIEWED BY:	ENDORSED BY:	REC. APPROVAL:	APPROVED BY:	PROJECT TITLE/ LOCATION:	IMPLEMENTING AGENCY:	SHT NO.:	
	 E. N. RODEROS JR. <small>PDU</small>	 J. L. REYES <small>DEAN SILANG CAMPUS</small>	 E. N. RODEROS JR. <small>ARCHITECT</small>	 S. B. BAYOT JR. <small>HEAD BOU</small>	 O. B. DELOS REYES <small>DIRECTOR PLANNING AND DEVT. OFFICE</small>	 A. G. MAGCAWAS <small>VPPD CVSU</small>	 J. X. B. NEPOMUCENO <small>VPASS CVSU</small>	 H. D. ROBLES <small>PRES CVSU</small>	REPAINTING OF FOUR STOREY SCHOOL BUILDING <small>CAVITE STATE UNIVERSITY SILANG CAMPUS</small>	CAVITE STATE UNIVERSITY <small>SILANG CAMPUS</small>

K J I H G F E D C B A



FRONT ELEVATION


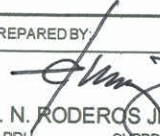
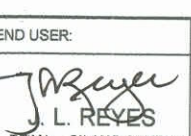
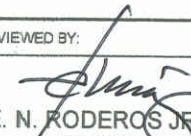
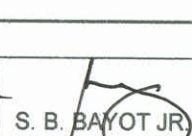
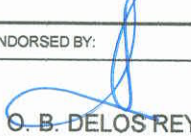



SCALE 1: 150 M.


	PREPARED BY:	END USER:	REVIEWED BY:	ENDORSED BY:	REC. APPROVAL:	APPROVED BY:	PROJECT TITLE/ LOCATION:	IMPLEMENTING AGENCY:	SHT NO.:	
	 E. N. RODEROS JR. PDU OVPPD	 J. L. REYES DEAN SILANG CAMPUS	 E. N. RODEROS JR. ARCHITECT	 S. B. BAYOT JR. HEAD PDU	 O. B. DELOS REYES DIRECTOR PLANNING AND DEVT. OFFICE	 A. G. MAGCAWAS VPPD CVSU	 J. X. B. NEPOMUCENO VPASS CVSU	 H. D. ROBLES PRES CVSU	REPAINTING OF FOUR STOREY SCHOOL BUILDING CAVITE STATE UNIVERSITY SILANG CAMPUS	CAVITE STATE UNIVERSITY SILANG CAMPUS



REAR ELEVATION


SCALE 1: 150 M.


	PREPARED BY:	END USER:	REVIEWED BY:	ENDORSED BY:	REC. APPROVAL:	APPROVED BY:	PROJECT TITLE/ LOCATION:	IMPLEMENTING AGENCY:	SHT NO.:
	 E. N. RODEROS JR. PDU	 J. L. REYES DEAN SILANG CAMPUS	 E. N. RODEROS JR. ARCHITECT	 S. B. BAYOT JR. HEAD PDU	 G. B. DELOS REYES DIRECTOR PLANNING AND DEVT. OFFICE	 A. G. MAGCAWAS VPPD CVSU	 J. X. B. NEPOMUCENO VPASS CVSU	 H. D. ROBLES PRES CVSU	REPAINTING OF FOUR STOREY SCHOOL BUILDING CAVITE STATE UNIVERSITY SILANG CAMPUS

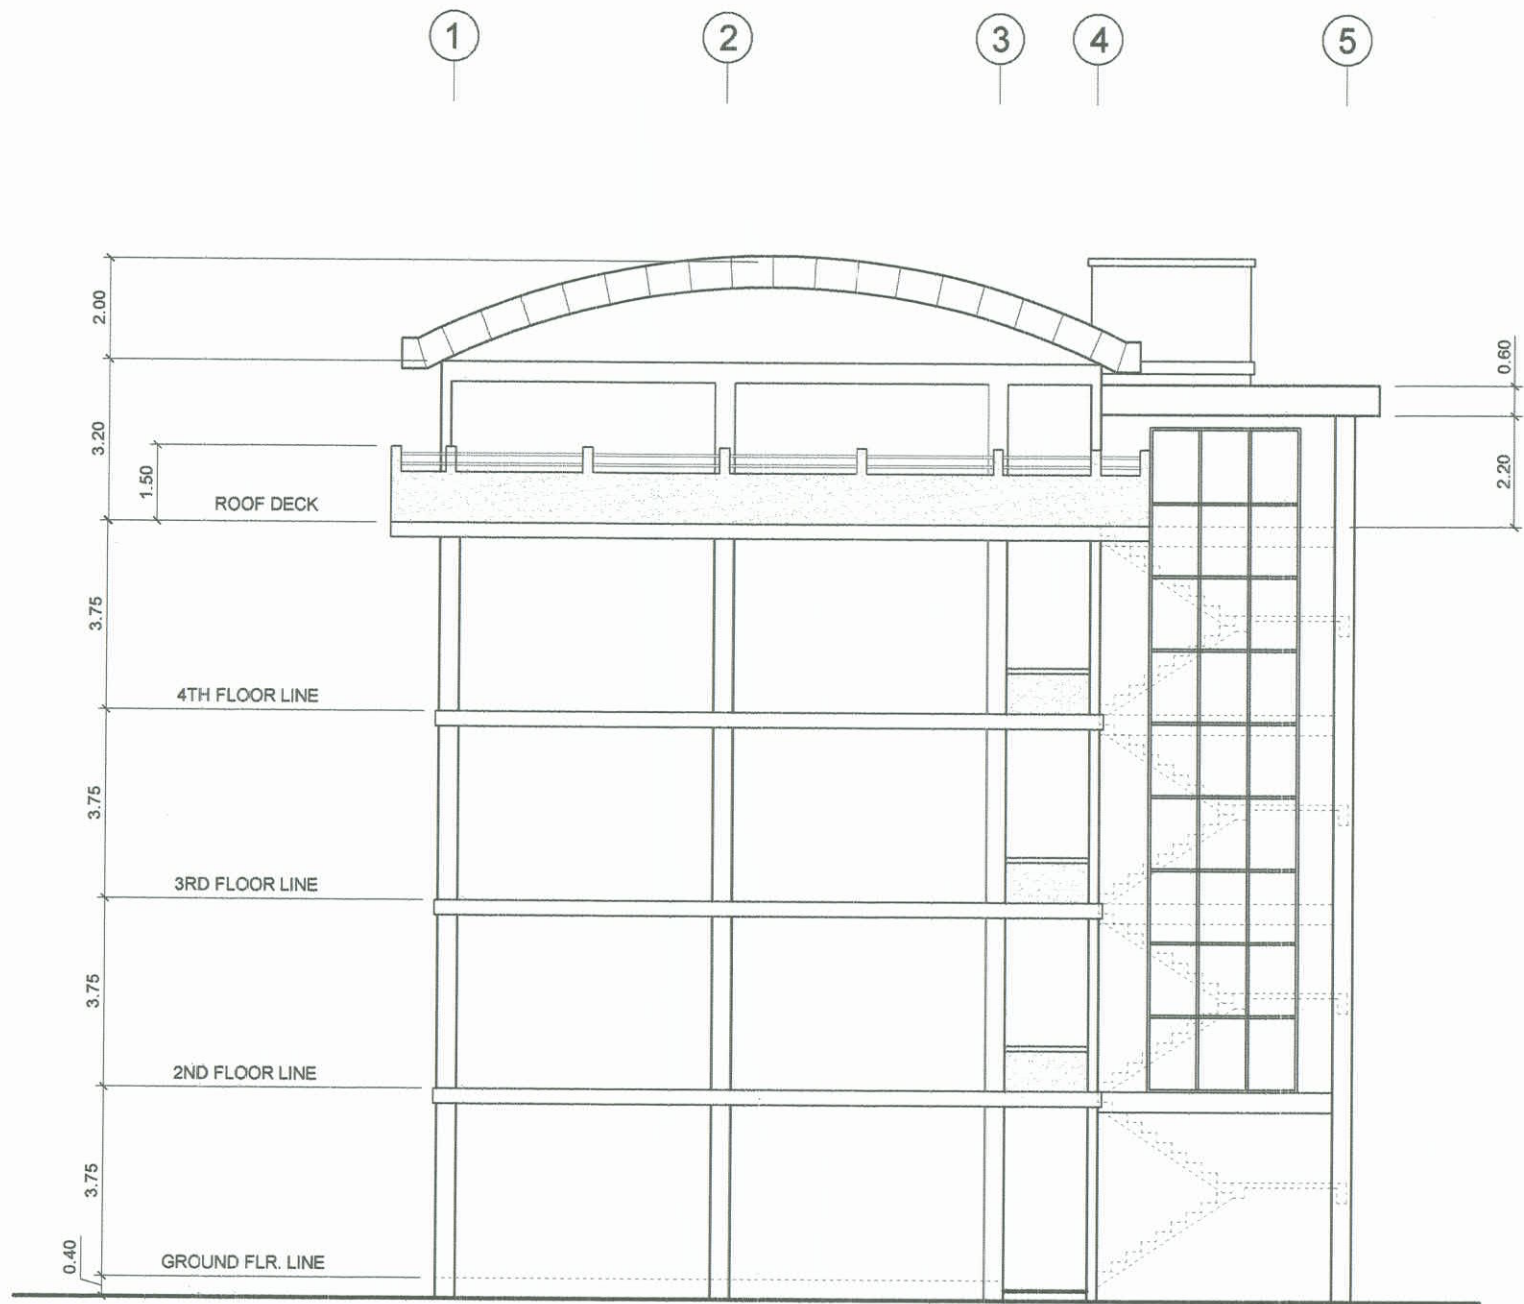


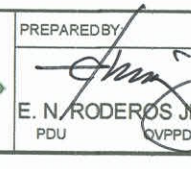
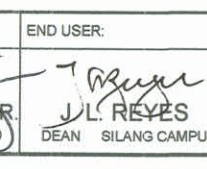
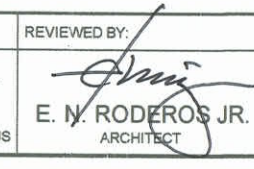
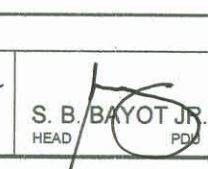
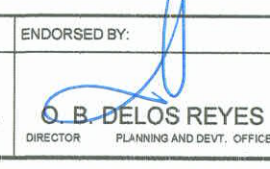
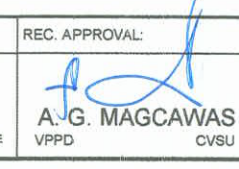
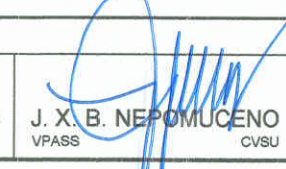

LEFT SIDE ELEVATION

SCALE 1: 150 M.

	PREPARED BY:	END USER:	REVIEWED BY:	ENDORSED BY:	REC. APPROVAL:	APPROVED BY:	PROJECT TITLE/ LOCATION:	IMPLEMENTING AGENCY:	SHT NO.:	
	<i>E. N. Roderos Jr.</i> E. N. RODEROS JR. PDU OVPPD	<i>J. L. Reyes</i> J. L. REYES DEAN SILANG CAMPUS	<i>E. N. Roderos Jr.</i> E. N. RODEROS JR. ARCHITECT	<i>S. B. Bayot Jr.</i> S. B. BAYOT JR. HEAD PDU	<i>O. B. Delos Reyes</i> O. B. DELOS REYES DIRECTOR PLANNING AND DEVT. OFFICE	<i>A. G. Magcawas</i> A. G. MAGCAWAS VPPD CVSU	<i>J. X. B. Nepomuceno</i> J. X. B. NEPOMUCENO VPASS CVSU	<i>H. D. Robles</i> H. D. ROBLES PRES CVSU	REPAINING OF FOUR STOREY SCHOOL BUILDING CAVITE STATE UNIVERSITY SILANG CAMPUS	CAVITE STATE UNIVERSITY SILANG CAMPUS

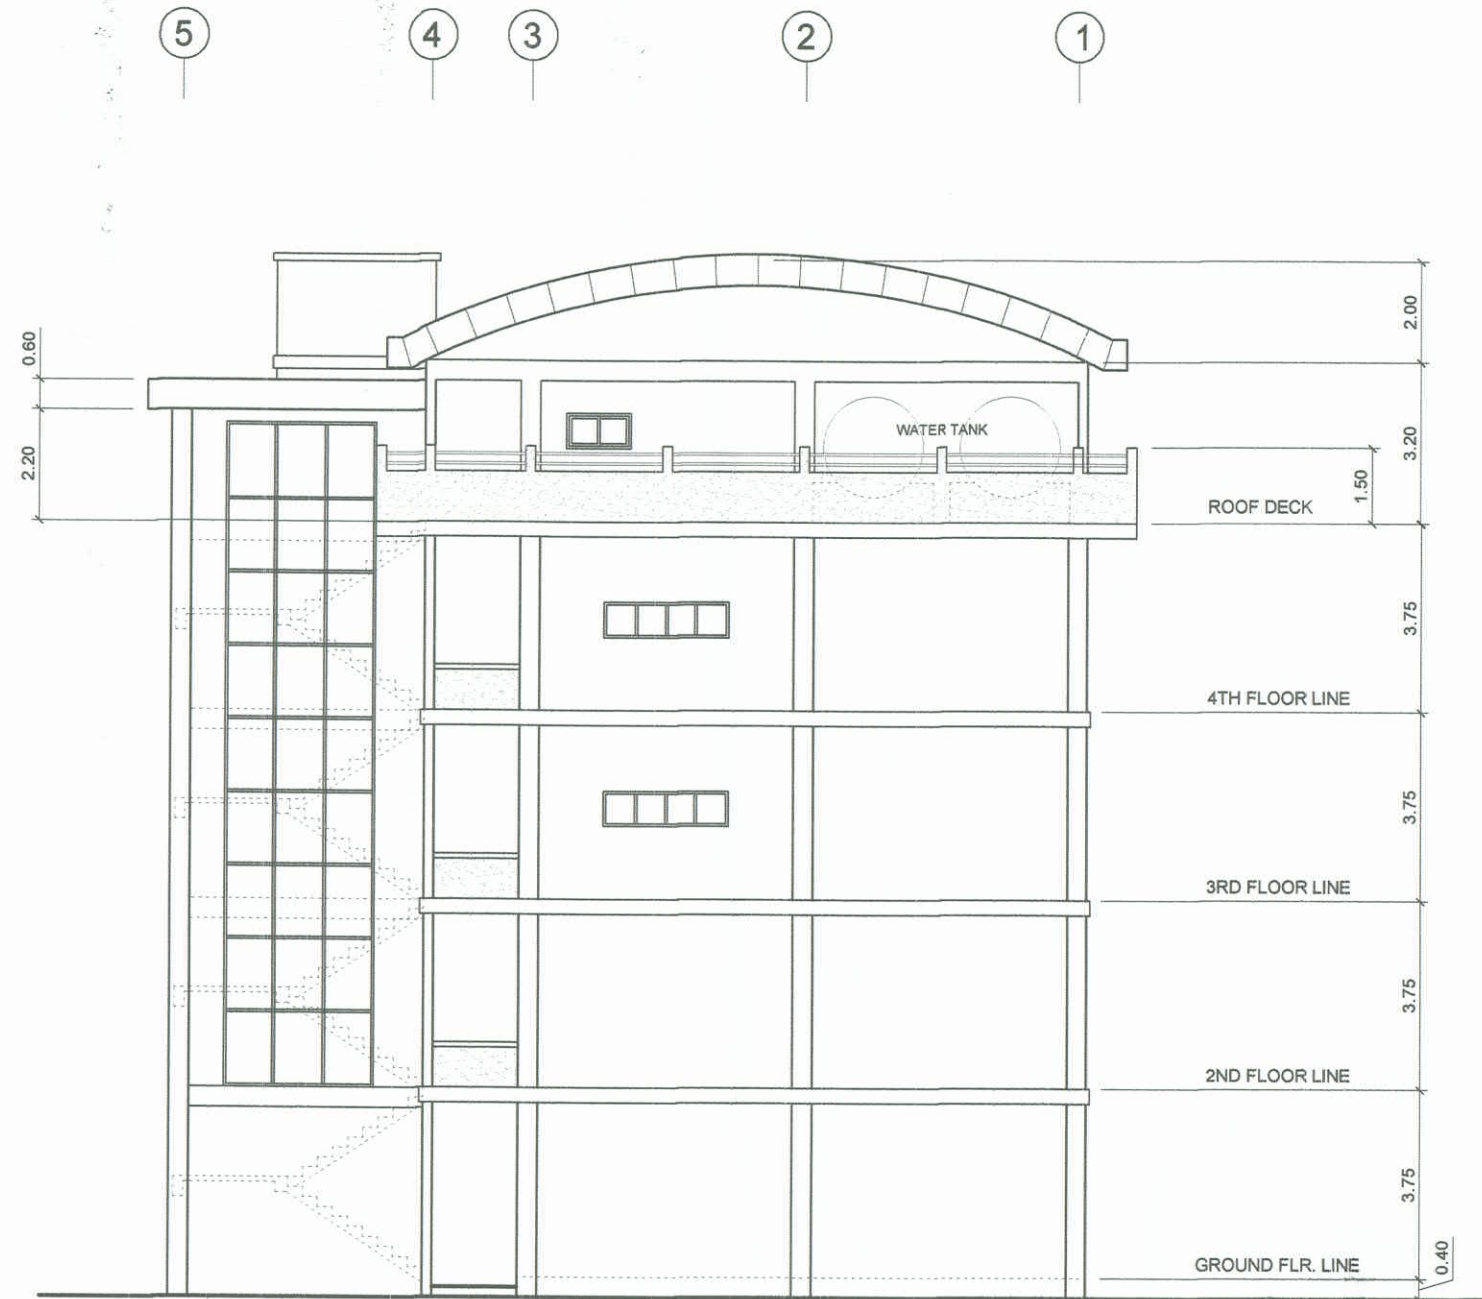


RIGHT SIDE ELEVATION
 SCALE 1: 150 M.

	PREPARED BY:	END USER:	REVIEWED BY:	ENDORSED BY:	REC. APPROVAL:	APPROVED BY:	PROJECT TITLE/ LOCATION:	IMPLEMENTING AGENCY:	SHT NO.:	
	 E. N. RODEROS JR. PDU	 J. L. REYES DEAN SILANG CAMPUS	 E. N. RODEROS JR. ARCHITECT	 S. B. BAYOT JR. HEAD PDU	 O. B. DELOS REYES DIRECTOR PLANNING AND DEVT. OFFICE	 A. G. MAGCAWAS VPPD CVSU	 J. X. B. NEPOMUCENO VPASS CVSU	 H. D. ROBLES PRES CVSU	REPAINTING OF FOUR STOREY SCHOOL BUILDING CAVITE STATE UNIVERSITY SILANG CAMPUS	CAVITE STATE UNIVERSITY SILANG CAMPUS