



1
A1 SCALE 1:150 MTS.
SITE DEVELOPMENT PLAN

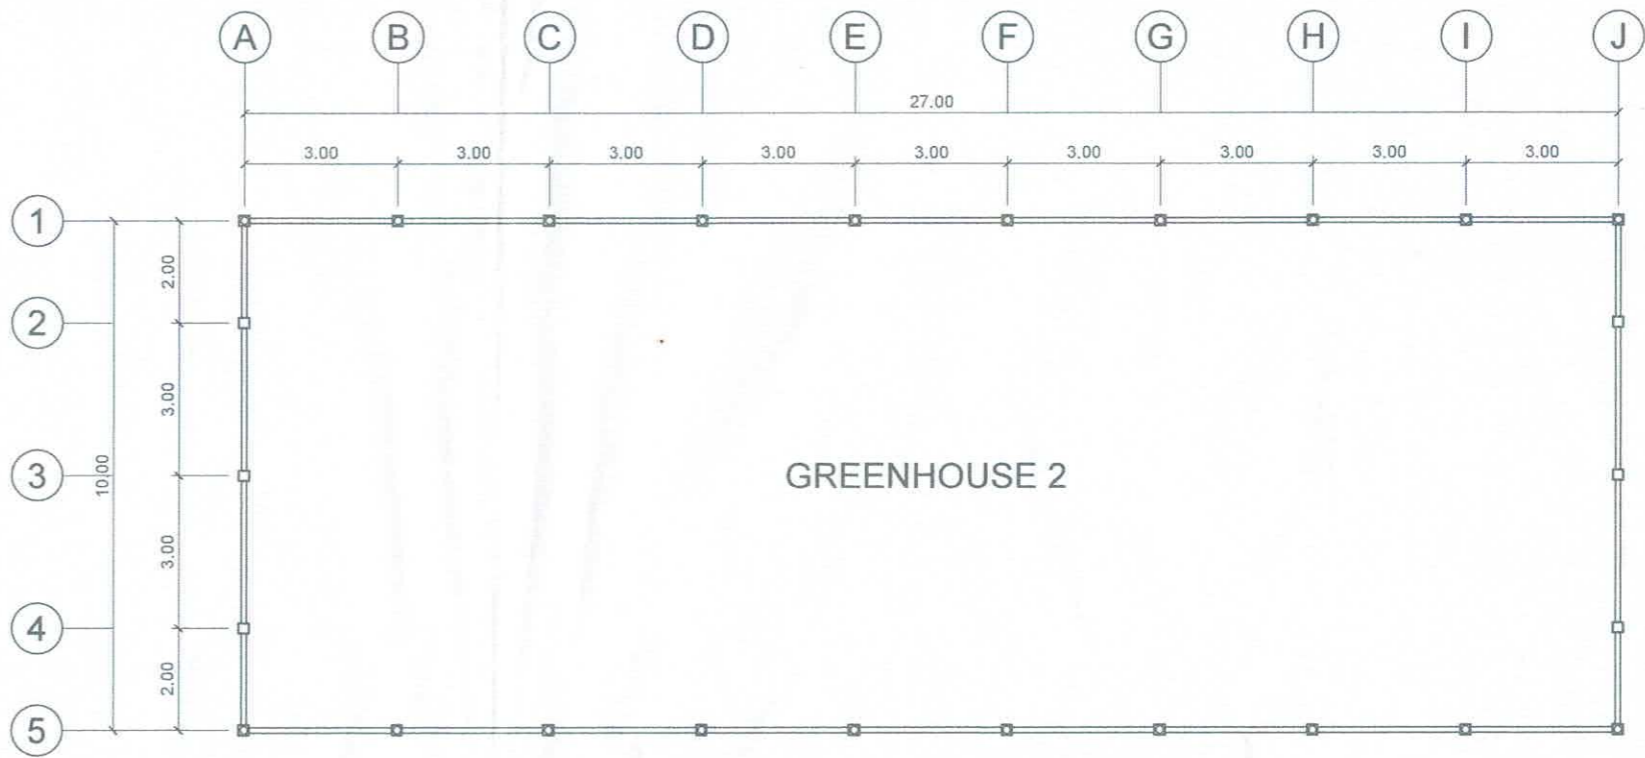


2
A1 SCALE 1:150 MTS.
FLOOR PLAN (GREENHOUSE 2)

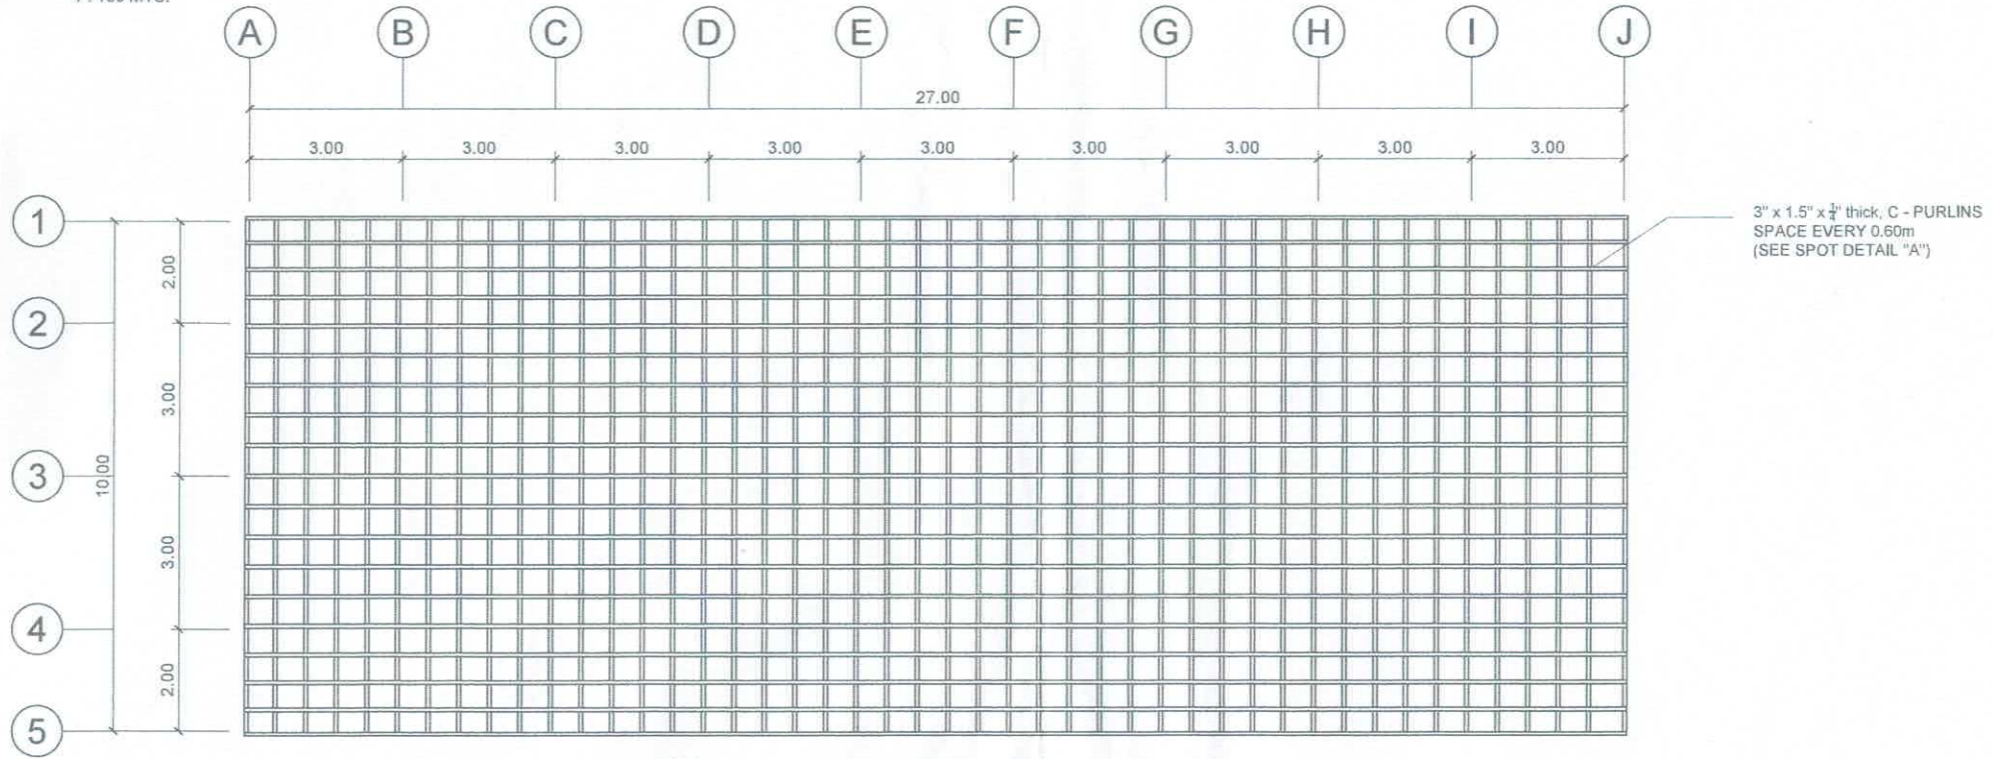


3
A1 SCALE 1:150 MTS.
ROOF FRAMING PLAN

3" x 1.5" x 1/4" thick, C - PURLINS
SPACE EVERY 0.60m
(SEE SPOT DETAIL "A")


	PREPARED BY:	END USER:	REVIEWED BY:	ENDORSED BY:	REC. APPROVAL:	APPROVED BY:	PROJECT TITLE/ LOCATION:	IMPLEMENTING AGENCY:	SHT NO.:
	 L. M. ABELLERA <small>INUI OVPPD</small>	 H. dL. MATEL <small>DIRECTOR MACAPUNO RESEARCH AND DEVELOPMENT</small>	 E. N. RODEROS <small>ARCHITECT</small>	 S. B. BAYOT JR. <small>HEAD PDU</small>	 O. B. DELOS REYES <small>DIRECTOR PLANNING AND DEVT. OFFICE</small>	 M. J. D. TEPORA <small>VPPD CVSU</small>	 H. D. ROBLES <small>PRES CVSU</small>	REPAIR AND IMPROVEMENT OF GREEN HOUSE AT CENTRAL EXPERIMENT STATION CAVITE STATE UNIVERSITY MAIN CAMPUS	CAVITE STATE UNIVERSITY

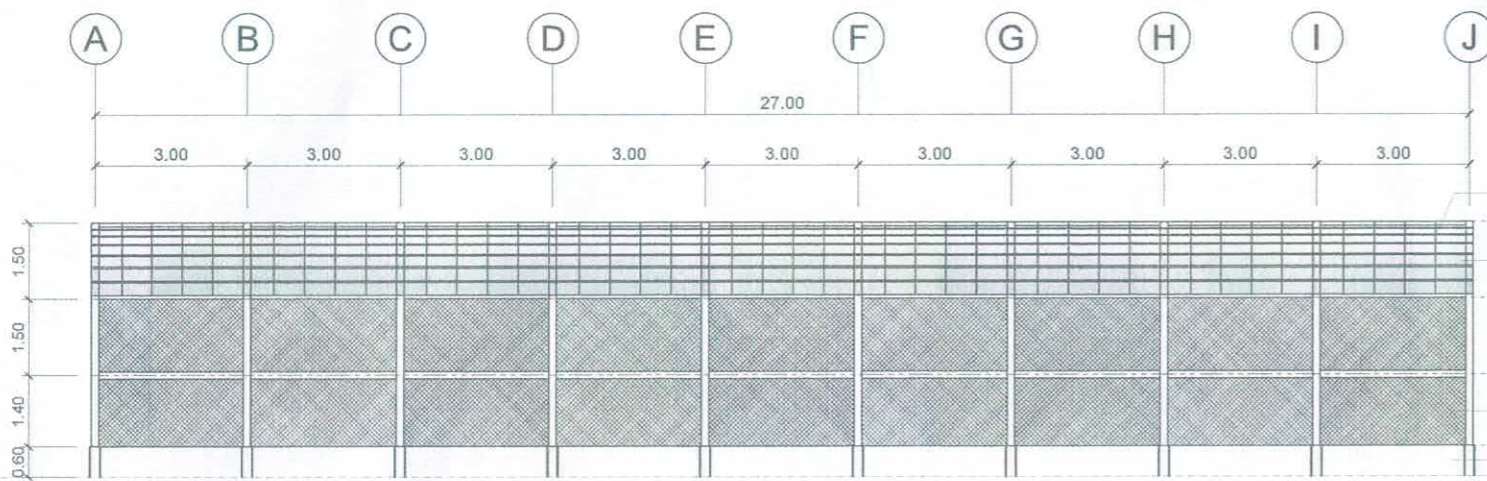



1 SIDE ELEVATION (GREENHOUSE 2)
 A/2 SCALE 1 : 150 MTS.

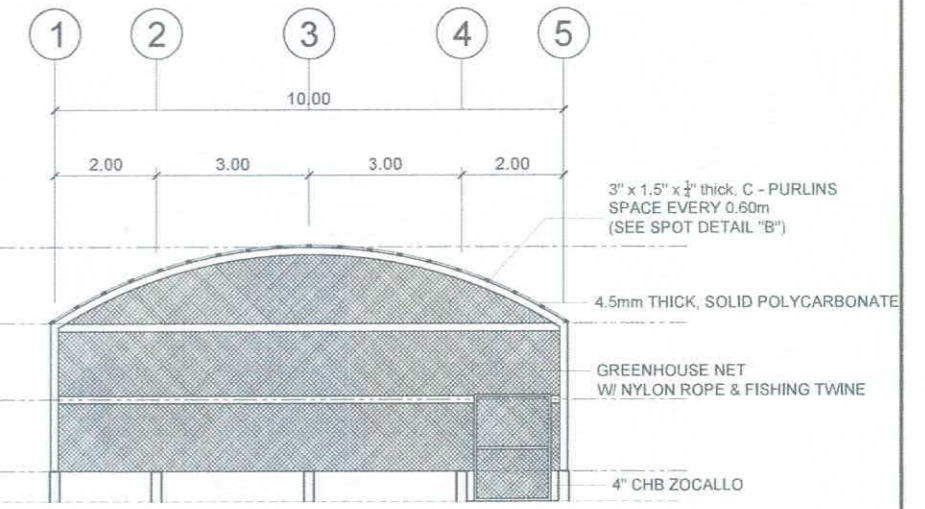

2 FRONT ELEVATION (GREENHOUSE)
 A/2 SCALE 1 : 150 MTS.

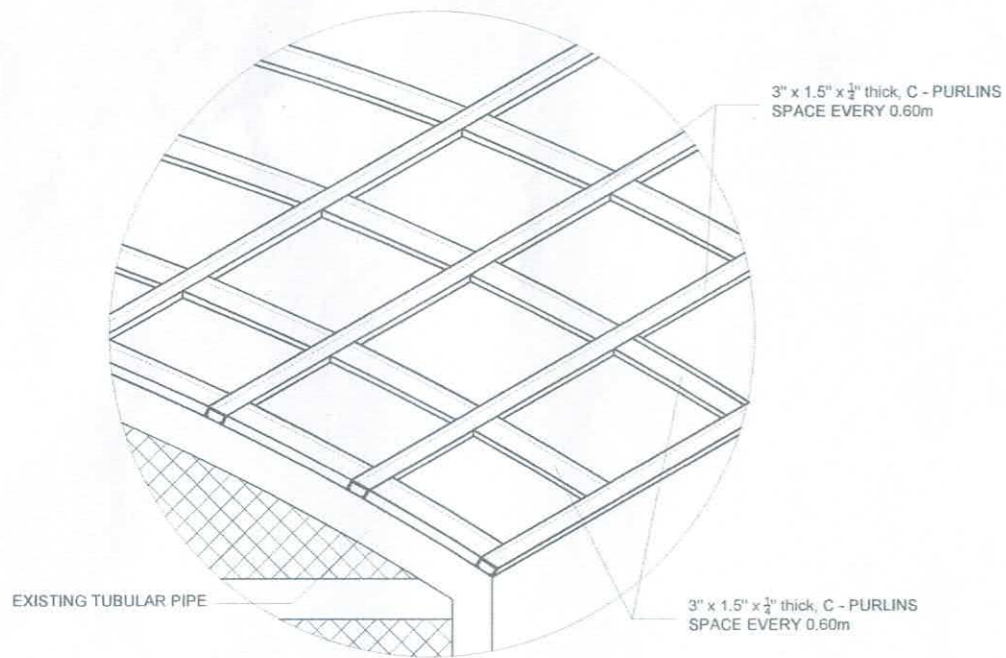

3 SPOT DETAIL "A"
 A/2 SCALE NTS.

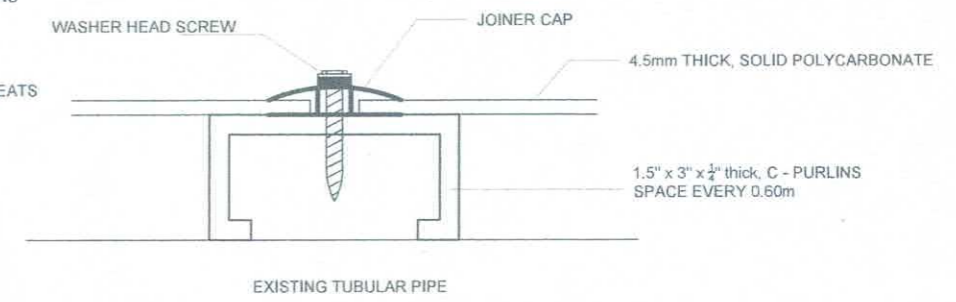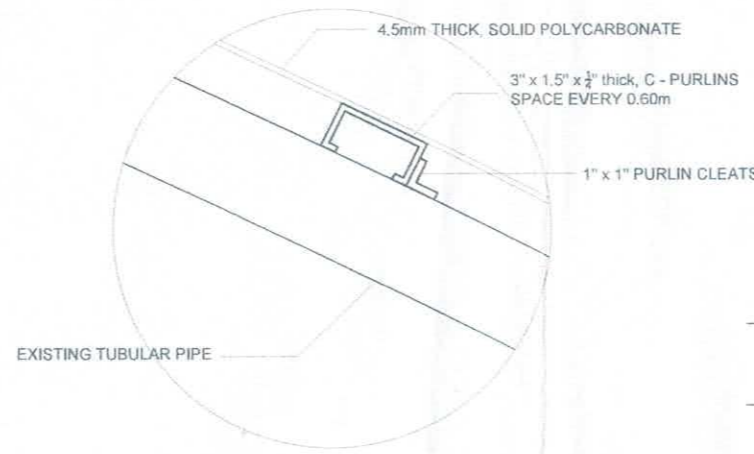

NOTE: PROVIDE SEALANT FOR JOINT CONNECTIONS

4 SPOT DETAIL "B"
 A/2 SCALE NTS.

	PREPARED BY:	END USER:	REVIEWED BY:	ENDORSED BY:	REC. APPROVAL:	APPROVED BY:	PROJECT TITLE/ LOCATION:	IMPLEMENTING AGENCY:	SHT NO.:
	 L. M. ABAJAR PDU OVPD	Honca S miel H. dL. MATEL DIRECTOR MACAPUNO RESEARCH AND DEVELOPMENT	 E. N. RODEROS ARCHITECT	 S. B. BAYOT JR. HEAD PDU	 O. B. DELOS REYES DIRECTOR PLANNING AND DEVT. OFFICE	 M. J. D. TEPORA VPPD CVSU	 H. D. ROBLES PRES CVSU	REPAIR AND IMPROVEMENT OF GREEN HOUSE AT CENTRAL EXPERIMENT STATION CAVITE STATE UNIVERSITY MAIN CAMPUS	CAVITE STATE UNIVERSITY