



SECOND FLOOR PLAN
 SCALE 1: 250 M.


PREPARED BY:	CADD / DRAWN BY:	NOTED BY:	REC. APPROVAL	APPROVED	PROJECT TITLE / LOCATION	IMPLEMENTING AGENCY	SHEET NO.
S. B. BAYOT JR. <small>CEIT PPU</small>	E. N. RODEROS JR. <small>CEIT PPU</small>	J. Q. DILIDILI <small>DIRECTOR PPS</small>	R. E. SAMONTE <small>VPASS CVSU</small>	R. S. SANGALANG <small>PRES CVSU</small>	PROP. CENTRAL SUPPLY, SECURITY, AND INFORMATION SYSTEM BLDG. <small>LOCATION : CAVITE STATE UNIVERSITY NAIC , MABOLO SITE</small>	CAVITE STATE UNIVERSITY	A - 2

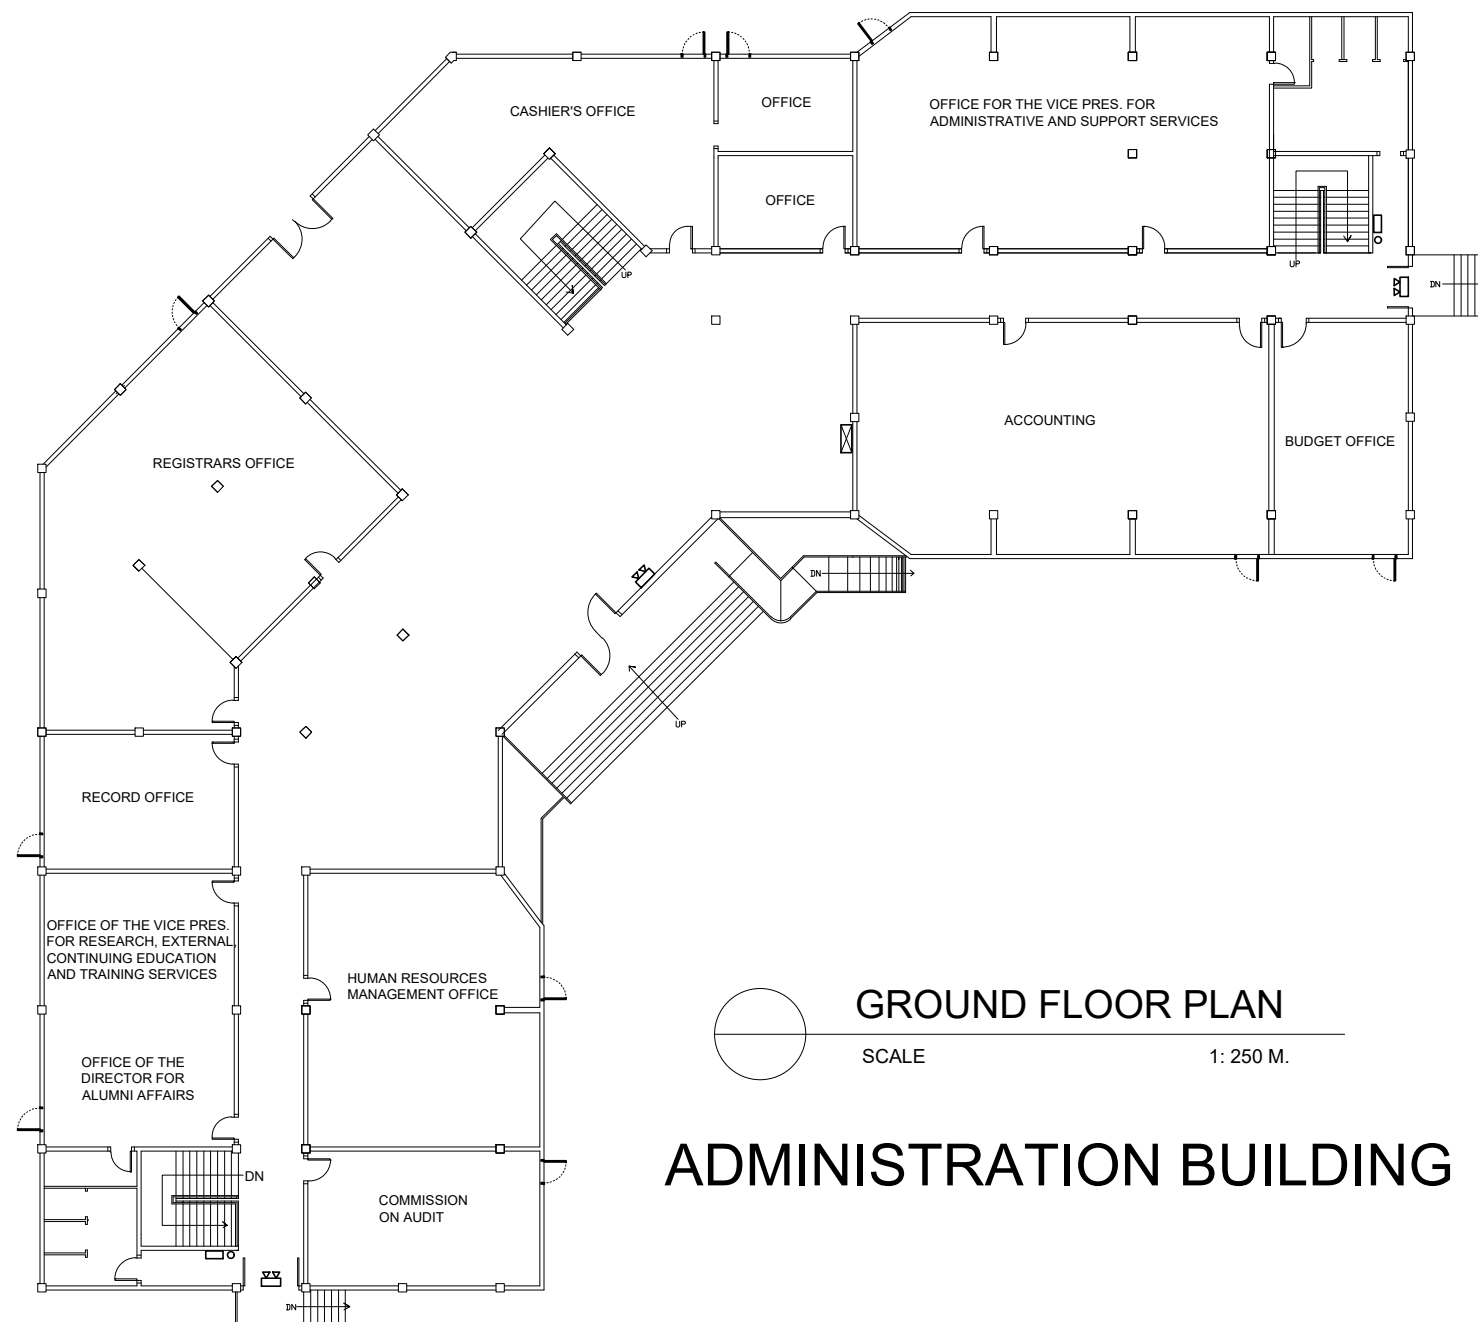

GROUND FLOOR PLAN
 SCALE 1: 250 M.

ADMINISTRATION BUILDING

BASEMENT FLOOR PLAN
 SCALE 1: 150 M.

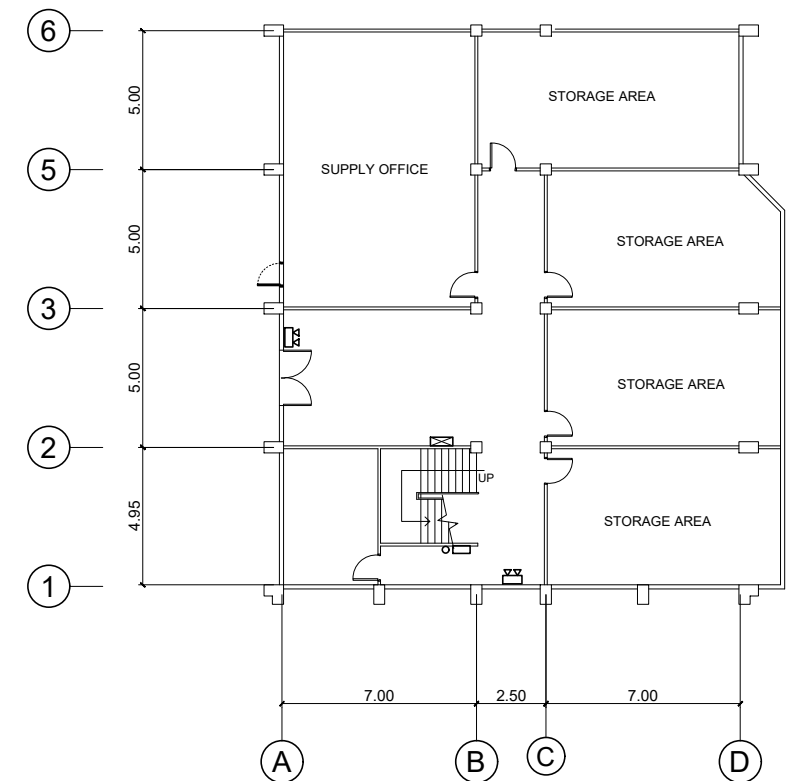

PREPARED BY:	CADD / DRAWN BY:	NOTED BY:	REC. APPROVAL	APPROVED	PROJECT TITLE / LOCATION	IMPLEMENTING AGENCY	SHEET NO.
S. B. BAYOT JR. <small>CEIT PPU</small>	E. N. RODEROS JR. <small>CEIT PPU</small>	J. Q. DILIDILI <small>DIRECTOR PPS</small>	R. E. SAMONTE <small>VPASS CVSU</small>	R. S. SANGALANG <small>PRES CVSU</small>	PROP. CENTRAL SUPPLY, SECURITY, AND INFORMATION SYSTEM BLDG. <small>LOCATION : CAVITE STATE UNIVERSITY NAIC , MABOLO SITE</small>	CAVITE STATE UNIVERSITY	A - 1