


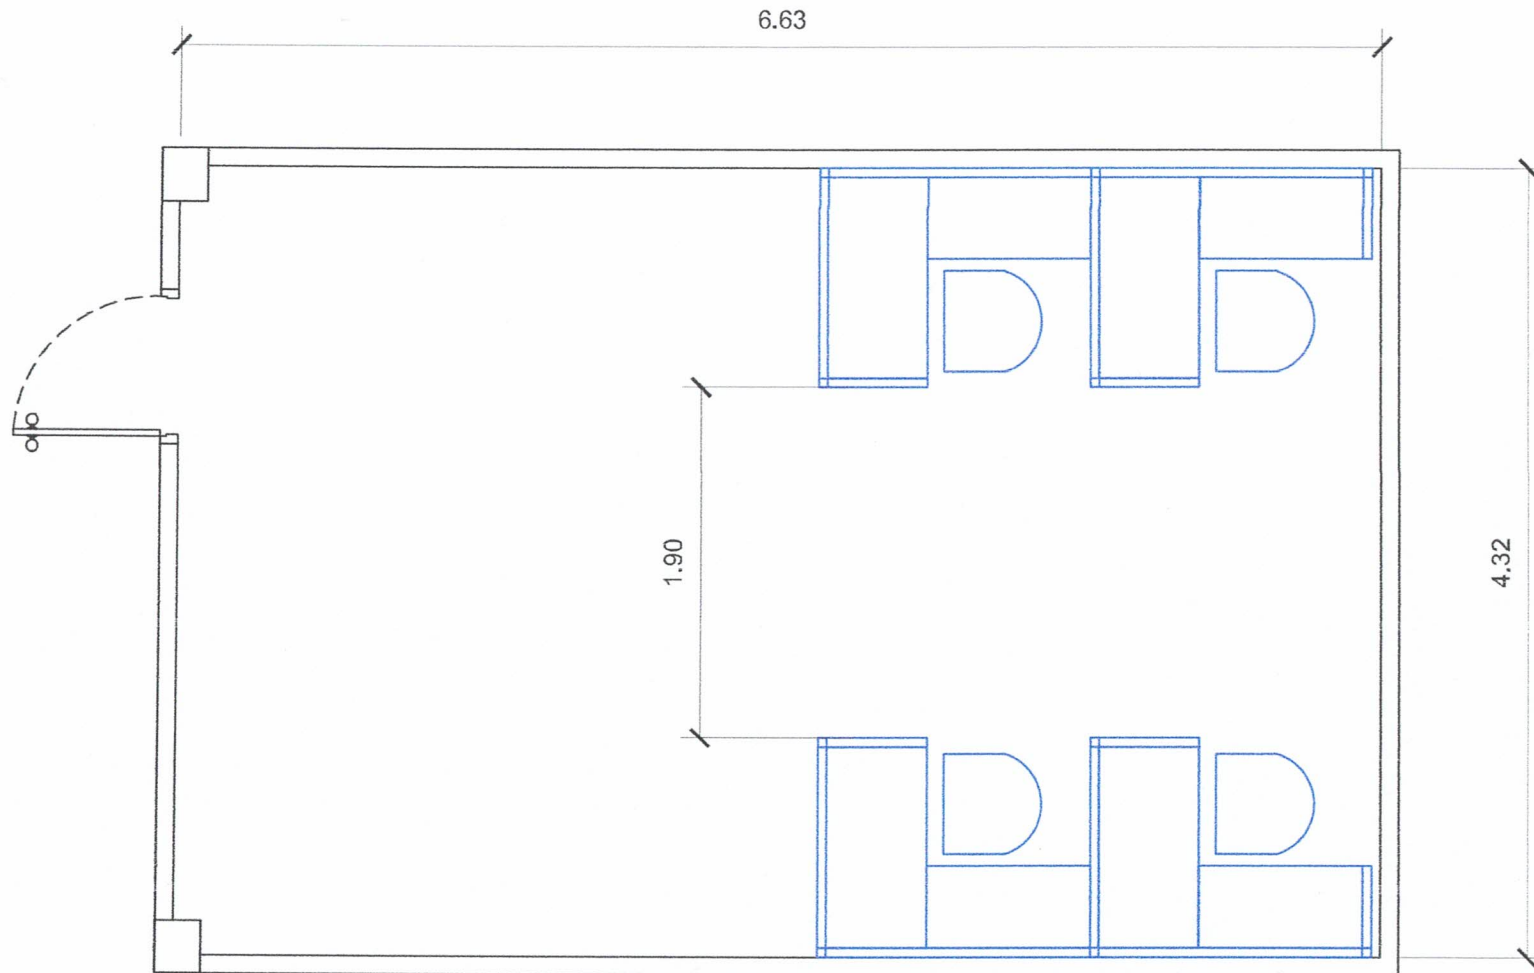


1
A1

RD & E FLOOR PLAN

SCALE

1 : 40 MTS.

	PREPARED BY: <i>[Signature]</i> M. JULIANO PDU	END USER: <i>[Signature]</i> A.G. DESINGANO DEAN	REVIEWED BY: <i>[Signature]</i> E. N. RODEROS ARCHITECT	ENDORSED BY: <i>[Signature]</i> S. B. BAYOT JR. HEAD	ENDORSED BY: <i>[Signature]</i> O. B. DELOS REYES DIRECTOR	REC. APPROVAL: <i>[Signature]</i> M. J. D. TEPORA VPPD	APPROVED BY: <i>[Signature]</i> H. D. ROBLES PRS	PROJECT TITLE/ LOCATION: OFFICE PARTITION FOR COLLEGE OF ARTS AND SCIENCES CAVITE STATE UNIVERSITY	IMPLEMENTING AGENCY: CAVITE STATE UNIVERSITY	SHEET NO.: A - 1
--	---	---	--	---	---	---	---	---	--	---------------------

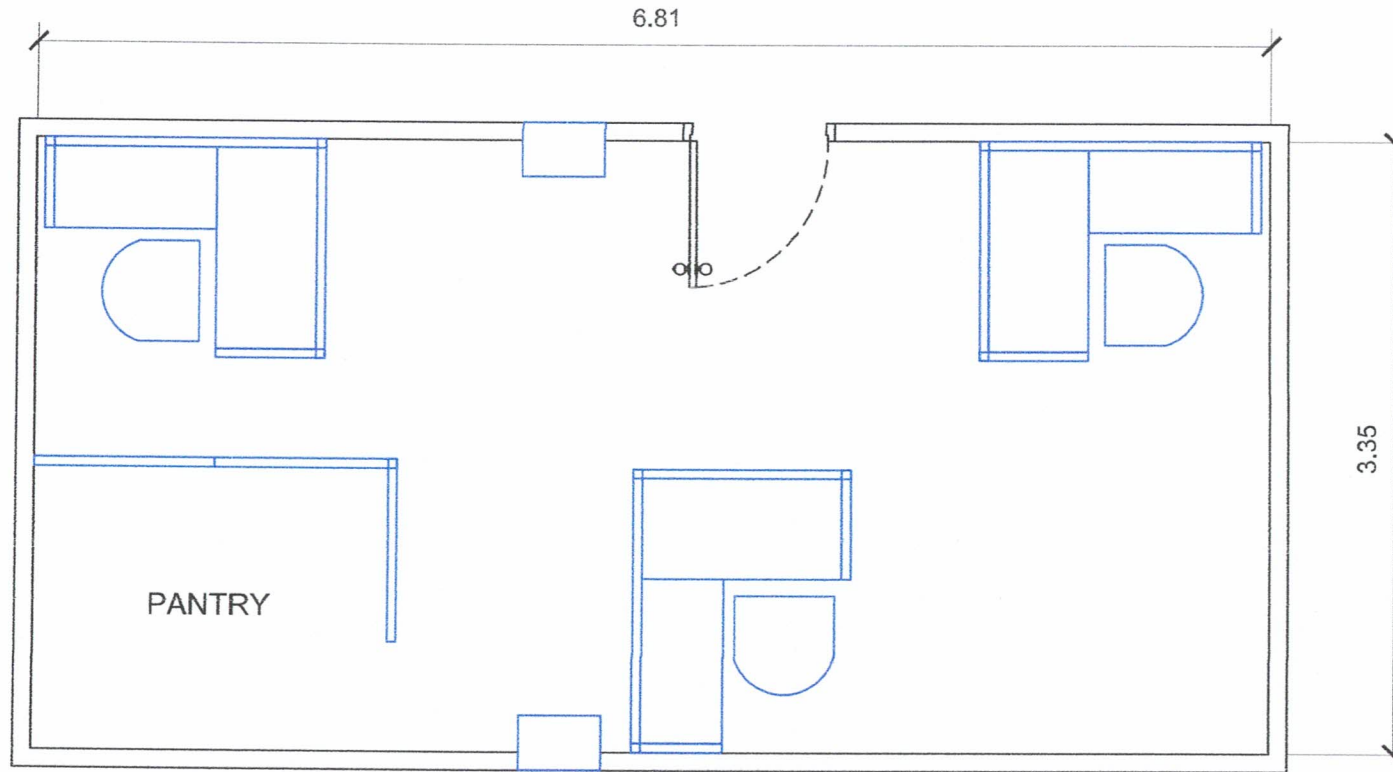


REGISTRAR'S OFFICE FLOOR PLAN

SCALE

1 : 40 MTS.

	PREPARED BY: <i>[Signature]</i> J. JULIANO OUPPD	END USER: <i>[Signature]</i> A. G. DESINGANO DEAN CAS	REVIEWED BY: <i>[Signature]</i> E. N. RODEROS ARCHITECT	ENDORSED BY: <i>[Signature]</i> S. E. BAYOT JR. DEAN ODU	ENDORSED BY: <i>[Signature]</i> O. B. DELOS REYES DIRECTOR PLANNING AND DEVT. OFFICE	RECOMMENDATION: <i>[Signature]</i> M. J. D. TEPORA VPPD CVSU	APPROVED BY: <i>[Signature]</i> H. D. ROBLES PRES CVSU	PROJECT TITLE/ LOCATION: OFFICE PARTITION FOR COLLEGE OF ARTS AND SCIENCES CAVITE STATE UNIVERSITY MAIN CAMPUS	IMPLEMENTING AGENCY: CAVITE STATE UNIVERSITY	SHT NO: A - 2
--	---	--	--	---	---	---	---	---	--	------------------

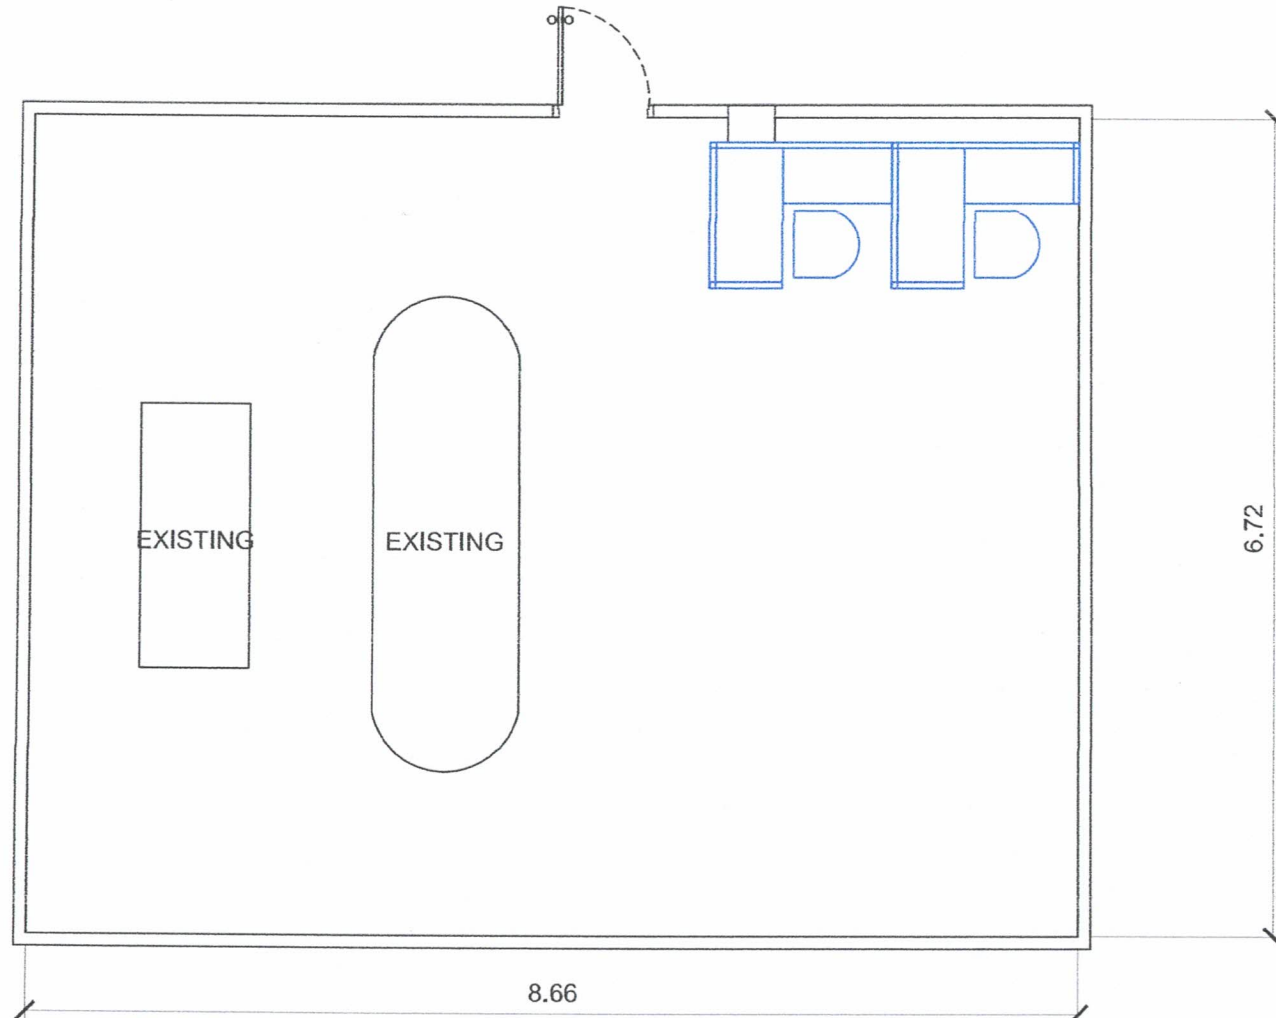


1
A3

ACCREDITATION ROOM FLOOR PLAN

SCALE

1 : 60 MTS.

	PREPARED BY: <i>[Signature]</i> J.M. JULIANO RCU OVPPD	END USER: <i>[Signature]</i> A.G. DESINGANO DEAN CAS	REVIEWED BY: <i>[Signature]</i> E. N. RODEROS ARCHITECT	ENDORSED BY: <i>[Signature]</i> S. B. BAYOT JR. HEAD POU	ENDORSED BY: <i>[Signature]</i> O. B. DELOS REYES DIRECTOR PLANNING AND DEVT. OFFICE	REC. APPROVAL: <i>[Signature]</i> M. J. D. TEPORA VPPD CVSU	APPROVED BY: <i>[Signature]</i> H. D. ROBLES PRES CVSU	PROJECT TITLE/ LOCATION: OFFICE PARTITION FOR COLLEGE OF ARTS AND SCIENCES CAVITE STATE UNIVERSITY MAIN CAMPUS	IMPLEMENTING AGENCY: CAVITE STATE UNIVERSITY	SHIT NO: A - 3
---	---	---	--	---	---	--	---	---	---	-------------------

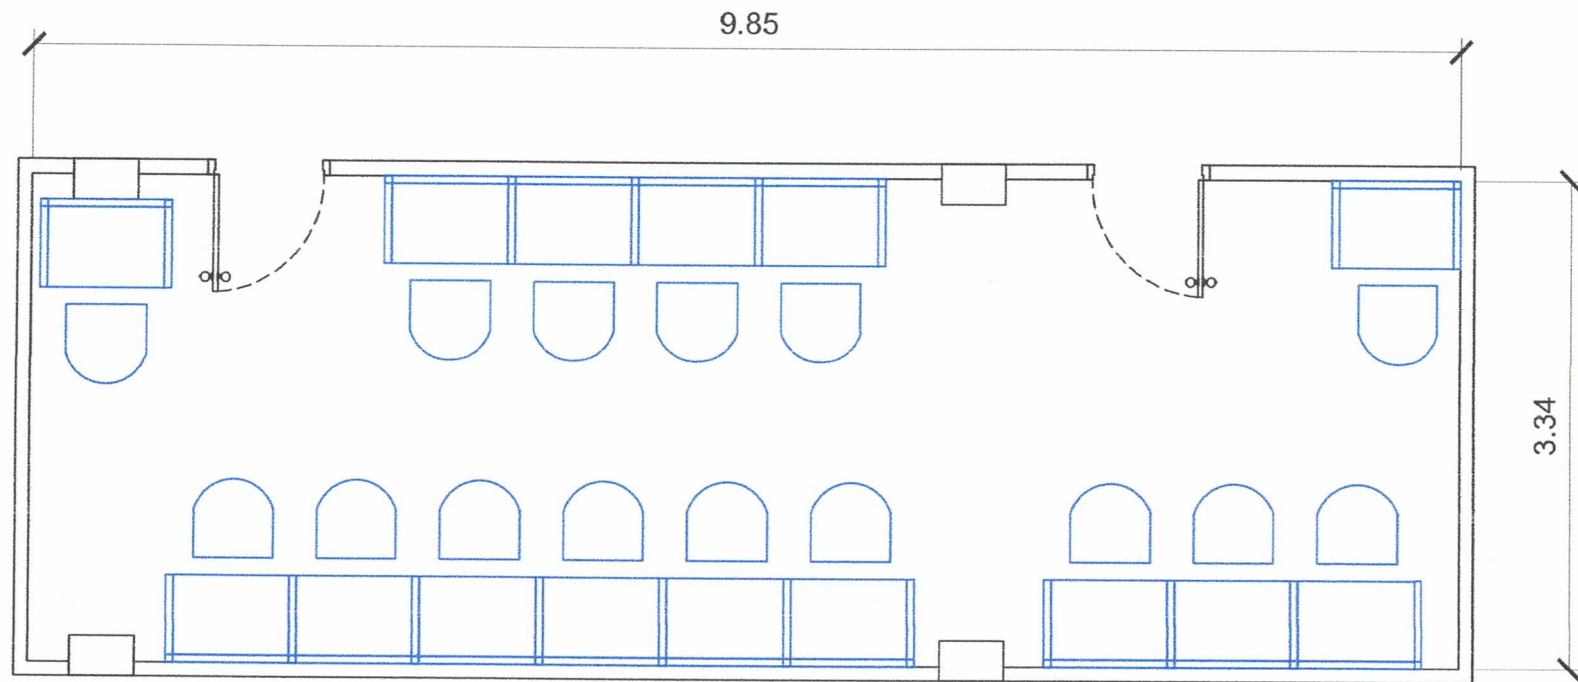


1
A4

HUMN FACULTY 1 FLOOR PLAN

SCALE

1 : 50 MTS.

	PREPARED BY: M. JULIANO PDU OVPPD	END USER: A. S. DESINGANO DEAN CAS	REVIEWED BY: E. N. RODEROS ARCHITECT	 S. B. BAYOT JR. HEAD PDU	ENDORSED BY: O. B. DELOS REYES DIRECTOR PLANNING AND DEVT. OFFICE VPPD	REC. APPROVAL: M. J. D. TEPORA CVSU	APPROVED BY: H. D. ROBLES PRES CVSU	PROJECT TITLE/ LOCATION: OFFICE PARTITION FOR COLLEGE OF ARTS AND SCIENCES CAVITE STATE UNIVERSITY MAIN CAMPUS	IMPLEMENTING AGENCY: CAVITE STATE UNIVERSITY	SHT NO.: A - 4
--	---	--	--	--	--	---	---	--	---	--------------------------







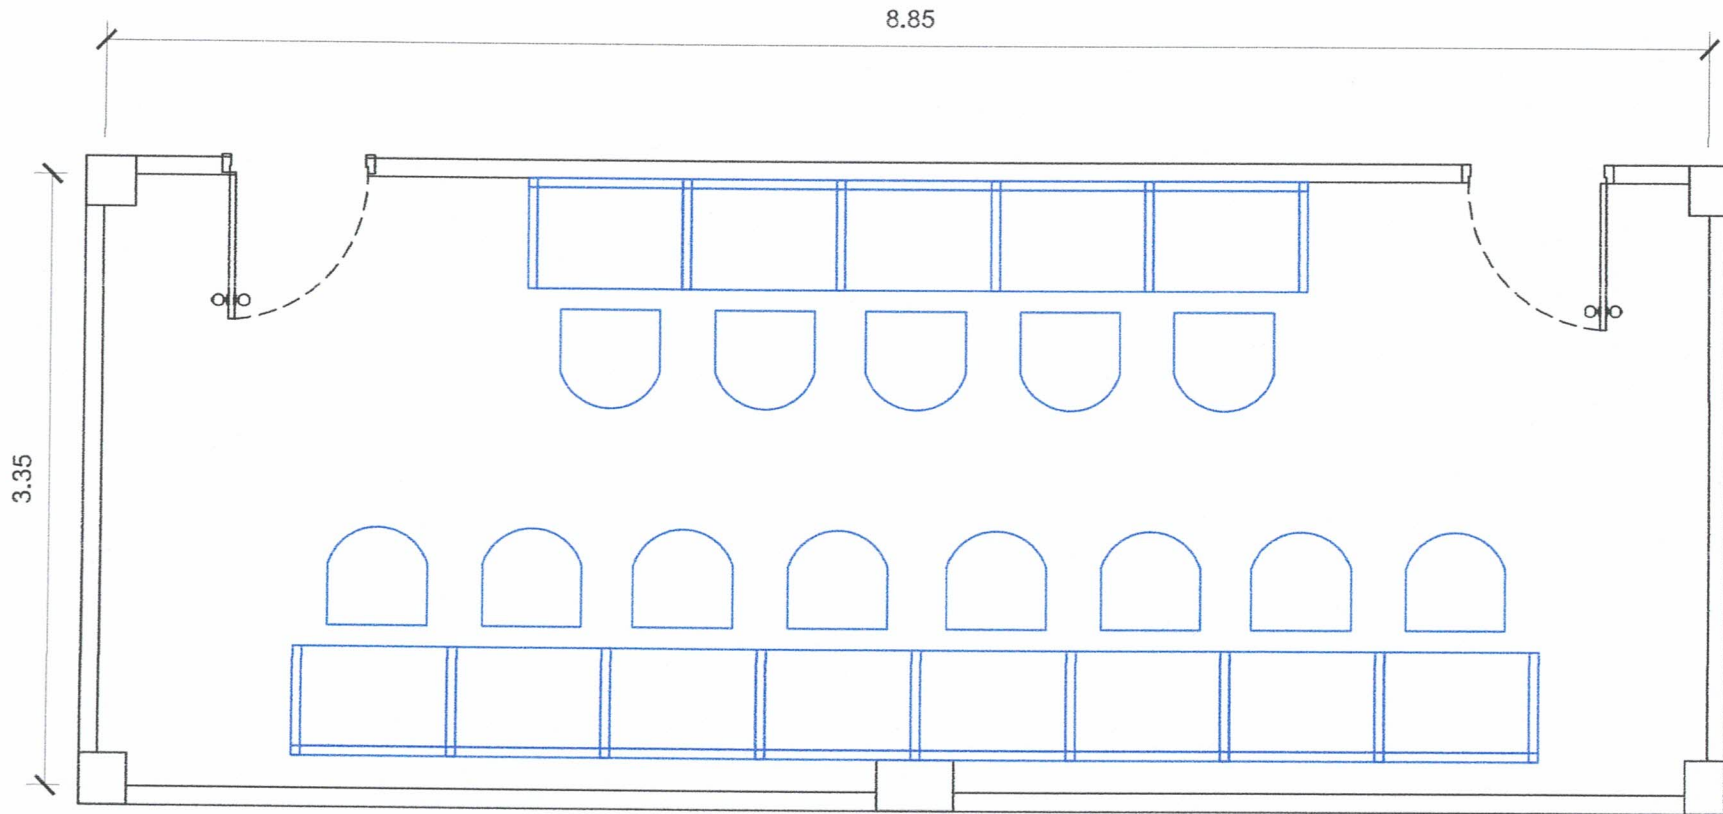



1
A/5

HUMN FACULTY 2 FLOOR PLAN

SCALE

1 : 40 MTS.

       	PREPARED BY:  M. JULIANO PDU	END USER:  A.G. DESINGANO DEAN CAS	REVIEWED BY:  E. N. RODEROS ARCHITECT	 S. B. BAYOT JR. HEAD PDU	ENDORSED BY:  O. B. DELOS REYES DIRECTOR PLANNING AND DEVT. OFFICE	REC. APPROVAL:  M. J. D. TEPORA VPPD CVSU	APPROVED BY:  H. D. ROBLES PRES CVSU	PROJECT TITLE/LOCATION: OFFICE PARTITION FOR COLLEGE OF ARTS AND SCIENCES CAVITE STATE UNIVERSITY MAIN CAMPUS	IMPLEMENTING AGENCY: CAVITE STATE UNIVERSITY	SHT NO.: A - 5
---	--	--	---	--	---	---	--	--	--	-------------------

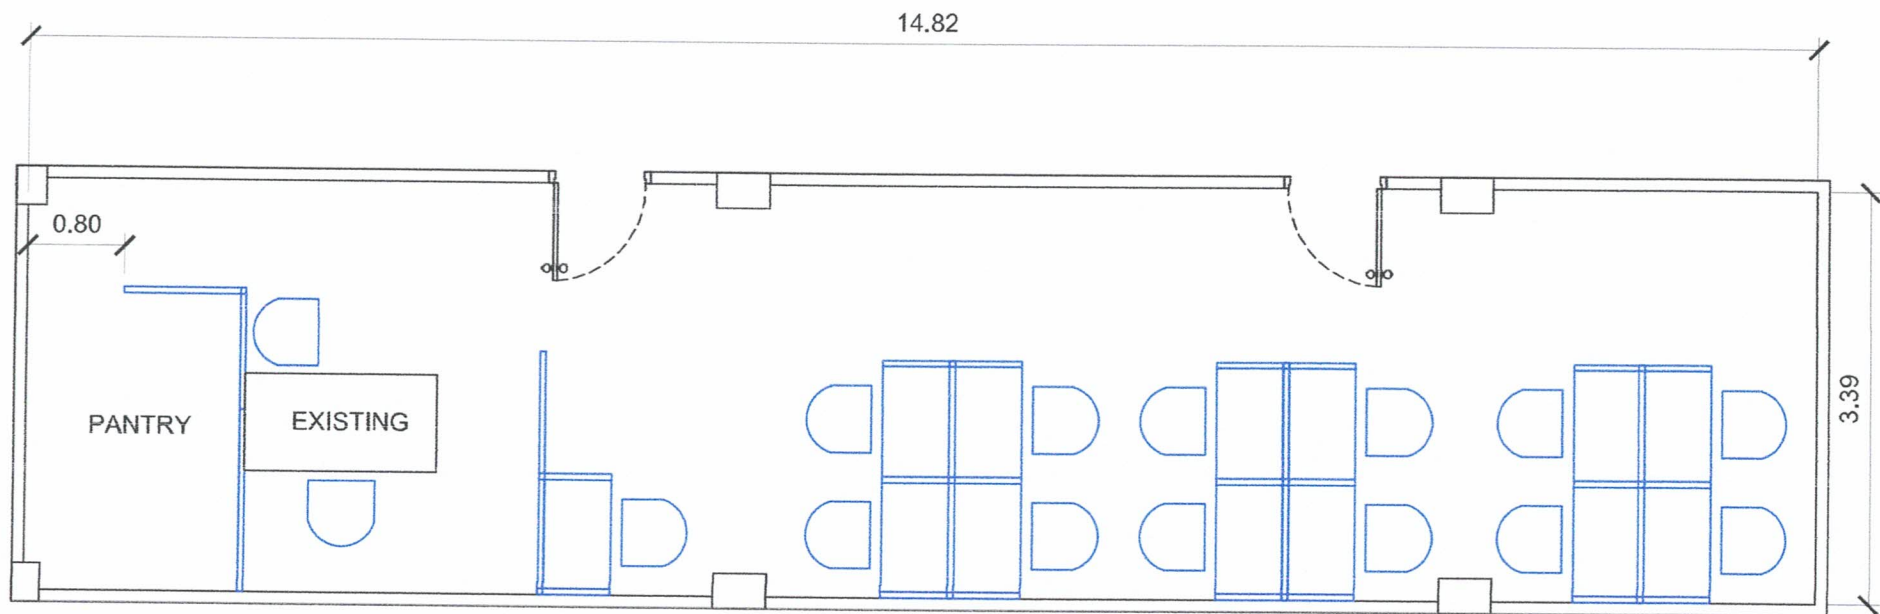


1
A6

HUMN FACULTY 3 FLOOR PLAN

SCALE

1 : 60 MTS.

	PREPARED BY: <i>M. JULIANO</i> POD	END USER: <i>A. G. DESINGANO</i> DEAN CAS	REVIEWED BY: <i>E. N. RODEROS</i> ARCHITECT	S. B. BAYOT JR. HEAD	ENDORSED BY: <i>O. B. DELLOS REYES</i> DIRECTOR PLANNING AND DEVT. OFFICE	REC. APPROVAL: <i>M. J. D. TEPORA</i> VPD CVSU	APPROVED BY: <i>H. D. ROBLES</i> PRES CVSU	PROJECT TITLE/ LOCATION: OFFICE PARTITION FOR COLLEGE OF ARTS AND SCIENCES CAVITE STATE UNIVERSITY MAIN CAMPUS	IMPLEMENTING AGENCY: CAVITE STATE UNIVERSITY	SHT NO: A - 6
--	--	---	---	-------------------------	---	--	--	---	---	------------------

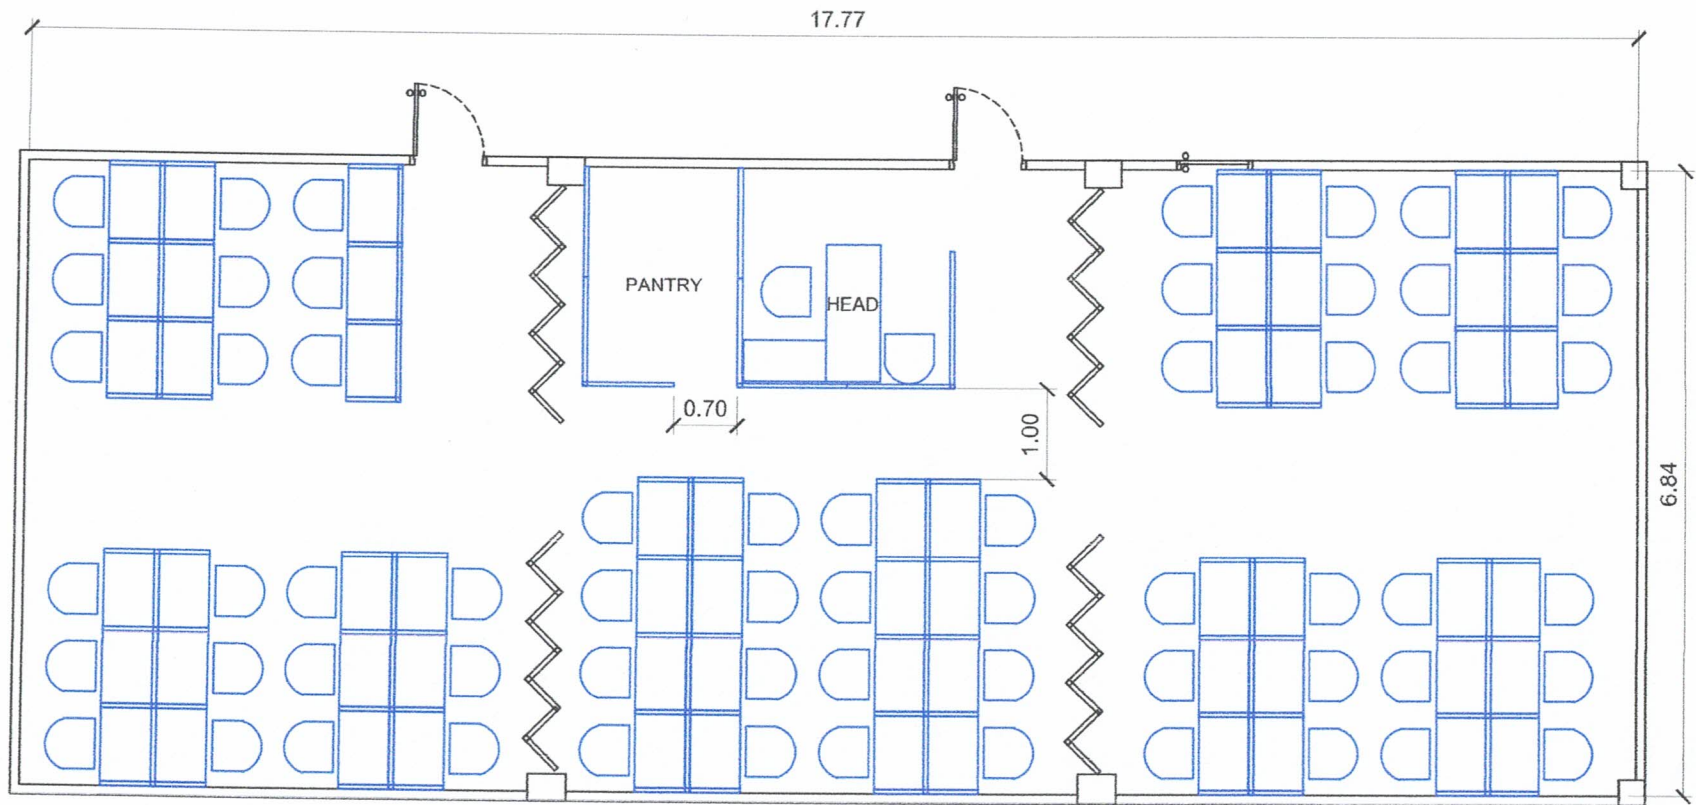

1
A7

SOCIAL STUDIES FLOOR PLAN

SCALE

1 : 80 MTS.

	PREPARED BY: M. JULIANO OVPPD	END USER: A.G. DESINGANO DEAN CAS	REVIEWED BY: E. N. RODEROS ARCHITECT	ENDORSED BY: S. B. BAYOT JR. HEAD PDU	ENDORSED BY: S. B. DELOS REYES DIRECTOR PLANNING AND DEVT. OFFICE	REC. APPROVAL: M. J. D. TEPORA VPPD CVSU	APPROVED BY: H. D. ROBLES PRES CVSU	PROJECT TITLE/ LOCATION: OFFICE PARTITION FOR COLLEGE OF ARTS AND SCIENCES CAVITE STATE UNIVERSITY MAIN CAMPUS	IMPLEMENTING AGENCY: CAVITE STATE UNIVERSITY	SHT NO.: A - 7
--	--	--	---	--	--	---	--	--	---	--------------------------