


RD & E FLOOR PLAN

SCALE

1 : 40 MTS.



PREPARED BY:	END USER:	REVIEWED BY:	ENDORSED BY:	REC. APPROVAL:	APPROVED BY:	PROJECT TITLE/ LOCATION:	IMPLEMENTING AGENCY:	SHT NO:
T.M. JULIANO PDU OVPPD	A.G. DESINGANO DEAN CAS	E. N. RODEROS ARCHITECT	S. B. BAYOT JR. HEAD PDU	O. B. DELOS REYES DIRECTOR PLANNING AND DEVT. OFFICE	A.G. MAGCAWAS VPPD CVSU	J.X.B. NEPOMUCENO OIC, OUP CVSU	OFFICE PARTITION FOR COLLEGE OF ARTS AND SCIENCES CAVITE STATE UNIVERSITY MAIN CAMPUS	CAVITE STATE UNIVERSITY A - 1

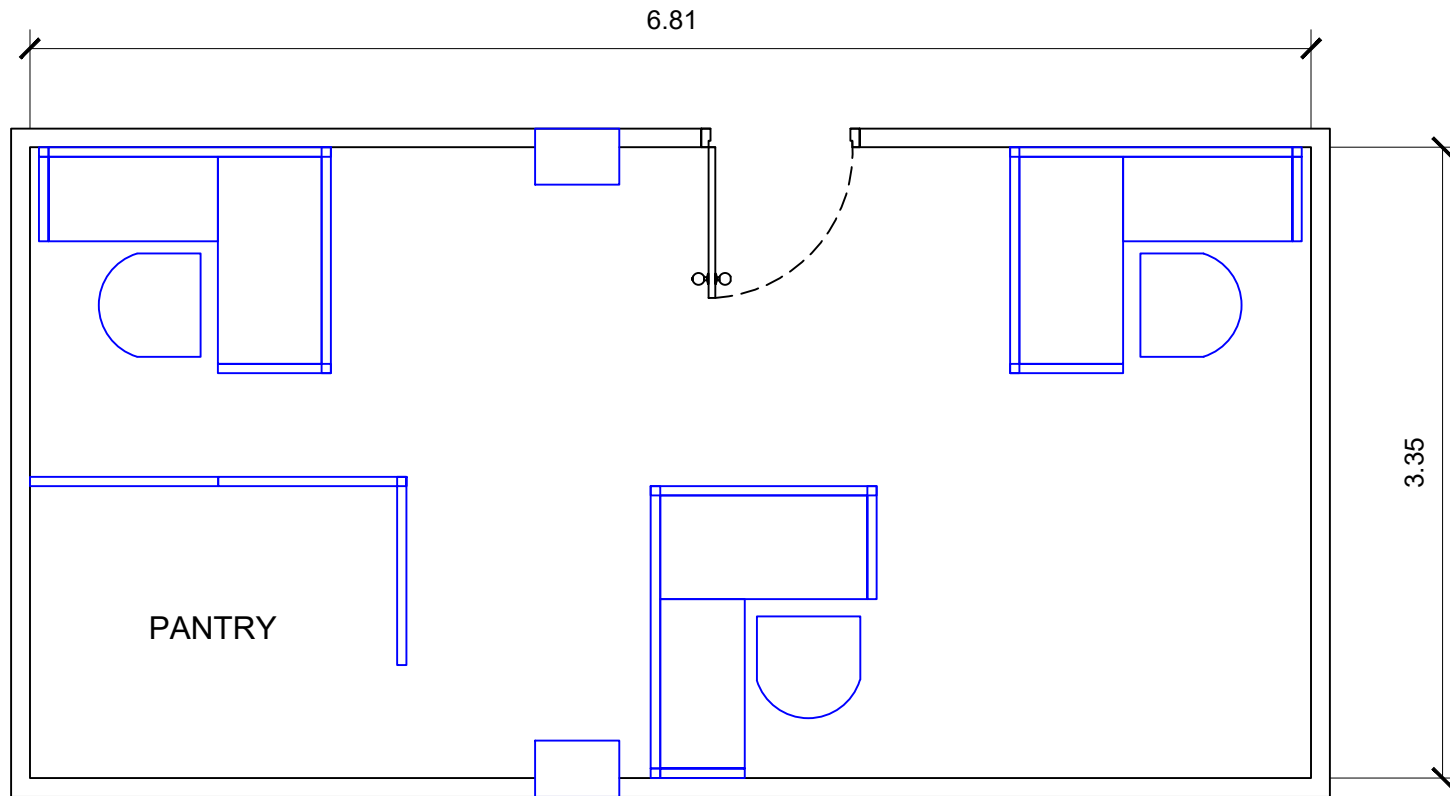

1
A2


REGISTRAR'S OFFICE FLOOR PLAN

SCALE

1 : 40 MTS.




PREPARED BY:	END USER:	REVIEWED BY:	ENDORSED BY:	REC. APPROVAL:	APPROVED BY:	PROJECT TITLE/ LOCATION:	IMPLEMENTING AGENCY:	SHT NO:
T.M. JULIANO PDU OVPPD	A.G. DESINGANO DEAN CAS	E. N. RODEROS ARCHITECT	S. B. BAYOT JR. HEAD PDU	O. B. DELOS REYES DIRECTOR PLANNING AND DEVT. OFFICE	A.G. MAGCAWAS VPPD CVSU	J.X.B. NEPOMUCENO OIC, OUP CVSU	OFFICE PARTITION FOR COLLEGE OF ARTS AND SCIENCES CAVITE STATE UNIVERSITY MAIN CAMPUS	CAVITE STATE UNIVERSITY A - 2

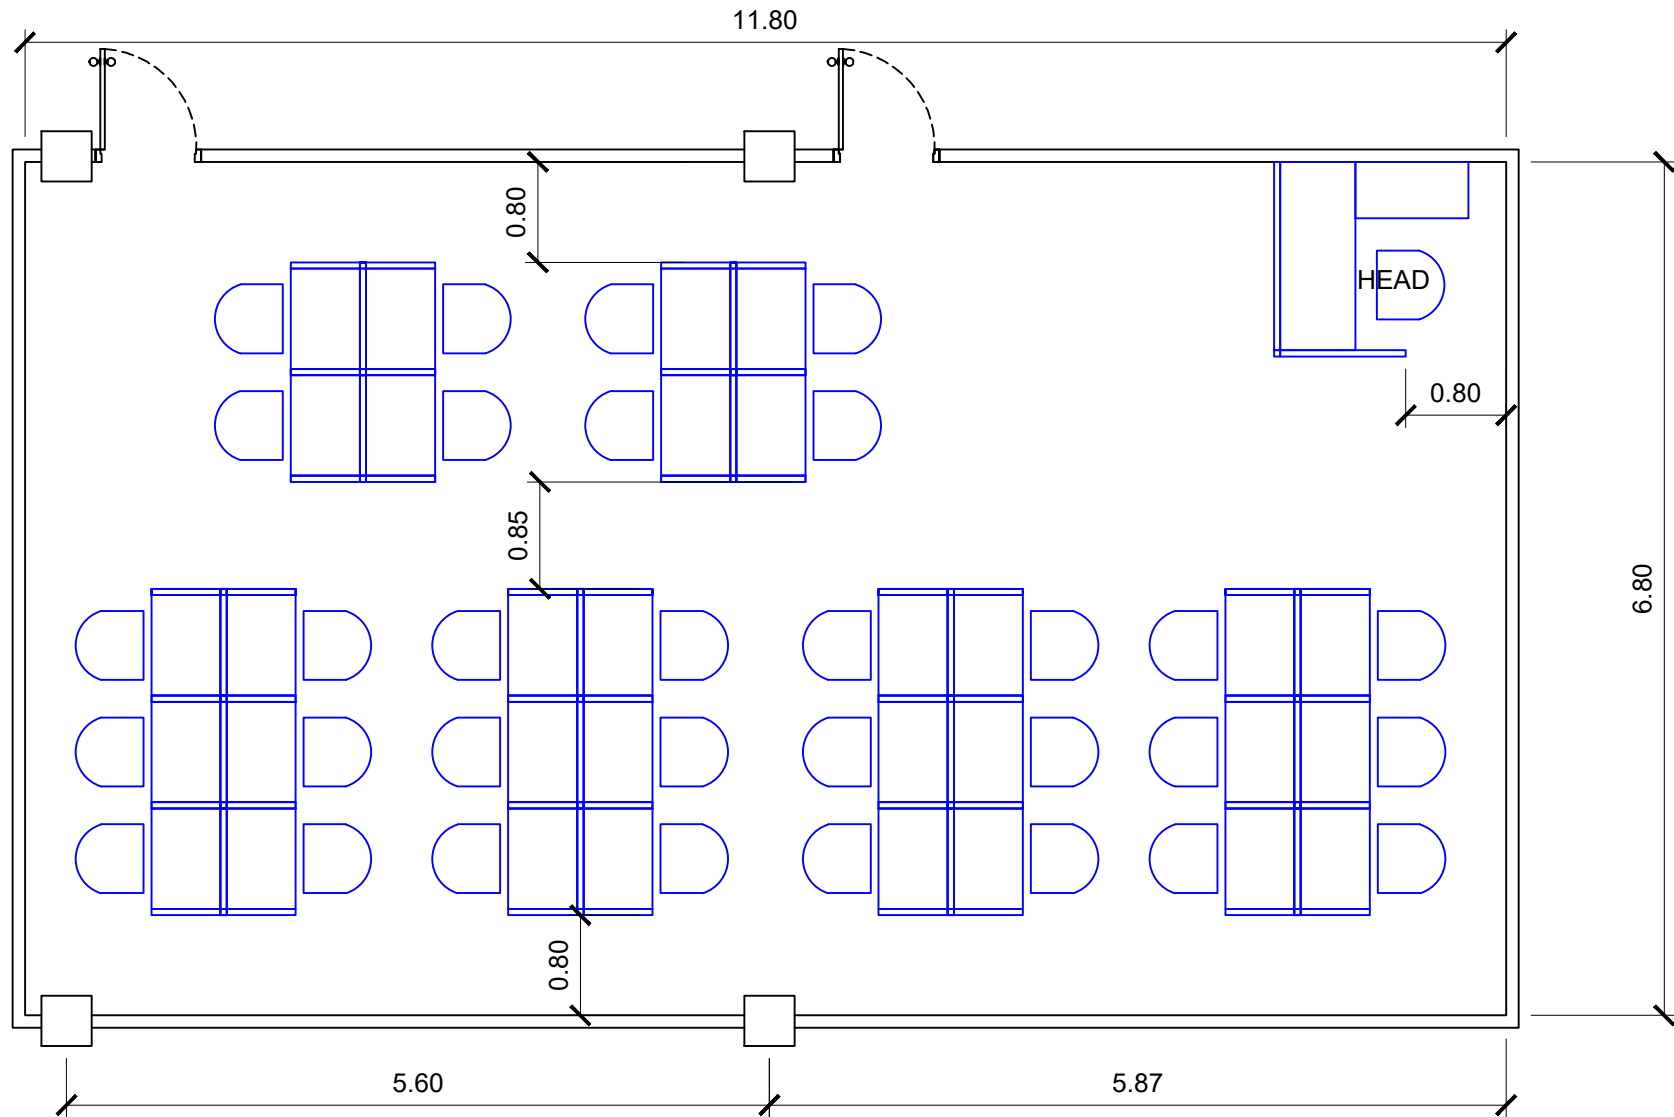

1 HUMANITIES FACULTY FLOOR PLAN
A3 SCALE 1 : 60 MTS.



PREPARED BY:	END USER:	REVIEWED BY:		ENDORSED BY:	REC. APPROVAL:	APPROVED BY:	PROJECT TITLE/ LOCATION:	IMPLEMENTING AGENCY:	SHT NO:
T.M. JULIANO PDU OVPPD	A.G.DESINGANO DEAN CAS	E. N. RODEROS ARCHITECT	S. B. BAYOT JR. HEAD PDU	O. B. DELOS REYES DIRECTOR PLANNING AND DEVT. OFFICE	A.G. MAGCAWAS VPPD CVSU	J.X.B. NEPOMUCENO OIC, OUP CVSU	OFFICE PARTITION FOR COLLEGE OF ARTS AND SCIENCES CAVITE STATE UNIVERSITY MAIN CAMPUS	CAVITE STATE UNIVERSITY	A - 3

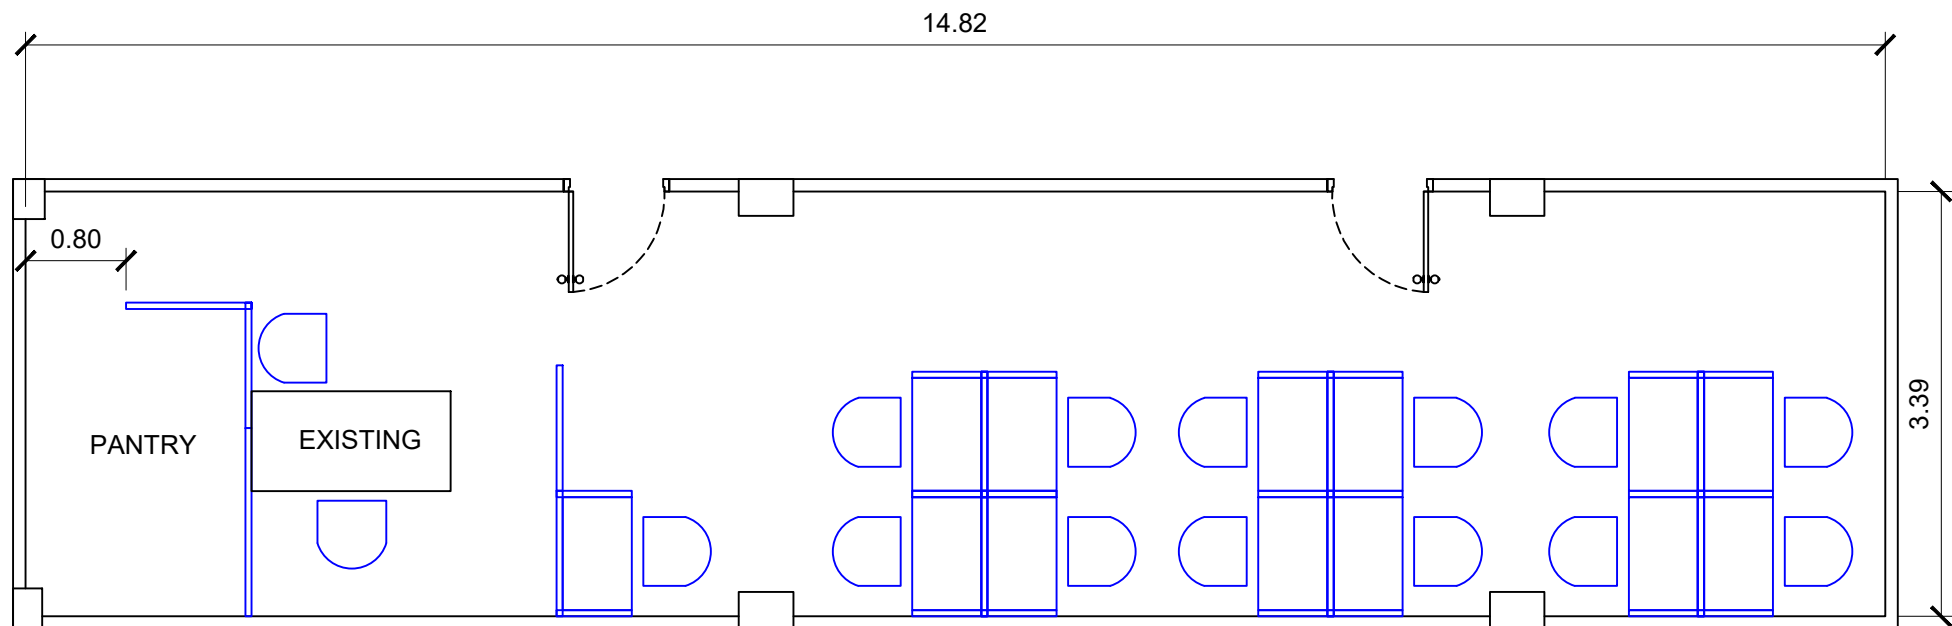

1
A/4


HUMN FACULTY 3 FLOOR PLAN

SCALE

1 : 60 MTS.



PREPARED BY:	END USER:	REVIEWED BY:	ENDORSED BY:	REC. APPROVAL:	APPROVED BY:	PROJECT TITLE/ LOCATION:	IMPLEMENTING AGENCY:	SHT NO:
T.M. JULIANO PDU OVPPD	A.G. DESINGANO DEAN CAS	E. N. RODEROS ARCHITECT	S. B. BAYOT JR. HEAD PDU	O. B. DELOS REYES DIRECTOR PLANNING AND DEVT. OFFICE	M. J. D. TEPORA VPPD CVSU	J.X.B. NEPOMUCENO OIC, OUP CVSU	OFFICE PARTITION FOR COLLEGE OF ARTS AND SCIENCES CAVITE STATE UNIVERSITY MAIN CAMPUS	CAVITE STATE UNIVERSITY A - 4

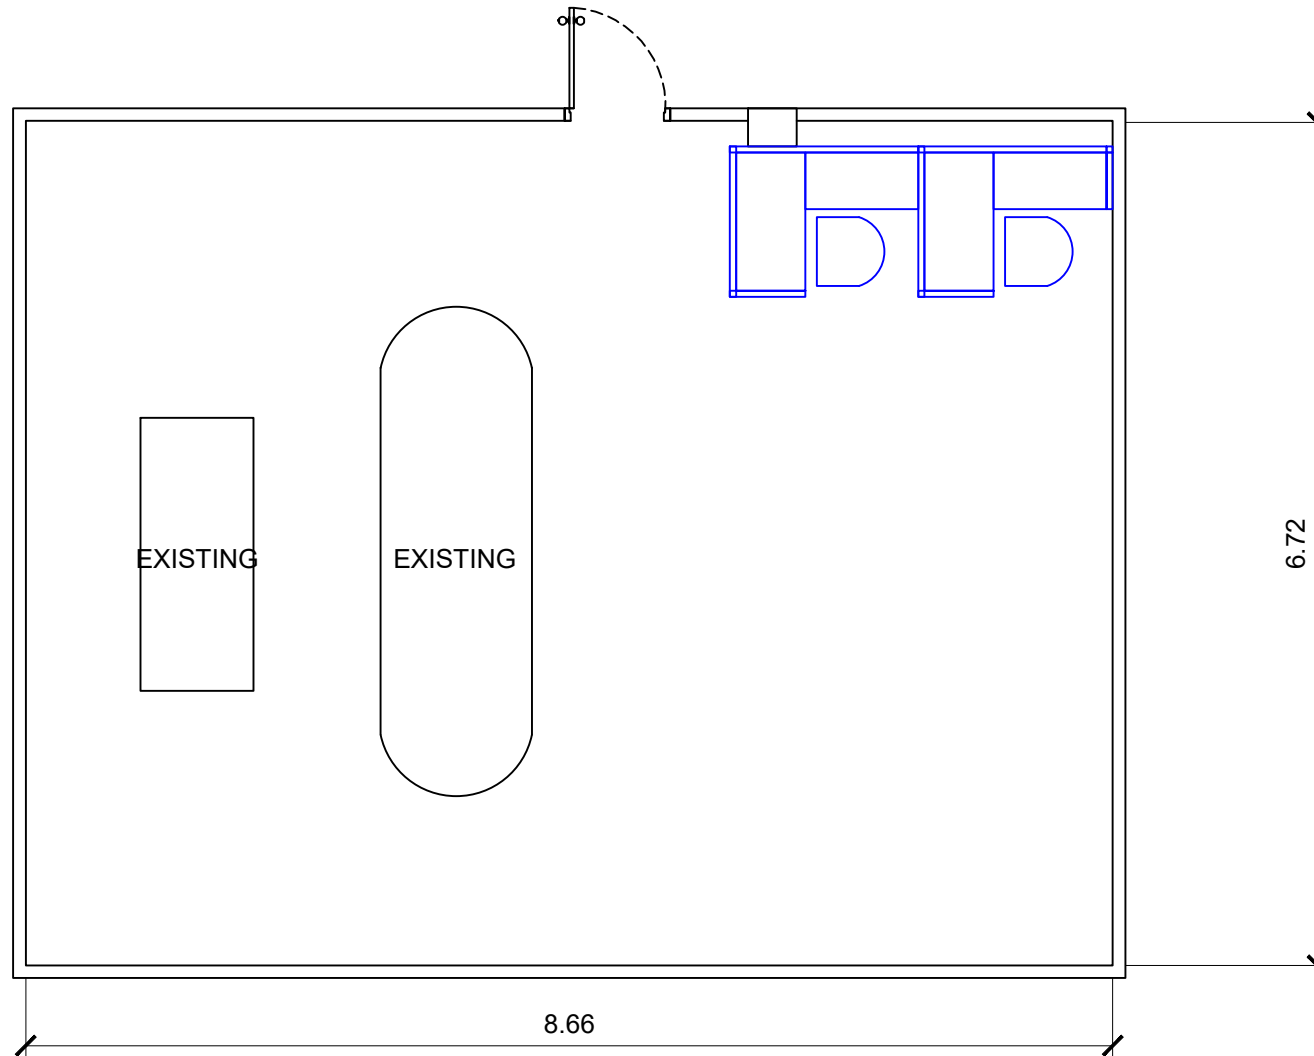


ACCREDITATION ROOM FLOOR PLAN

SCALE

1 : 60 MTS.



PREPARED BY:	END USER:	REVIEWED BY:		ENDORSED BY:	REC. APPROVAL:	APPROVED BY:	PROJECT TITLE/ LOCATION:	IMPLEMENTING AGENCY:	SHT NO:
T.M. JULIANO PDU OVPPD	A.G.DESINGANO DEAN CAS	E. N. RODEROS ARCHITECT	S. B. BAYOT JR. HEAD PDU	O. B. DELOS REYES DIRECTOR PLANNING AND DEVT. OFFICE	A.G. MAGCAWAS VPPD CVSU	J.X.B. NEPOMUCENO OIC, OUP CVSU	OFFICE PARTITION FOR COLLEGE OF ARTS AND SCIENCES CAVITE STATE UNIVERSITY MAIN CAMPUS	CAVITE STATE UNIVERSITY	A - 5

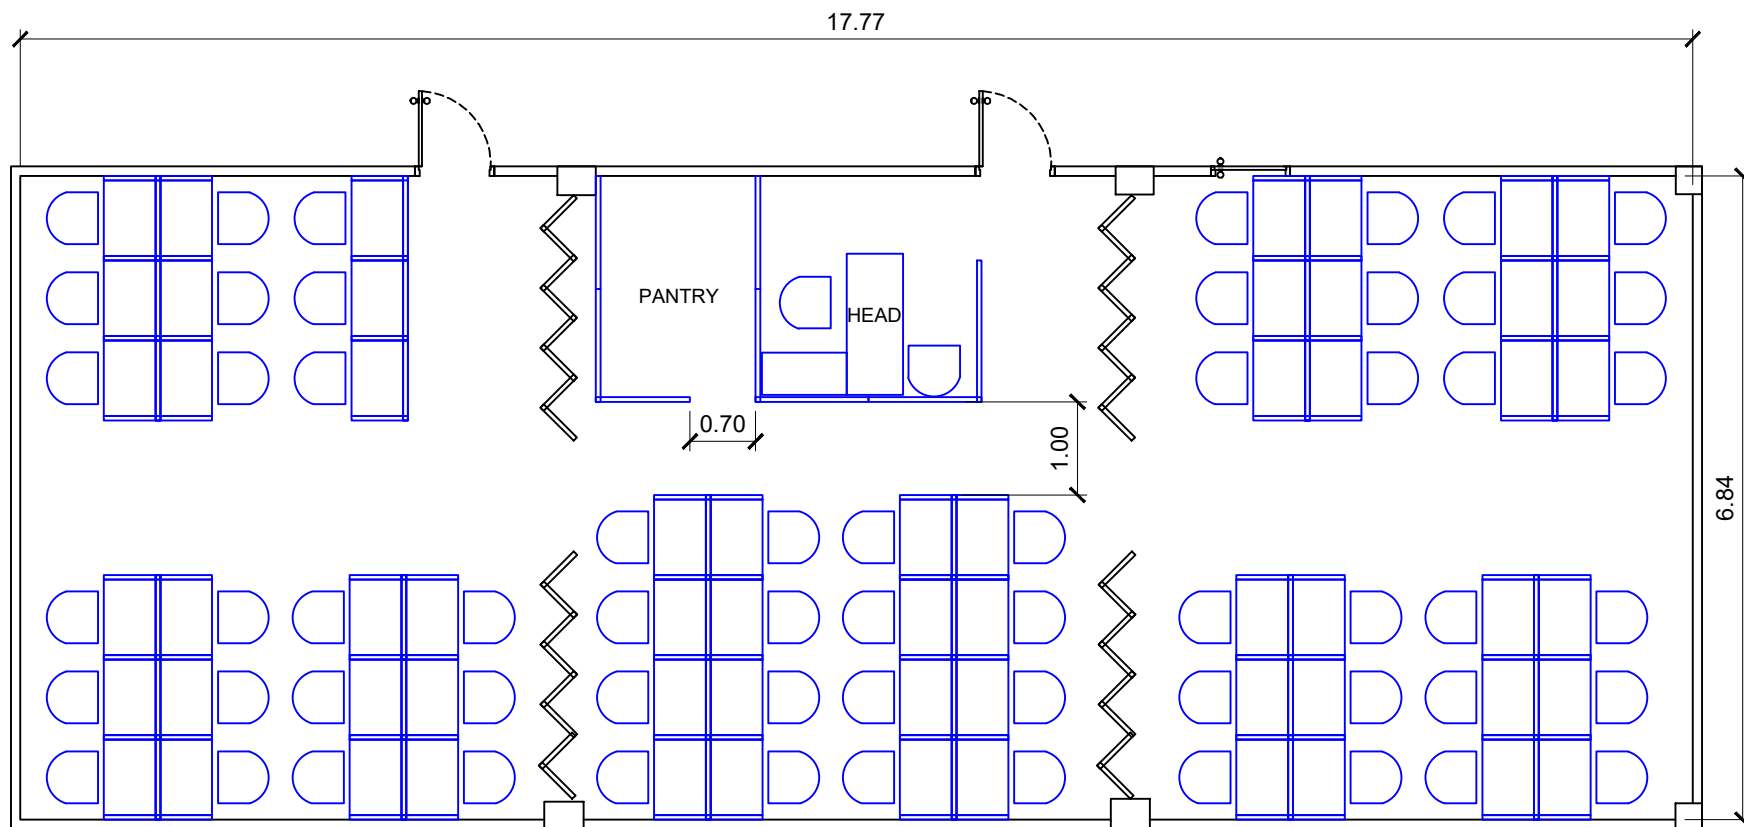

1
A7


SOCIAL STUDIES FLOOR PLAN

SCALE


1 : 80 MTS.




PREPARED BY:	END USER:	REVIEWED BY:	ENDORSED BY:	REC. APPROVAL:	APPROVED BY:	PROJECT TITLE/ LOCATION:	IMPLEMENTING AGENCY:	SHT NO:
T.M. JULIANO PDU OVPPD	A.G. DESINGANO DEAN CAS	E. N. RODEROS ARCHITECT	S. B. BAYOT JR. HEAD PDU	O. B. DELOS REYES DIRECTOR PLANNING AND DEVT. OFFICE	A.G. MAGCAWAS VPPD CVSU	J.X.B. NEPOMUCENO OIC, OUP CVSU	OFFICE PARTITION FOR COLLEGE OF ARTS AND SCIENCES CAVITE STATE UNIVERSITY MAIN CAMPUS	CAVITE STATE UNIVERSITY A - 6

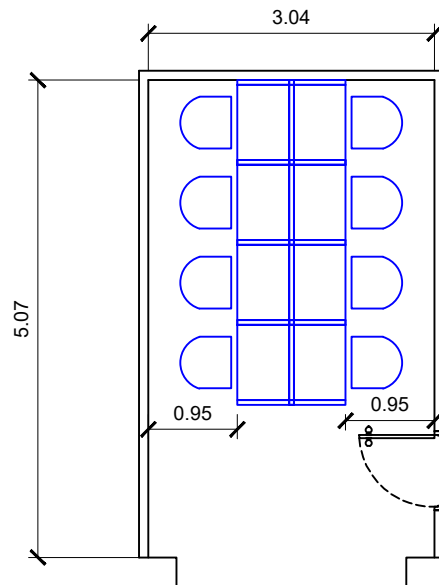

1
A7
POLITICAL SCIENCE DEPARTMENT
SCALE 1 : 80 MTS.

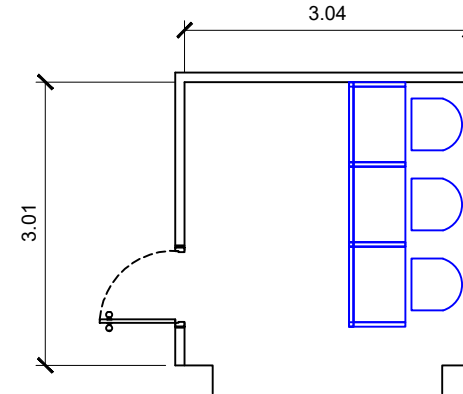

2
A7
SOCIAL WORK DEPARTMENT
SCALE 1 : 80 MTS.

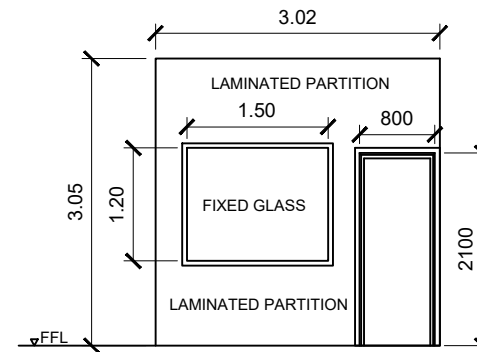

3
A7
DEAN'S OFFICE PARTITION
SCALE 1 : 80 MTS.

	PREPARED BY: T.M. JULIANO PDU OVPPD	END USER: A.G. DESINGANO DEAN CAS	REVIEWED BY: E. N. RODEROS ARCHITECT	S. B. BAYOT JR. HEAD PDU	O. B. DELOS REYES DIRECTOR PLANNING AND DEVT. OFFICE	A.G. MAGCAWAS VPPD CVSU	J.X.B. NEPOMUCENO OIC, OUP CVSU	PROJECT TITLE/ LOCATION: OFFICE PARTITION FOR COLLEGE OF ARTS AND SCIENCES CAVITE STATE UNIVERSITY MAIN CAMPUS	IMPLEMENTING AGENCY: CAVITE STATE UNIVERSITY	SHT NO: A - 6
--	---	---	--	-----------------------------	---	----------------------------	------------------------------------	---	--	------------------