


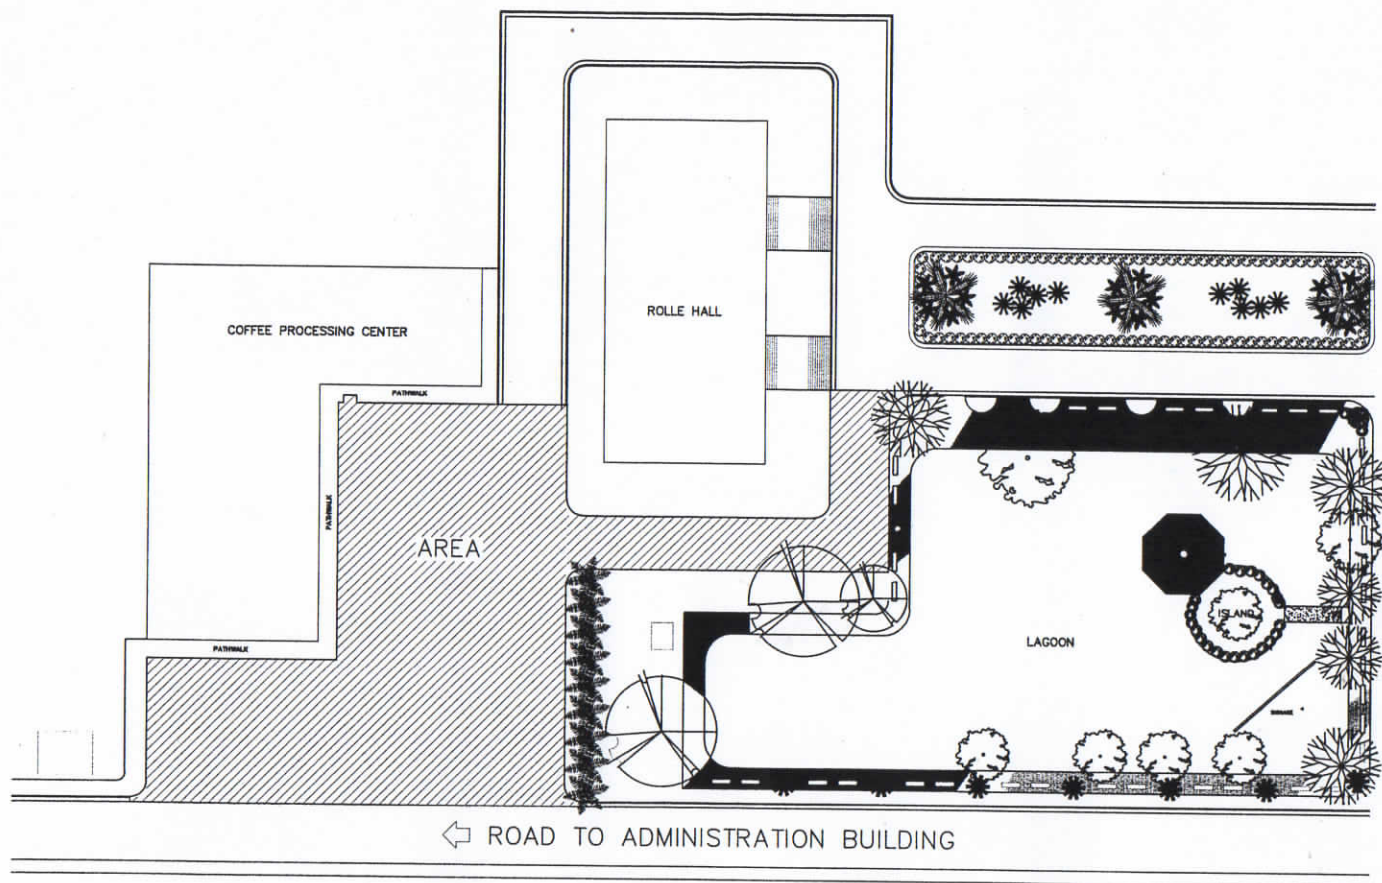


SCALE

LOCATION PLAN

1:500


MM

AGENCY:	PREPARED BY:	ENDORSED BY:	END USER:	PROJECT TITLE:	RECOM. APPROVAL:	APPROVED BY:	SHEET NO:
CvSU	M.N. GATDULA STAFF, PPS	D.R. ESCAND DIRECTOR, PPS	J.G. ALAVA VP-ABA	CONCRETING OF ROAD AND PARKING AREA WITH CURBS AND GUTTER	H.O. GARCIA VPASS	H.D. ROBLES PRESIDENT	A 1 5

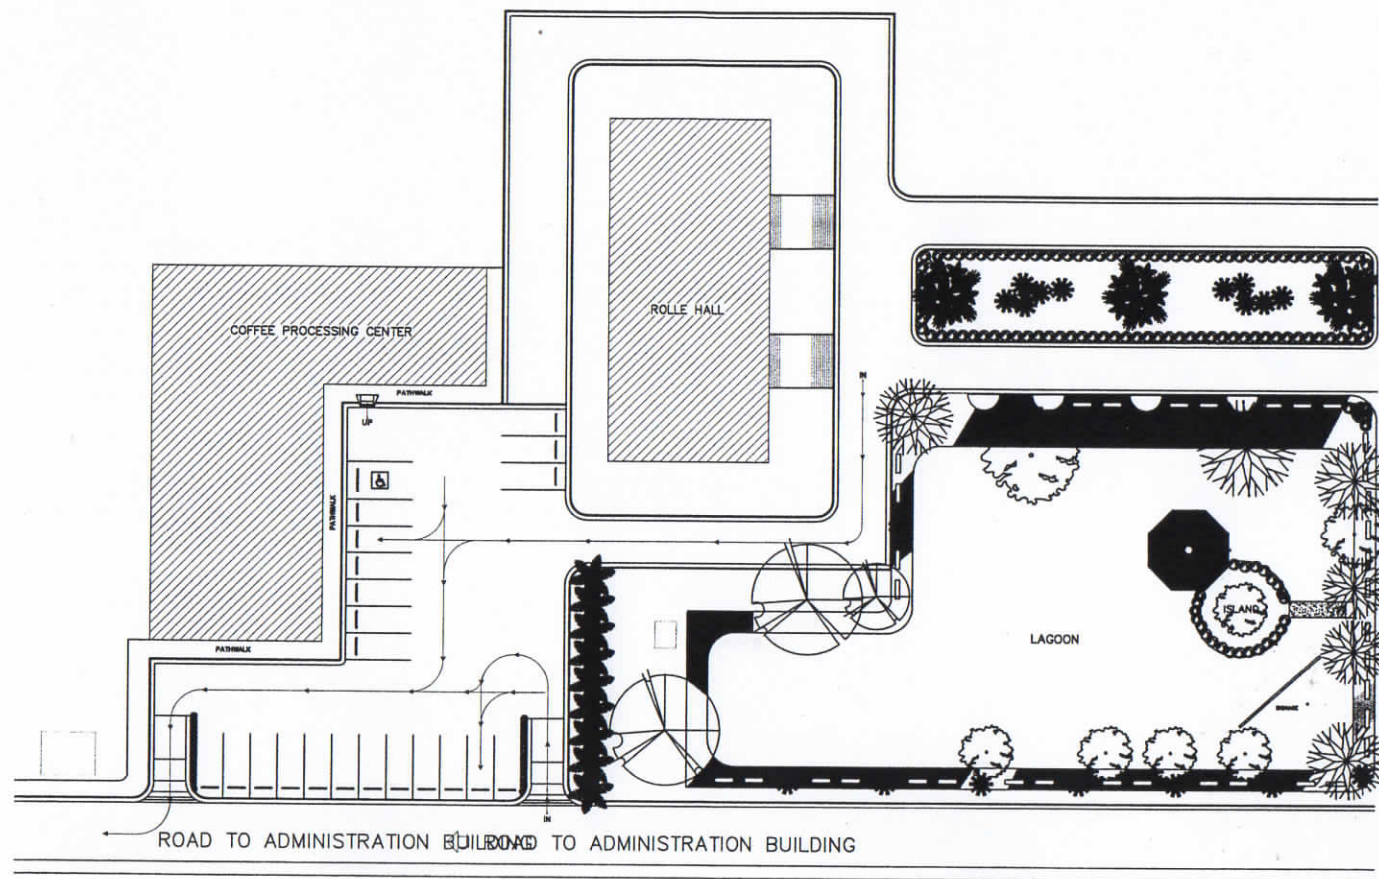

A SITE DEVELOPMENT PLAN
 1/2 SCALE 1:500 MM

AGENCY:	PREPARED BY:	ENDORSED BY:	END USER:	PROJECT TITLE:	RECOM. APPROVAL:	APPROVED BY:	SHEET NO:
CvSU	M.N. GATDULA STAFF, PPS	D.R. ESCANO DIRECTOR, PPS	J.G. ALAVA VP-ERA	CONCRETING OF ROAD AND PARKING AREA WITH CURBS AND GUTTER	H.O. GARCIA VPASS	H.D. ROBLES PRESIDENT	A 2 5

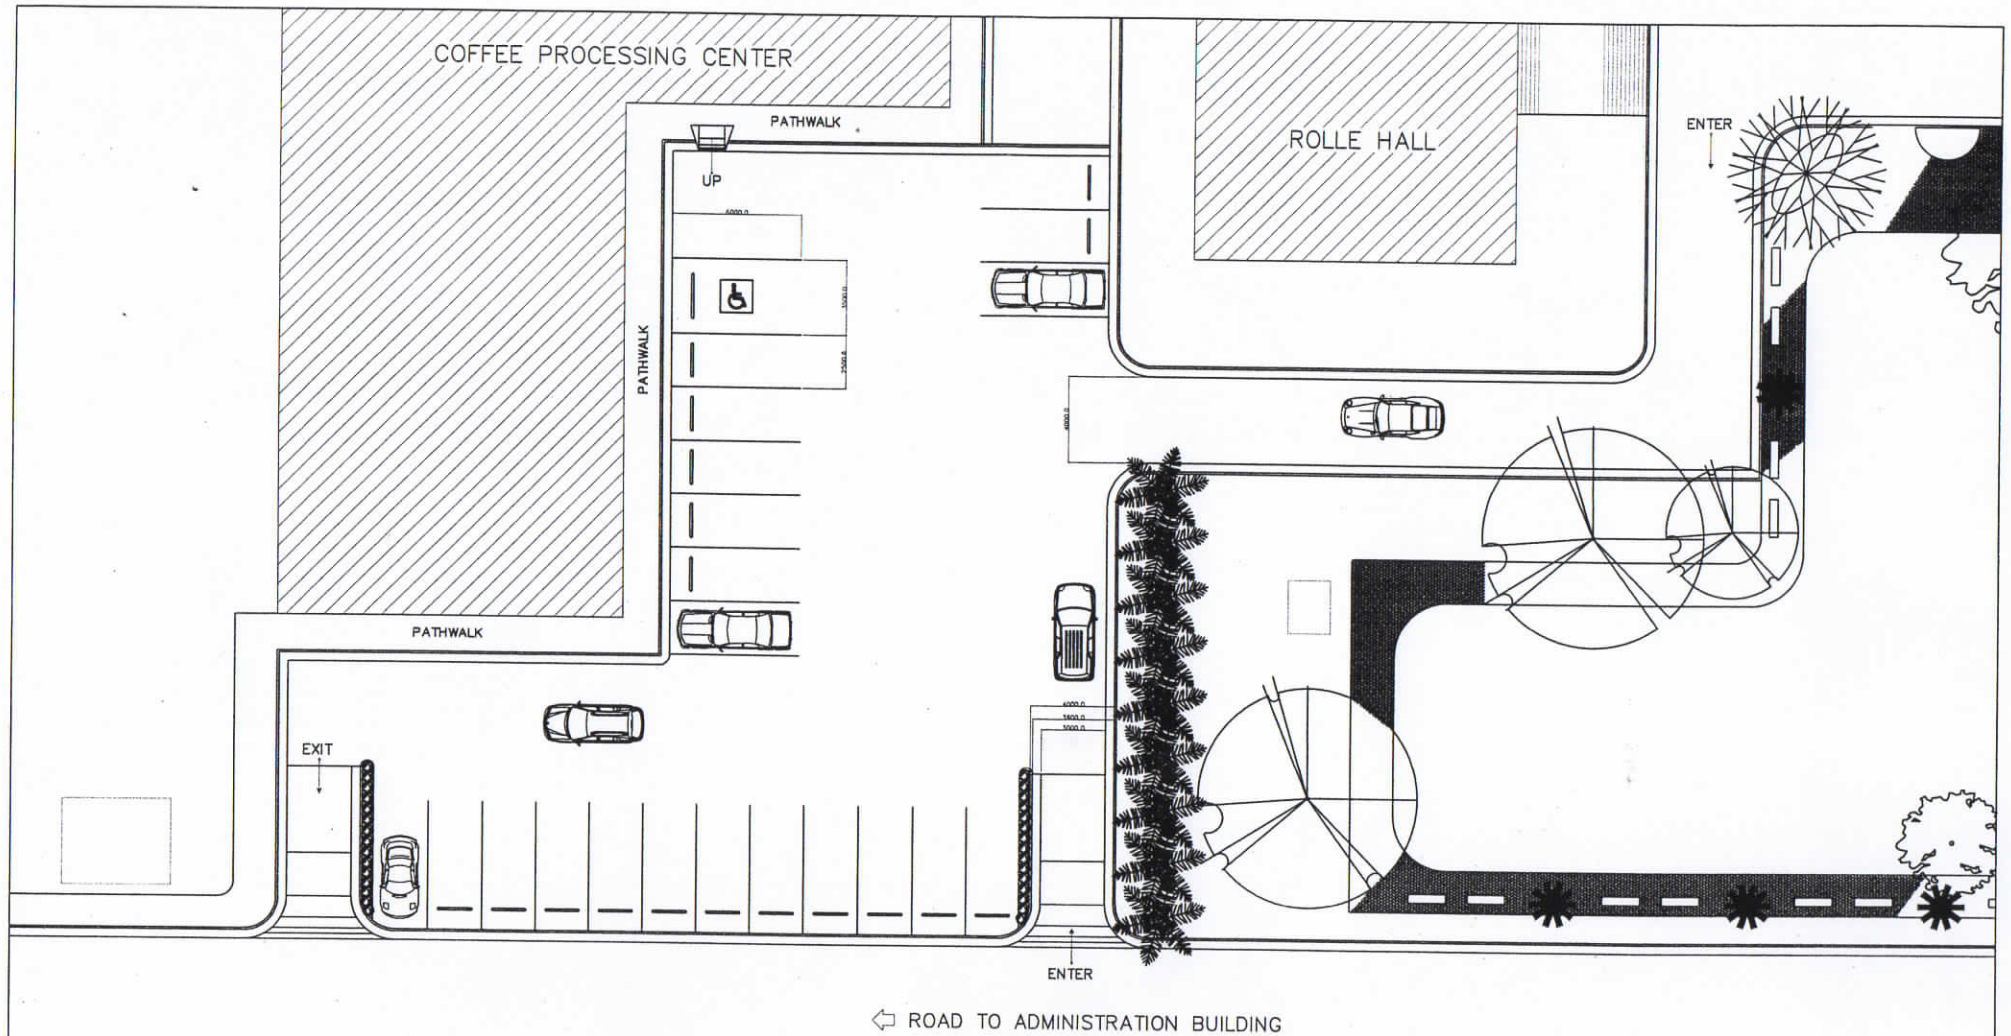

A
1/3


SCALE

PLAN

1:250


MM

AGENCY:	PREPARED BY:	ENDORSED BY:	END USER:	PROJECT TITLE:	RECOM. APPROVAL:	APPROVED BY:	SHEET NO:
CvSU	M.N. GATDULA STAFF, PPS	D.R. ESCARD DIRECTOR, PPS	J.G. ALVA VP-EB	CONCRETING OF ROAD AND PARKING AREA WITH CURBS AND GUTTER COFFEE PROCESSING CENTER	H.O. GARCIA VPASS	H.D. ROBLES PRESIDENT	A 3 5

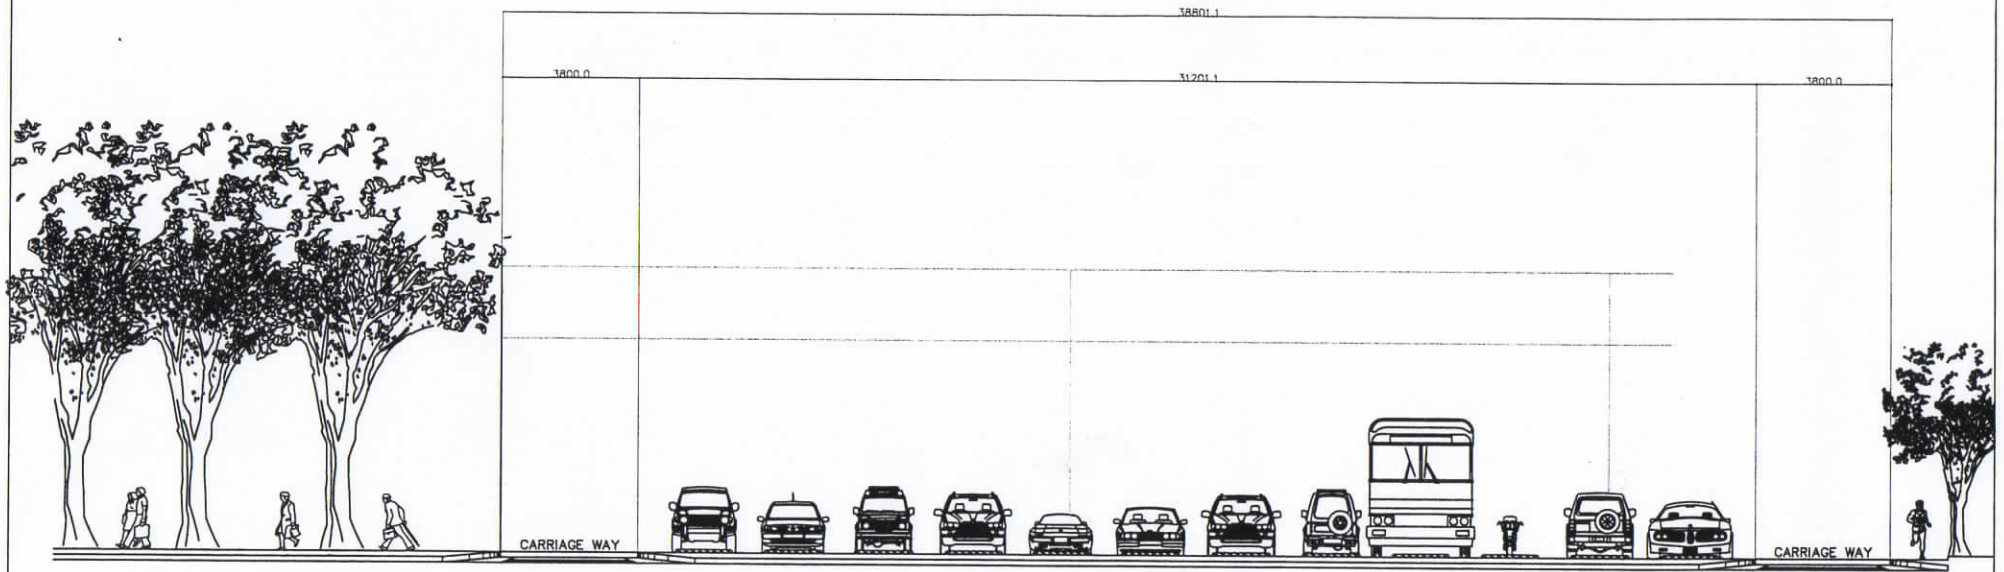


A
1/4
 SITE ELEVATION PLAN
 SCALE 1:150 MM


AGENCY:	PREPARED BY:	ENDORSED BY:	END USER:	PROJECT TITLE:	RECOM. APPROVAL:	APPROVED BY:	SHEET NO:
CvSU	M.A. GATDULA STAFF, PPS	D.R. ESCANO DIRECTOR, PPS	J.G. FLAVA VP-CBA	CONCRETING OF ROAD AND PARKING AREA WITH CURBS AND GUTTER COFFEE PROCESSING CENTER	H.O. GARCIA VP-ASS	M.C. ROLES PRESIDENT	A 4 5

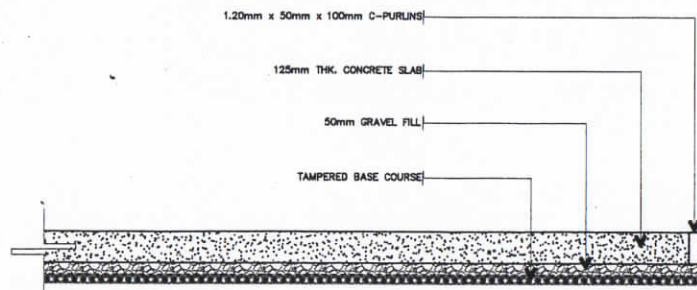

(S
11) DETAILS OF FORMWORKS

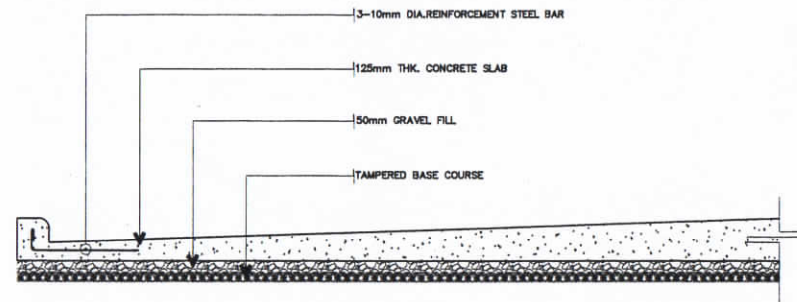

(S
31) DETAILS OF CONCRETE SLAB AND GUTTER

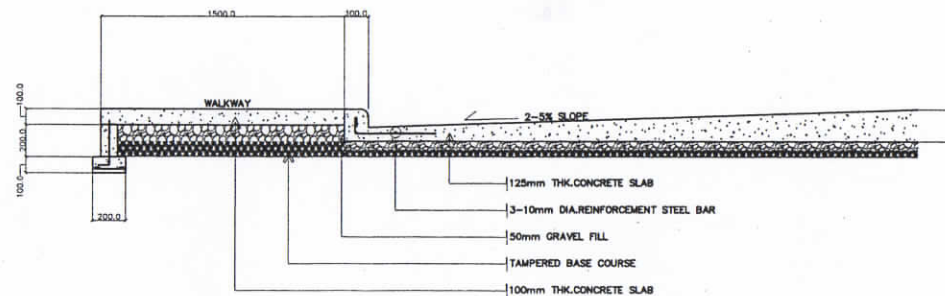

(S
31) DETAILS OF PATHWALK

AGENCY:	PREPARED BY:	ENDORSED BY:	END USER:	PROJECT TITLE:	RECOM. APPROVAL:	APPROVED BY:	SHEET NO:
CvSU	M.N. GARCIA STAFF, PPS	D. ESCAND DIRECTOR, PPS	J.G. ALAVA VP-EB	CONCRETING OF ROAD AND PARKING AREA WITH CURBS AND GUTTER	H.O. GARCIA	H.D. ROBLES	S 1
				COFFEE PROCESSING CENTER	VPASS 10/14/19	PRESIDENT	1