


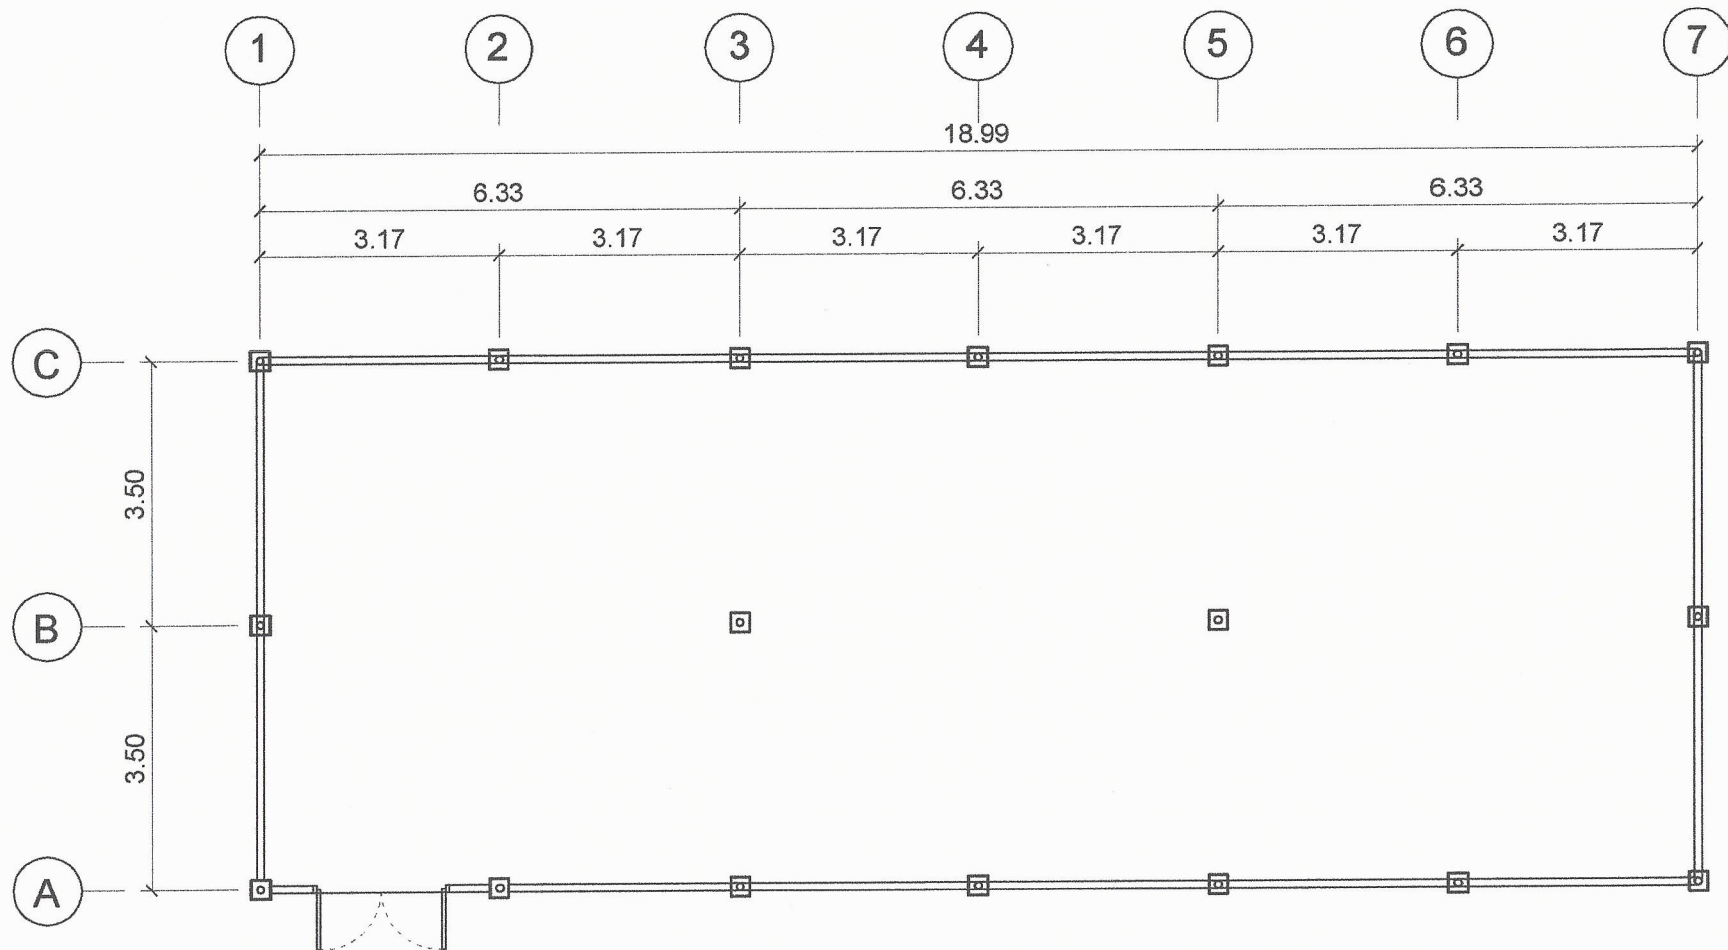


FLOOR PLAN

SCALE

1 : 100 M.

PREPARED BY:	END USER:	ENDORSED BY:	REC. APPROVAL:	APPROVED BY:	PROJECT TITLE/LOCATION:	IMPLEMENTING AGENCY:	SHT NO.
E. N. RODEROS JR. PPU	A. DM. MAGSINO DEAN CAFENR	R. B. OUBILLA DIR. PLANNING OFFICE	C. A. POLINGA VPASS CVSU	H. D. ROBLES PRES CVSU	REPAIR OF GREENHOUSE	CAVITE STATE UNIVERSITY	1



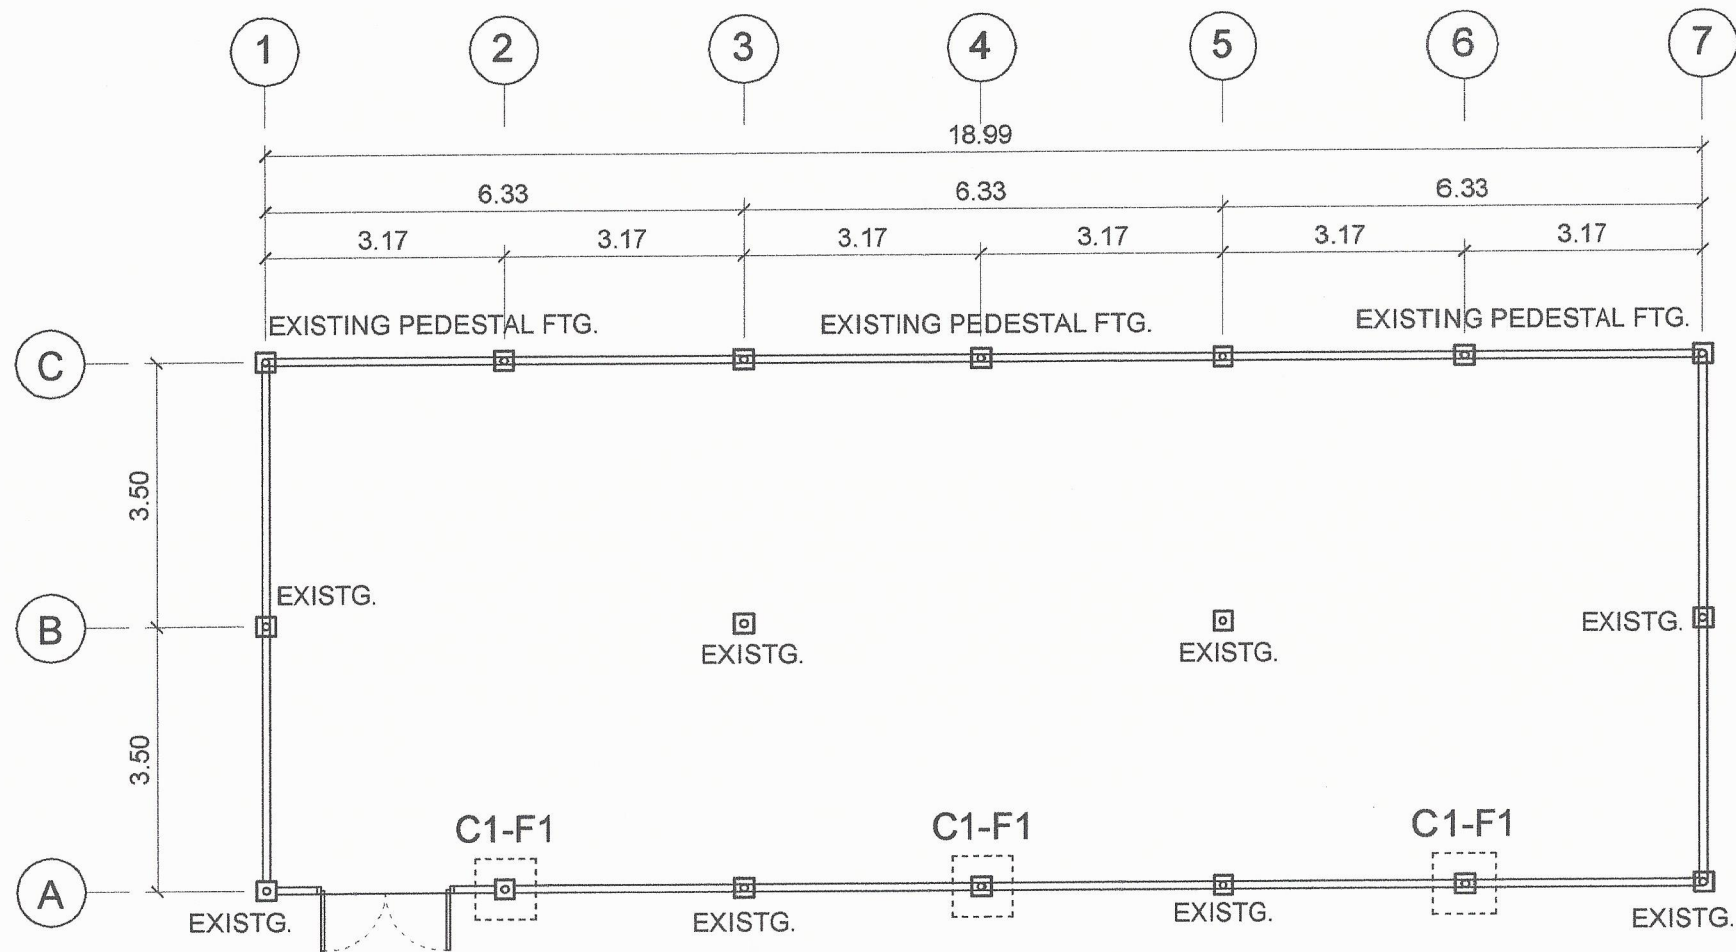


FOUNDATION PLAN

SCALE

1:100 M.

PREPARED BY:	END USER:	ENDORSED BY:	REC. APPROVAL:	APPROVED BY:	PROJECT TITLE/LOCATION:	IMPLEMENTING AGENCY:	SHT NO.:
E. N. RODEROS JR. PPU	A. DM. MAGSINO DEAN CAFENR	R. B. CUBILLA DIR. PLANNING OFFICE	C. A. POLINGA VPASS CVSU	H. D. ROBLES PRES CVSU	REPAIR OF GREENHOUSE	CAVITE STATE UNIVERSITY	2

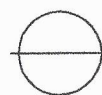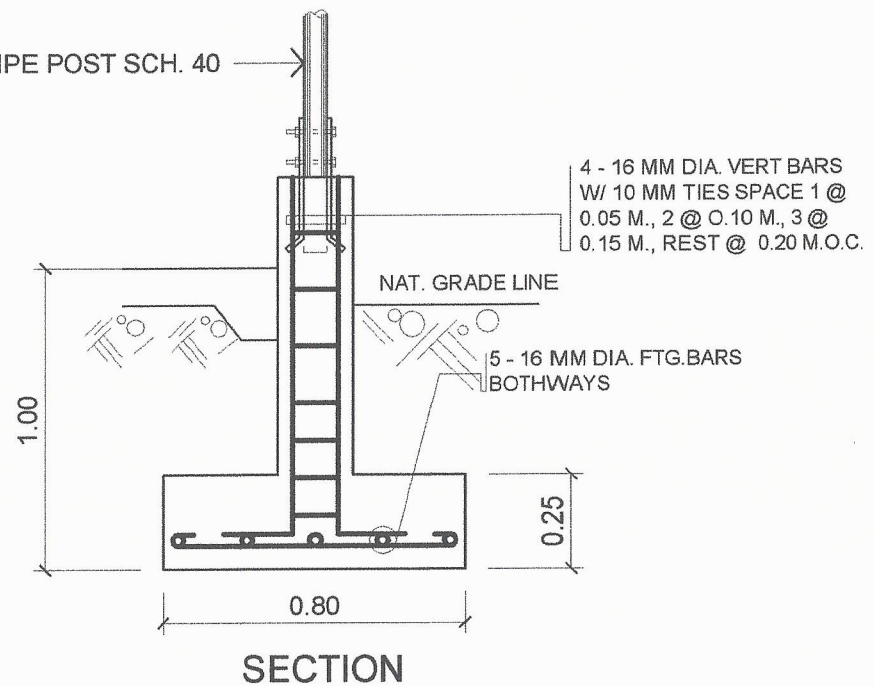
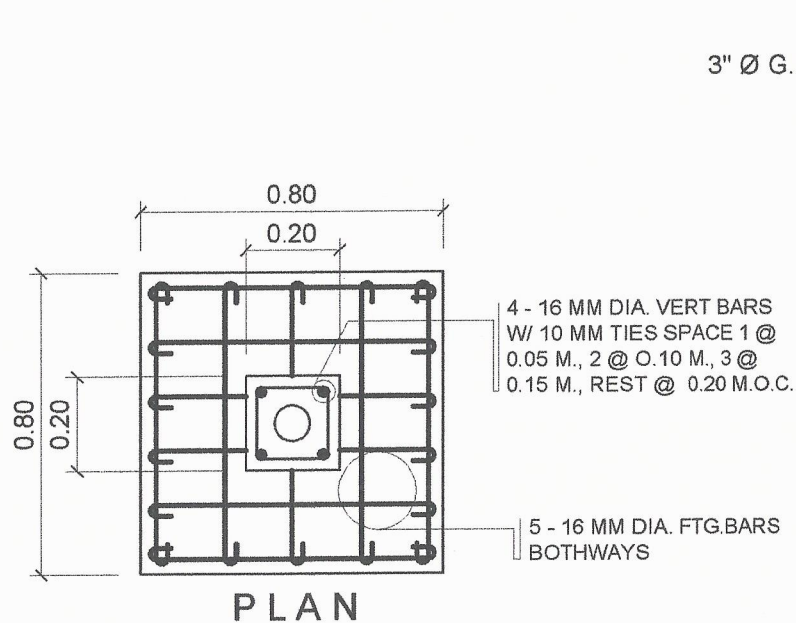


DET. SEC. OF C1 - F1

SCALE

1 : 20 M

PREPARED BY:	END USER:	ENDORSED BY:	REC. APPROVAL:	APPROVED BY:	PROJECT TITLE/ LOCATION:	IMPLEMENTING AGENCY:	SHT NO:
E. N. RODEROS JR. PPU	A. DM. MAGSINO DEAN CAFENR	R. B. CUBILLA DIR. PLANNING OFFICE	C. A. POLINGA XPASS CVSU	H. D. ROBLES PRES CVSU	REPAIR OF GREENHOUSE	CAVITE STATE UNIVERSITY	3

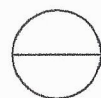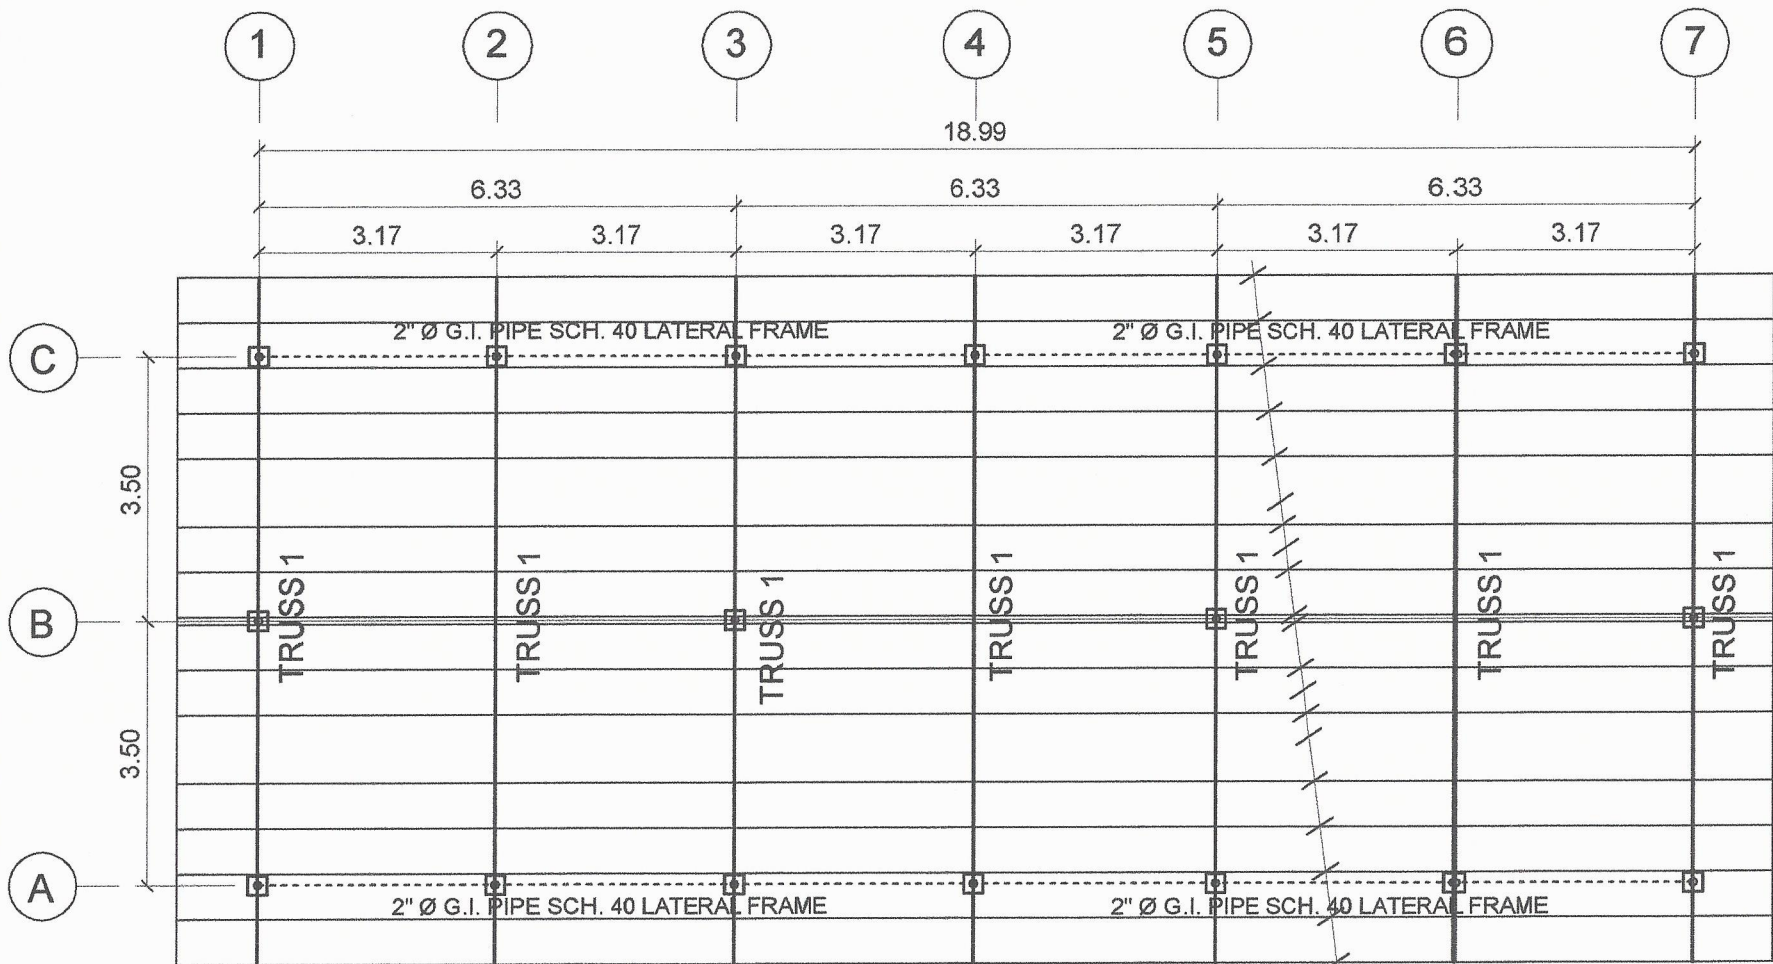

ROOF FRAMING PLAN

SCALE



1:100 M.

3/4" Ø G.I. PIPE PURLINS
@ 0.60 M. O. C.

PREPARED BY: <i>E. N. RODEROS JR.</i> PPU	END USER: <i>A. DM. MAGSINO</i> DEAN CAFENR	ENDORSED BY: <i>R. B. CUBILLA</i> DIR. PLANNING OFFICE	REC. APPROVAL: <i>C. A. POLINGA</i> VPAS CVSU	APPROVED BY: <i>H. D. ROBLES</i> PRES CVSU	PROJECT TITLE/LOCATION: REPAIR OF GREENHOUSE	IMPLEMENTING AGENCY: CAVITE STATE UNIVERSITY	SHT NO: 4
---	---	--	---	--	---	---	--------------

1" Ø VERT. WEB MEMBERS

1 - 1/2" Ø G.I. PIPE SCH. 40
TOP CHORD & BOTT. CHORD

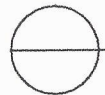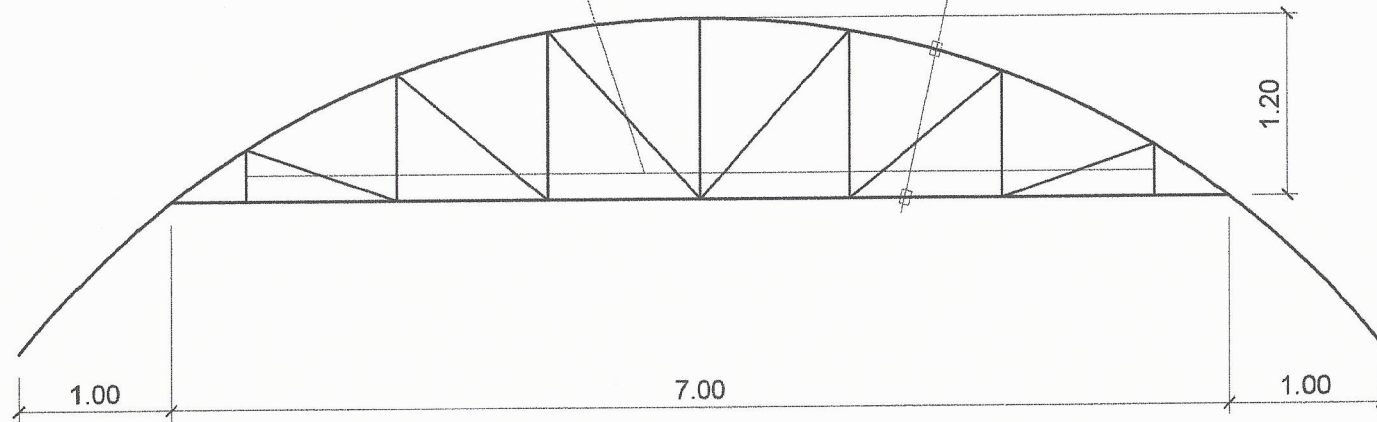

TRUSS DIAGRAM

SCALE

1 : 50 M.

PREPARED BY: <i>E. N. Roderos Jr.</i> PPU	END USER: <i>A. DM. Magasino</i> DEAN CAFENR	ENDORSED BY: <i>R. B. Oubilla</i> DIR. PLANNING OFFICE	REC. APPROVAL: <i>C. A. Polinga</i> VP/ESS CVSU	APPROVED BY: <i>H. D. Robles</i> PRES CVSU	PROJECT TITLE/LOCATION: REPAIR OF GREENHOUSE	IMPLEMENTING AGENCY: CAVITE STATE UNIVERSITY	SHT NO.: 5
---	--	--	---	--	---	---	---------------