



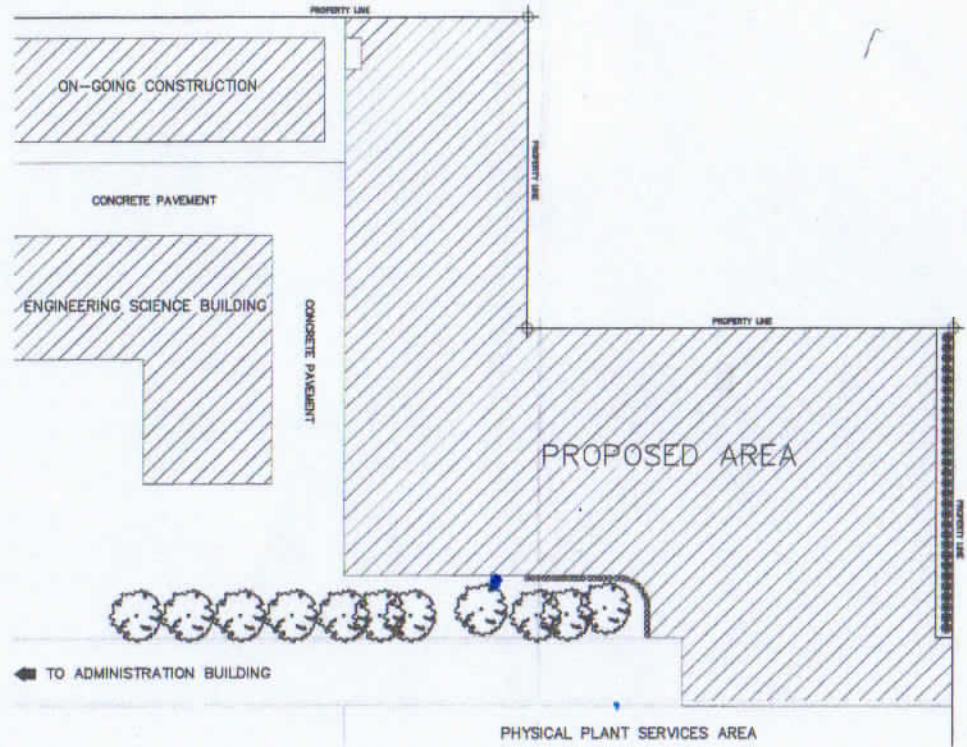



LEGENDS:







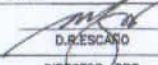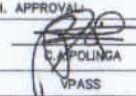-  EXISTING BUILDING
-  PROPOSED RETAINING WALL
-  ROUGH ROAD
-  EXISTING MAHOGANY
-  SHRUBS
-  PALMS




A
SCALE
1:500
MM






AGENCY:	PREPARED BY:	ENDORSED BY:	END USER:	PROJECT TITLE:	RECOM. APPROVAL:	APPROVED BY:	SHEET NO.:
CvSU	 M.N. GARDULA STAFF, PPS	 D.R. ESCARO DIRECTOR, PPS	 D.R. ESCARO DIRECTOR, PPS	IMPROVEMENT OF PARKING AREA NEAR PPS (CONCRETING OF PARKING AREA WITH CURBS AND GUTTER) CAVITE STATE UNIVERSITY	 E. APOLINGA VPASS	 J.D. ROBLES PRESIDENT	A 1 4

LEGENDS:



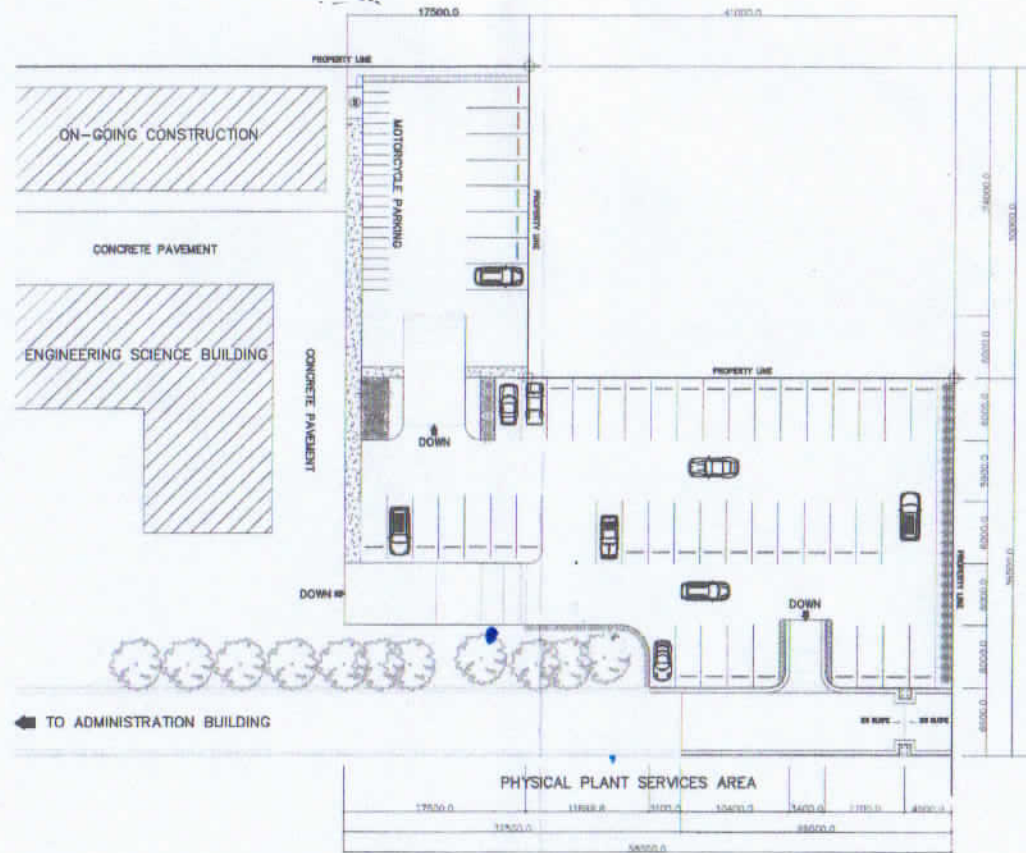

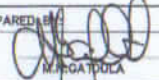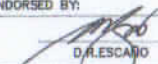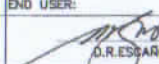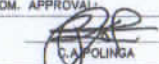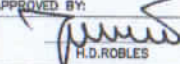

-  EXISTING BUILDING
-  PROPOSED RETAINING WALL
-  ROUGH ROAD
-  EXISTING MAHOGANY
-  SHRUBS
-  PALMS




A
11
SITE DEVELOPMENT PLAN
 SCALE 1: 500 MM






AGENCY:	PREPARED BY:	ENDORSED BY:	END USER:	PROJECT TITLE:	RECOM. APPROVAL:	APPROVED BY:	SHEET NO.:
CvSU	 M. GATULA STAFF, PPS	 D.R. ESCANO DIRECTOR, PPS	 D.R. ESCANO DIRECTOR, PPS	IMPROVEMENT OF PARKING AREA NEAR PPS (CONCRETING OF PARKING AREA WITH CURBS AND GUTTER) CAVITE STATE UNIVERSITY	 C.A. POLINGA VPASS	 H.D. ROBLES PRESIDENT	A 2 4

LEGENDS:

-  EXISTING BUILDING
-  PROPOSED RETAINING WALL
-  ROUGH ROAD
-  EXISTING MAHOGANY
-  SHRUBS
-  PALMS

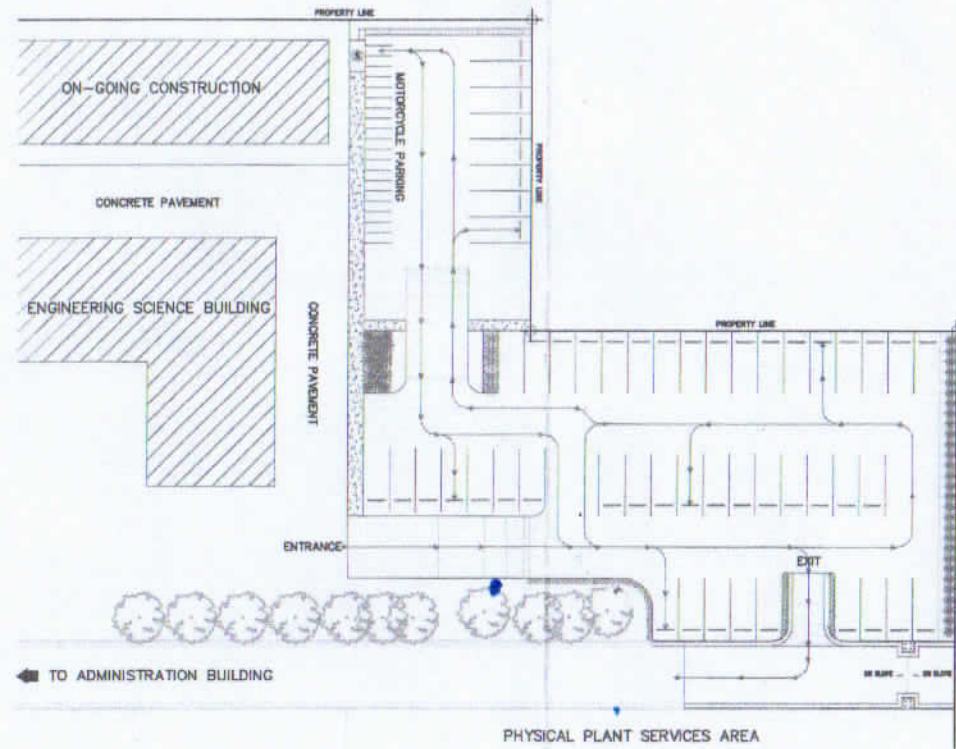


A
1/1
 TRAFFIC FLOW PLAN
 SCALE 1:500 MM

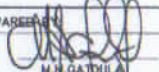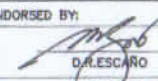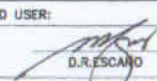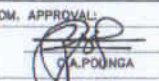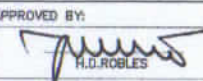AGENCY:	PREPARED BY:  M.J. GATDULA STAFF, PPS	ENDORSED BY:  D.R. ESCARO DIRECTOR, PPS	END USER:  D.R. ESCARO DIRECTOR, PPS	PROJECT TITLE: IMPROVEMENT OF PARKING AREA NEAR PPS (CONCRETING OF PARKING AREA WITH CURBS AND GUTTER) CAVITE STATE UNIVERSITY	RECOM. APPROVAL:  G.A. POUNGA VPASS	APPROVED BY:  H.D. ROBLES PRESIDENT	SHEET NO: A 3 4
---------	---	---	--	---	---	---	-----------------------




A
1/1
 SCALE 1:500 MM

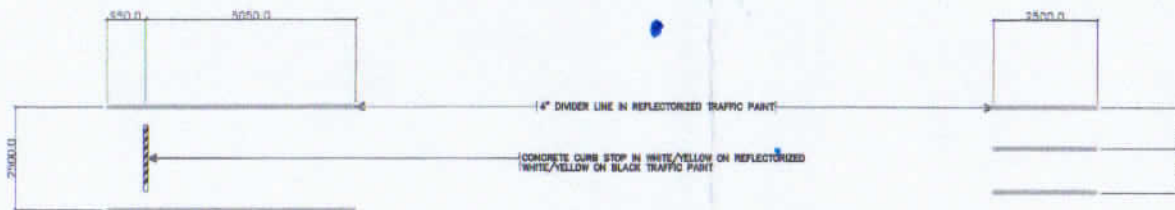


A
2/1
 SCALE 1:25 MM


AGENCY:	PREPARED BY:	ENDORSED BY:	END USER:	PROJECT TITLE:	RECOM. APPROVAL:	APPROVED BY:	SHEET NO.:
CvSU	 M. GATULA STAFF, PPS	 D.R. ESCARO DIRECTOR, PPS	 D.R. ESCARO DIRECTOR, PPS	IMPROVEMENT OF PARKING AREA NEAR PPS (CONCRETING OF PARKING AREA WITH CURBS AND GUTTER) CAVITE STATE UNIVERSITY	 G. POLINGA PPS	 H.D. ROBLES PRESIDENT	A 4 4

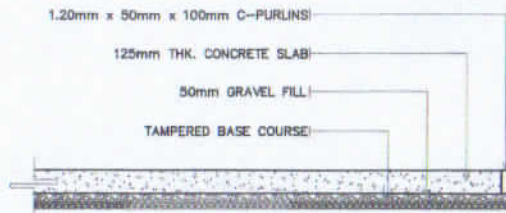


S
11 N T S
DETAILS OF FORMWORKS

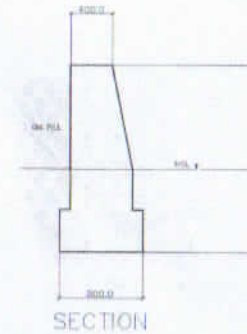

S
31 N T S
DETAILS OF SLOPE PROTECTION


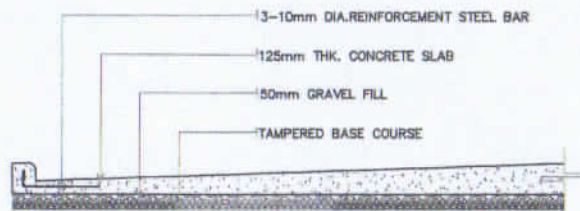


S
21 N T S
DETAILS OF CONCRETE SLAB AND GUTTER


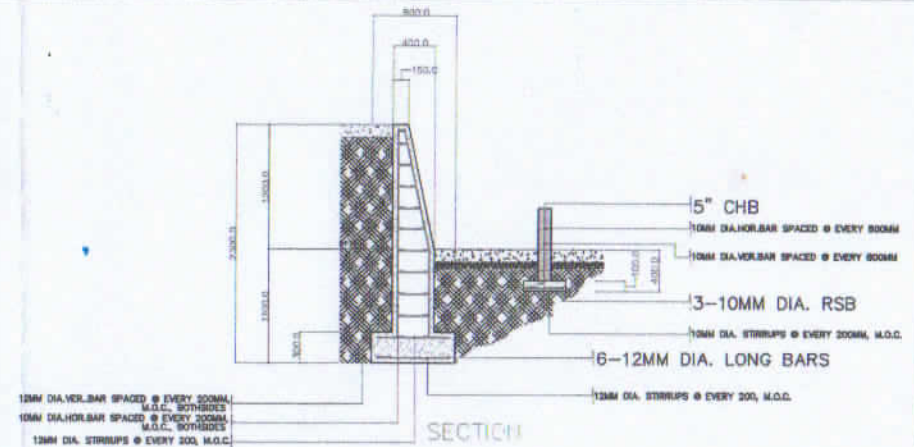


S
41 N T S
DETAILS OF RETAINING WALL AND PLANT BOX

AGENCY:	PREPARED BY:	ENDORSED BY:	END USER:	PROJECT TITLE:	RECOM. APPROVAL:	APPROVED BY:	SHEET NO.:
CvSU	M. GATPULA STAFF, PPS	D. RESCAÑO DIRECTOR, PPS	D. RESCAÑO DIRECTOR, PPS	IMPROVEMENT OF PARKING AREA NEAR PPS (CONCRETING OF PARKING AREA WITH CURBS AND GUTTER)	C. POLINGA VPASS	H. D. ROBLES PRESIDENT	S 1 2
				CAVITE STATE UNIVERSITY			

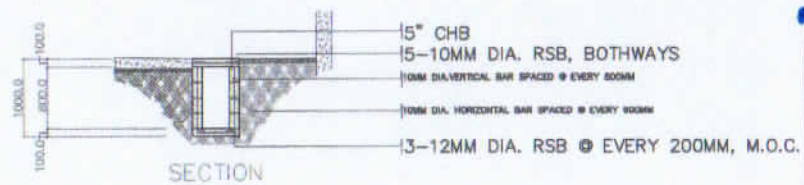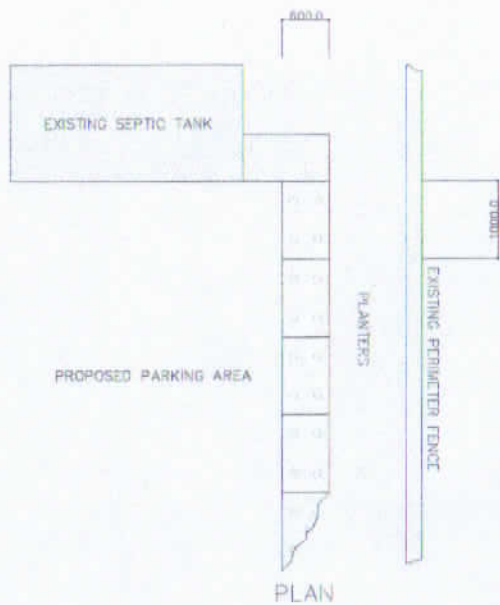


S
11 N T S
DETAILS OF DRAINAGE CANAL

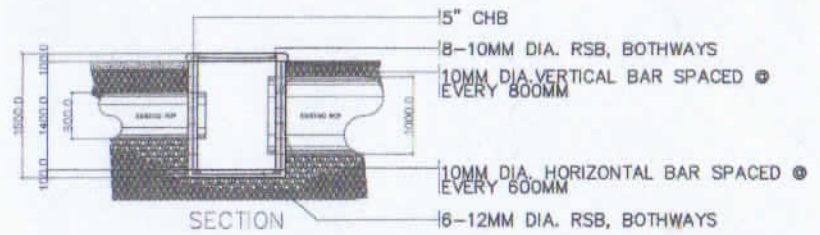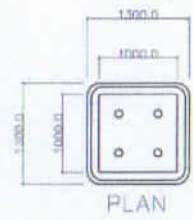


S
21 N T S
DETAILS OF CATCH BASIN

AGENCY:	PREPARED BY:	ENDORSED BY:	END USER:	PROJECT TITLE:	RECOM. APPROVAL:	APPROVED BY:	SHEET NO.:
CvSU	M. GATULA STAFF, PPS	D. ESCARO DIRECTOR, PPS	D. ESCARO DIRECTOR, PPS	IMPROVEMENT OF PARKING AREA NEAR PPS (CONCRETING OF PARKING AREA WITH CURBS AND GUTTER) CAVITE STATE UNIVERSITY	C. POUNGA PASS	H.D. ROULES PRESIDENT	S 2 2

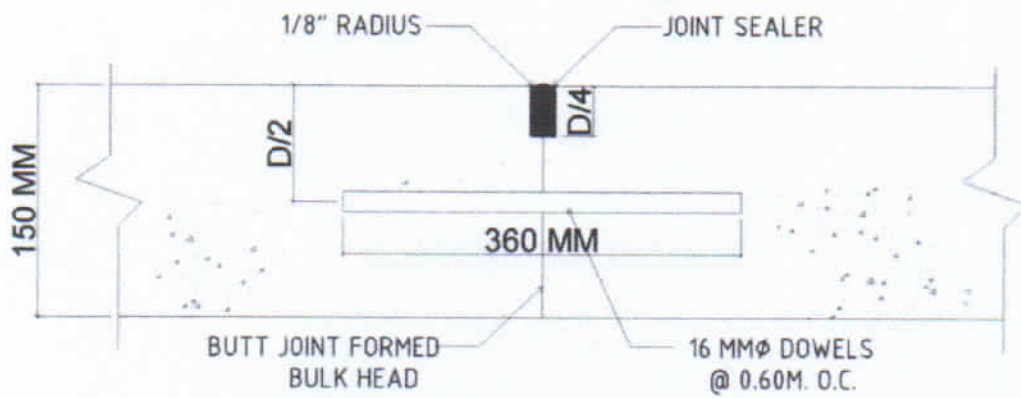

SECTION

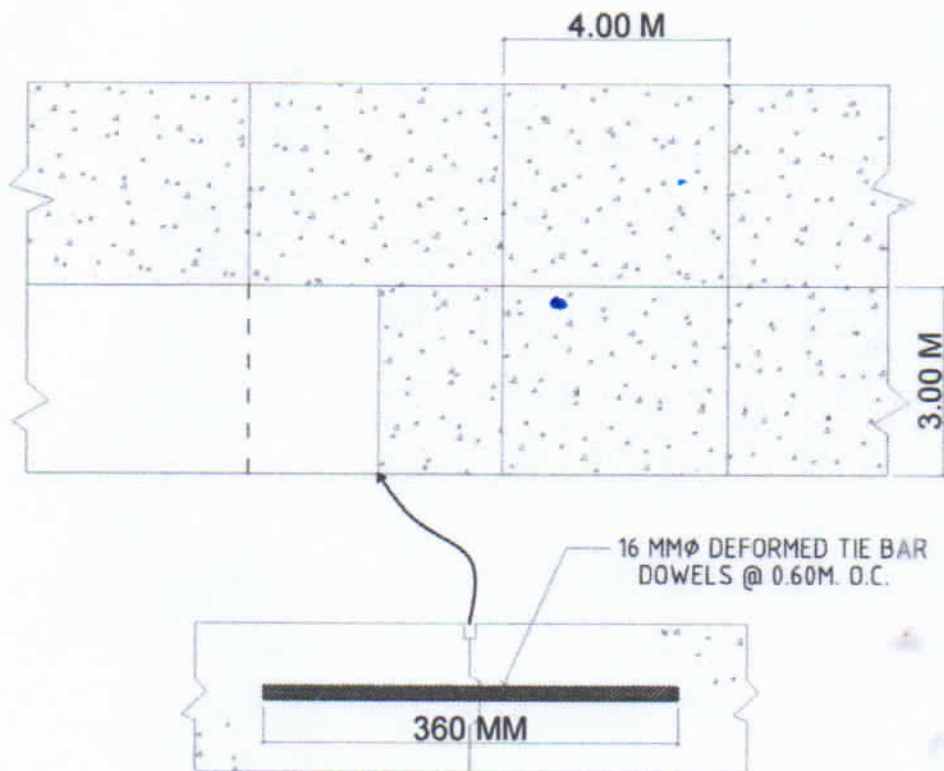

CONSTRUCTION & TRANSVERSE JOINT DETAILS
AND SECTION OF CONCRETE PAVEMENT