



FLOOR PLAN
SCALE 1 : 100 MTS.

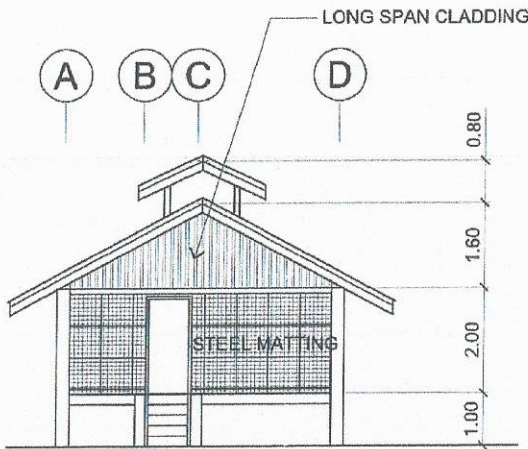


FRONT ELEVATION
SCALE 1 : 100 MTS.

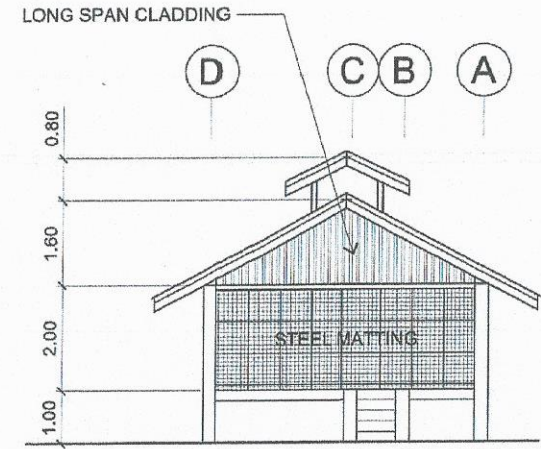


REAR ELEVATION
SCALE 1 : 100 MTS.

1.20 M. HIGH STEEL MATTING
PARTITION ON 1 1/2" Ø G.I. PIPE
FRAMING

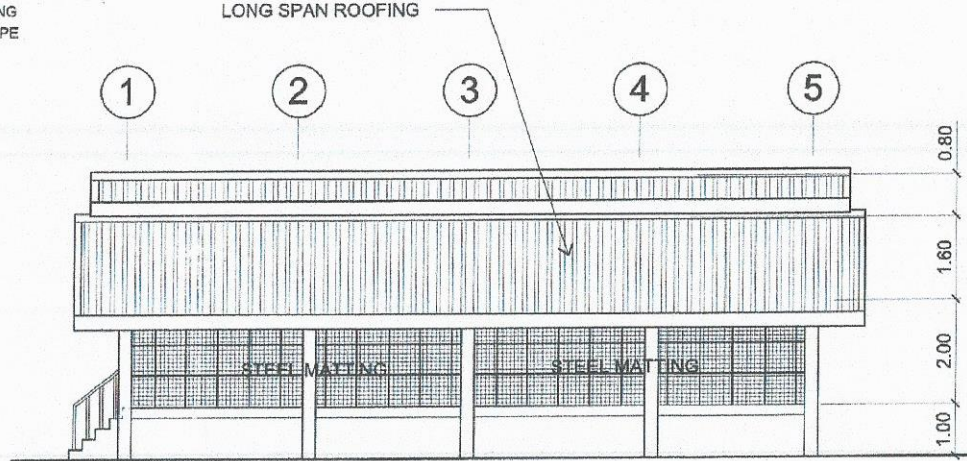


RIGHT SIDE ELEVATION
SCALE 1 : 100 MTS.

CADD BY: <i>[Signature]</i> E. N. RODEROS JR.	END USER: <i>[Signature]</i> C. FOLO CHAIRPERSON DEPT. OF AN. SCI.	ENDORSED BY: <i>[Signature]</i> R. B. CUBILLA DIRECTOR PLANNING OFFICE	REC. APPROVAL: <i>[Signature]</i> C. A. POLINGA VP/ASS CVSU	APPROVED BY: <i>[Signature]</i> H. D. ROBLES PRES CVSU	PROJECT TITLE/ LOCATION: PROPOSED GOAT HOUSE CVSU, MAIN CAMPUS	IMPLEMENTING AGENCY CAVITE STATE UNIVERSITY	SHT NO. A-1
---	---	---	--	---	--	--	----------------

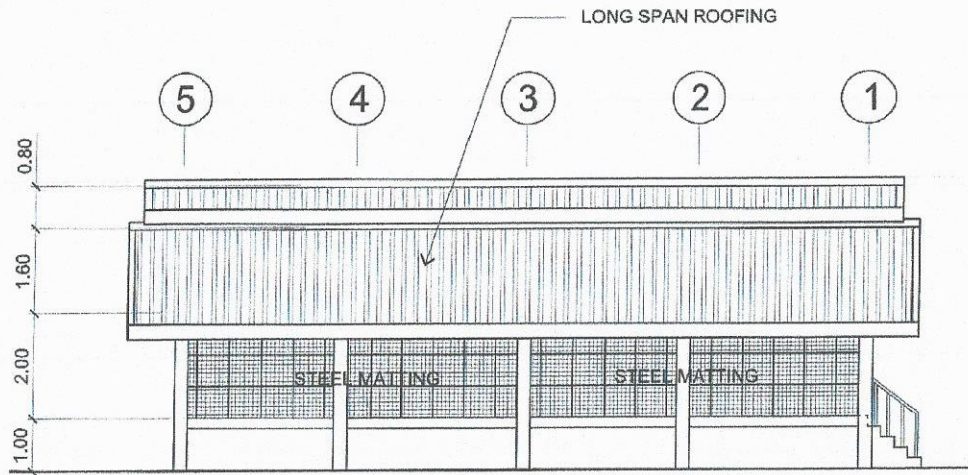




LEFT SIDE ELEVATION

SCALE 1 : 100 MTS.

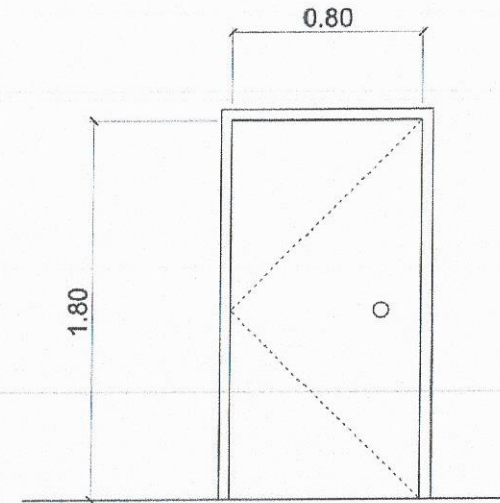

0.80 X 2.10 STEEL DOOR W/
W/ COMPLETE ACCESSORIES
1 SET


CADD BY:	END USER:	ENDORSED BY:	REC. APPROVAL:	APPROVED BY:	PROJECT TITLE/ LOCATION:	IMPLEMENTING AGENCY	SHT NO:
E. N. RODEROS JR.	C. F. OLO CHAIRPERSON DEPT. OF AN. SCI.	R. B. CUBILLA DIRECTOR PLANNING OFFICE	C. F. P. LINGA VPASS CVSU	H. D. ROBLES PRES CVSU	PROPOSED GOAT HOUSE CVSU, MAIN CAMPUS	CAVITE STATE UNIVERSITY	A - 2

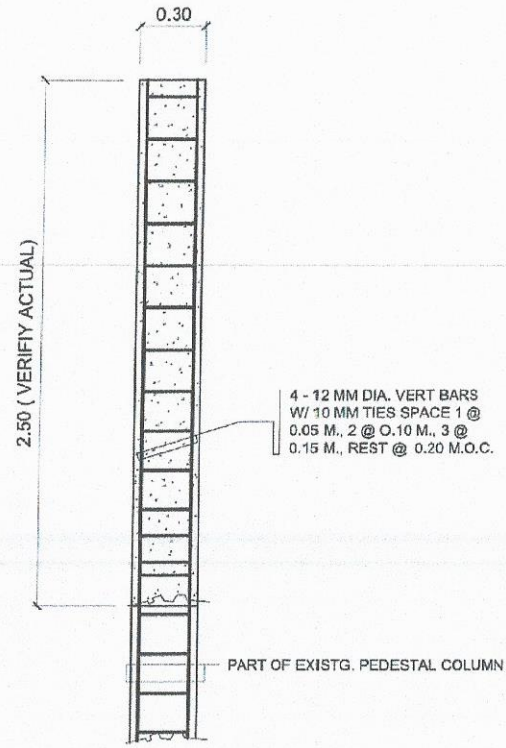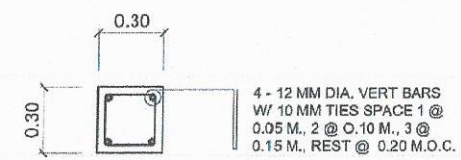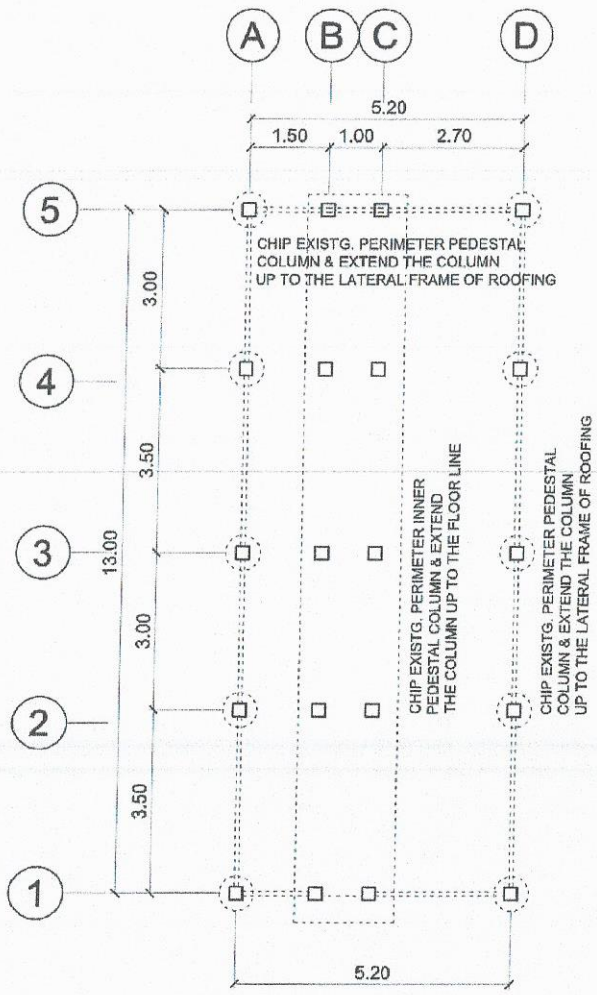

PLAN OF CONCRETE POST
SCALE 1: 100 MTS.

DET. CONN. OF CONC. POST
SCALE 1: 20 MTS.


CADD BY: <i>[Signature]</i> E. N. RODEROS JR.	END USER: <i>[Signature]</i> C. F. OLO CHAIRPERSON DEPT. OF AN. SCI.	ENDORSED BY: <i>[Signature]</i> R. B. CUBILLA DIRECTOR PLANNING OFFICE	REC. APPROVAL: <i>[Signature]</i> C. A. PILINGA VP ASSU CVSU	APPROVED BY: <i>[Signature]</i> H. D. ROBLES PRES CVSU	PROJECT TITLE/LOCATION: PROPOSED GOAT HOUSE CVSU, MAIN CAMPUS	IMPLEMENTING AGENCY CAVITE STATE UNIVERSITY	SHT NO. S - 1
---	---	---	---	---	---	--	------------------

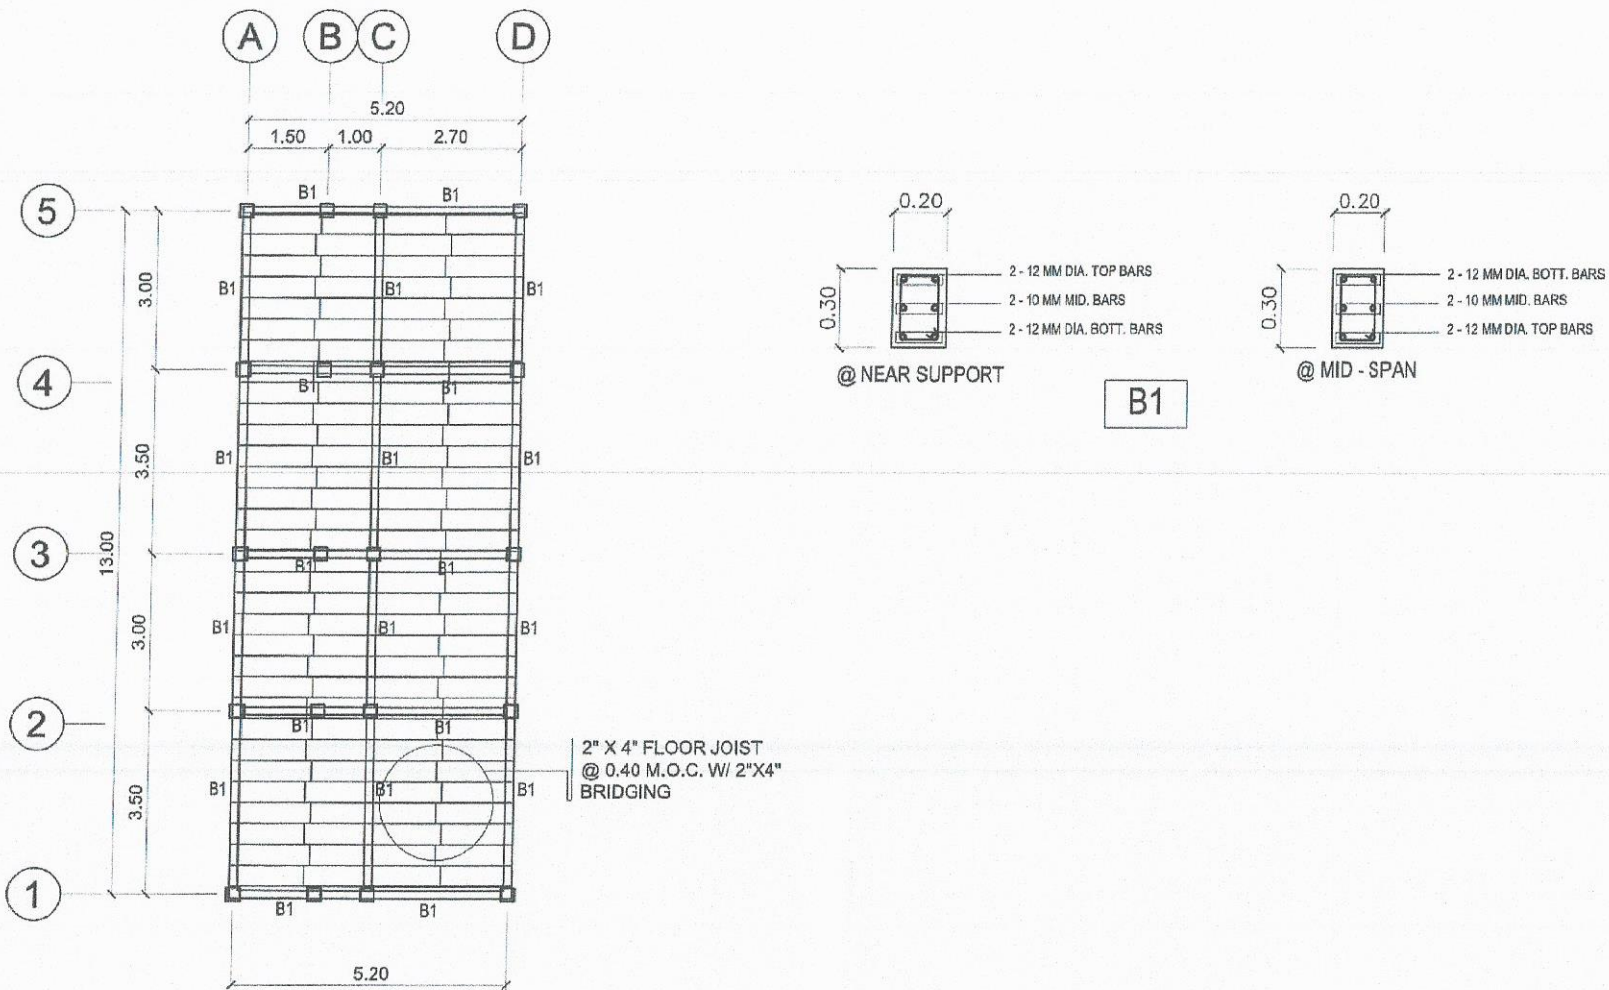

FLOOR FRAMING PLAN


SCALE 1 : 100 MTS.

CADD BY:	END USER:	ENDORSED BY:	REC. APPROVAL:	APPROVED BY:	PROJECT TITLE/ LOCATION:	IMPLEMENTING AGENCY	SHT NO:
E. N. RODEROS JR.	C. P. OLO CHAIRPERSON DEPT. OF AN. SCI.	R. B. CUBILLA DIRECTOR PLANNING OFFICE	C. ROLINGA VP ASS. CVSU	H. D. ROBLES PRES CVSU	PROPOSED GOAT HOUSE CVSU, MAIN CAMPUS	CAVITE STATE UNIVERSITY	S - 2

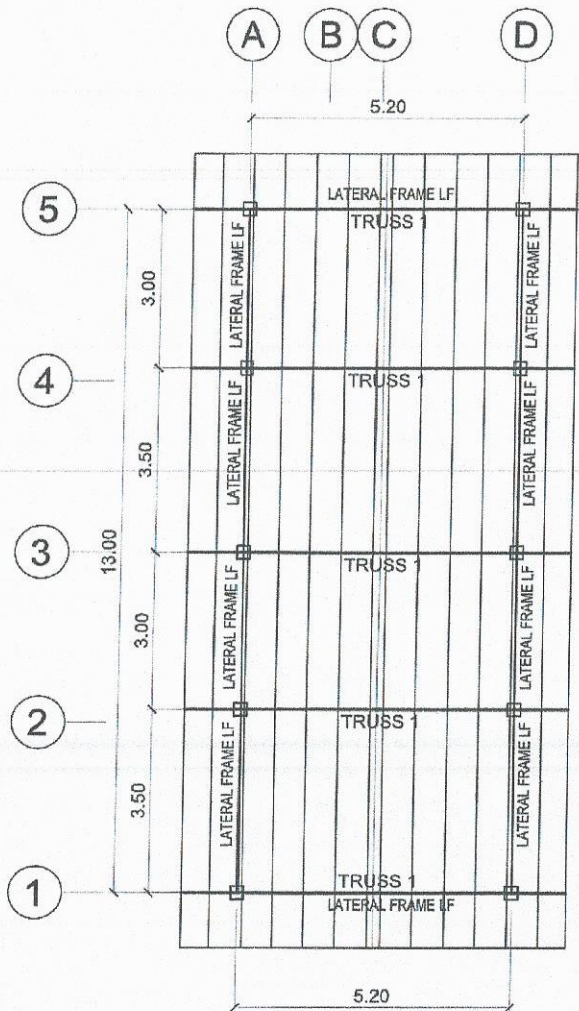

ROOF FRAMING PLAN


SCALE 1 : 100 MTS.

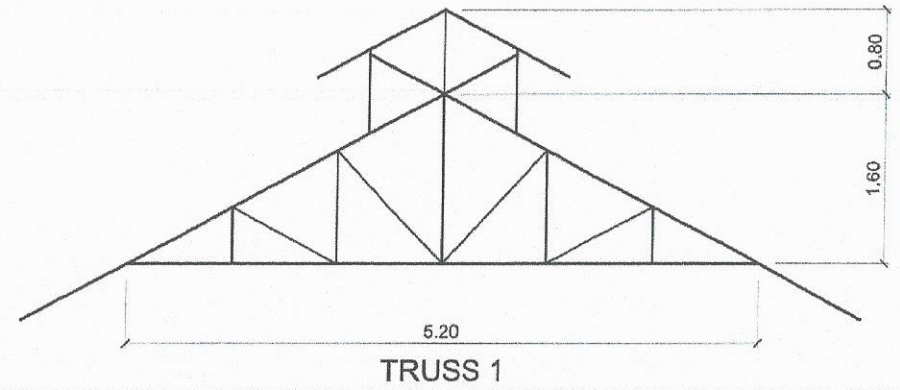

TRUSS DIAGRAM (TRUSS 1)

SCALE 1 : 50 M


NOTE: FOR TRUSS 1
 USE 2 - 1/4" THK. X 2" ANGLE BAR FOR TOP
 CHORDS & BOTTOM
 CHORDS 2 - 1/4" THK. X 1 1/2" ANGLE
 BAR FOR WEB MEMBERS, 1/4" THK. GUSSET
 PLATES ON ALL JOINTS,
 2"X4" C - PURLINS @ 0.60 M.O.C. WITH 12MMØ
 ROUND BAR SAG ROD @ MIDDLE THIRD,

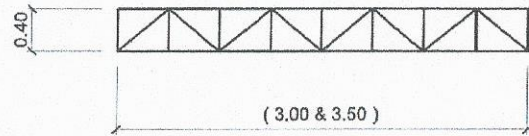

LF - 1

NOTE: FOR LF - 1
 USE 1 - 1/2" Ø DIA. G.I. PIPE SCH. FOR
 TOP & BOTT. CHORD, 1" Ø G.I. PIPE
 SCH. 20 FOR WEB MEMBERS

CADD BY:	END USER:	ENDORSED BY:	REC. APPROVAL:	APPROVED BY:	PROJECT TITLE/LOCATION:	IMPLEMENTING AGENCY	SHT NO:
E. N. RODEROS JR.	C. F. OLO CHAIRPERSON DEPT. OF AN. SCI.	R. B. QUBILLA DIRECTOR PLANNING OFFICE	C. A. FOLINGA VP ASS. CVSU	H. D. ROBLES PRES CVSU	PROPOSED GOAT HOUSE CVSU, MAIN CAMPUS	CAVITE STATE UNIVERSITY	S - 3

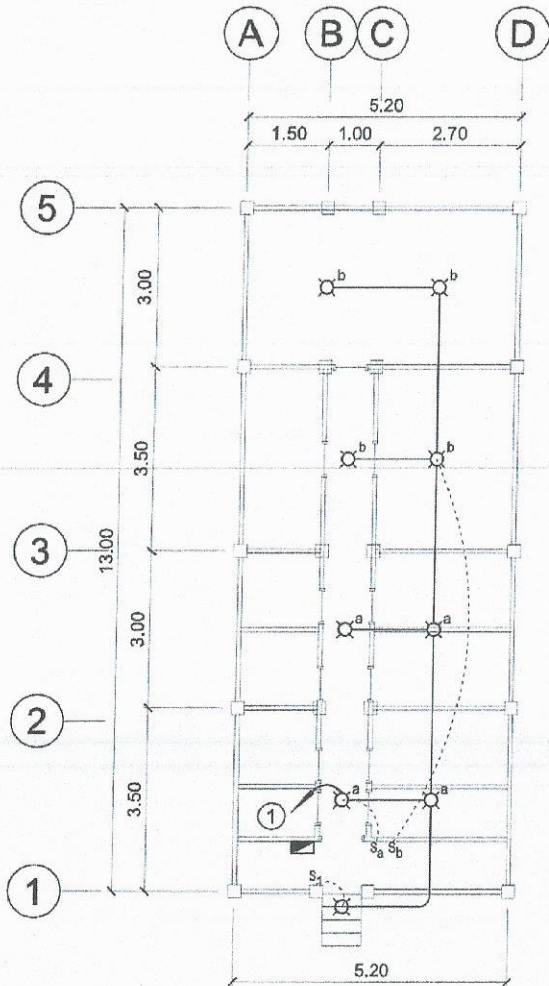

ELECTRICAL LAYOUT

SCALE 1 : 100 MTS.

CADD BY:	END USER:	ENDORSED BY:	REC. APPROVAL:	APPROVED BY:	PROJECT TITLE/ LOCATION:	IMPLEMENTING AGENCY	SHT NO:
E. N. RODEROS JR.	<i>[Signature]</i> C. F. OLO CHAIRPERSON DEPT. OF AN. SCI.	<i>[Signature]</i> R. B. CUBILLA DIRECTOR PLANNING OFFICE	<i>[Signature]</i> C. A. POLINGA VP ASS CVSU	<i>[Signature]</i> H. D. ROBLES PRES CVSU	PROPOSED GOAT HOUSE CVSU, MAIN CAMPUS	CAVITE STATE UNIVERSITY	E - 1