

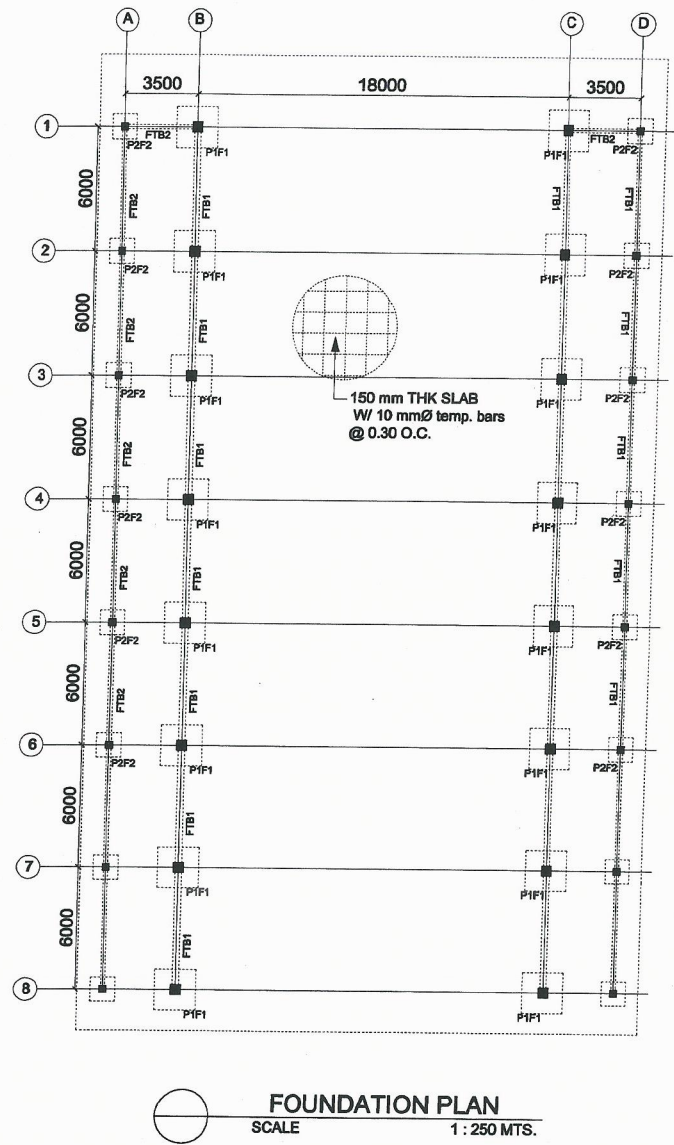


COPY FOR CIVILIAN

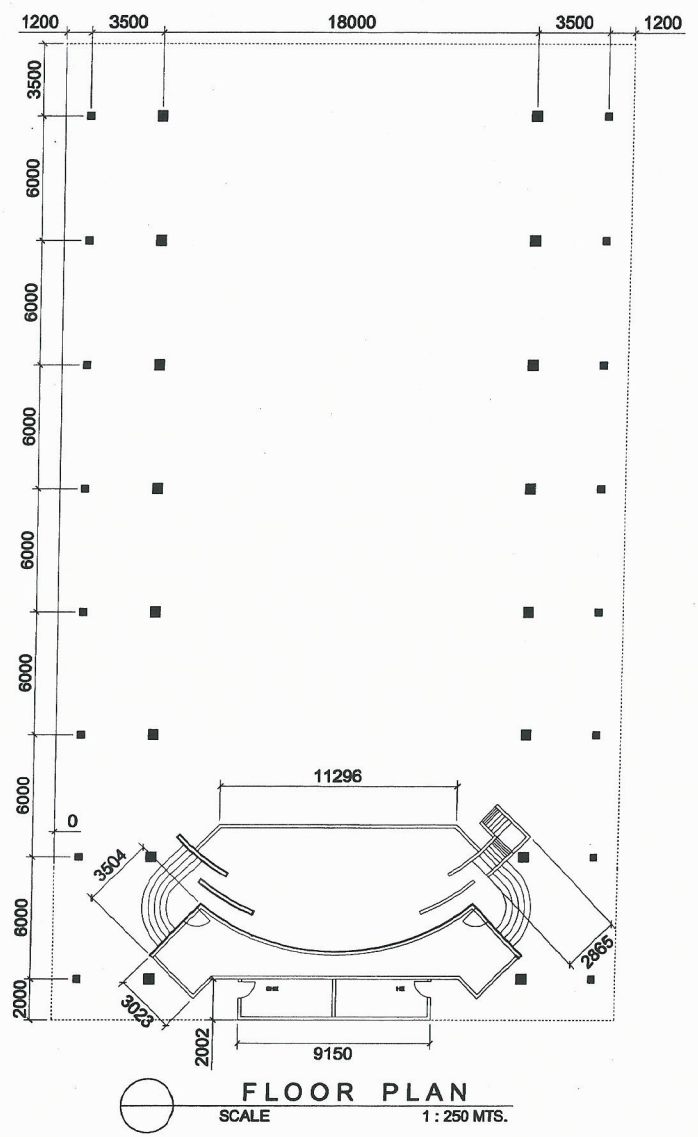


PREPARED BY:	END USER:	ENDORSED BY:	REC. APPROVAL:	REC. APPROVAL:	APPROVED BY:	PROJECT TITLE/LOCATION:	IMPLEMENTING AGENCY:	SHT NO:
	<i>C. M. SIGNO</i> C. M. SIGNO DEAN CARMONA CAMPUS	<i>R. B. CUBILLA</i> R. B. CUBILLA DIR. PLANNING OFFICE	<i>L. L. CERO</i> L. L. CERO VPPD CVSU	<i>H. O. GARCIA</i> H. O. GARCIA VPASS CVSU	<i>H. D. ROBLES</i> H. D. ROBLES PRES CVSU	CONST. OF COVERED COURT CVSU, CARMONA CAMPUS	CAVITE STATE UNIVERSITY	1

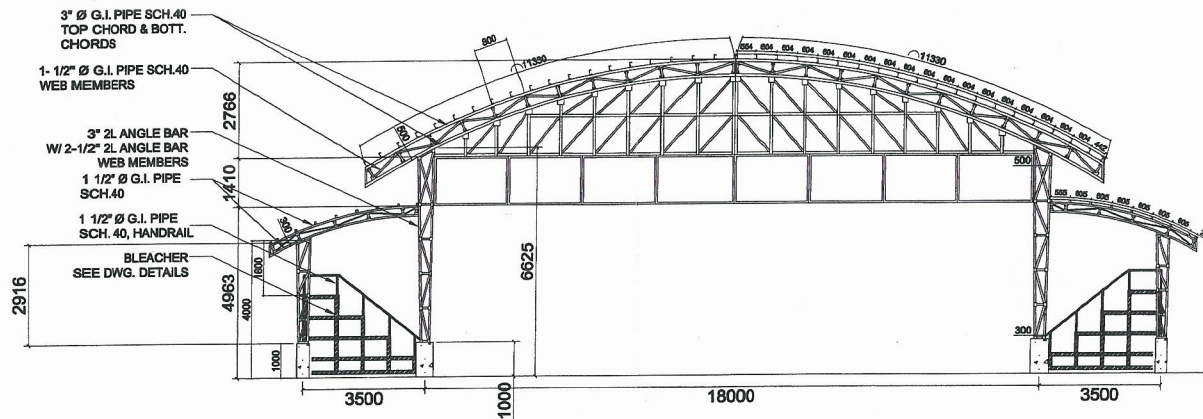

CROSS SECTION


SCALE 1 : 150 MTS.

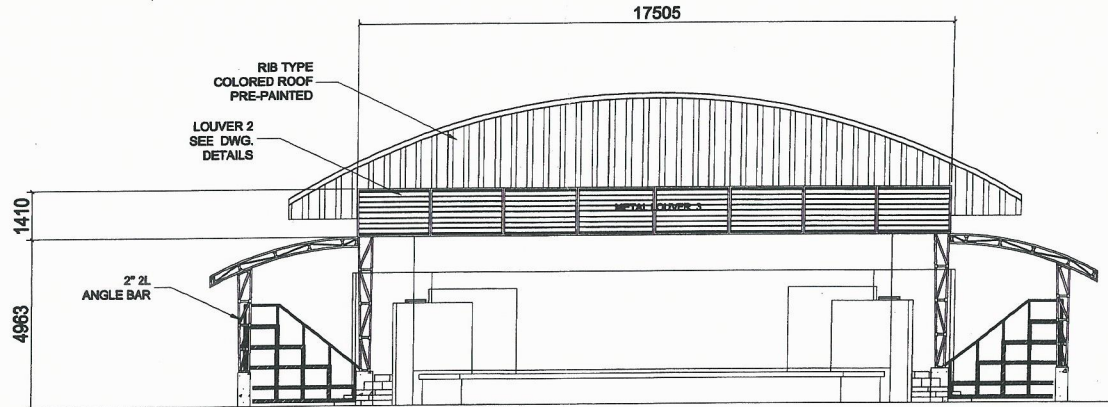


FRONT ELEVATION

SCALE 1 : 150 MTS.

PREPARED BY:	END USER:	ENDORSED BY:	REC. APPROVAL:	REC. APPROVAL:	APPROVED BY:	PROJECT TITLE/ LOCATION:	IMPLEMENTING AGENCY:	SHT NO:
	<i>C. M. Signo</i> C. M. SIGNO DEAN CARMONA CAMPUS	<i>R. B. Cubilla</i> R. B. CUBILLA DIR. PLANNING OFFICE	<i>L. L. Cero</i> L. L. CERO VPPD CVSU	<i>H. O. Garcia</i> H. O. GARCIA VPASS CVSU	<i>H. D. Robles</i> H. D. ROBLES PRES CVSU	CONST. OF COVERED COURT CVSU, CARMONA CAMPUS	CAVITE STATE UNIVERSITY	2


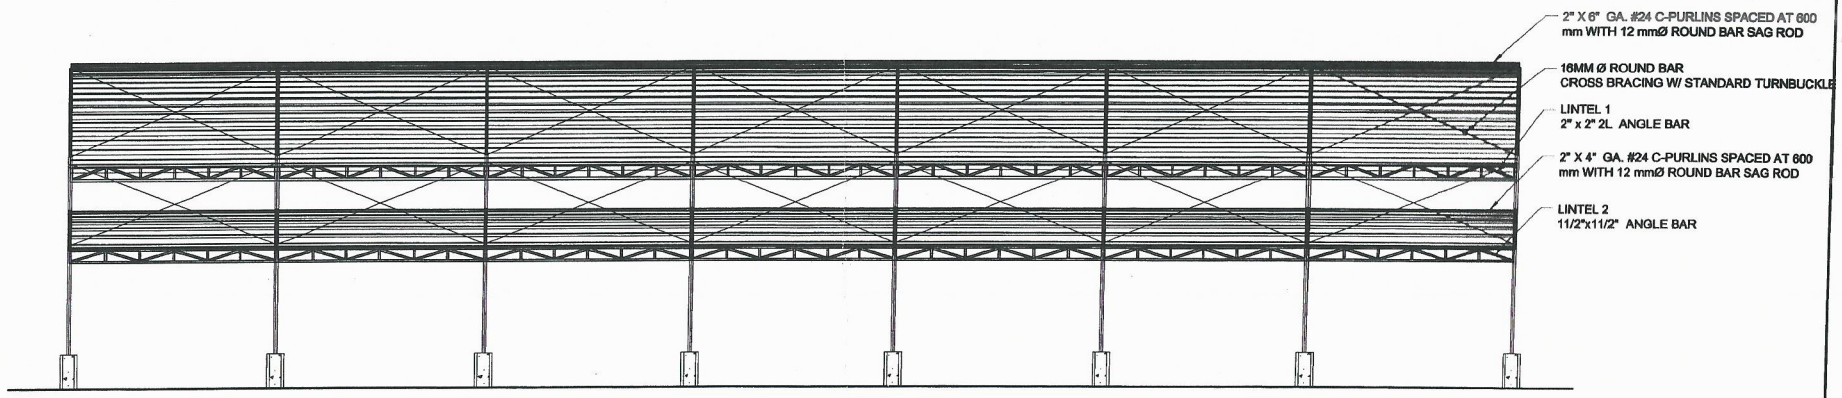


LONGITUDINAL SECTION
SCALE 1 : 150 MTS.

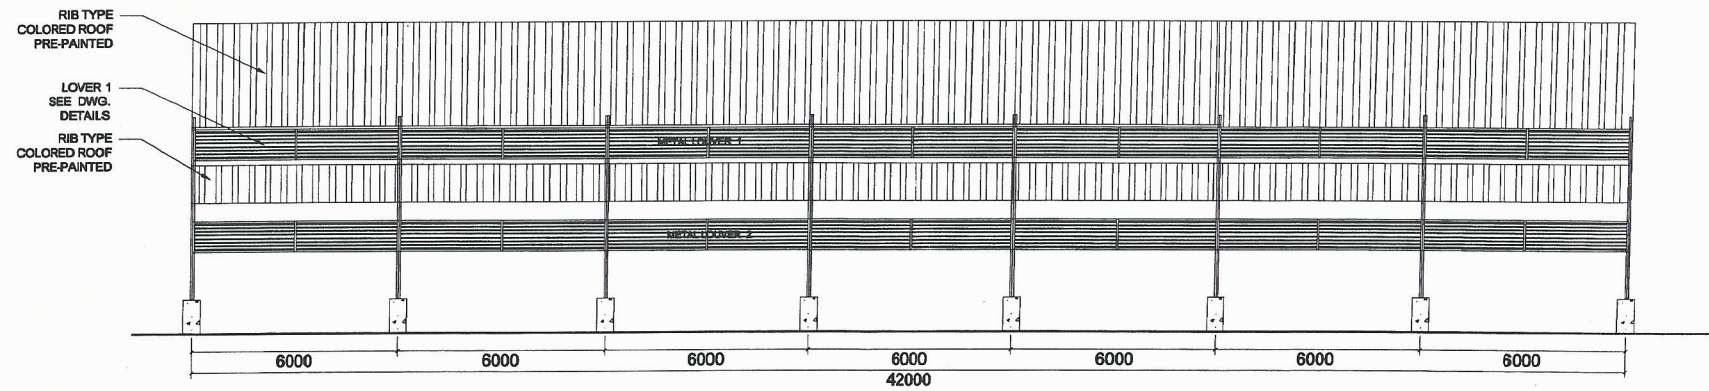


SIDE ELEVATION
SCALE 1 : 150 MTS.

PREPARED BY:	END USER:	ENDORSED BY:	REC. APPROVAL:	REC. APPROVAL:	APPROVED BY:	PROJECT TITLE/ LOCATION:	IMPLEMENTING AGENCY:	SHT NO.:
	<i>C. M. Signo</i> C. M. SIGNO DEAN CARMONA CAMPUS	<i>R. B. Cubilla</i> R. B. CUBILLA DIR. PLANNING OFFICE	<i>L. L. Cero</i> L. L. CERO VPPD CVSU	<i>H. O. Garcia</i> H. O. GARCIA VPASS CVSU	<i>H. D. Robles</i> H. D. ROBLES PRES CVSU	CONST. OF COVERED COURT CVSU, CARMONA CAMPUS	CAVITE STATE UNIVERSITY	3

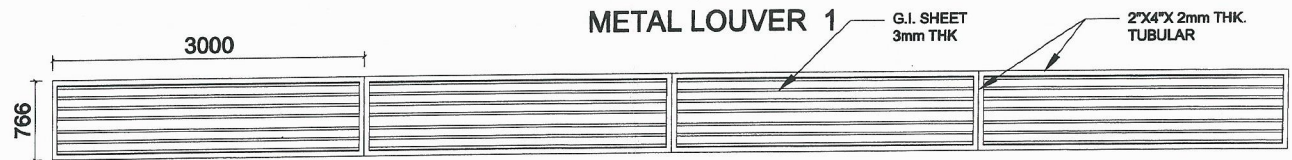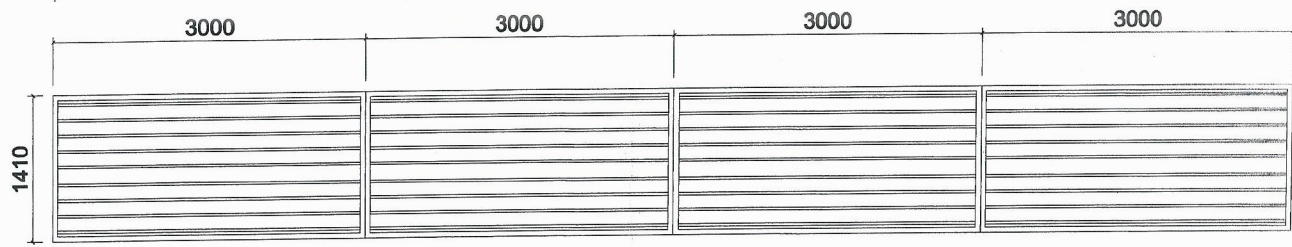


METAL LOUVER 2

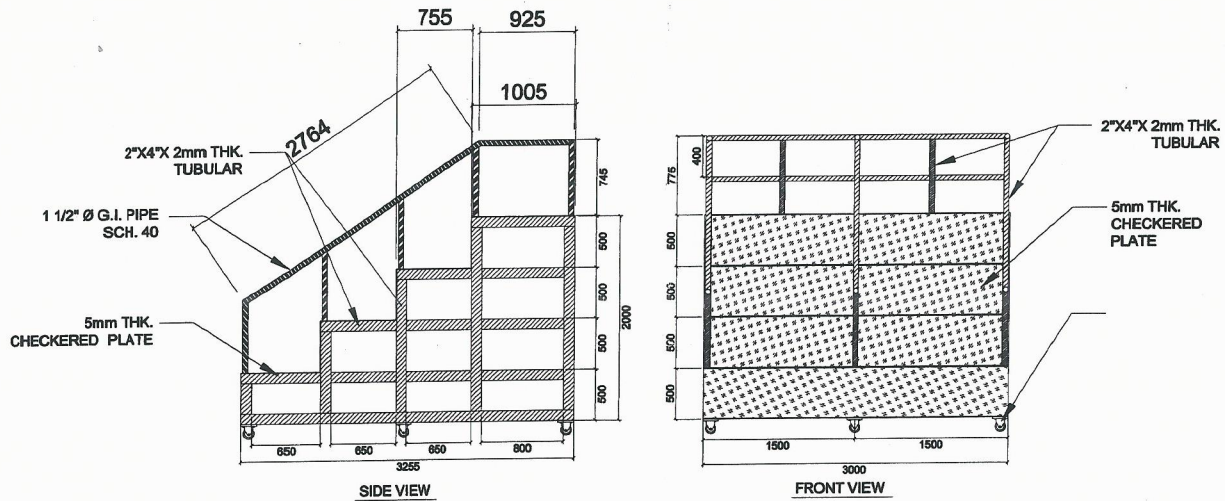



BLEACHER

PREPARED BY:	END USER: <i>C. M. Signo</i> C. M. SIGNO DEAN CARMONA CAMPUS	ENDORSED BY: R. B. CUBILLA DIR. PLANNING OFFICE	REC. APPROVAL: <i>L. L. Cero</i> L. L. CERO VPPD CVSU	REC. APPROVAL: H. O. GARCIA VPASS CVSU	APPROVED BY: <i>H. D. Robles</i> H. D. ROBLES PRES CVSU	PROJECT TITLE/LOCATION: CONST. OF COVERED COURT CVSU, CARMONA CAMPUS	IMPLEMENTING AGENCY: CAVITE STATE UNIVERSITY	SHT NO: 4
--------------	---	---	--	--	--	--	---	--------------

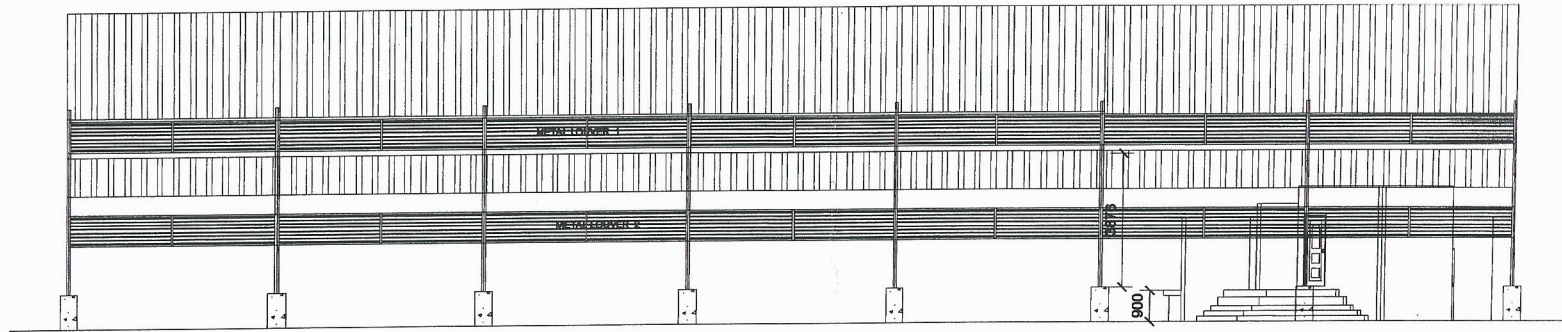

SIDE ELEVATION

SCALE 1 : 150 MTS.

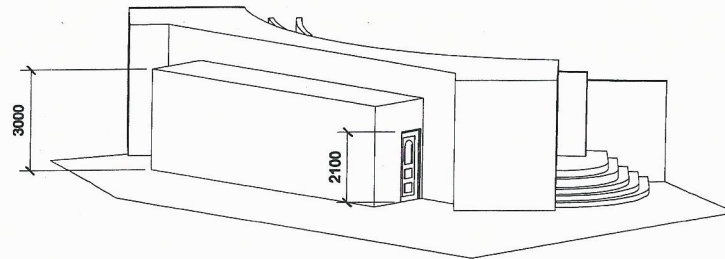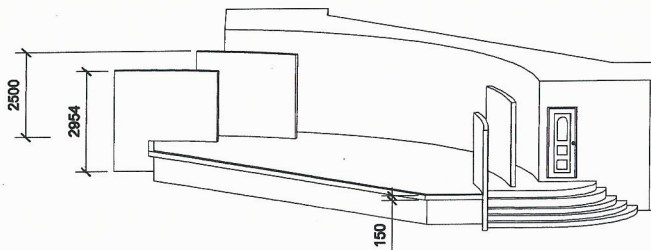

PERSPECTIVE VIEW OF STAGE

SCALE NTS.


PREPARED BY:	END USER:	ENDORSED BY:	REC. APPROVAL:	REC. APPROVAL:	APPROVED BY:	PROJECT TITLE/ LOCATION:	IMPLEMENTING AGENCY:	SHT NO:
	<i>C. M. Signo</i> C. M. SIGNO DEAN CARMONA CAMPUS	<i>R. B. Cubilla</i> R. B. CUBILLA DIR. PLANNING OFFICE	<i>L. L. Cero</i> L. L. CERO VPPD CVSU	<i>H. O. Garcia</i> H. O. GARCIA VPASS CVSU	<i>H. D. Robles</i> H. D. ROBLES PRES CVSU	CONST. OF COVERED COURT CVSU, CARMONA CAMPUS	CAVITE STATE UNIVERSITY	5

SCHEDULE OF FOOTING

MARK	NUMBER OF BARS IN X DIRECTION	NUMBER OF BARS IN Z DIRECTION	THICKNESS	WIDTH	LENGTH
F1	14-16mmØ	14-16mmØ	0.35m	2.00m	2.00m
F2	10-16mmØ	10-16mmØ	0.30m	1.20m	1.20m




DET. OF FOOTING TIE BEAM 1
SCALE NTS.

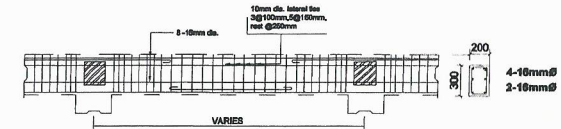


DET. OF FOOTING TIE BEAM 2
SCALE NTS.

SCHEDULE OF COLUMN

MARK	CONCRETE SECTION	STEEL BARS ARRANGEMENT	STIRRUP DETAILS
P1		 8-20mmØ PROVIDE EQUAL NUMBER OF BARS ON EACH FACE	 10mmØ
P2		 8-16mmØ PROVIDE EQUAL NUMBER OF BARS ON EACH FACE	 10mmØ


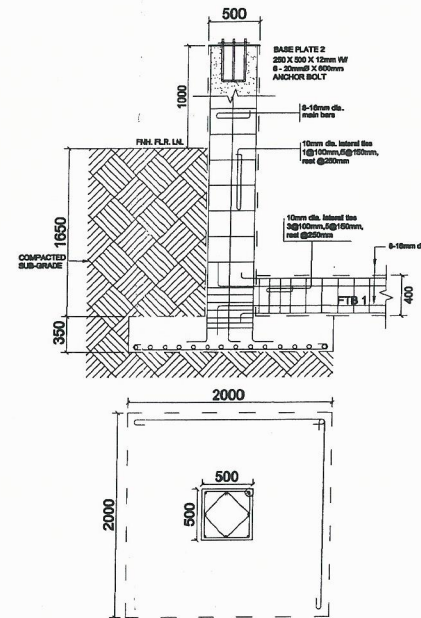


DETAIL OF COLUMN 1
SCALE NTS.

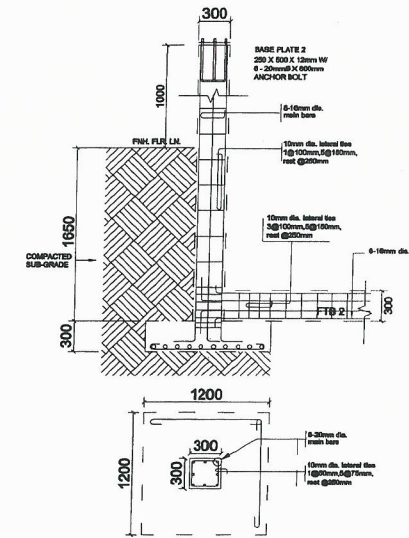


DETAIL OF COLUMN 2
SCALE NTS.

PREPARED BY:	END USER:	ENDORSED BY:	REC. APPROVAL:	REC. APPROVAL:	APPROVED BY:	PROJECT TITLE/ LOCATION:	IMPLEMENTING AGENCY:	SHT NO.:
	 C. M. SIGNO DEAN CARMONA CAMPUS	 R. B. CUBILLA DIR. PLANNING OFFICE	 L. L. CERO VPPD CVSU	 H. O. GARCIA VPASS CVSU	 H. D. ROBLES PRES CVSU	CONST. OF COVERED COURT CVSU, CARMONA CAMPUS	CAVITE STATE UNIVERSITY	8

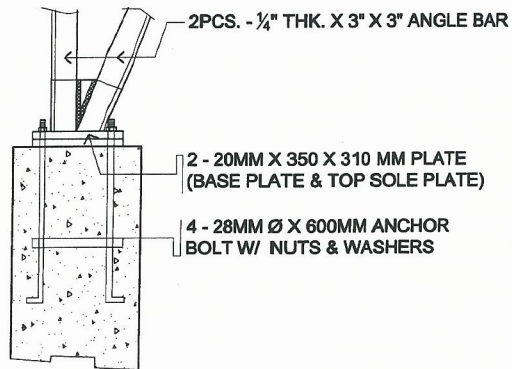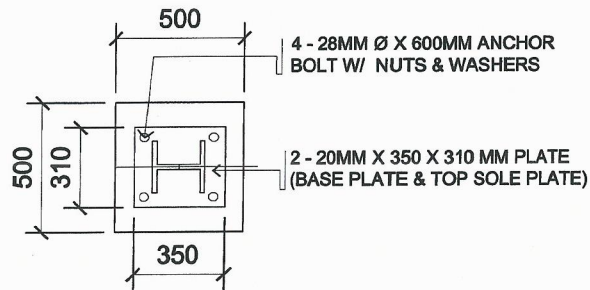

1 SPOT DETAIL
SCALE: 1 : 25 M.

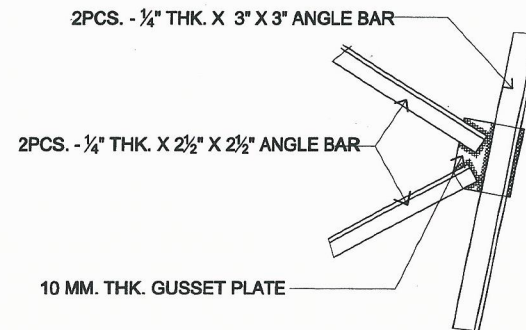

2 SPOT DETAIL
SCALE: 1 : 25 M.

PREPARED BY:	END USER:	ENDORSED BY:	REC. APPROVAL:	REC. APPROVAL:	APPROVED BY:	PROJECT TITLE/LOCATION:	IMPLEMENTING AGENCY:	SHT NO:
	<i>[Signature]</i> C. M. SIGNO DEAN CARMONA CAMPUS	<i>[Signature]</i> R. B. CUBILLA DIR. / PLANNING OFFICE	<i>[Signature]</i> L. L. CERO VPPD CVSU	<i>[Signature]</i> H. O. GARCIA VPASS CVSU	<i>[Signature]</i> H. D. ROBLES PRES CVSU	CONST. OF COVERED COURT CVSU, CARMONA CAMPUS	CAVITE STATE UNIVERSITY	7