
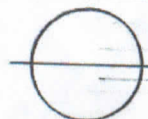


○ SITE DEVT. PLAN
SCALE 1:50 MTS

PREPARED:	END USER	ENDORSED:	REC APP.	APPROVED:	PROJECT TITLE	AGENCY	SHEET #
SBBAYOT, Jr.	J. P. CUBILLO	O. DI REYES	CAPOLINGA	ADROBLES	IMPROVEMENT OF SPORTS FACILITIES	CvSU	1

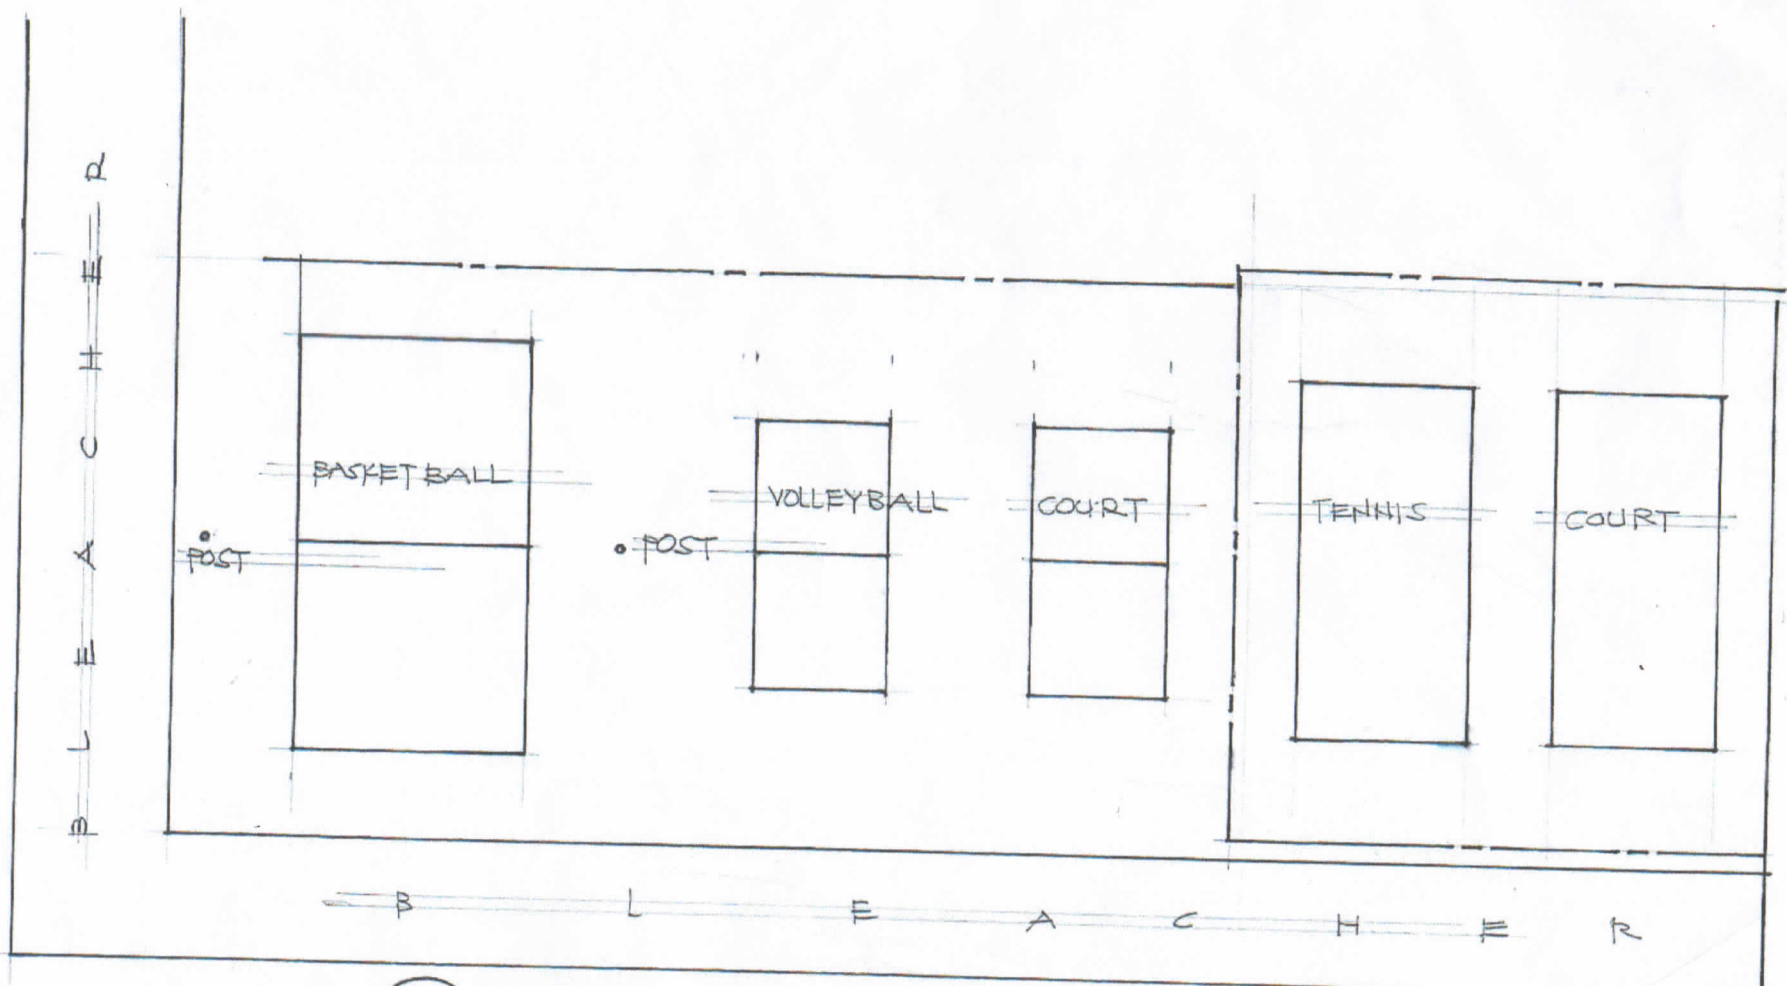

EXISTING PLAYING COURT
SCALE 1:50 MTS.

PREPARED	END USER	ENDORSED	REC APP	APPROVED	PROJECT TITLE:	AGENCY:	SHT. #
SBBAYOT, Jr.	J.P. CUBILLO	DL REYES	CAPOLINGA	ADROBLES	IMPROVEMENT OF SPORTS FACILITIES	CYSU	2