


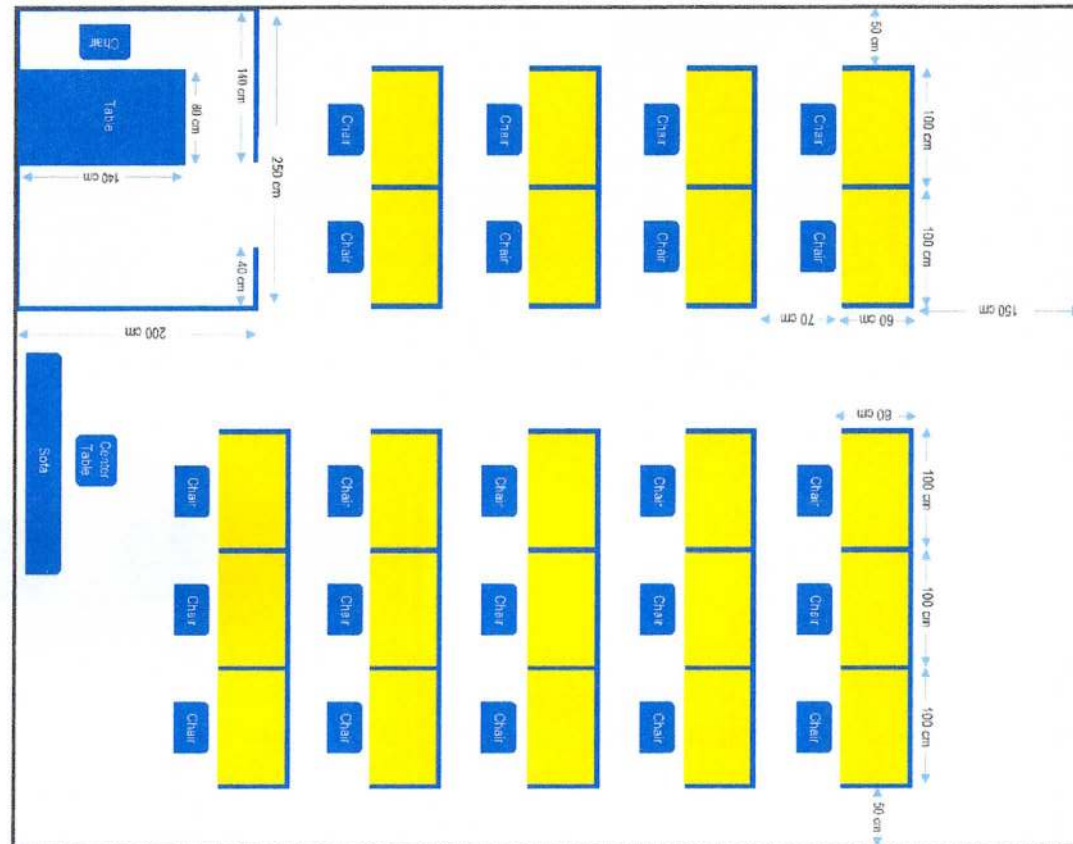


DAS FACULTY ROOM - 2ND FLOOR

SCALE:

1:100M

PROJECT TITLE:	PREPARED BY: <i>3/24/2022</i>	RECOMMENDING APPROVAL:	APPROVED BY:
INSTALLATION OF PARTITION AND FURNITURE FOR DAS FACULTY ROOM	ZANNIE SAMOYAO, MSM COORDINATOR, ADMIN & FINANCE	MA. AGNES P. NUESTRO VP - ACADEMIC AFFAIRS	HERNANDO D. ROBLES UNIVERSITY PRESIDENT

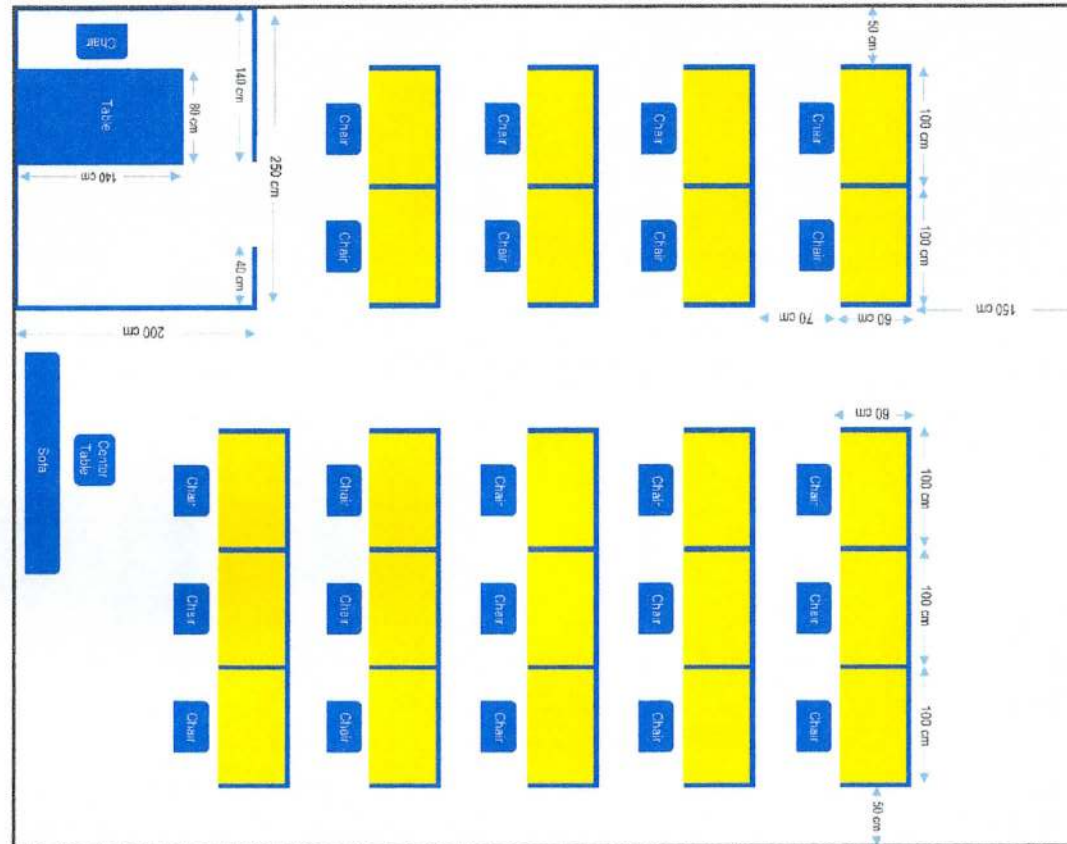

DCS FACULTY ROOM - 1ST FLOOR

SCALE:

1:100M

PROJECT TITLE:

INSTALLATION OF PARTITION AND FURNITURE
FOR DCS FACULTY ROOM

PREPARED BY:


ZANNIE V. GAMUYAO, MSM
COORDINATOR, ADMIN & FINANCE

RECOMMENDING APPROVAL:

MA. AGNES P. NUESTRO
VP - ACADEMIC AFFAIRS

APPROVED BY:

HERNANDO D. ROBLES
UNIVERSITY PRESIDENT

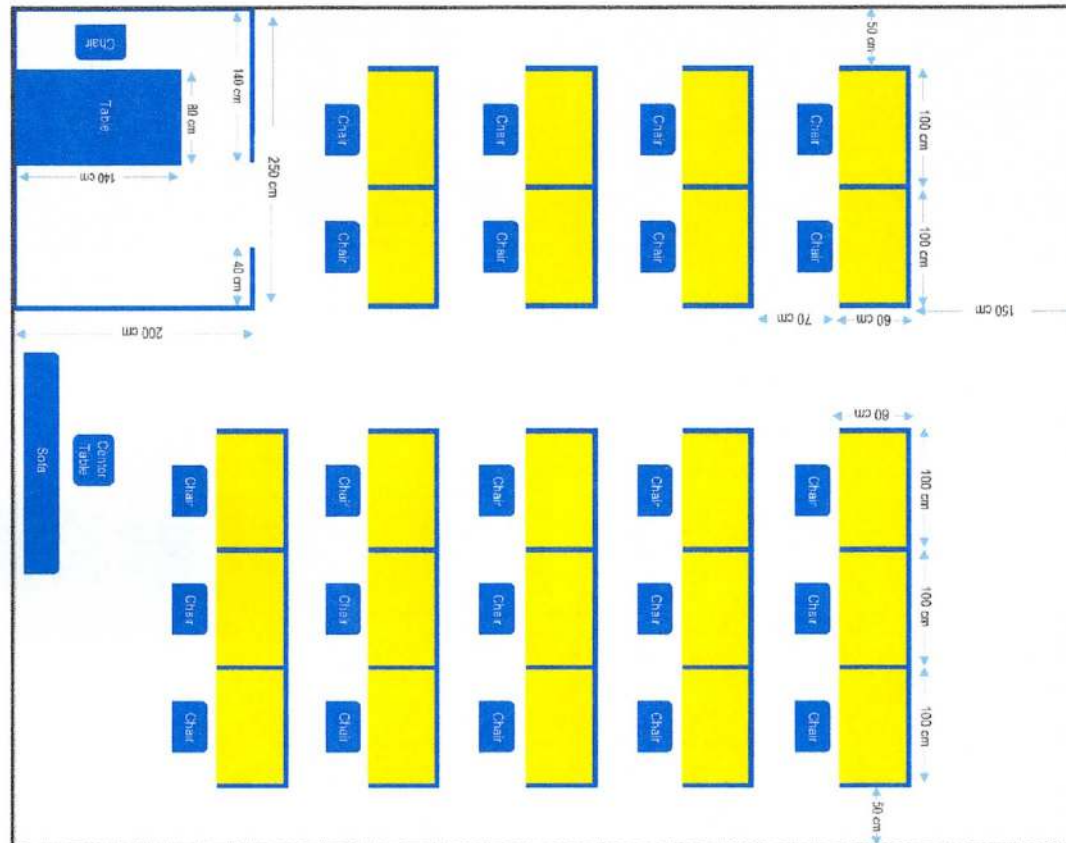

DTE FACULTY ROOM - 1ST FLOOR

SCALE:

1:100M

PROJECT TITLE:

INSTALLATION OF PARTITION AND FURNITURE
FOR DTE FACULTY ROOM

PREPARED BY:


Zamora
ZAMORA I. GAMUYAO, MSM
COORDINATOR, ADMIN & FINANCE

RECOMMENDING APPROVAL:

Ma. Agnes P. Nuestro
MA. AGNES P. NUESTRO
VP - ACADEMIC AFFAIRS

APPROVED BY:




Hernando D. Robles
HERNANDO D. ROBLES
UNIVERSITY PRESIDENT

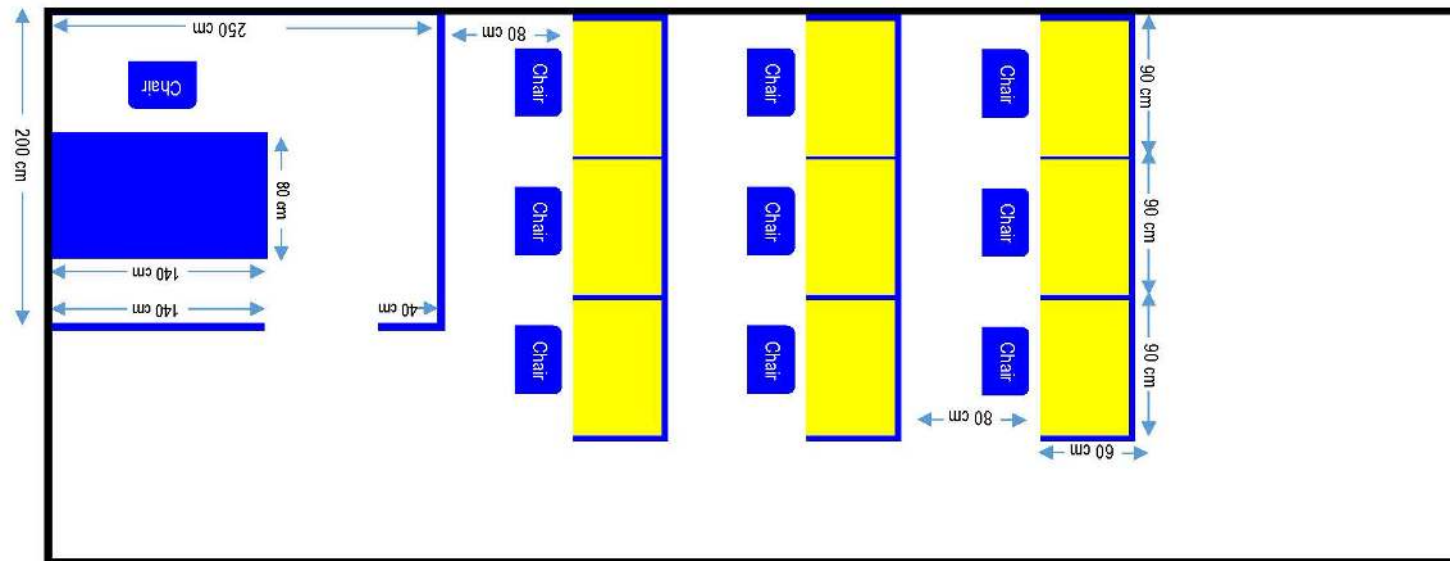

DC FACULTY ROOM - 1ST FLOOR

SCALE:

1:100M

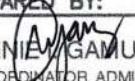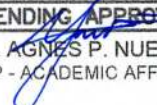
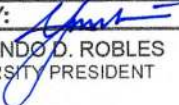
PROJECT TITLE: INSTALLATION OF PARTITION AND FURNITURE FOR DC FACULTY ROOM	PREPARED BY:  ZANNIE GAMUYAO, MSM COORDINATOR, ADMIN & FINANCE	RECOMMENDING APPROVAL:  MA. AGNES P. NUESTRO VP - ACADEMIC AFFAIRS	APPROVED BY:  HERNANDO O. ROBLES UNIVERSITY PRESIDENT
---	--	---	--



OSAS - 1ST FLOOR

SCALE: 1:100M

PROJECT TITLE:	PREPARED BY:	RECOMMENDING APPROVAL:	APPROVED BY:
INSTALLATION OF PARTITION AND FURNITURE FOR OSAS OFFICE	ZANNIE GAMUYAO, MSM COORDINATOR, ADMIN & FINANCE	MA. AGNES P. NUESTRO VP - ACADEMIC AFFAIRS	HERNANDO D. ROBLES UNIVERSITY PRESIDENT

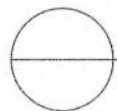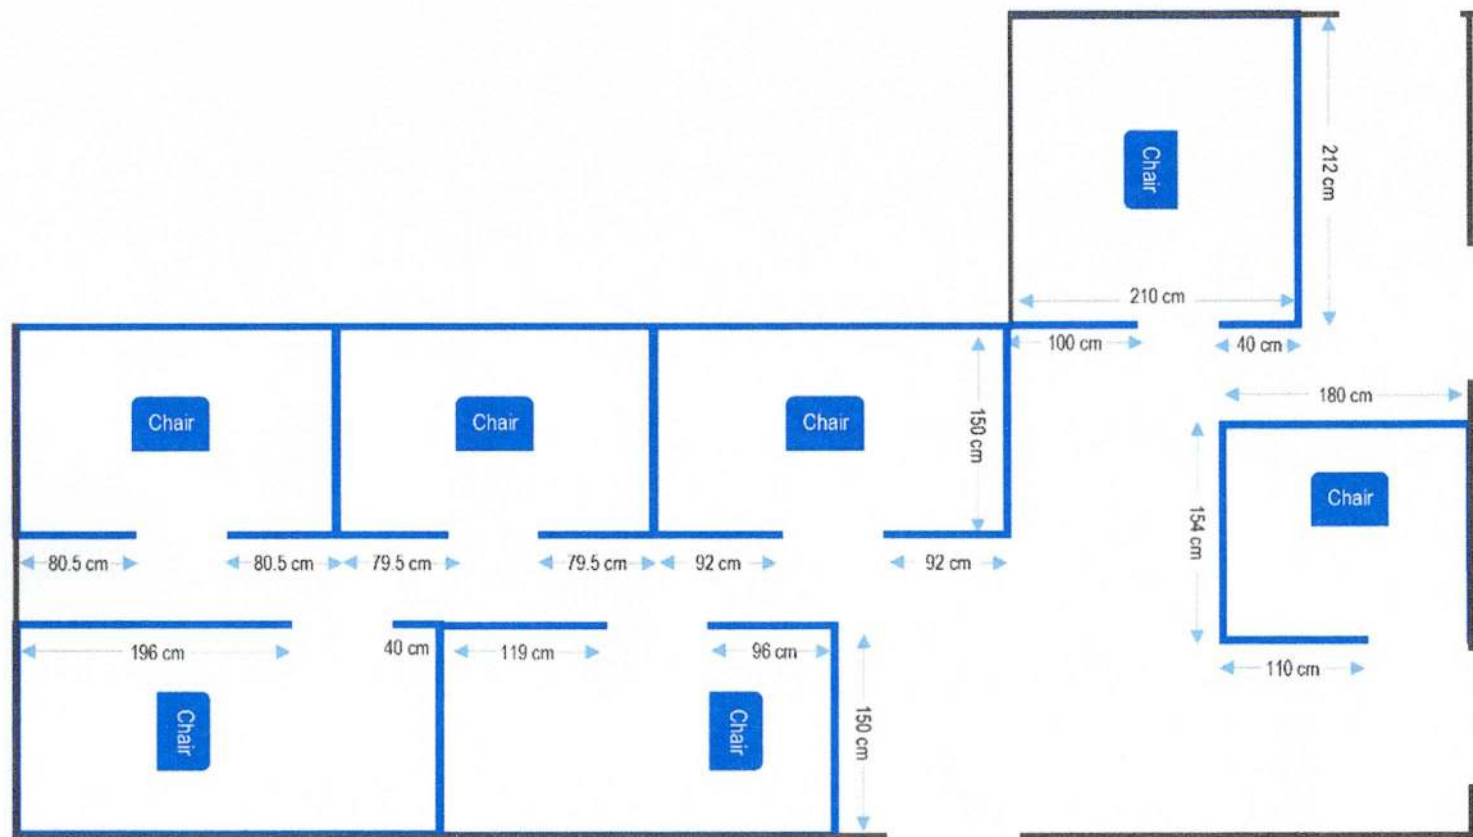

REGISTRAR'S OFFICE - 1ST FLOOR

SCALE:

1:100M

PROJECT TITLE:	PREPARED BY:	RECOMMENDING APPROVAL:	APPROVED BY:
INSTALLATION OF PARTITION AND FURNITURE FOR REGISTRAR'S OFFICE	ZANNIE GAMUYAO, MSM COORDINATOR, ADMIN & FINANCE 3/24/2022	MA. AGNES P. NUESTRO VP - ACADEMIC AFFAIRS	HERNANDO D. ROBLES UNIVERSITY PRESIDENT




ACCREDITATION ROOM - NEW BLDG. (3RD FLOOR)

SCALE:

1:100M

PROJECT TITLE:	PREPARED BY:	RECOMMENDING APPROVAL:	APPROVED BY:
INSTALLATION OF PARTITION AND FURNITURE FOR ACCREDITATION OFFICE	ZANNIE J. GAMUYAO, MSM COORDINATOR, ADMIN & FINANCE	MA. AGNES NUESTRO VP - ACADEMIC AFFAIRS	HERNANDO D. ROBLES UNIVERSITY PRESIDENT

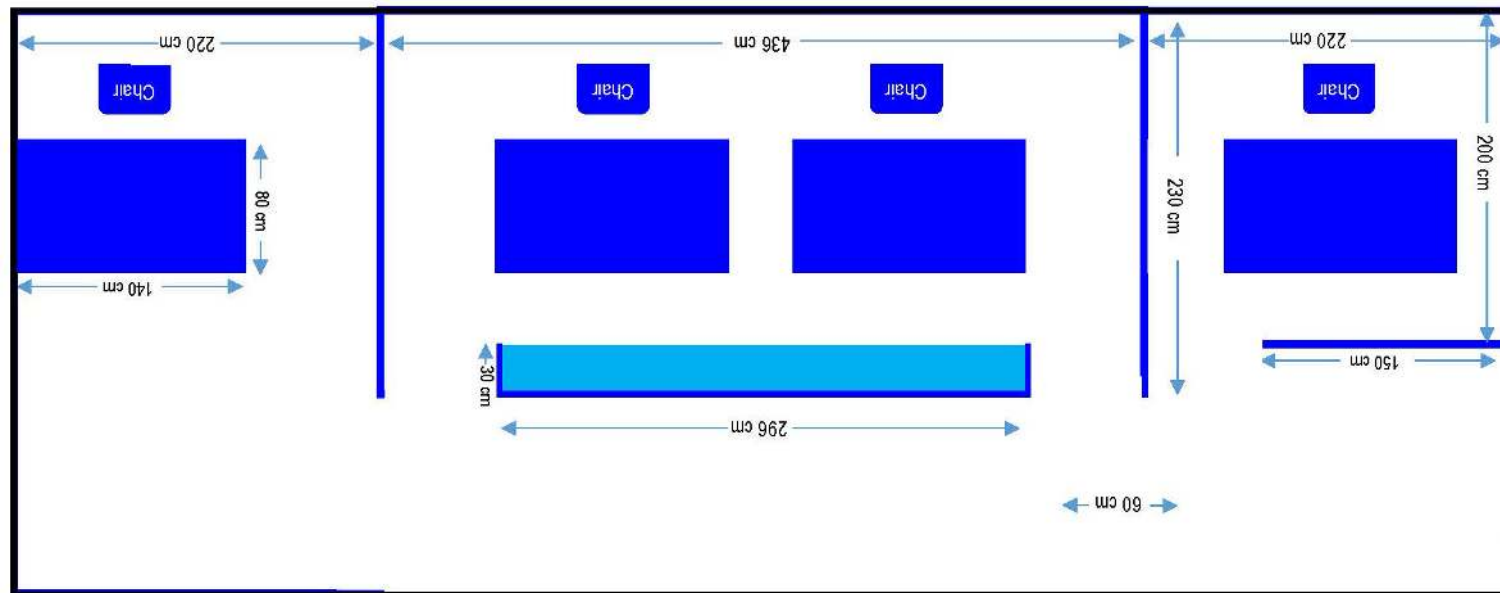

HR/GAD/PHYSICAL PLANT - 1ST FLOOR

SCALE:

1:100M

PROJECT TITLE:	PREPARED BY:	RECOMMENDING APPROVAL:	APPROVED BY:
INSTALLATION OF PARTITION AND FURNITURE FOR HR/GAD/PHYSICAL PLANT OFFICE	ZANNIE I. GAMBOYAO, MSM COORDINATOR, ADMIN & FINANCE	MA. AGNES B. NUESTRO VP - ACADEMIC AFFAIRS	HERNANDO B. ROBLES UNIVERSITY PRESIDENT