


ELEVATION


SCALE

1 : 30 MTS

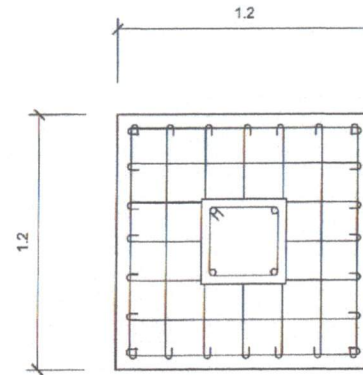

4-16 MM VERT. REINF. STEEL BARS
W 10 MM TIES 1@0.05, 2@0.10, 3@0.15
REST @ 0.20 M.O.C.B.W.

7-16 MM REINF. STEEL BARS
SPACE @ 0.185 M.O.C.B.W.

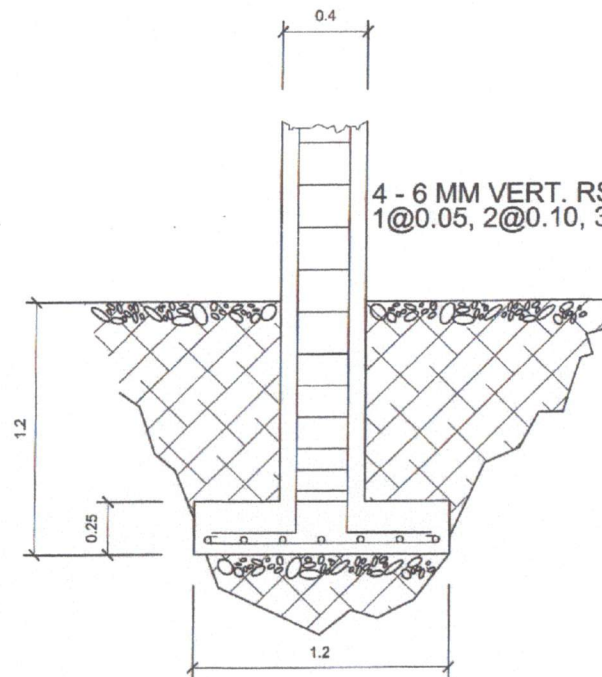


4 - 6 MM VERT. RSB W/ 10MM TIES
1@0.05, 2@0.10, 3@0.15 REST @0.20 MOCBW

COLUMN FOOTING DETAIL

SCALE

1 : 30 MTS

CADD BY: <i>R.J.M. Pascual</i> R.J.M. PASCUAL PPU OVPPD		ENDORSED BY: <i>O.B. De los Reyes</i> O. B. DELOS REYES DIRECTOR PLANNING OFFICE		REC. APPROVAL: <i>M.M. Escobar</i> M. M. ESCOBAR VPPD CVSU		APPROVED BY: <i>H.D. Robles</i> H. D. ROBLES PRES CVSU		PROJECT TITLE/ LOCATION: CVSU PLAZA SILAN AGRI-FARM INDANG, CAVITE		IMPLEMENTING AGENCY CAVITE STATE UNIVERSITY		SHT NO: A - 1
--	--	---	--	---	--	---	--	--	--	--	--	------------------

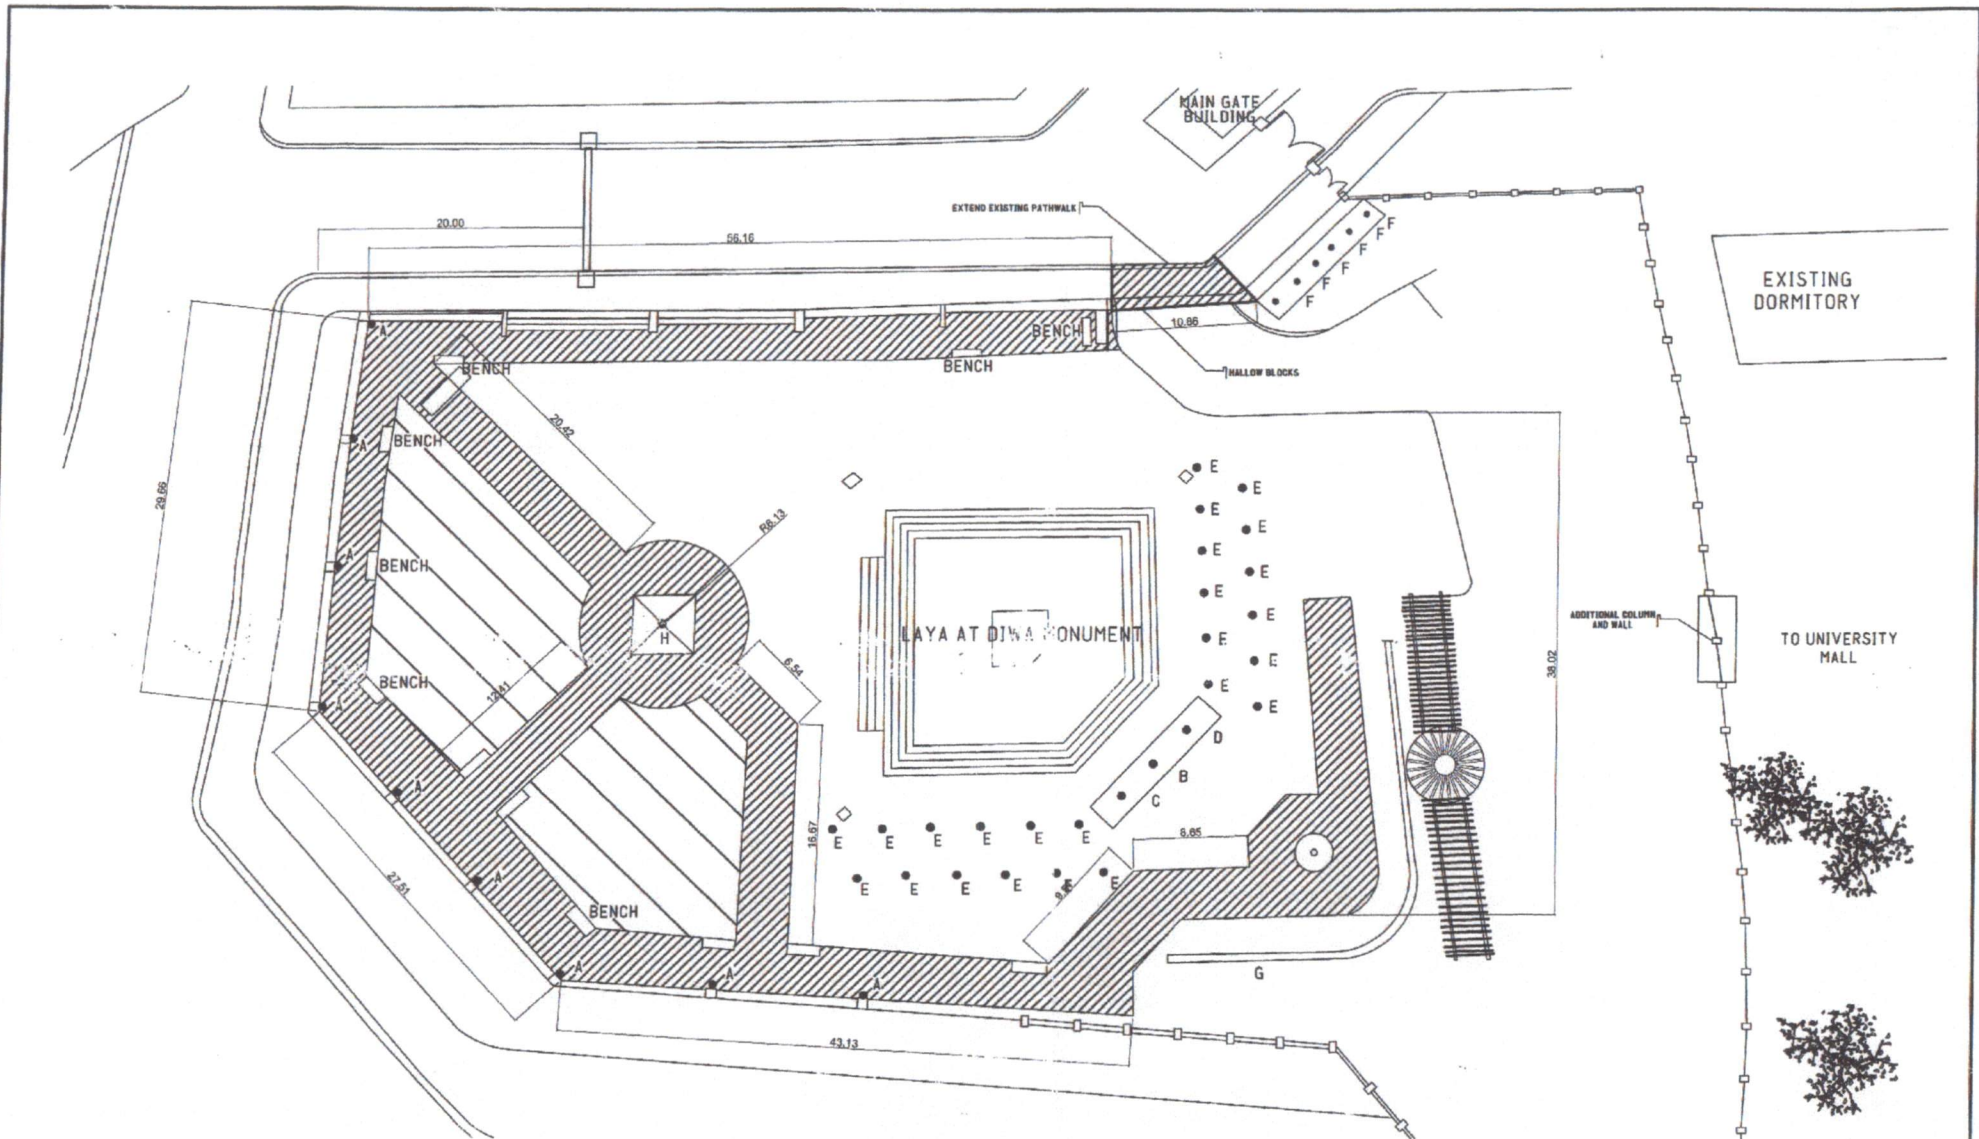

SITE DEVELOPMENT PLAN

SCALE 1 : 500 MTS

PREPARED BY: J. B. ESCANO OVPPD / PPU	END USER: <i>[Signature]</i>	ENGINNER BY: O. B. DELOS REYES DIRECTOR OVPPD	REC. SUPERVISOR: M. M. ESCOBAR VPRES OVPPD	REC. SUPERVISOR: C. A. POLINGA VPRES ASS	APPROVED BY: H. D. ROBLES PRESIDENT CVSU	PROJECT TITLE / LOCATION: Improvement (Phase I) CAVITE STATE UNIVERSITY UNIVERSITY PLAZA INDANG, CAVITE	IMPLEMENTING AGENCY: CAVITE STATE UNIVERSITY	SHEET NO. 1
---	---------------------------------	---	--	--	--	--	---	-------------