

FUNCTION AREA

ONE WAY MIRROR
(2) 1.22 X 2.44

DOUBLE WALLING


0.60 X 0.60 M TILES
FINISH

PSYCHOLOGY LABORATORY ROOM FLOOR PLAN

1: 100 M.

SCALE

CADD BY: <i>[Signature]</i> R. J. PASCUAL PPU OVPD	ENDORSED BY: <i>[Signature]</i> O. B. DEL ROS REYES DIRECTOR PLANNING OFFICE	REC. APPROVAL: <i>[Signature]</i> M. J. D. TERFORA VPPD CVSU	APPROVED BY: <i>[Signature]</i> H. D. ROBLES PRES CVSU	PROJECT TITLE/ LOCATION: IMPROVEMENT OF LABORATOR ROOMS (PSYCHOLOGY ROOM) BCCOR, CAVITE	IMPLEMENTING AGENCY CAVITE STATE UNIVERSITY	SHT NO: A - 1
--	--	--	--	--	--	------------------

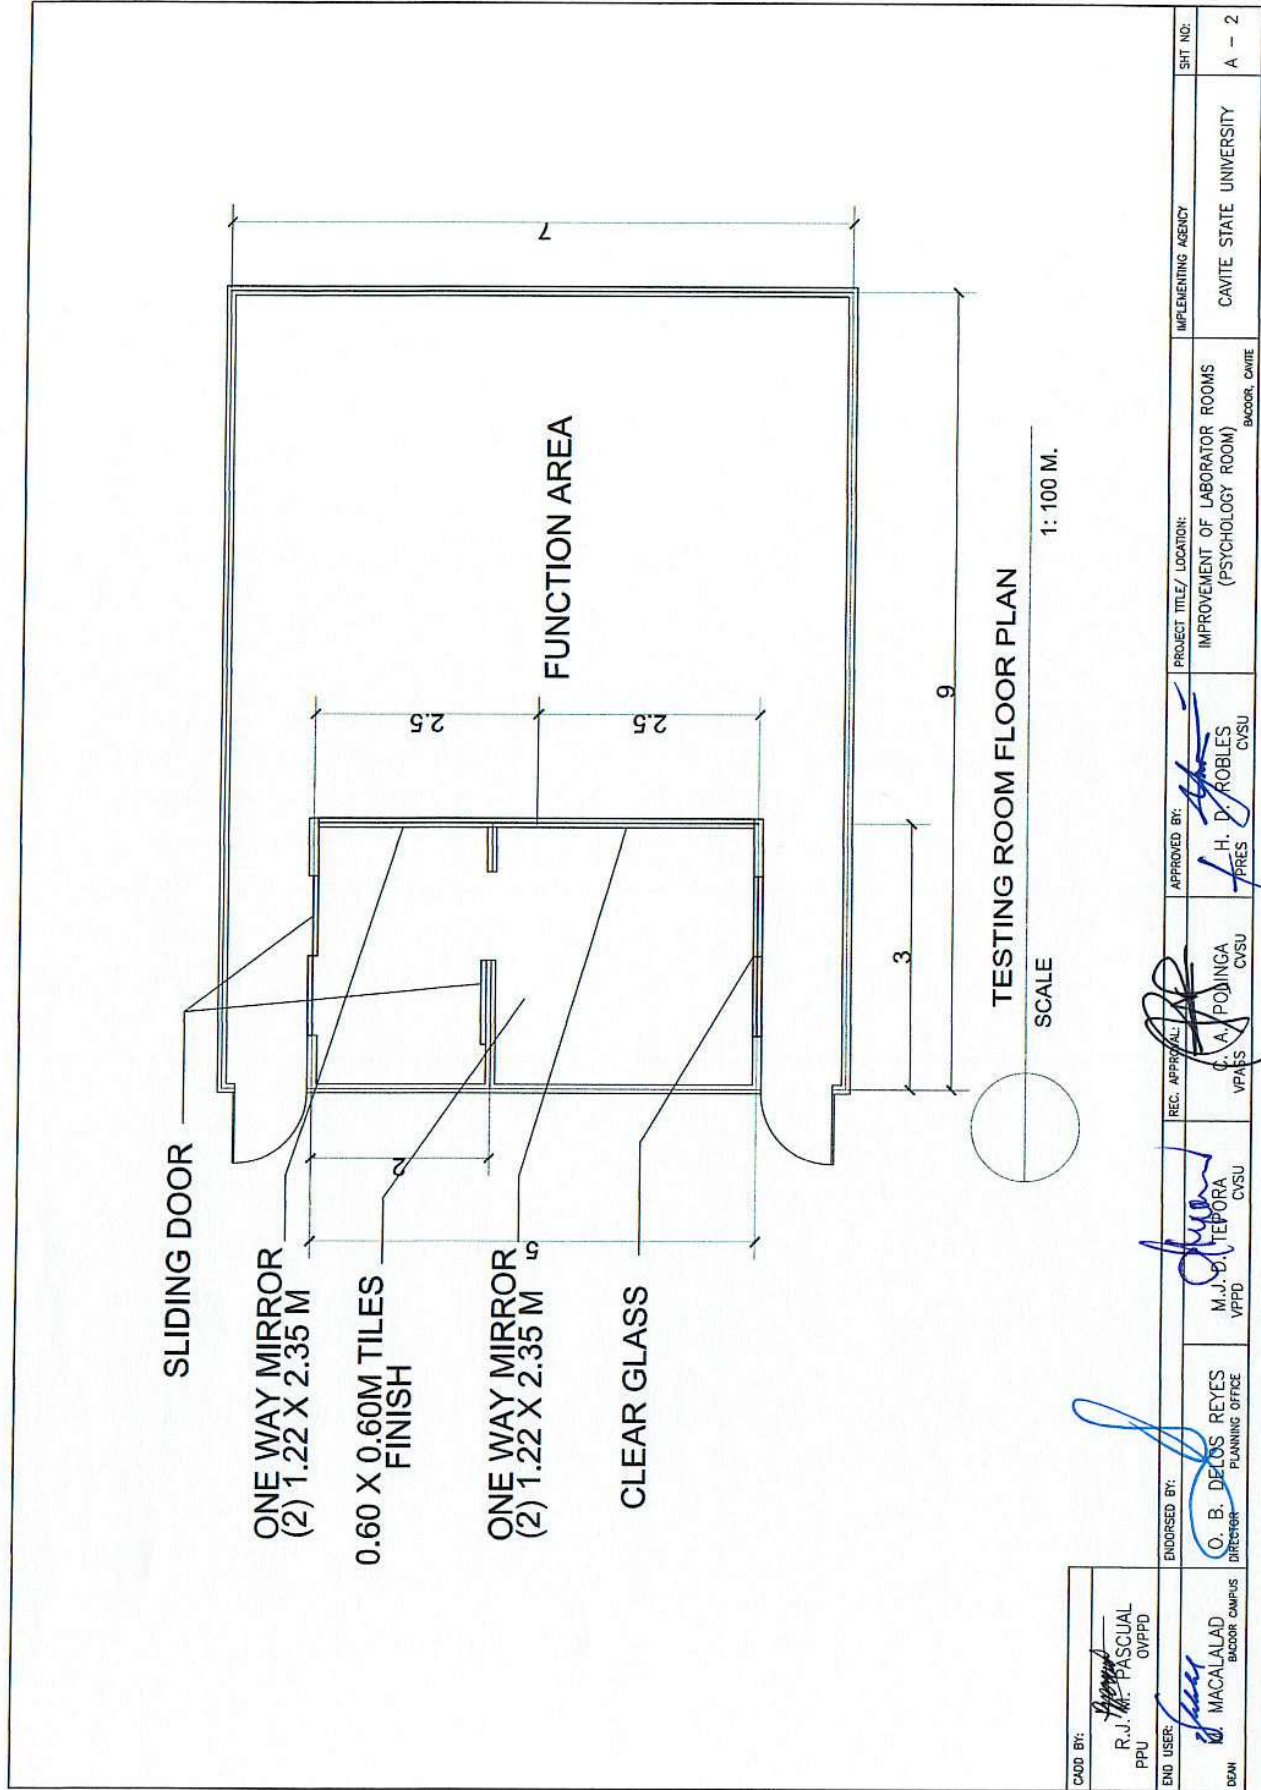

CADD BY:
R.J. PASCUAL
 R.J. PASCUAL
 PPU
 OVPDP

END USER:
MACALALAD
 MACALALAD
 BACCOR CAMPUS

ENDORSED BY:
O. B. DELOS REYES
 O. B. DELOS REYES
 DIRECTOR
 PLANNING OFFICE

REC. APPROVAL:
M.J. DELTEPORA
 M.J. DELTEPORA
 VPPD
 CVSU

APPROVED BY:
A. PONGCA
 A. PONGCA
 VP/AS
 CVSU

APPROVED BY:
H. D. ROBLES
 H. D. ROBLES
 PRES
 CVSU

PROJECT TITLE/ LOCATION:
 IMPROVEMENT OF LABORATOR ROOMS
 (PSYCHOLOGY ROOM)
 BACCOR, CAVITE

IMPLEMENTING AGENCY:
 CAVITE STATE UNIVERSITY
 SHI NO.:
 A - 2

TESTING ROOM FLOOR PLAN
 SCALE
 1: 100 M.