
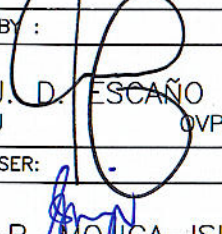
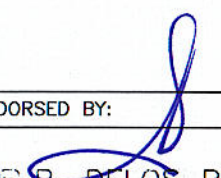
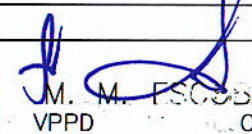
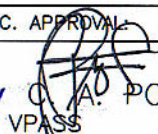
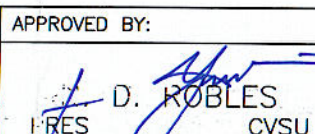
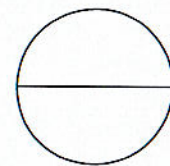



FRONT ELEVATION
 SCALE 1 : 150 MTS

CADD BY :							END USER:	ENDORSED BY:	REC. APPROVAL:	APPROVED BY:	PROJECT TITLE/ LOCATION:	IMPLEMENTING AGENCY:	SHT NO.:
J. D. ESCAÑO PPU QVPPD							S. P. MONICA-ISIP DEAN OSAS	 B. DELOS REYES DIRECTOR PLANNING OFFICE	 M. M. ESCOBAR VPPD CVSU	 A. POLINGA VPASS CVSU	 D. ROBLES PRES CVSU	REPAIR AND IMPROVEMENT OF FOUR STOREY DORMITORY CAVITE STATE UNIVERSITY INDANG, CAVITE	CAVITE STATE UNIVERSITY

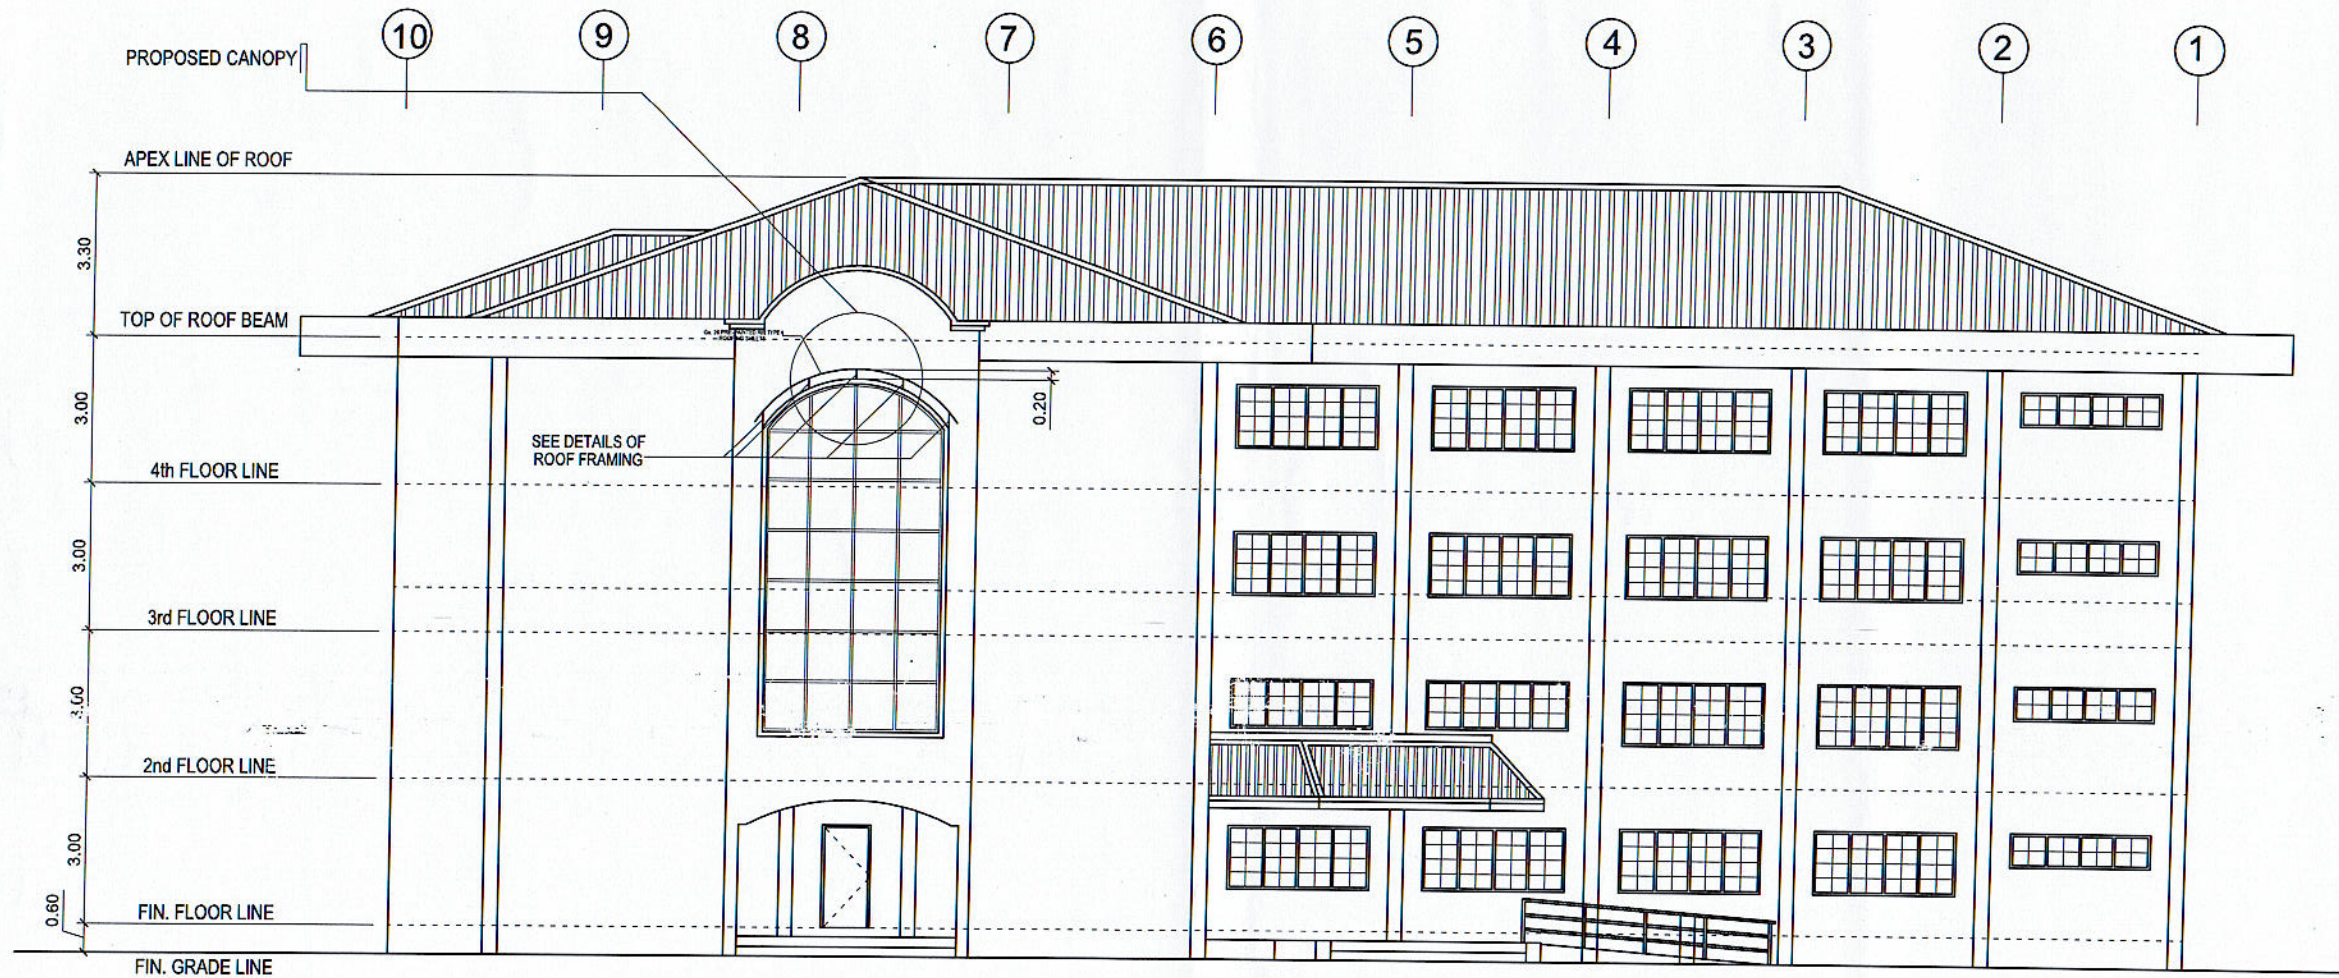

LEFT SIDE ELEVATION


SCALE

1 : 150 MTS

CADD BY: J. D. ESCAÑO PPU OVPPD		ENDORSED BY: O. B. DELOS REYES DIRECTOR PLANNING OFFICE		REC. APPROVAL: M. M. ESCOBAR VPPD CVSU	APPROVED BY: C. A. POLINGA VPASS CVSU	APPROVED BY: H. D. ROBLES PRES CVSU	PROJECT TITLE/ LOCATION: REPAIR AND IMPROVEMENT OF FOUR STOREY DORMITORY CAVITE STATE UNIVERSITY INDANG, CAVITE	IMPLEMENTING AGENCY CAVITE STATE UNIVERSITY	SHT NO: A - 2
END USER: S. P. MONICA-ISIP DEAN OSAS									


Ga. 26 PRE-PAINTED RIB TYPE ROOFING SHEETS

16mm Ø EXPANSION BOLTS

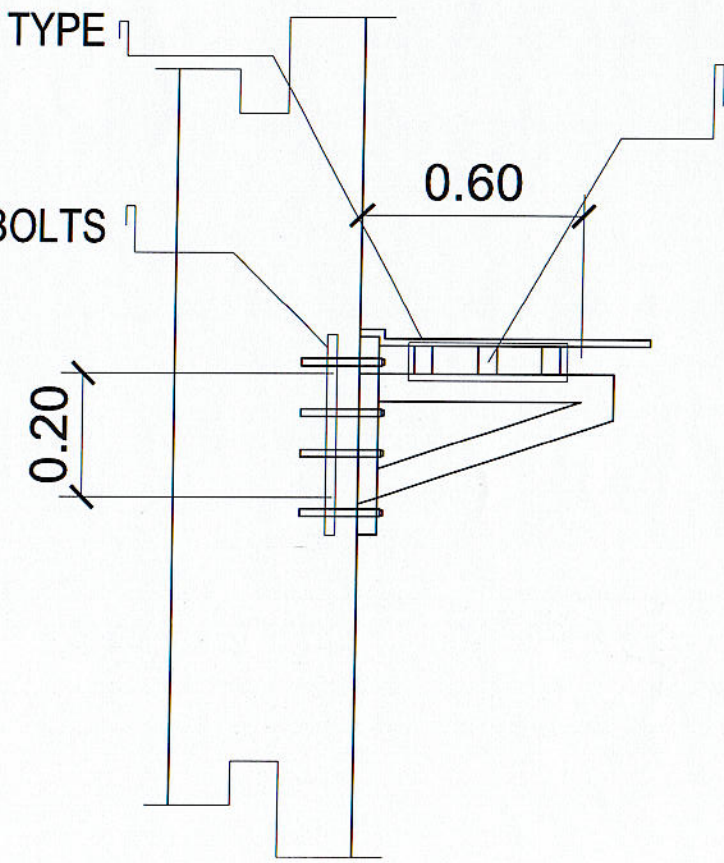


SIDE VIEW

2" x 2" TUBULAR STEEL PURLINS SPACED @ 0.20M

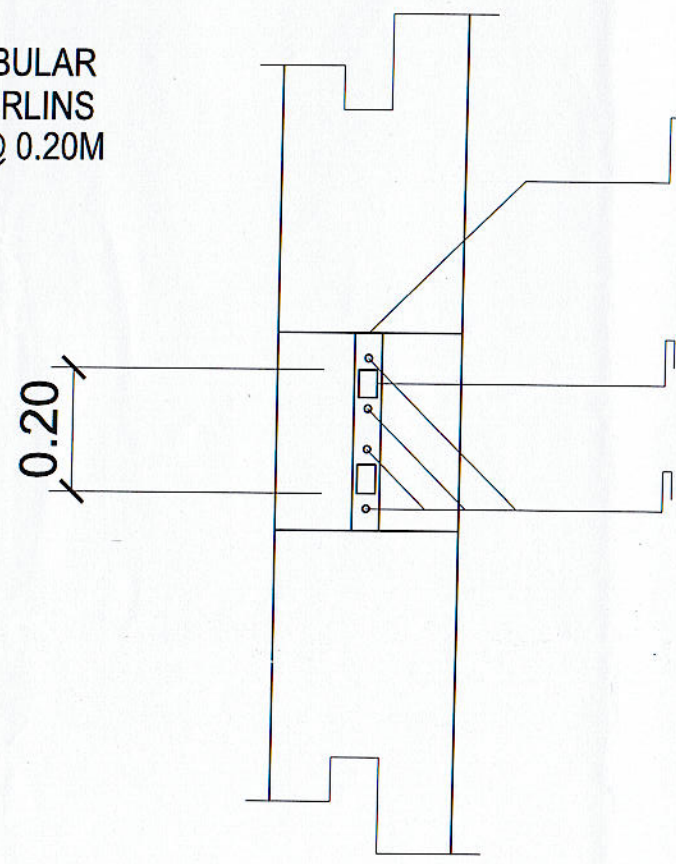

FRONT VIEW

DETAILS OF ROOF FRAMING

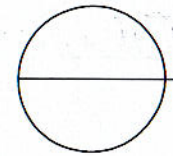

SCALE

1 : 20 MTS

CADD BY :		CIVIL ENGINEER :		REC. APPROVAL :		APPROVED BY :		PROJECT TITLE/ LOCATION :		IMPLEMENTING AGENCY	SHT NO :
J. D. ESCAÑO PPU		J. D. ESCAÑO OVPPD		C. A. FOLINGA VPASS		F. H. D. ROBLES PRES		REPAIR AND IMPROVEMENT OF FOUR STOREY DORMITORY CAVITE STATE UNIVERSITY INDANG, CAVITE		CAVITE STATE UNIVERSITY	S - 1
END USER :		ENDORSED BY :		M. M. ESCOBAR VPPD							
S. P. MOJICA-ISIP DEAN		O. S. DELOS REYES DIRECTOR PLANNING OFFICE									