


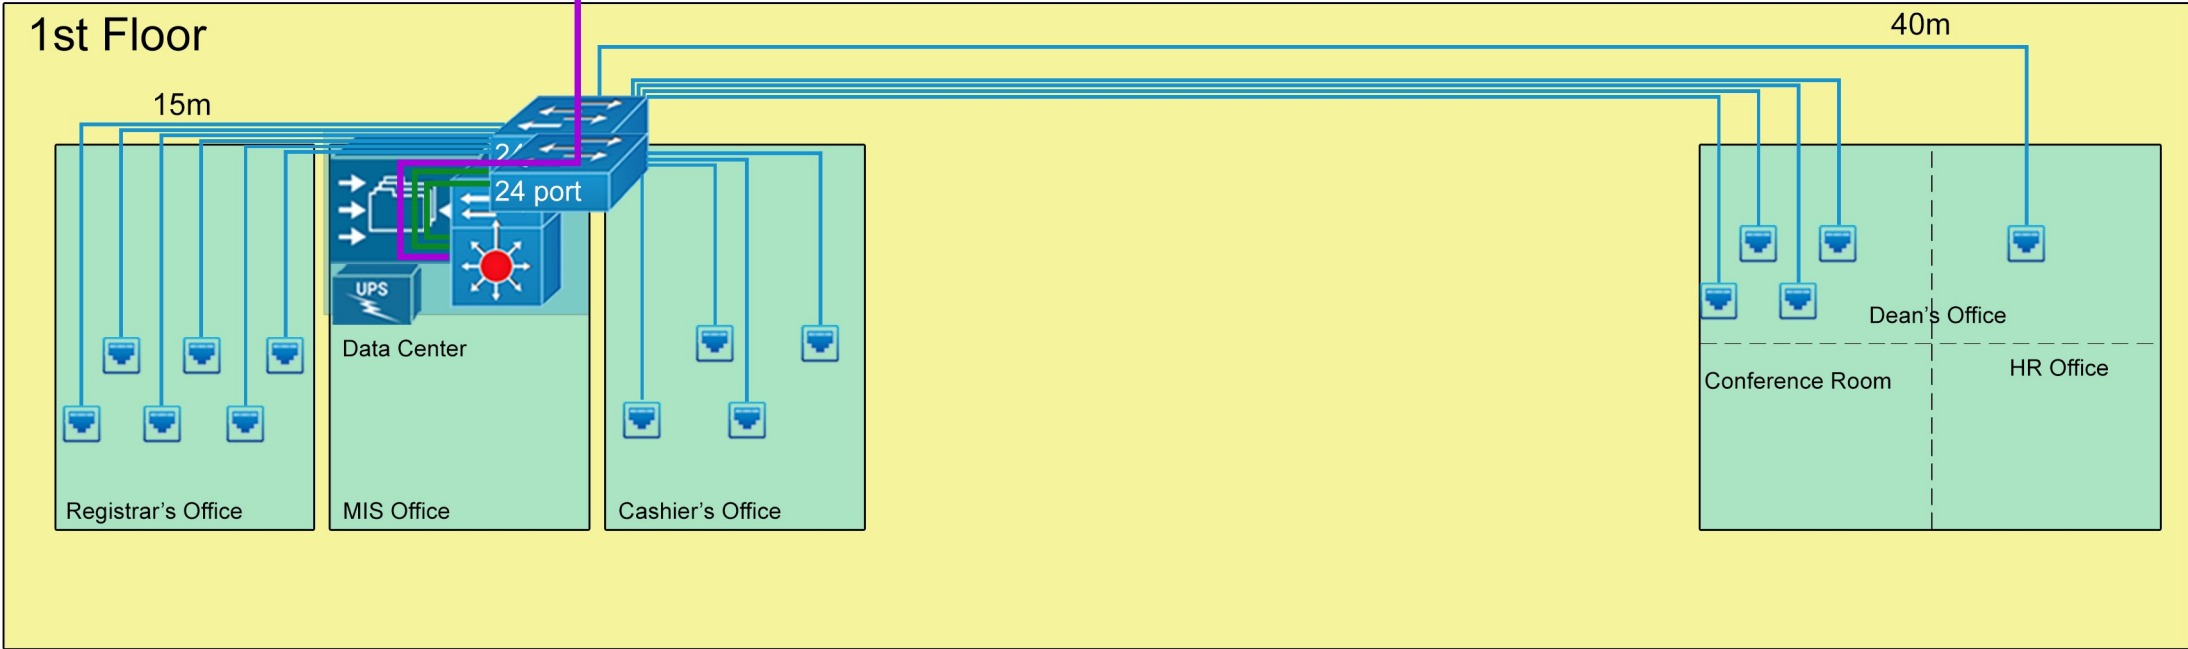







# Imus Campus New Building



LEGEND

-  - DISTRIBUTION SWITCH
-  - WORKGROUP SWITCH
-  - FIBER OPTIC (UPLINK)
-  - COPPER UTP (UPLINK)
-  - COPPER UTP
-  - NETWORK CABINET BOX
-  - UPS
-  - NETWORK I.O. PORT