
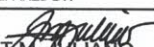
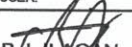






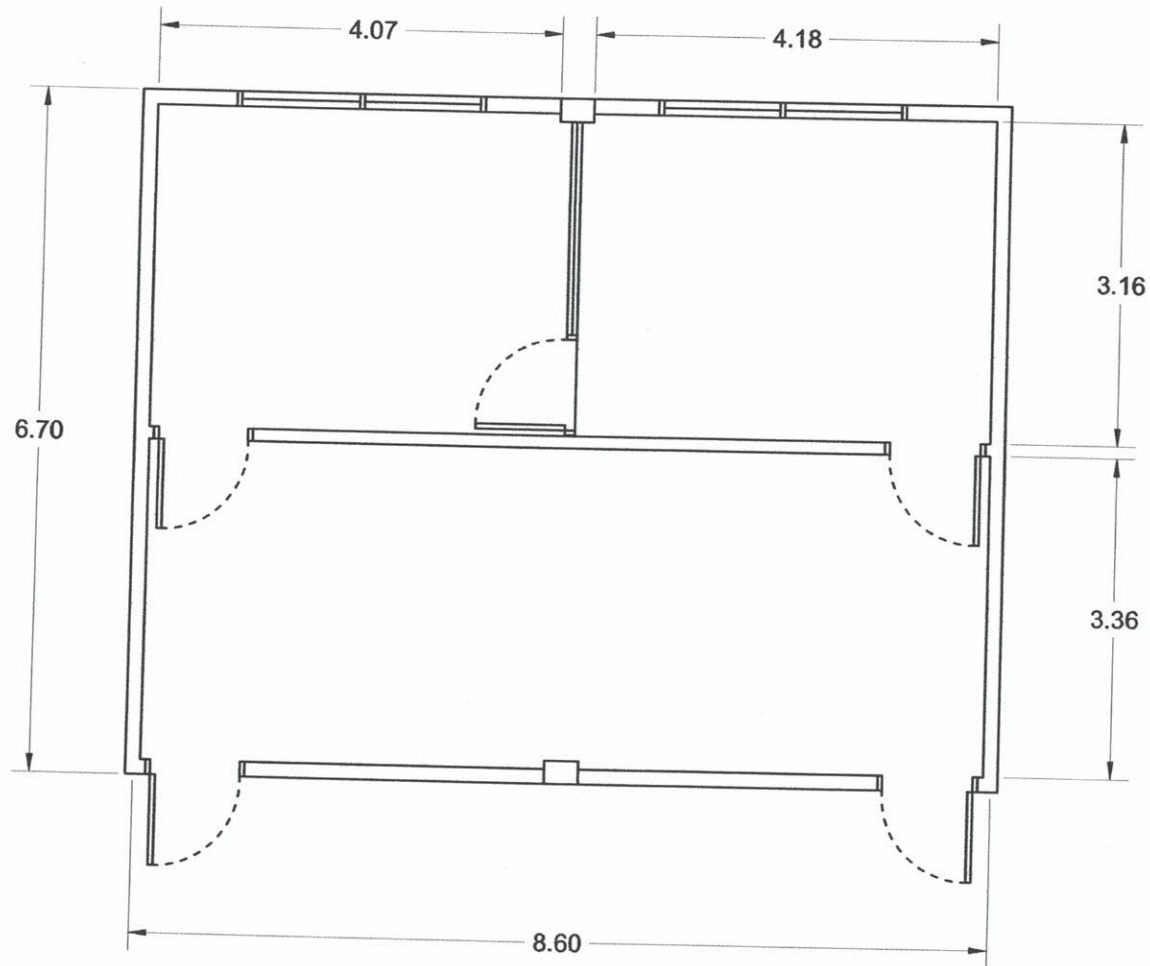
1
A1

DEAN'S OFFICE





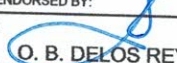

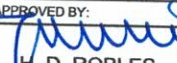
SCALE

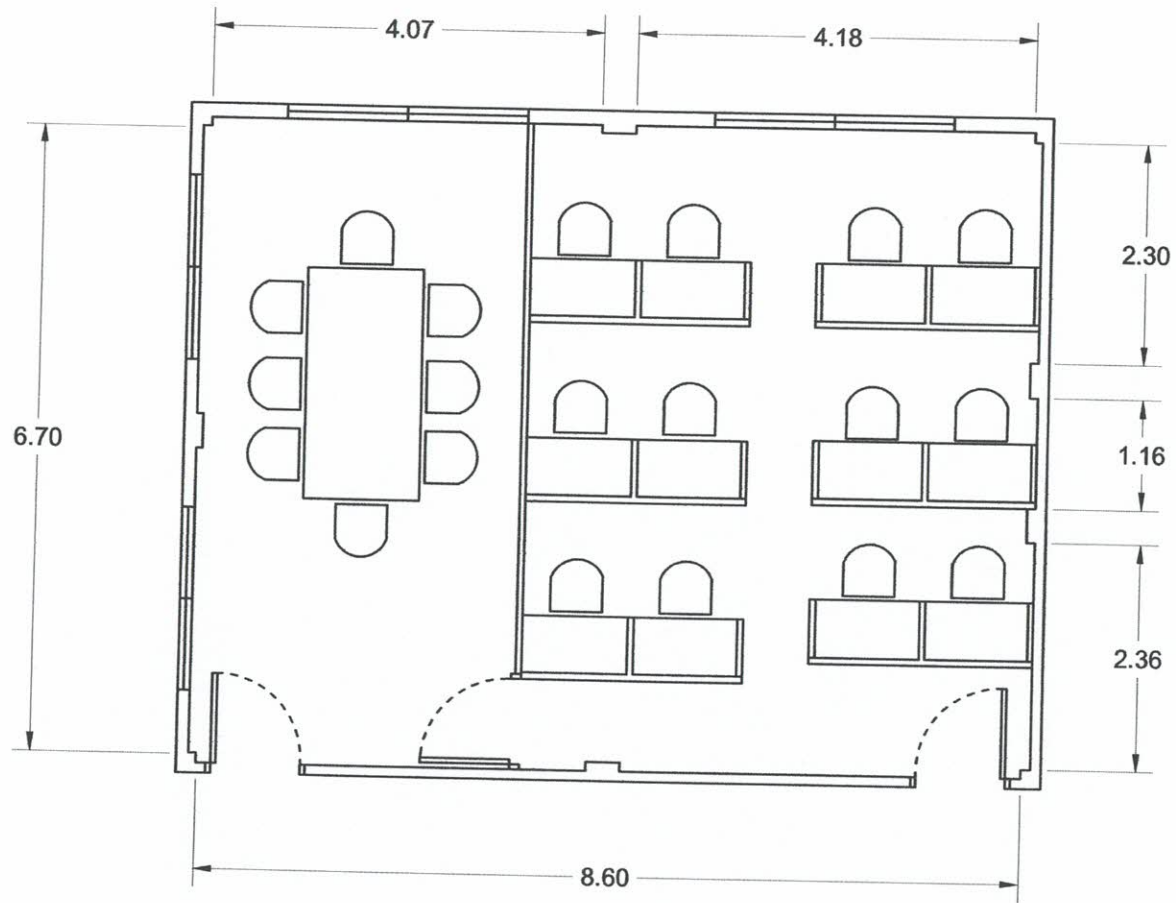
1 : 50 MTS.

| | | | | | | | | | |
|--|---|---|--|---|--|---|--|--------------------------------|--------------|
|  | PREPARED BY: | END USER: | REVIEWED BY: | ENDORSED BY: | REC. APPROVAL: | APPROVED BY: | PROJECT TITLE/LOCATION: | IMPLEMENTING AGENCY: | SHT NO.: |
| |  T.M. JULIANO PPU OVPPD |  B.J. ALAGAN DEAN CAS |  E. N. RODEROS PPU OVPPD |  O. B. DELOS REYES DIRECTOR PLANNING OFFICE |  M. J. D. TEPORA VPPD CVSU |  H. D. ROBLES PRES CVSU | SUPPLY AND DELIVERY OF OFFICE PARTITION FOR DEAN'S OFFICE CAVITE STATE UNIVERSITY MAIN CAMPUS | CAVITE STATE UNIVERSITY | A - 1 |



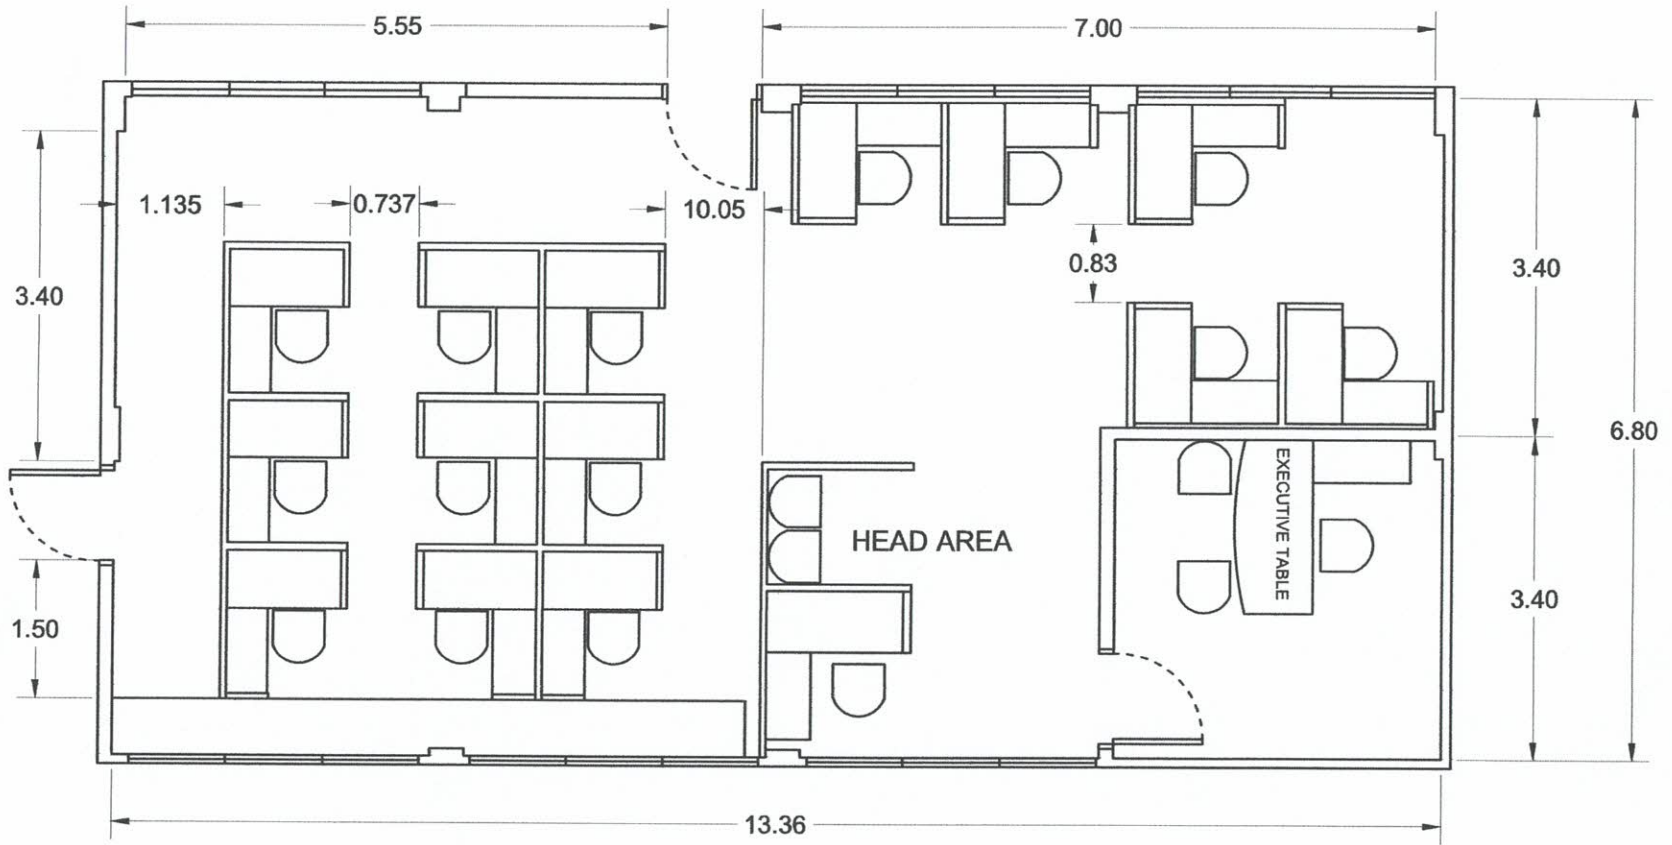
1 DEPARTMENT OF COMMUNICATIONS FLOOR PLAN
A1 SCALE 1 : 75 MTS.

| | | | | | | | | | |
|--|--|--|--|---|--|---|---|--------------------------------|--------------|
|  | PREPARED BY: | END USER: | REVIEWED BY: | ENDORSED BY: | REC. APPROVAL: | APPROVED BY: | PROJECT TITLE/ LOCATION: | IMPLEMENTING AGENCY: | SHT NO.: |
| |  T. M. JULIANO PPD OVPPD |  B. J. ILAGAN DEAN CAS |  E. N. RODEROS PPU OVPPD |  O. B. DELOS REYES DIRECTOR PLANNING OFFICE |  M. J. D. TEPORA VPPD CVSU |  H. D. ROBLES PDES CVSU | SUPPLY AND DELIVERY OF OFFICE PARTITION FOR DEPARTMENT OF COMMUNICATIONS CAVITE STATE UNIVERSITY MAIN CAMPUS | CAVITE STATE UNIVERSITY | A - 1 |


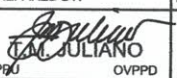
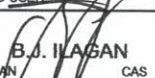
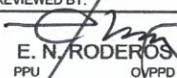
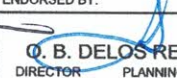
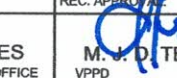



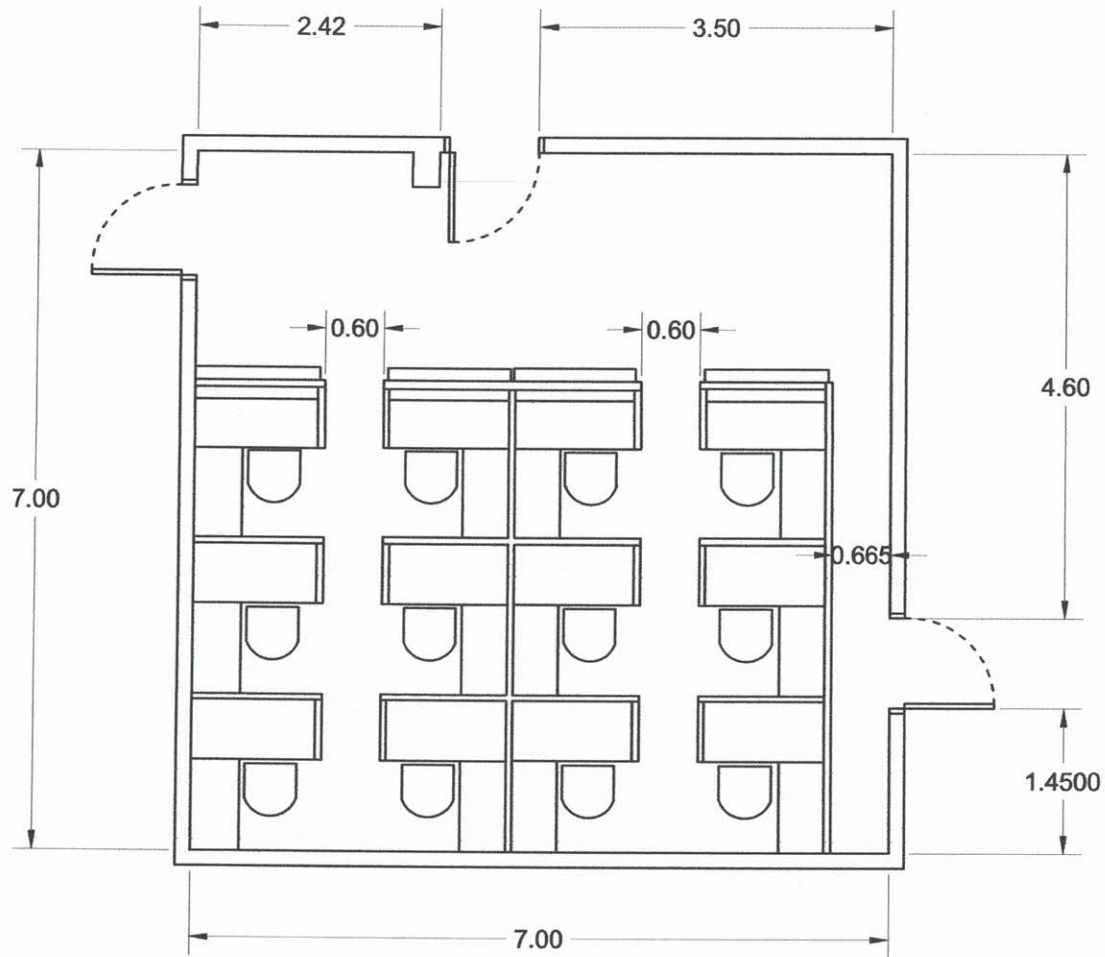
1 DEPARTMENT OF COMMUNICATIONS FLOOR PLAN
 A1 SCALE 1: 75 MTS.

| | | | | | | | | | |
|--|--------------------------------------|------------------------------------|---------------------------------------|--|---|--------------------------------------|---|--------------------------------|----------|
| | PREPARED BY: | END USER: | REVIEWED BY: | ENDORSED BY: | REC. APPROVAL: | APPROVED BY: | PROJECT TITLE/ LOCATION: | IMPLEMENTING AGENCY: | SHT NO.: |
| | T.M. JULIANO PPU OVPPD | E.J. ILAGAN DEAN CAS | E. N. RODEROS PPU OVPPD | O. B. DELOS REYES DIRECTOR PLANNING OFFICE | M. J. D. TEPORA VPPD CVSU | H. D. ROBLES PRES CVSU | SUPPLY AND DELIVERY OF OFFICE PARTITION FOR DEPARTMENT OF COMMUNICATIONS CAVITE STATE UNIVERSITY MAIN CAMPUS | CAVITE STATE UNIVERSITY | A - 1 |


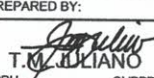
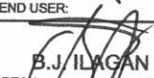
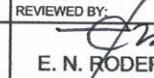
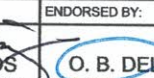




1 DEPARTMENT OF PHYSICAL SCIENCE FLOOR PLAN
 A1 SCALE 1 : 75 MTS.

| | | | | | | | | | |
|---|---|---|---|--|--|--|---|----------------------------|----------|
|  | PREPARED BY: | END USER: | REVIEWED BY: | ENDORSED BY: | REC. APPROVAL: | APPROVED BY: | PROJECT TITLE/ LOCATION: | IMPLEMENTING AGENCY: | SHT NO.: |
| |  E. N. RODEROS <small>PPU OVPDP</small> |  B. J. ILAGAN <small>DEAN CAS</small> |  E. N. RODEROS <small>PPU OVPDP</small> |  O. B. DELOS REYES <small>DIRECTOR PLANNING OFFICE</small> |  M. J. D. TEPORA <small>VPPD CVSU</small> |  H. D. ROBLES <small>PRES CVSU</small> | SUPPLY AND DELIVERY OF OFFICE PARTITION FOR DEPARTMENT OF PHYSICAL SCIENCES CAVITE STATE UNIVERSITY <small>MAIN CAMPUS</small> | CAVITE STATE UNIVERSITY | A - 1 |




DEPARTMENT OF BIOLOGICAL SCIENCE FLOOR PLAN
 A1 SCALE 1 : 75 MTS.

| | | | | | | | | | |
|---|--|--|--|---|---|---|---|--------------------------------|----------|
|  | PREPARED BY: | END USER: | REVIEWED BY: | ENDORSED BY: | REC. APPROV.: | APPROVED BY: | PROJECT TITLE/ LOCATION: | IMPLEMENTING AGENCY: | SHT NO.: |
| |  T. M. JULIANO PPU OVPPD |  B. J. ILAGAN DEAN CAS |  E. N. RODEROS PPU OVPPD |  O. B. DELOS REYES DIRECTOR PLANNING OFFICE |  M. J. D. TEPORA VPPD CVSU |  H. D. ROBLES PRES CVSU | SUPPLY AND DELIVERY OF OFFICE PARTITION FOR DEPARTMENT OF BIOLOGICAL SCIENCES CAVITE STATE UNIVERSITY MAIN CAMPUS | CAVITE STATE UNIVERSITY | A - 1 |