


EXISTING 3-167 KVA POLE MOUNTED DISTRIBUTION TRANSFORMERS

42.00


47.00



Tapping point

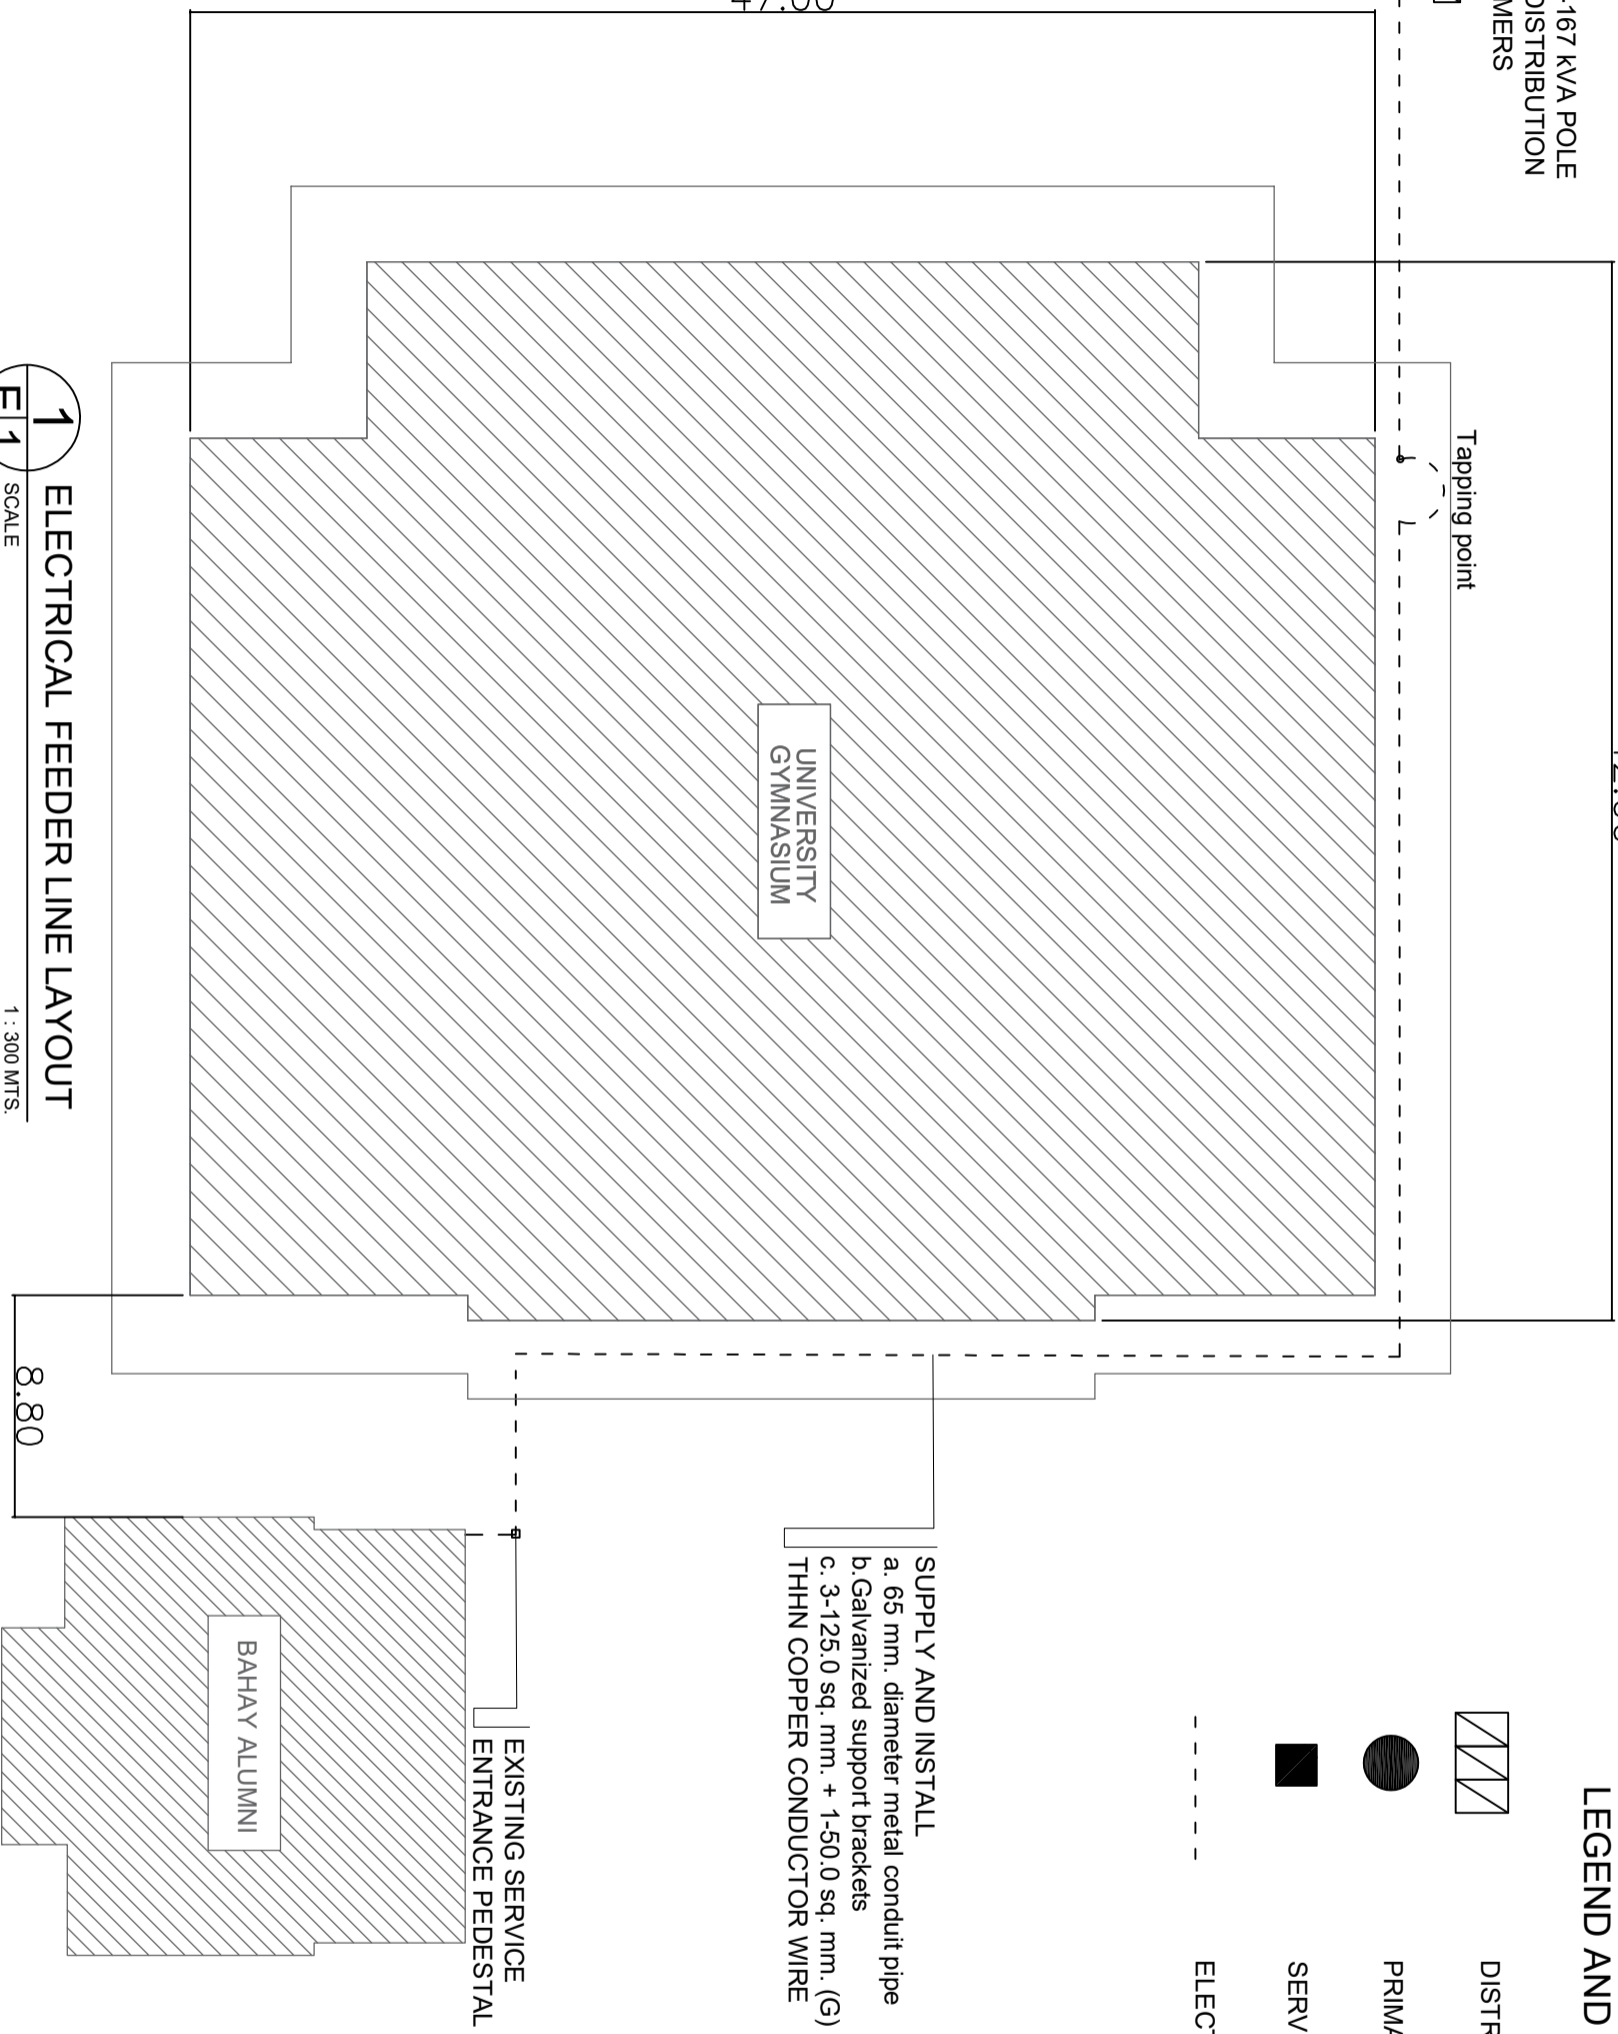

LEGEND AND SYMBOLS:

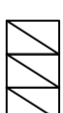


DISTRIBUTION TRANSFORMERS



PRIMARY CONCRETE POLE



SERVICE ENTRANCE PEDESTAL

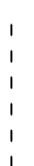

ELECTRICAL FEEDER LINE

- SUPPLY AND INSTALL**
- a. 65 mm. diameter metal conduit pipe
 - b. Galvanized support brackets
 - c. 3-125.0 sq. mm. + 1-50.0 sq. mm. (G) THHN COPPER CONDUCTOR WIRE

1 ELECTRICAL FEEDER LINE LAYOUT
SCALE

1 : 300 MTS.

BID BULLETIN

CONSTRUCTION OF PARKING SPACE AND ELECTRICAL FEEDER LINE FOR BAHAY ALUMNI