


1 PLAN  
1 SCALE: 1:40 MTS.

PREPARED:	END USER:	REVIEWED:	ENDORSED:	REC. REP.:	APPROVED:	PROJECT TITLE:	AGENCY:	SHT. NO.:
SBRAYOT, JR.	R. RUPIDO	ENRADEROS	SBRAYOT, JR.	ODELOSREYES	M. J. TEMPORA	H. ROBLES	PWD RAMP FOR BAHAY ALUMNI	CvSU

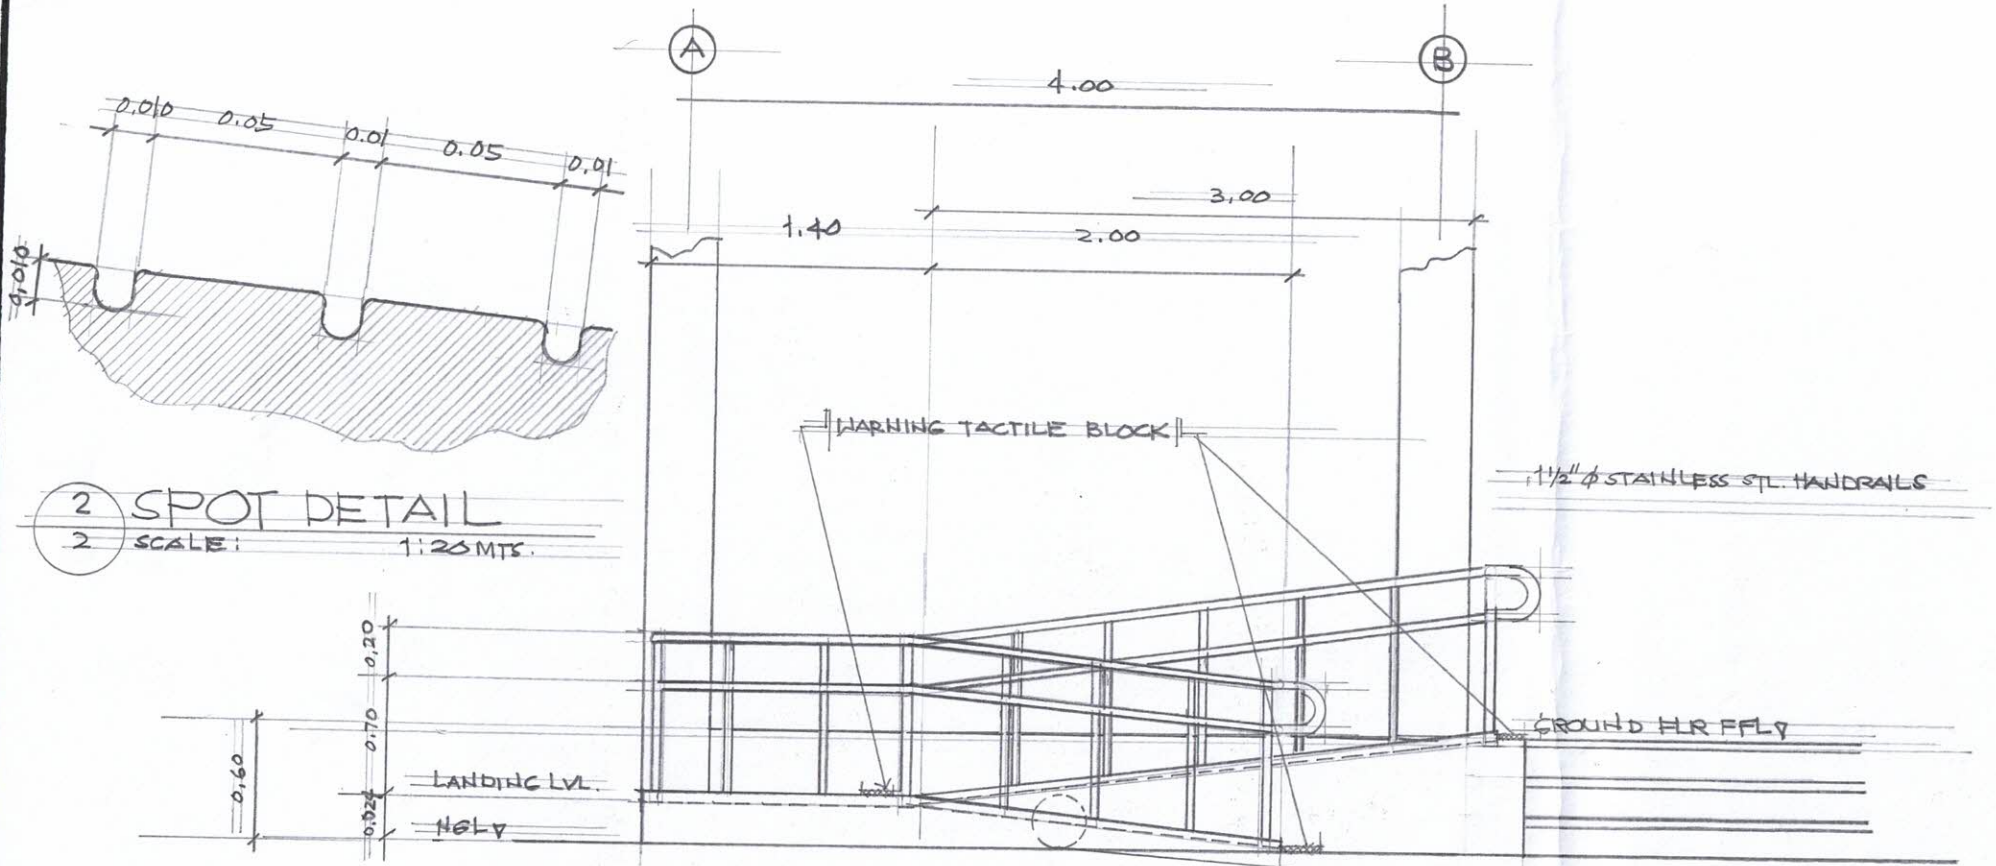


2 SPOT DETAIL  
 2 SCALE: 1:25 MTS.

1 FRONT ELEVATION  
 2 SCALE: 1:40 MTS.

PREPARED:	END USER:	REVIEWED:	ENDORSED:	REC. AND:	APPROVED:	PROJECT TITLE:	AGENCY:	SHT. NO.:	
SRSAYOT, JR.	R. RUPIDO	ENRODEROS	SRSAYOT, JR.	O DELOS REYES	M J DUEPORA	HOROBLES	PWD RAMP FOR BAHAY ALUM.	CvSU	2


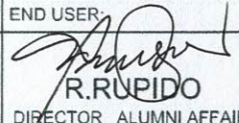
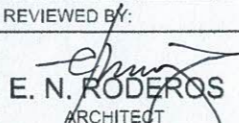


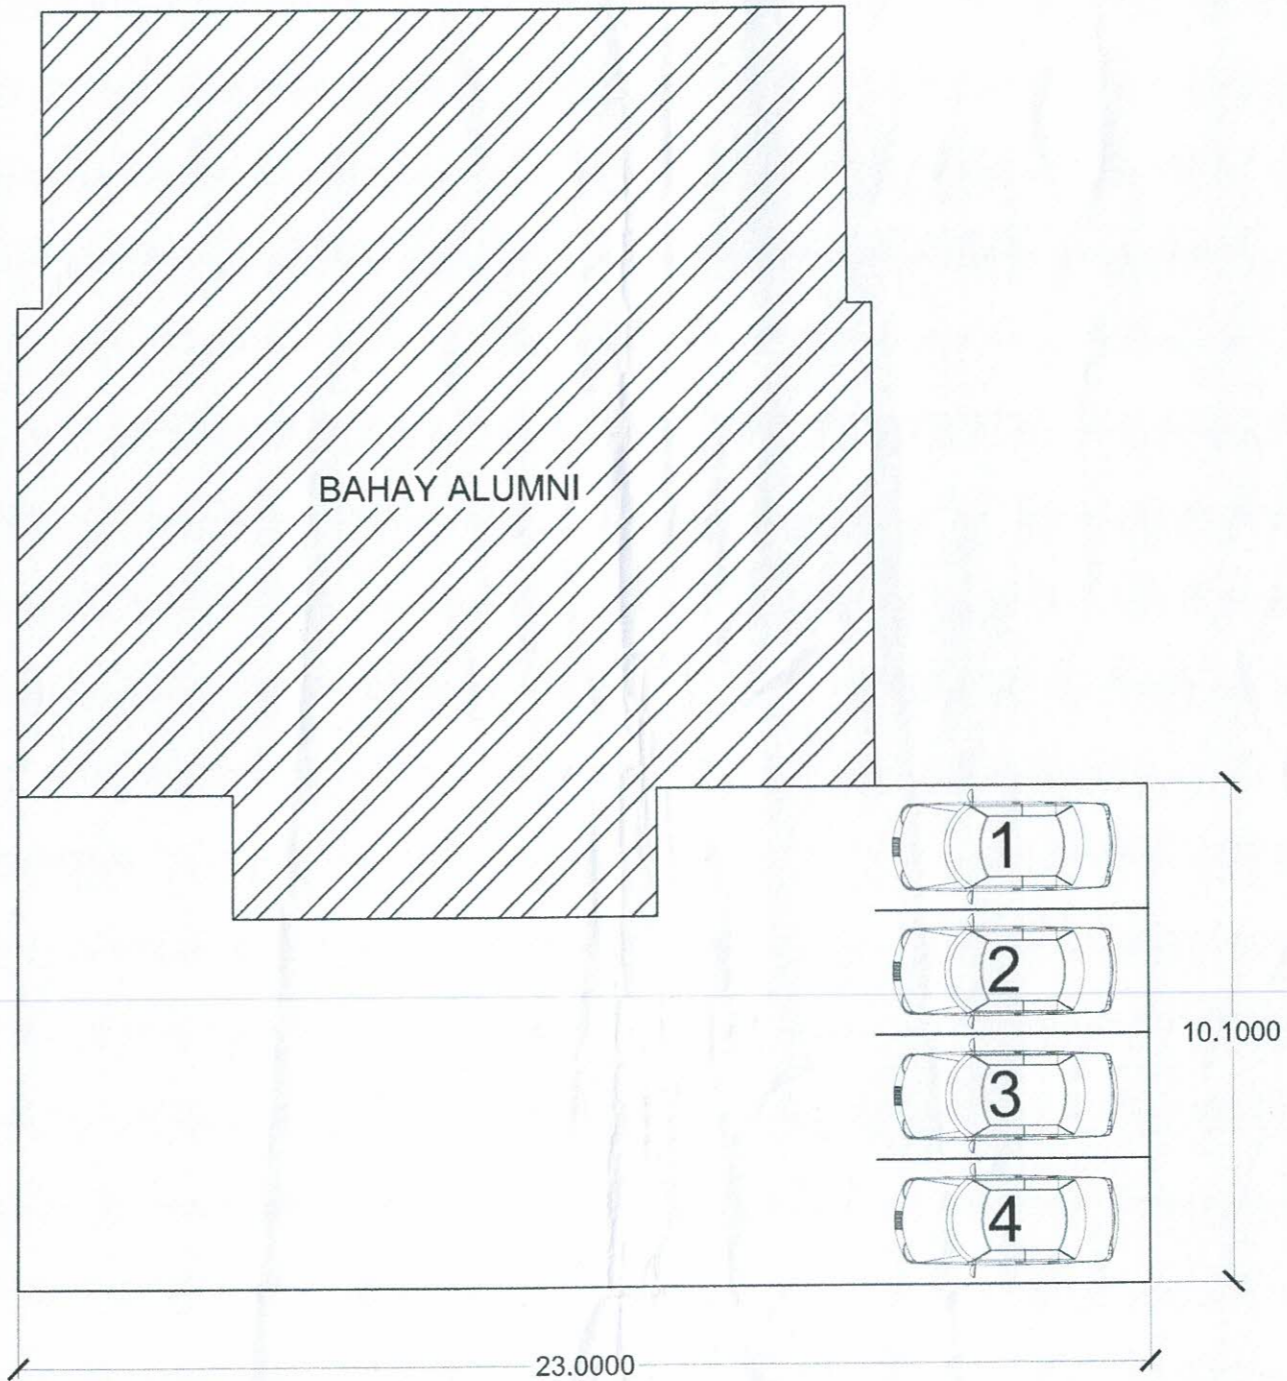
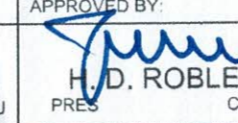




**SITE DEVELOPMENT PLAN**

SCALE

1 : 150 MTS.

PREPARED BY:	END USER:	REVIEWED BY:	ENDORSED BY:	REC. APPROVAL:	APPROVED BY:	PROJECT TITLE/ LOCATION:	IMPLEMENTING AGENCY:	SHT NO.:
 <b>R. PASCUAL</b> PDU OVPPD	 <b>R. RUPIDO</b> DIRECTOR ALUMNI AFFAIR	 <b>E. N. RODEROS</b> ARCHITECT	 <b>S. B. BAYOT JR.</b> HEAD PDU	 <b>O. B. DELOS REYES</b> DIRECTOR PLANNING AND DEVT. OFFICE	 <b>M. J. D. TEPORA</b> VPPD CVSU	 <b>H. D. ROBLES</b> PRES CVSU	PROPOSED PARKING SPACE AND ELECTRICAL FEEDER LINE FOR BAHAY ALUMNI CAVITE STATE UNIVERSITY MAIN CAMPUS	CAVITE STATE UNIVERSITY A - 1