
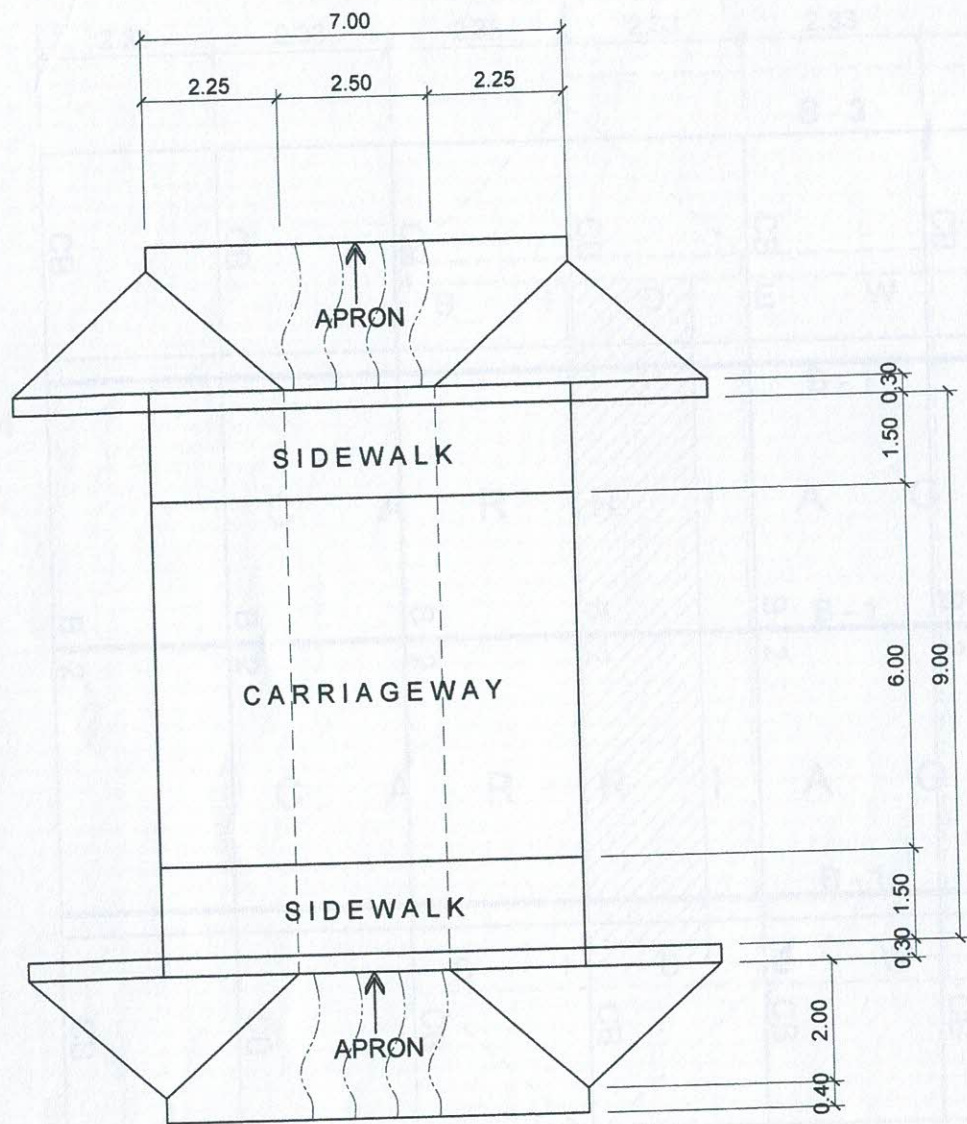


1
A1
**SITE DEVELOPMENT PLAN**  
 SCALE N. T. S.

	PREPARED BY:	END USER:	REVIEWED BY:	ENDORSED BY:	REC. APPROVAL:	APPROVED BY:	PROJECT TITLE/ LOCATION:	IMPLEMENTING AGENCY:	SHT NO.:
	<i>J. D. ESCAÑO</i> J. D. ESCAÑO PPU OVPD	<i>D. R. ESCAÑO</i> D. R. ESCAÑO DIRECTOR PPS	<i>E. N. RODEROS</i> E. N. RODEROS PPU OVPPD	<i>O. B. DELOS REYES</i> O. B. DELOS REYES DIRECTOR PLANNING OFFICE	<i>M. J. D. TEPORA</i> M. J. D. TEPORA VPPD CVSU	<i>C. A. ROLINGA</i> C. A. ROLINGA VPASS CVSU	<i>H. D. ROBLES</i> H. D. ROBLES PRES CVSU	REHABILITATION OF CONCRETE BRIDGE NEAR NCRDEC AND PINK DORMITORY CAVITE STATE UNIVERSITY MAIN CAMPUS	CAVITE STATE UNIVERSITY






**1 PLAN (AS-BUILT)**

**1**  
**A2** SCALE

1 : 125 MTS.

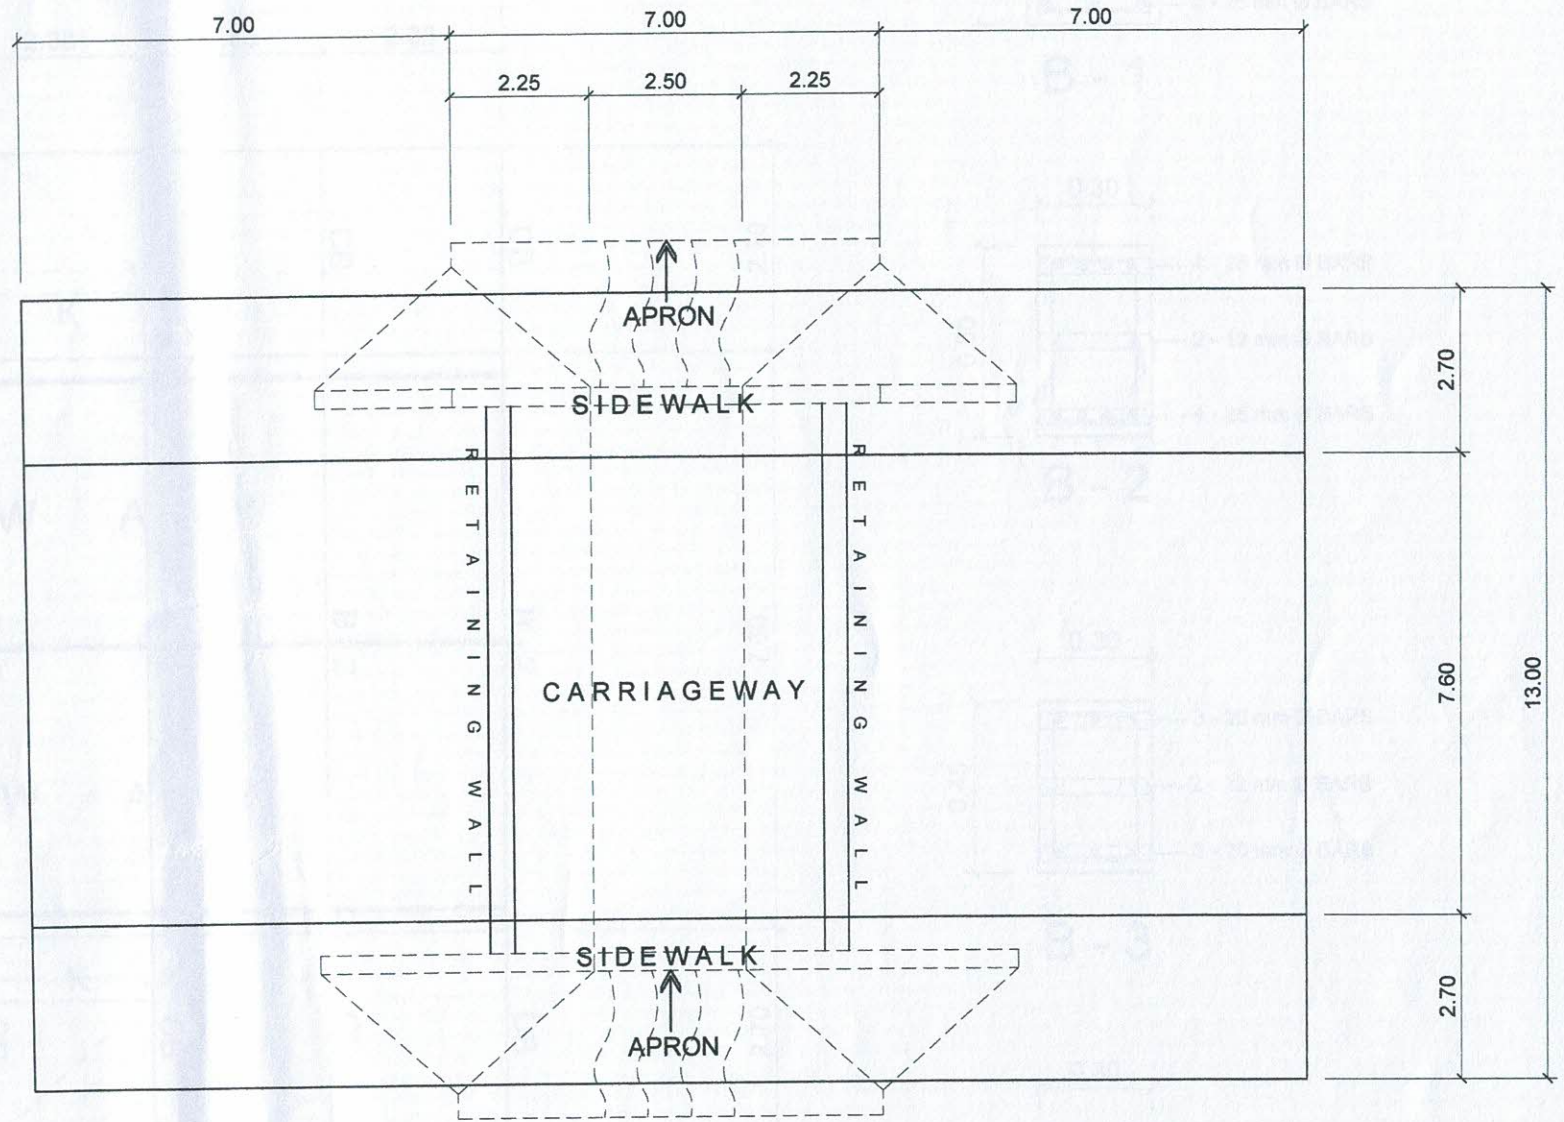



**2 PROPOSED PLAN**

**2**  
**A2** SCALE

1 : 125 MTS.

	PREPARED BY:	END USER:	REVIEWED BY:	ENDORSED BY:	REC. APPROVAL:	APPROVED BY:	PROJECT TITLE/LOCATION:	IMPLEMENTING AGENCY:	SHT NO:
	 <b>J. D. ESCAÑO</b> PPU OVRPPD	 <b>D. R. ESCAÑO</b> DIRECTOR PPS	 <b>E. N. RODEROS</b> PPU OVPPD	 <b>O. B. DELOS REYES</b> DIRECTOR PLANNING OFFICE	 <b>M. J. D. TEPORA</b> VPPD CVSU	 <b>C. A. POLINGA</b> VPASS CVSU	 <b>H. D. ROBLES</b> PRES CVSU	REHABILITATION OF CONCRETE BRIDGE NEAR NCRDEC AND PINK DORMITORY CAVITE STATE UNIVERSITY MAIN CAMPUS	<b>CAVITE STATE UNIVERSITY</b>



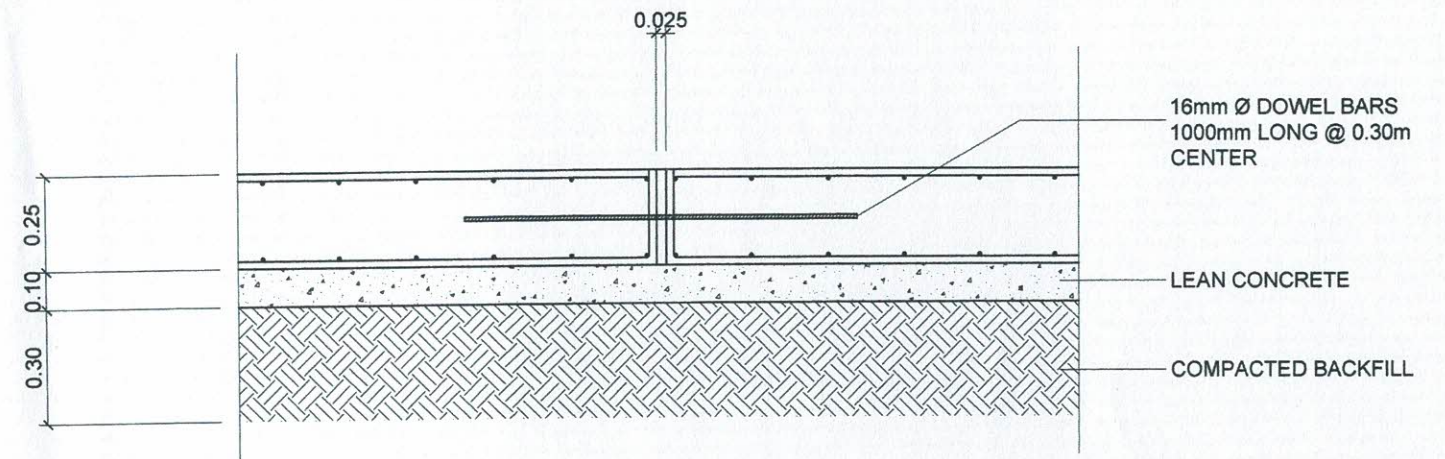
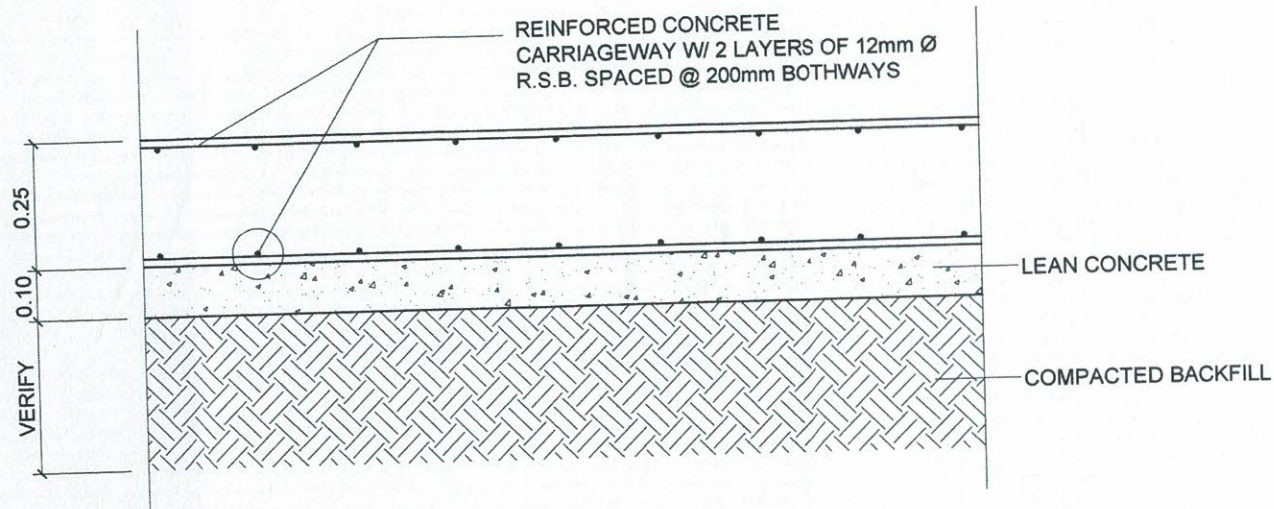


1  
S2

DETAILS OF SLAB CARRIAGEWAY

SCALE

1 : 20 MTS.

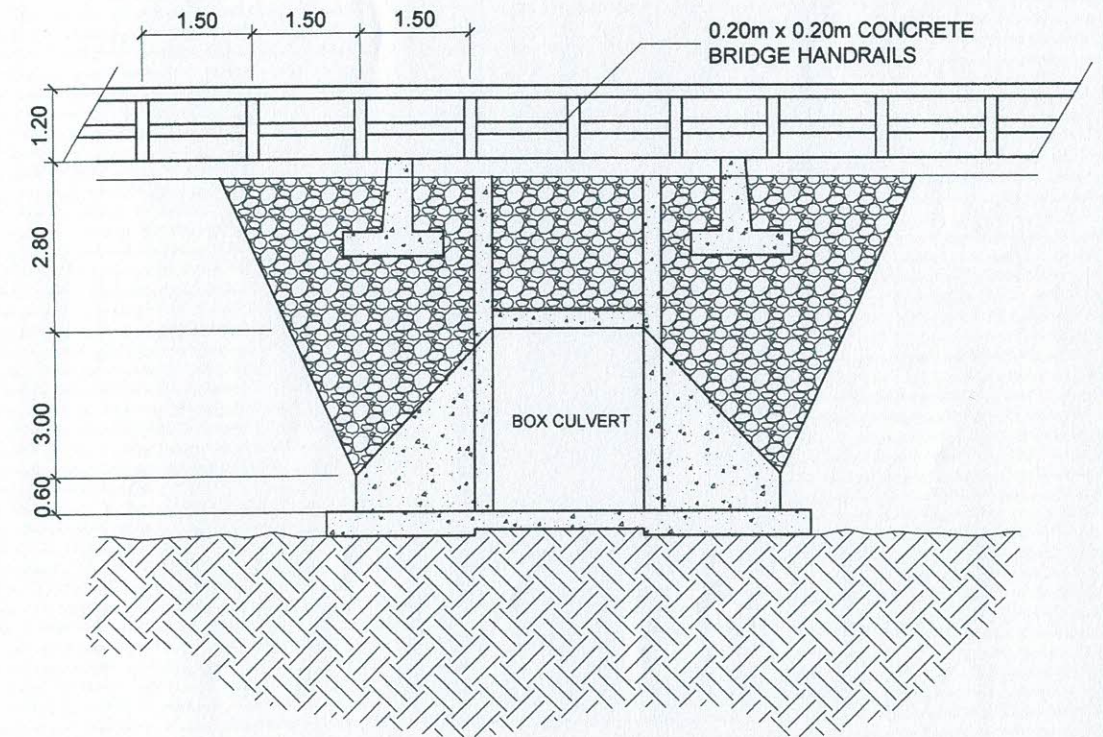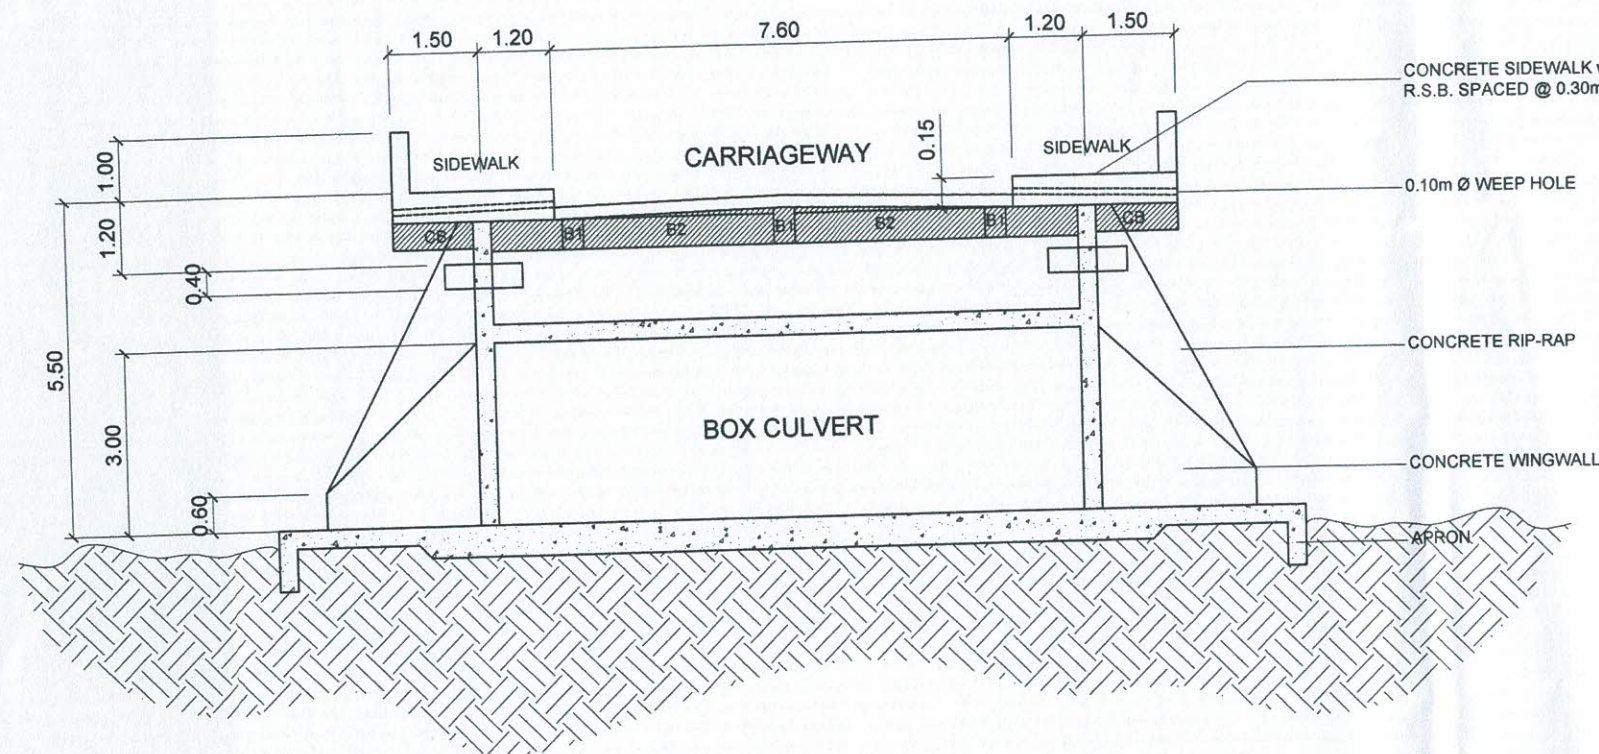

2  
S2


CROSS SECTION DETAILS

SCALE


1 : 125 MTS.

	PREPARED BY:	END USER:	REVIEWED BY:	ENDORSED BY:	REC. APPROVAL:	APPROVED BY:	PROJECT TITLE/ LOCATION:	IMPLEMENTING AGENCY:	SHT NO:
	 <b>J. D. ESCANO</b> PPU OVPPD	 <b>D. R. ESCANO</b> DIRECTOR PPS	 <b>L. E. ROCELA</b> PPU OVPPD	 <b>O. B. DELOS REYES</b> DIRECTOR PLANNING OFFICE	 <b>M. J. D. TEPORA</b> VPPD CVSU	 <b>C. A. POLINGA</b> VPASS CVSU	 <b>H. D. ROBLES</b> PRES CVSU	REHABILITATION OF CONCRETE BRIDGE NEAR NCRDEC AND PINK DORMITORY CAVITE STATE UNIVERSITY MAIN CAMPUS	CAVITE STATE UNIVERSITY



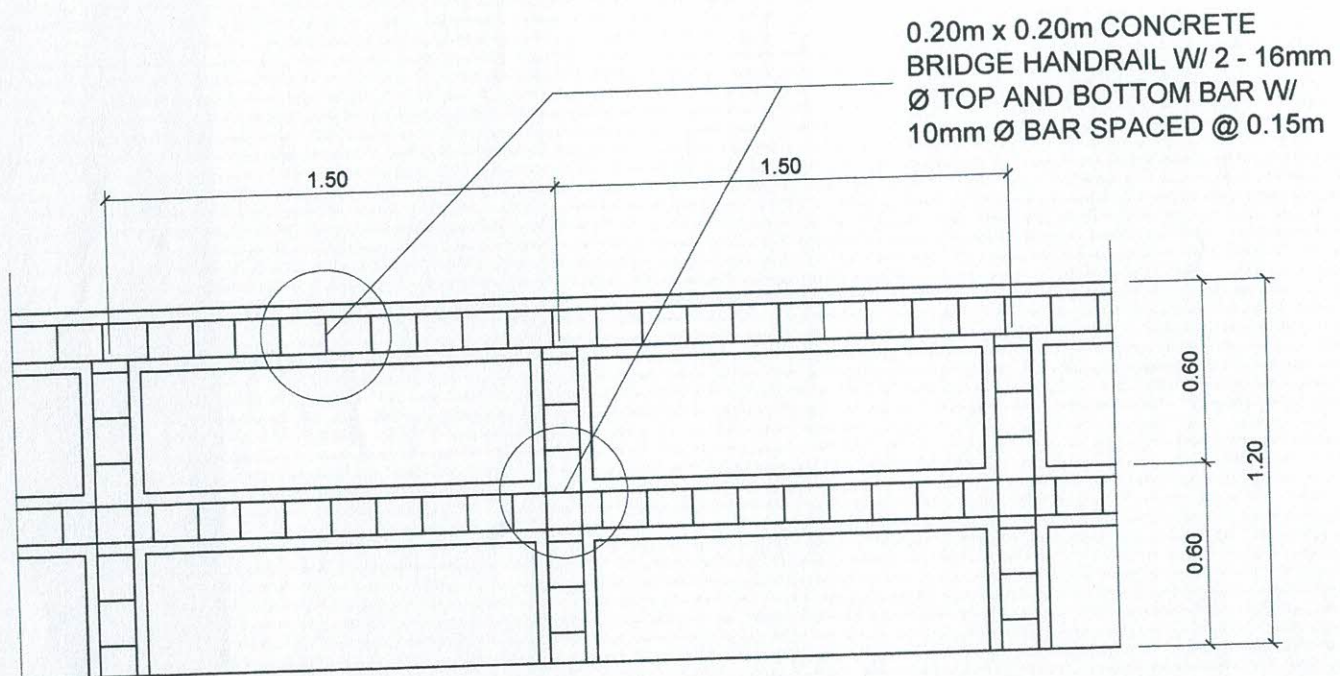

**1** STRUC. DETAILS OF BRIDGE RAILING  
 S3 SCALE 1 : 25 MTS.

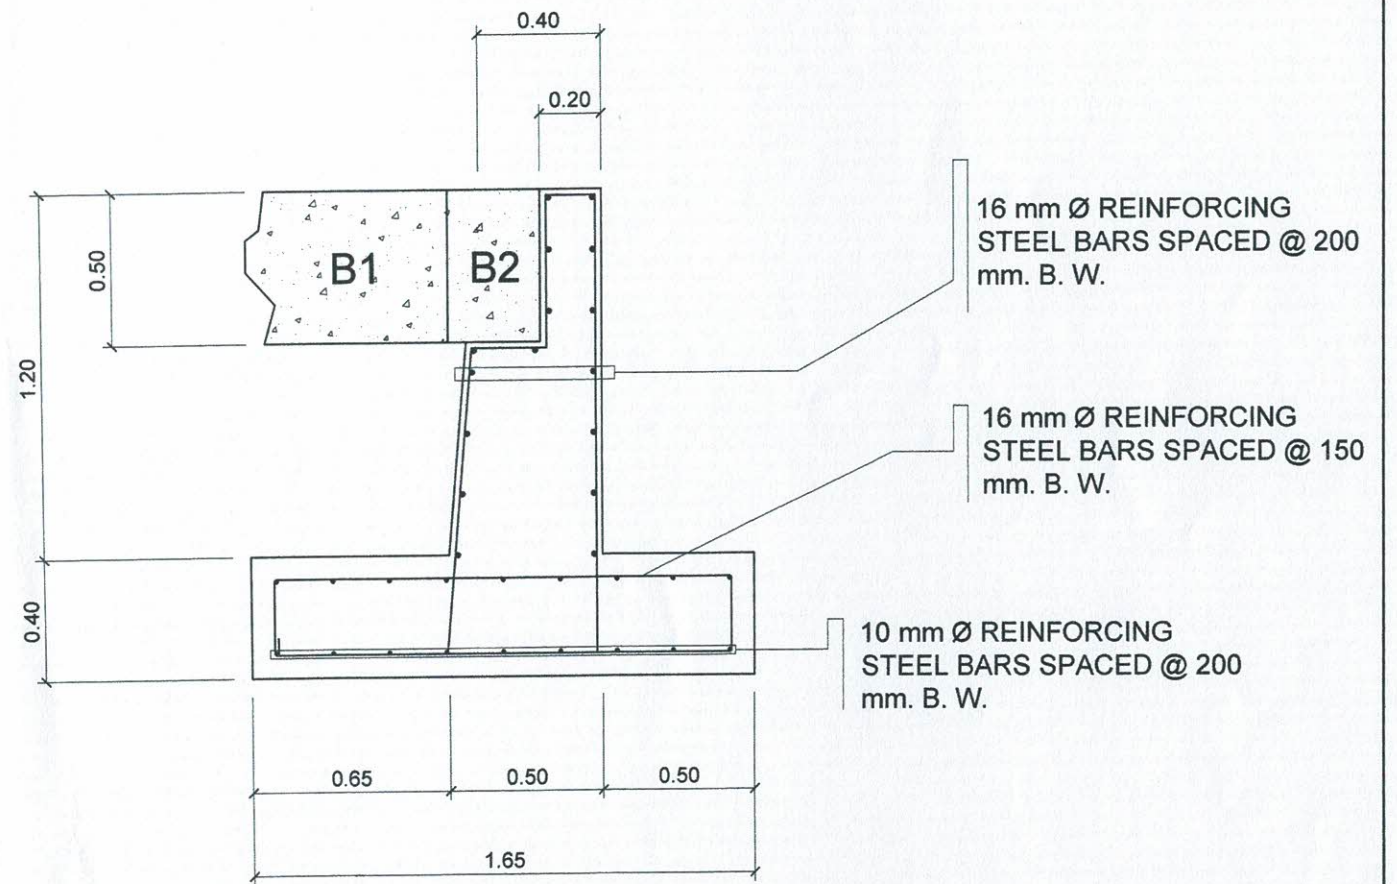

**2** STRUC. DETAILS OF RETAINING WALL  
 S3 SCALE 1 : 25 MTS.

	PREPARED BY:	END USER:	REVIEWED BY:	ENDORSED BY:	REC. APPROVAL:	APPROVED BY:	PROJECT TITLE/ LOCATION:	IMPLEMENTING AGENCY:	SHT NO:
	 <b>J. D. ESCANO</b> PPU OVPPD	 <b>D. R. ESCANO</b> DIRECTOR PPS	 <b>L. E. ROCELA</b> PPU OVPPD	 <b>O. B. DELOS REYES</b> DIRECTOR PLANNING OFFICE	 <b>M. J. D. TEPORA</b> VPPD CVSU	 <b>C. A. POLINGA</b> VPASB CVSU	 <b>H. D. ROBLES</b> PRES CVSU	REHABILITATION OF CONCRETE BRIDGE NEAR NCRDEC AND PINK DORMITORY CAVITE STATE UNIVERSITY MAIN CAMPUS	<b>CAVITE STATE UNIVERSITY</b>