



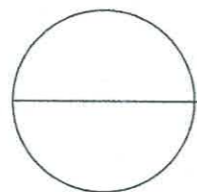
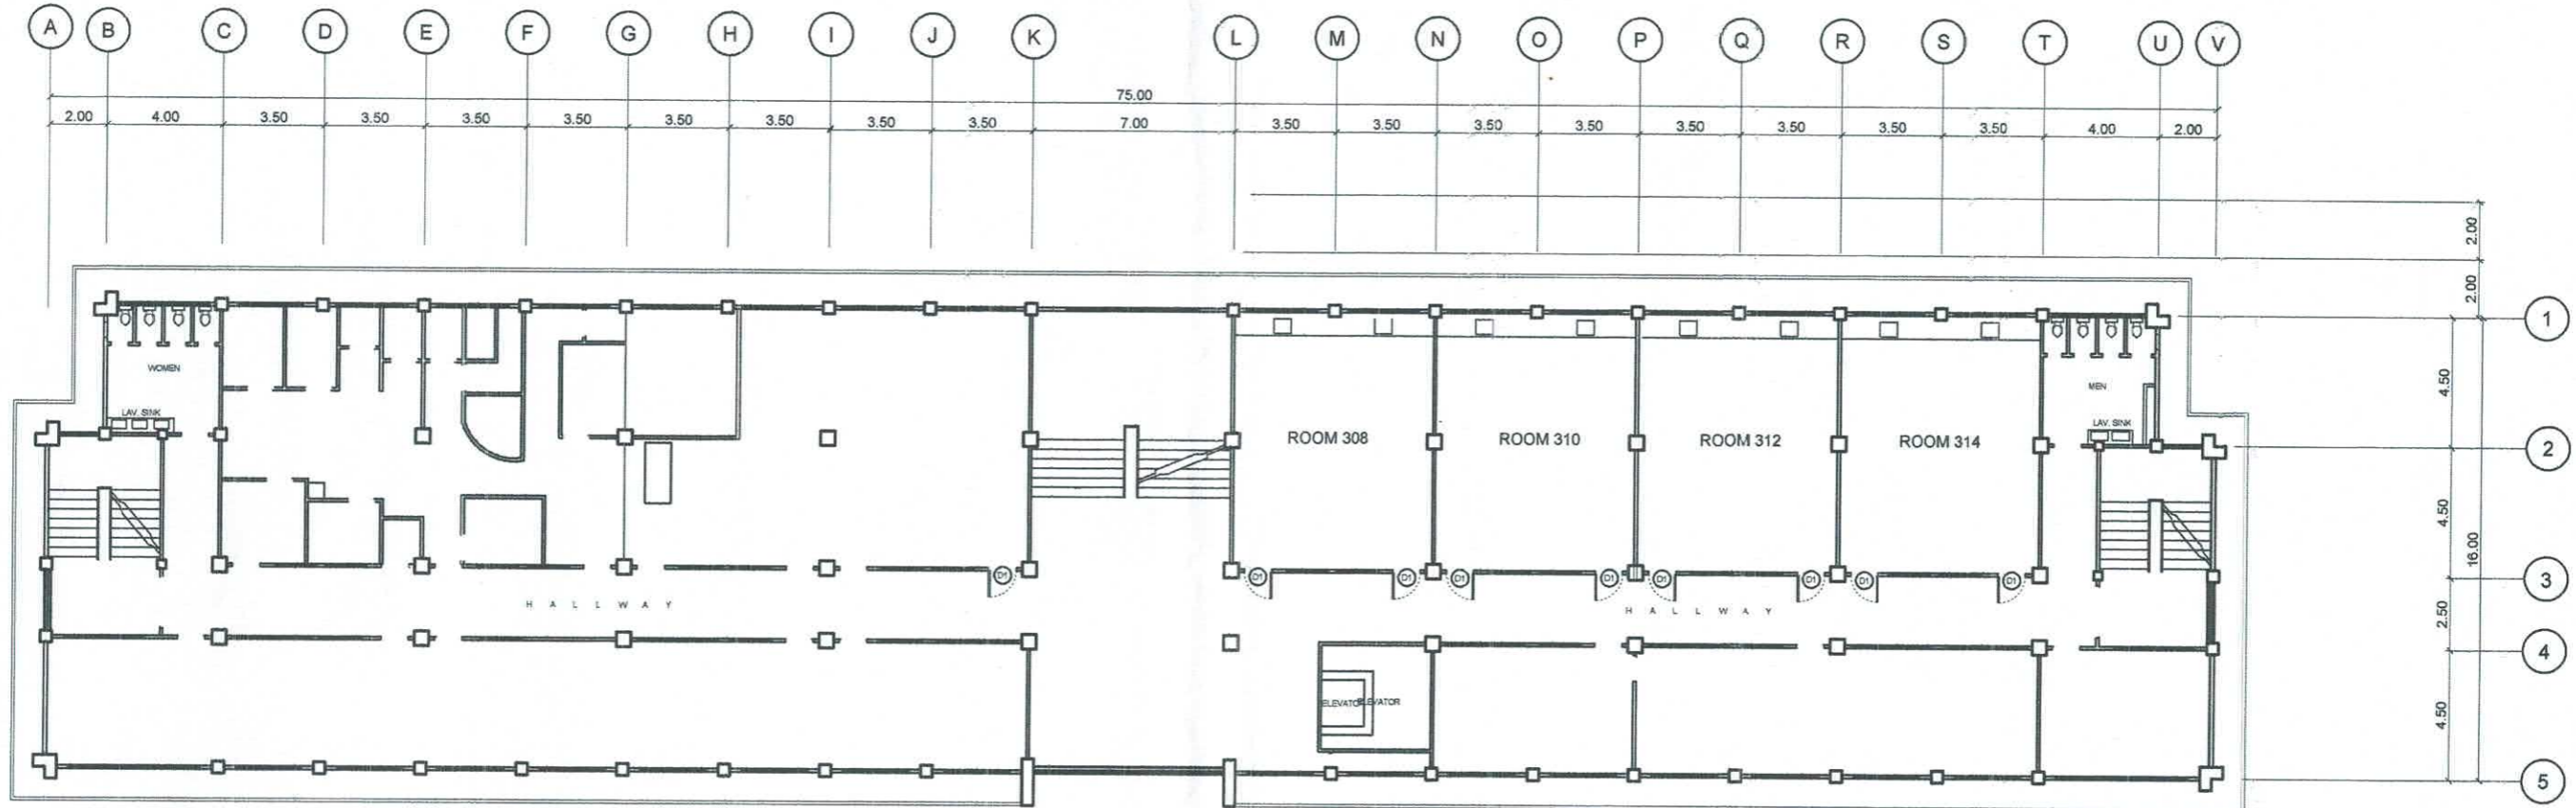
## SECOND FLOOR PLAN

SCALE

1 : 250 MTS

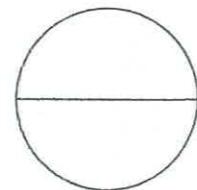

PREPARED BY:	END USER:	REVIEWED BY:	ENDORSED BY:	REC. APPROVAL:	APPROVED BY:	PROJECT TITLE/LOCATION:	IMPLEMENTING AGENCY	SHT NO.:
 R. PASCUAL PDU OVPPD	E. M. DEL MUNDO DEAN CON	E. N. RODEROS JR. ARCHITECT	S. B. BAYOT JR. HEAD PDU	O. B. DELOS REYES DIRECTOR PLANNING AND DEVT. OFFICE	A. G. MAGCAWAS VPPD CVSU J. X. B. NEPOMUCENO VPASS CVSU	H. D. ROBLES PRES CVSU	REPAIR AND IMPROVEMENT OF 2ND, 3RD & 4TH FLOOR OF CON BUILDING CAVITE STATE UNIVERSITY MAIN CAMPUS	CAVITE STATE UNIVERSITY A-1





# THIRD FLOOR PLAN

SCALE

1 : 250 MTS

	PREPARED BY:	END USER:	REVIEWED BY:	ENDORSED BY:	REC. APPROVAL:	APPROVED BY:	PROJECT TITLE/ LOCATION:	IMPLEMENTING AGENCY:	SHT NO.:	
	 <b>R. PASCUAL</b> PDU OVPPD	 <b>E. M. DEL MUNDO</b> DEAN CON	 <b>E. N. RODEROS JR.</b> ARCHITECT	 <b>S. B. BAYOT JR.</b> HEAD PDU	 <b>O. B. DELOS REYES</b> DIRECTOR PLANNING AND DEVT. OFFICE	 <b>A. G. MAGCAWAS</b> VPPD CVSU	 <b>J. X. B. NEPOMUCENO</b> VPASS CVSU	 <b>H. D. ROBLES</b> PRES CVSU	REPAIR AND IMPROVEMENT OF 2ND, 3RD & 4TH FLOOR OF CON BUILDING CAVITE STATE UNIVERSITY MAIN CAMPUS	<b>CAVITE STATE UNIVERSITY</b>



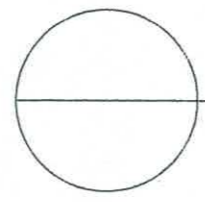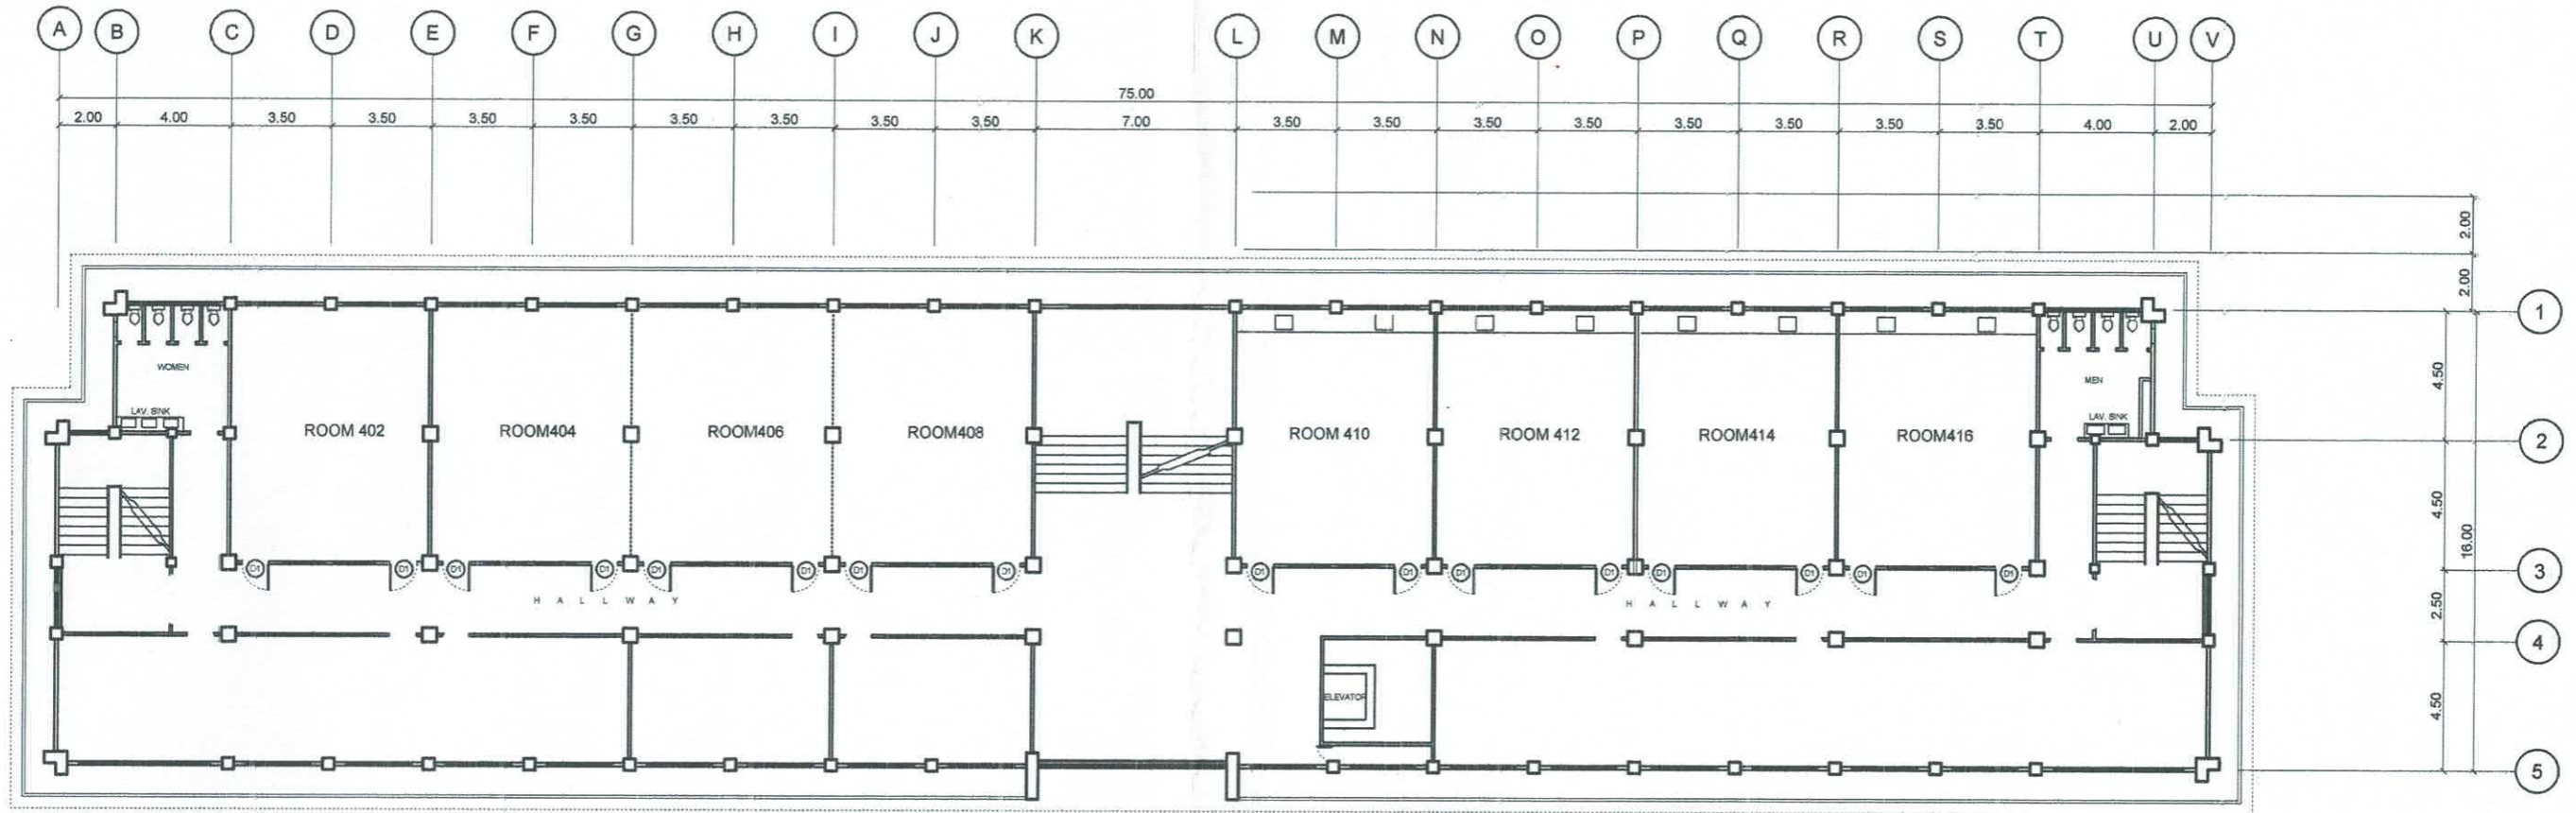

# FOURTH FLOOR PLAN

SCALE

1 : 250 MTS

	PREPARED BY:	END USER:	REVIEWED BY:	ENDORSED BY:	REC. APPROVAL:	APPROVED BY:	PROJECT TITLE/ LOCATION:	IMPLEMENTING AGENCY:	SHT NO.:	
	 <b>R. PASCUAL</b> <small>PDU OVPPD</small>	 <b>E.M. DEL MUNDO</b> <small>DEAN CON</small>	 <b>E. N. RODEROS JR.</b> <small>ARCHITECT</small>	 <b>S. B. BAYOT JR.</b> <small>HEAD PDU</small>	 <b>O. B. DELOS REYES</b> <small>DIRECTOR PLANNING AND DEVT. OFFICE</small>	 <b>A.G. MAGCAWAS</b> <small>VPPD CVSU</small>	 <b>J. X. B. NEPONUCENO</b> <small>VPASS CVSU</small>	 <b>H. O. ROBLES</b> <small>PRES CVSU</small>	REPAIR AND IMPROVEMENT OF 2ND , 3RD & 4TH FLOOR OF CON BUILDING <small>CAVITE STATE UNIVERSITY MAIN CAMPUS</small>	<b>CAVITE STATE UNIVERSITY</b>