



Republic of the Philippines  
**CAVITE STATE UNIVERSITY**  
**Don Severino de las Alas Campus**  
Indang, Cavite, Philippines  
☎ (046) 889-6373  
[www.cvsu.edu.ph](http://www.cvsu.edu.ph)

### INVITATION TO SUBMIT QUOTATION

#### Check and Repair of Existing Airconditioning Units and Installation of Power Supply for CEMDS New Building

1. The Cavite State University (CvSU) invites interested firms/supplier to submit quotation for the project "**Check and Repair of Existing Airconditioning Units and Installation of Power Supply for CEMDS New Building**" with an Approved Budget for the Contract (ABC) of **Six Hundred Thirty-Two Thousand Five Hundred Seventy-Five Pesos and 78/100 Only (PhP 632,575.78)**. Quotation received in excess of the ABC shall be automatically rejected at the opening.

Item No.	Unit	Description	Quantity	Unit Cost	Total Cost
1.	Lot	Check and Repair of Existing Airconditioning Units and Installation of Power Supply for CEMDS New Building  (Please see attached Request for Quotation)	1	632,575.78	632,575.78
<b>TOTAL AMOUNT</b>					<b>632,575.78</b>

2. Delivery Period: \_\_\_\_ calendar days from the receipt of P.O.
3. Price quotations must be valid for a period of sixty (60) calendar days from date of submission and shall include all taxes, duties and/or levies payable. Bidders shall also indicate the brand and model of the items being offered.
4. Warranty shall be for a period of six (6) months for supplies and materials. Warranty for equipment must not be less than one (1) year from the date of acceptance and shall be accompanied with Warranty Certificate.
5. The quotation must be submitted to the Procurement Office through mail, fax or email at the contact details listed below **on or before 5:00 PM of December 4, 2024**.

Address : Procurement Office, Administration Building  
Cavite State University  
Indang, Cavite  
E-mail : [procurementoffice@cvsu.edu.ph](mailto:procurementoffice@cvsu.edu.ph) / [rfqmain@cvsu.edu.ph](mailto:rfqmain@cvsu.edu.ph)  
Telefax : (046) 889-6373

6. The CvSU reserves the right to reject any or all quotations and/or proposals and waive any formalities/informalities therein and to accept such bids it may consider as most advantageous to the agency and to the government. CvSU neither assumes any obligation for whatsoever losses that may be incurred in the preparation of bids, nor does it guarantee that an award will be made.

  
**ROSELYN M. MARANAN**  
BAC Secretary, Goods and Consulting Services



**REQUEST FOR QUOTATION**

Date: \_\_\_\_\_  
 Ref. No. \_\_\_\_\_

Company: \_\_\_\_\_  
 Address: \_\_\_\_\_  
 TIN: \_\_\_\_\_

Sir/Madam:

Please quote your lowest price on the item/s listed below, subject to the **Terms and Conditions** on the last page, stating the shortest time of delivery and submit your quotation duly signed by your authorized representative not later than \_\_\_\_\_

*Preciosa G. Erana*  
**PRECIOSA G. ERANA**  
 OIC, Procurement Office

**NOTE:**

1. All entries must be written legibly or typewritten.
2. Delivery Period: \_\_\_\_\_ calendar days from the receipt of P.O.
3. Warranty shall be for a period of six (6) months for supplies and materials. Warranty for equipment must not be less than one (1) year from the date of acceptance and shall be accompanied with Warranty Certificate.
4. Price validity shall be for a period of \_\_\_\_\_ **calendar days**.
5. Bidders shall indicate the brand and model of the items being offered.
6. **Approved Budget for the Contract (ABC): P** \_\_\_\_\_

ITEM	ITEM & DESCRIPTION	QTY.	UNIT PRICE	TOTAL PRICE
1	Airconditioning Unit, 3TR/4HP, Floor Mounted, Dual Inverter Split Type (Installation included with 50AT, 2P, 230V-Circuit Breaker)	1 set		
	- 3TR / 4HP			
	- Floor Mounted, Split Type			
	- Dual Inverter			
	- Cooling Capacity: 39,035 kJ/hr			
	- Power Supply: 230V / 1Ph/ 60Hz			
	- Remote Controlled			
	- with PS of ICC mark			
	- Warranty: One (1) year on Parts & labor/service			
	Five (5) years on compressor			
2	I. Mobilization/Demobilization	1 lot		
	II. ELECTRICAL WORKS			
	1. Panel boards & circuit breakers			
	Panel board GAP, 1 Main, 12 Branches, 3P	1 set		
	Main 200AT, 300 AF, 3P, 230V, MCCB			
	8-50AT 2P; 2-30AT 2P; 2-50AT 2P SPARE			
	250AT, 300AF, 3P, MCCB	2 sets		
	200AT, 300AF, 3P, MCCB	1 set		
	50 AT/50 AF/ 2P/230V MCCB with NEMA 3R Metal Enclosure. For A/C outdoor unit.	8 sets		
	30 AT/50 AF/ 2P/230V MCCB with NEMA 3R Metal Enclosure. For A/C outdoor unit.	2 sets		
	(Page 1 of 5)			

After having carefully read and accepted your **Terms and Conditions**, I quote you on the item/s at prices noted above.

\_\_\_\_\_  
 Printed Name/Signature

\_\_\_\_\_  
 Tel. No./E-mail address

\_\_\_\_\_  
 Date

Canvassed by:

\_\_\_\_\_  
 Signature over Printed Name



Republic of the Philippines  
**CAVITE STATE UNIVERSITY**  
 Don Severino delas Alas Campus  
 Indang, Cavite

## REQUEST FOR QUOTATION

Date: \_\_\_\_\_  
 Ref. No. \_\_\_\_\_

Company: \_\_\_\_\_  
 Address: \_\_\_\_\_  
 TIN: \_\_\_\_\_

Sir/Madam:

Please quote your lowest price on the item/s listed below, subject to the **Terms and Conditions** on the last page, stating the shortest time of delivery and submit your quotation duly signed by your authorized representative not later than \_\_\_\_\_

  
**PRECIOSA G. ERANA**  
 OIC, Procurement Office

**NOTE:**

- All entries must be written legibly or typewritten.
- Delivery Period: \_\_\_\_\_ calendar days from the receipt of P.O.
- Warranty shall be for a period of six (6) months for supplies and materials. Warranty for equipment must not be less than one (1) year from the date of acceptance and shall be accompanied with Warranty Certificate.
- Price validity shall be for a period of \_\_\_\_\_ calendar days.
- Bidders shall indicate the brand and model of the items being offered.
- Approved Budget for the Contract (ABC): P** \_\_\_\_\_

ITEM	ITEM & DESCRIPTION	QTY.	UNIT PRICE	TOTAL PRICE
	<b>2. Wires &amp; cables</b>			
	THHN 125.0 sq. mm. Stranded	10 mtrs.		
	THHN 80.0 sq. mm. Stranded	30 mtrs.		
	THHN 30.0 sq. mm. Stranded	5 mtrs.		
	THHN 22.0 sq. mm. Stranded	10 mtrs.		
	THHN 8.0 sq. mm. Stranded	4 boxes		
	THHN 5.5 sq. mm. Stranded	2 boxes		
	THHN 3.50 sq. mm. Stranded	1 boxes		
	THHN 2.0 sq. mm. Stranded	1 boxes		
	<b>3. Electrical conduits &amp; fittings</b>			
	63 mm o PVC orange conduit	2 pcs.		
	40 mm o PVC orange conduit	4 pcs.		
	25 mm o PVC orange conduit	60 pcs.		
	20 mm o PVC orange conduit	20 pcs.		
	Conduit pipe fittings, support, accessories and electrical micellaneous	1 lot		
	<b>4. Supply and installation of 1 outdoor ACU including check and repair of other existing ACUs</b>			
	Outdoor unit for 3.0 TR ACU ( <i>refer to page 1 for specifications</i> )	1 set		
	Check and repair of existing ACU including the wiring installation and copper tubing.	1 lot		
	<b>5. Miscellaneous</b>			
	Skim coat	2 bag		
	Latext paint	2 gal.		
	(Page 2 of 5)			

After having carefully read and accepted your **Terms and Conditions**, I quote you on the item/s at prices noted above.

\_\_\_\_\_  
 Printed Name/Signature

\_\_\_\_\_  
 Tel. No./E-mail address

\_\_\_\_\_  
 Date

Canvassed by:

\_\_\_\_\_  
 Signature over Printed Name



**REQUEST FOR QUOTATION**

Date: \_\_\_\_\_  
 Ref. No. \_\_\_\_\_

Company: \_\_\_\_\_  
 Address: \_\_\_\_\_  
 TIN: \_\_\_\_\_

Sir/Madam:

Please quote your lowest price on the item/s listed below, subject to the **Terms and Conditions** on the last page, stating the shortest time of delivery and submit your quotation duly signed by your authorized representative not later than \_\_\_\_\_

  
**PRECIOSA G. ERANA**  
 OIC, Procurement Office

**NOTE:**

1. All entries must be written legibly or typewritten.
2. Delivery Period: \_\_\_\_ calendar days from the receipt of P.O.
3. Warranty shall be for a period of six (6) months for supplies and materials. Warranty for equipment must not be less than one (1) year from the date of acceptance and shall be accompanied with Warranty Certificate.
4. Price validity shall be for a period of \_\_\_\_\_ **calendar days**.
5. Bidders shall indicate the brand and model of the items being offered.
6. **Approved Budget for the Contract (ABC): P** \_\_\_\_\_

ITEM	ITEM & DESCRIPTION	QTY.	UNIT PRICE	TOTAL PRICE
3	SCOPE OF WORKS			
	A. CHECK AND REPAIR OF EXISTING AIRCONDITIONING UNITS AND INSTALLATION OF POWER SUPPLY FOR CEMDS NEW BUILDING			
	1. The project should be finished for 60 calendar days.			
	2. Actual site inspection is a must.			
	3. The area should be cleared/cleaned before and after the construction work at least ten meters away from the building line. Unusable used formworks, excessive soil fill and all other unwanted debris of construction works should be disposed properly.			
	B. TECHNICAL DESCRIPTION			
	I. Mobilization			
	1. Provide the following:			
	- Billboard			
	- Bankhouse with office			
	- Temporary comfort rooms			
	- Site enclosure			
	II. Electrical Works			
	1. Supply and Installation of panel boards and circuit breakers including the tapping to the source.			
	a. 1 set of Panel board GAP, 1 Main, 12 Branches, 3P Main: 1-200AT, 300 AF, 3P, 230V, MCCB Branches: 8-50AT 2P; 2-30AT 2P; 2-50AT 2P SPARE			
	b. Replacement of main circuit breaker of existing panel GDP from 160AT, 200AF, 3P, MCCB to 250AT, 300AF, 3P, MCCB			
	c. Replacement of branch circuit breaker of existing panel MDP from 160AT, 200AF, 3P, MCCB to 250AT, 300AF, 3P, MCCB			
	(Page 3 of 5)			

After having carefully read and accepted your **Terms and Conditions**, I quote you on the item/s at prices noted above.

\_\_\_\_\_  
 Printed Name/Signature

\_\_\_\_\_  
 Tel. No./E-mail address

\_\_\_\_\_  
 Date

Canvassed by:  
 \_\_\_\_\_




**REQUEST FOR QUOTATION**

Date: \_\_\_\_\_  
 Ref. No. \_\_\_\_\_

Company: \_\_\_\_\_  
 Address: \_\_\_\_\_  
 TIN: \_\_\_\_\_

Sir/Madam:

Please quote your lowest price on the item/s listed below, subject to the **Terms and Conditions** on the last page, stating the shortest time of delivery and submit your quotation duly signed by your authorized representative not later than \_\_\_\_\_

  
**PRECIOSA G. ERANA**  
 OIC, Procurement Office

**NOTE:**

- All entries must be written legibly or typewritten.
- Delivery Period: \_\_\_\_\_ calendar days from the receipt of P.O.
- Warranty shall be for a period of six (6) months for supplies and materials. Warranty for equipment must not be less than one (1) year from the date of acceptance and shall be accompanied with Warranty Certificate.
- Price validity shall be for a period of \_\_\_\_\_ calendar days.
- Bidders shall indicate the brand and model of the items being offered.
- Approved Budget for the Contract (ABC): P \_\_\_\_\_**

ITEM	ITEM & DESCRIPTION	QTY.	UNIT PRICE	TOTAL PRICE
d.	Replacement of branch circuit breaker of existing panel GDP from 125AT, 200AF, 3P, MCCB to 200AT, 300AF, 3P, MCCB			
e.	8 sets of 50 AT/50 AF/ 2P/230V MCCB with NEMA 3R Metal Enclosure. For ACU outdoor circuit breaker.			
f.	2 sets of 30 AT/50 AF/ 2P/230V MCCB with NEMA 3R Metal Enclosure. For ACU outdoor circuit breaker.			
	note: Bolt-on type, Nema Standard should be used.			
	Refer to the schedule of load for proper color coding of conductor wires.			
	Any discrepancies or changes shall be promptly notified to the designer or consultant.			
	2. Supply and Installation of conductors, PVC orange conduits, conduit fitting and galvanized support brackets from:			
	a. Branch circuit breaker 250AT, 300AF, 3P MCCB (Installed at panel MDP) to main circuit breaker (installed at panel GDP). 3-125.00 sq. mm. THHN + 1-30.0 sq. mm. THHN (G) in 63 mm. dia. PVC			
	b. Branch circuit breaker 200AT, 300AF, 3P MCCB (Installed at panel GDP) to main circuit breaker (installed at panel GAP). 3-80.00 sq. mm. THHN + 1-22.0 sq. mm. THHN (G) in 40 mm. dia. PVC			
	c. GAP to 10 ACU outdoor circuit breakers. Refer to plan for exact location of panels and circuit breakers.			
	Refer to schedule of loads for wire and conduit size.			
	<b>Specification of materials to be used:</b>			
	a. PVC conduit orange pipe and fittings.			
	b. THHN copper conductor wires. 99.9% copper and fire retardant.			
	c. Galvanized support brackets			
	(Page 4 of 5)			

After having carefully read and accepted your **Terms and Conditions**, I quote you on the item/s at prices noted above.

\_\_\_\_\_  
 Printed Name/Signature


\_\_\_\_\_  
 Tel. No./E-mail address

\_\_\_\_\_  
 Date

Canvassed by:

\_\_\_\_\_  
 Signature over Printed Name



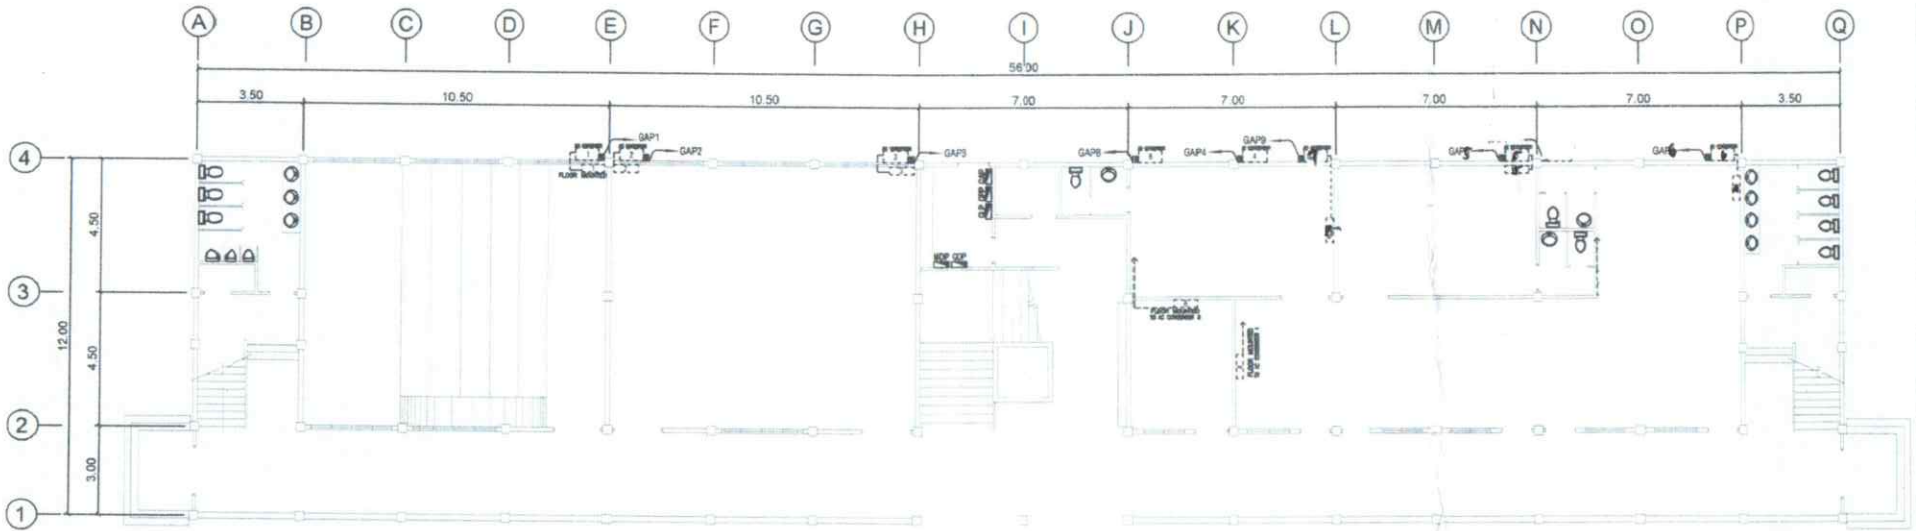


## GROUND FLOOR AIRCONDITION LAYOUT

1  
E-1

SCALE

1: 175 M.

	PREPARED BY <i>R. J. R. Sanchez</i> R. J. R. SANCHEZ VPPD	END USER <i>MA. S. M. Lising</i> MA. S. M. LISING DEAN CEMDS	REVIEWED BY <i>[Signature]</i> R. R. PERENA PROF. ELEC. ENGINEER	ENDORSED BY <i>[Signature]</i> S. B. BAYOT JR. HEAD PDU	REC. APPROVAL <i>[Signature]</i> O. B. DELOS REYES DIRECTOR PLANNING AND DEVT. OFFICE	APPROVED BY <i>[Signature]</i> A. G. MAGCAWAS VPPD CVSU	APPROVED BY <i>[Signature]</i> J. X. B. NEPOMUCENO VPASS CVSU	APPROVED BY <i>[Signature]</i> A. D. ROBLES PRES CVSU	PROJECT TITLE/ LOCATION CHECK AND REPAIR OF EXISTING AIRCONDITIONING UNITS AND INSTALLATION OF POWER SUPPLY FOR CEMDS NEW BUILDING CAVITE STATE UNIVERSITY MMS CAMPUS	IMPLEMENTING AGENCY CAVITE STATE UNIVERSITY	SHT NO. E-1
---	--	--	---	---	---	---	---	---	--	--	----------------

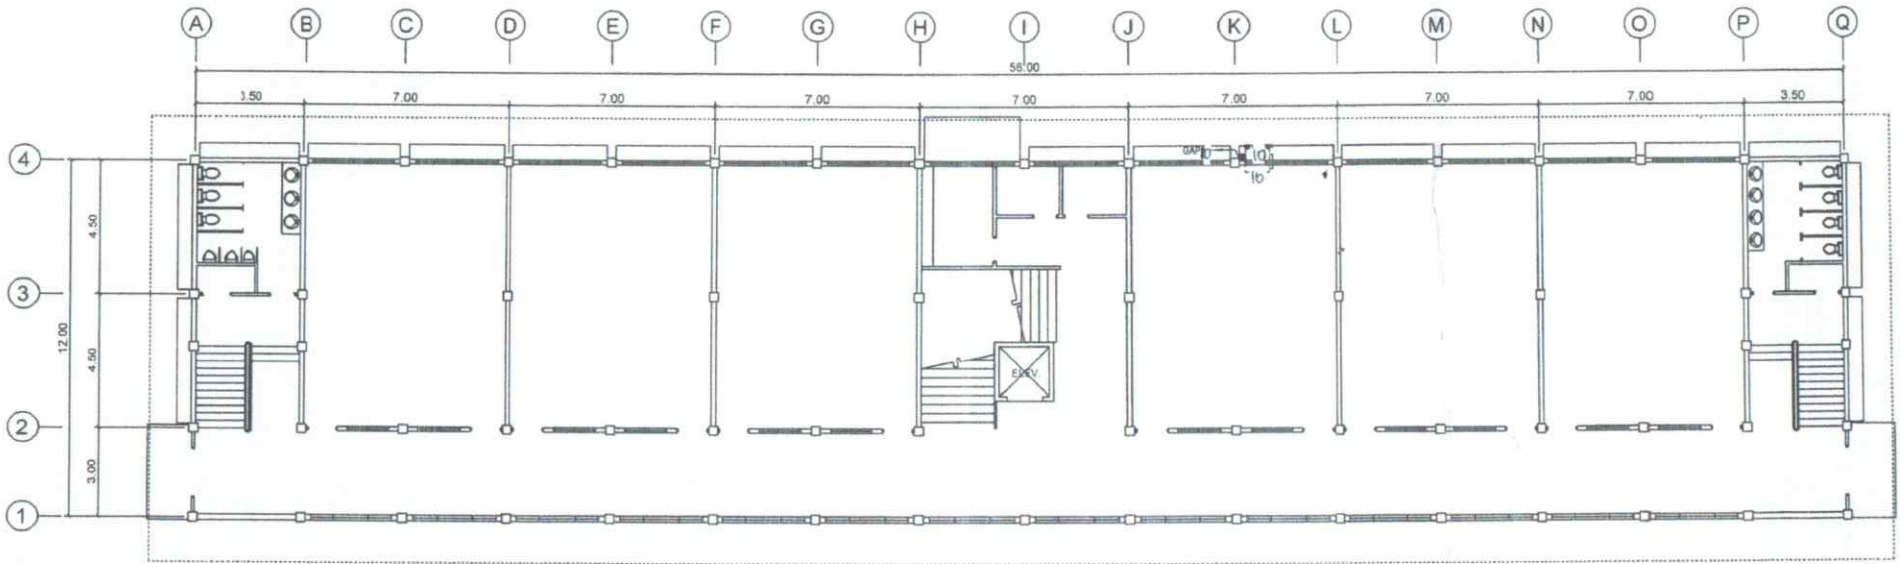
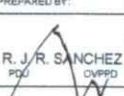
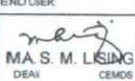








1  
E-2

### THIRD FLOOR AIRCONDITION LAYOUT

SCALE


1: 175 M.

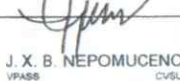	PREPARED BY:	END USER:	REVIEWED BY:	ENDORSED BY:	REC. APPROVAL:	APPROVED BY:	PROJECT TITLE/ LOCATION:	IMPLEMENTING AGENCY:	SHT NO.:	
	 <b>R. J. R. SANCHEZ</b> <small>PDU</small>	 <b>MA. S. M. LISING</b> <small>DEAN</small>	 <b>R. F. FENA</b> <small>PROF. EL. EC. ENGINEER</small>	 <b>S. B. BAYOT JR.</b> <small>HEAD</small>	 <b>O. B. DELGADO REYES</b> <small>DIRECTOR PLANNING AND DEVT. OFFICE</small>	 <b>A. G. MAGCAWAS</b> <small>VPPD</small>	 <b>J. X. B. NEPOMUCENO</b> <small>VPASS</small>	 <b>H. D. ROBLES</b> <small>RES</small>	<b>CHECK AND REPAIR OF EXISTING AIRCONDITIONING UNITS AND INSTALLATION OF POWER SUPPLY FOR CEMDS NEW BUILDING</b> <small>CAVITE STATE UNIVERSITY</small>	<b>CAVITE STATE UNIVERSITY</b> <small>MAIN CAMPUS</small>





Fujidenzo Floor Standing AirCon FPA-360C

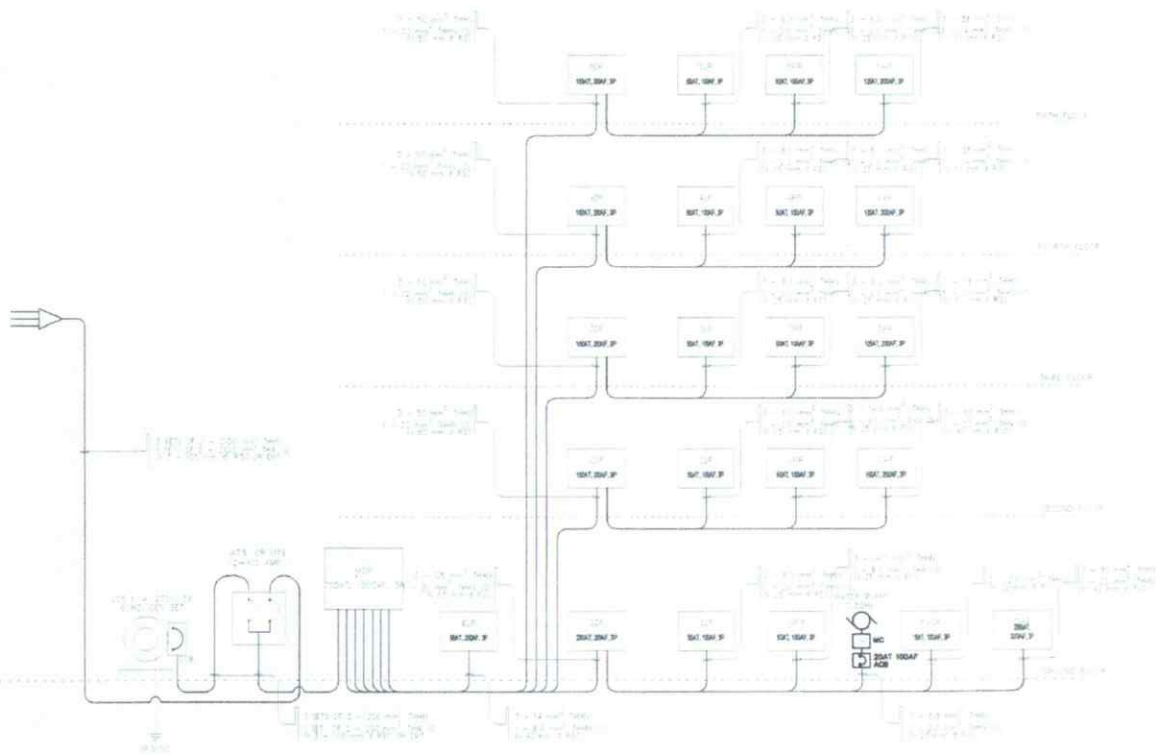

Product Details:

- 30 TR Floor Standing Air conditioner
- Energy Saving Compressor
- 3D Air Delivery System
- LED Display
- Sleep Mode
- Auto On / Off Timer
- High Efficiency Air Filter
- Intelligent Defrosting
- Remote Control
- Independent Dehumidifying Function
- Indoor Dimensions : (h/w/d) 76" x 23.6" x 14.8 in
- Outdoor Dimensions : (h/w/d) 31" x 38.5" x 14.5 in

**1**  
**E-4** SCALE NTS  
**SINGLE LINE DIAGRAM**

**2**  
**E-4** SCALE NTS  
**EXISTING A/C UNITS BRAND AND DETAILS**

	PREPARED BY	END USER	REVIEWED BY	ENDORSED BY	REC. APPROVAL	APPROVED BY	PROJECT TITLE / LOCATION	IMPLEMENTING AGENCY	SHT NO.
	R. J. R. SANCHEZ PDU OVPPD	MA. S. M. LISING DEAN CEMDS	[Signature] PROF. ELEC. ENGINEER	S. B. RAYOT JR. HEAD PDU	O. B. DELOS REYES DIRECTOR PLANNING AND DEVT. OFFICE	A. G. MAGCAYAS VPPD CVSU	J. X. B. NEPOMUCENO VPABS CVSU	H. D. ROBLES PRES CVSU	CHECK AND REPAIR OF EXISTING AIRCONDITIONING UNITS AND INSTALLATION OF POWER SUPPLY FOR CEMDS NEW BUILDING CAVITE STATE UNIVERSITY MAIN CAMPUS