



Republic of the Philippines
CAVITE STATE UNIVERSITY
Don Severino de las Alas Campus
Indang, Cavite, Philippines
☎ (046) 889-6373
www.cvsu.edu.ph

INVITATION TO SUBMIT QUOTATION
Repair and Improvement of CEIT Accreditation Room (Straight Contract)

1. The Cavite State University (CvSU) invites interested firms/supplier to submit quotation for the project **“Repair and Improvement of CEIT Accreditation Room (Straight Contract)”** with an Approved Budget for the Contract (ABC) **Five Hundred Twenty-Four Thousand One Hundred Fifty-Five Pesos and 34/100 Only (PhP 524,155.34)**. Quotation received in excess of the ABC shall be automatically rejected at the opening.

Item No.	Unit	Description	Quantity	Unit Cost	Total Cost
1.	Lot	Repair and Improvement of CEIT Accreditation Room (Straight Contract)	1	524,155.34	524,155.34
TOTAL AMOUNT					524,155.34

2. Delivery Period: ____ calendar days from the receipt of P.O.
3. Price quotations must be valid for a period of sixty (60) calendar days from date of submission and shall include all taxes, duties and/or levies payable. Bidders shall also indicate the brand and model of the items being offered.
4. Warranty shall be for a period of six (6) months for supplies and materials. Warranty for equipment must not be less than one (1) year from the date of acceptance and shall be accompanied with Warranty Certificate.
5. The quotation must be submitted to the Procurement Office through mail, fax or email at the contact details listed below **on or before 5:00 PM of December 2, 2024**.

Address : Procurement Office, Administration Building
Cavite State University
Indang, Cavite
E-mail : svpinframain@cvsu.edu.ph / bacinfra@cvsu.edu.ph
Telefax : (046) 889-6373

6. The CvSU reserves the right to reject any or all quotations and/or proposals and waive any formalities/informalities therein and to accept such bids it may consider as most advantageous to the agency and to the government. CvSU neither assumes any obligation for whatsoever losses that may be incurred in the preparation of bids, nor does it guarantee that an award will be made.


ROSELYN M. MARANAN
BAC Secretary, Goods and Consulting Services



Republic of the Philippines
CAVITE STATE UNIVERSITY
 Don Severino delas Alas Campus
 Indang, Cavite

BILL OF QUANTITIES

NAME OF PROJECT: REPAIR AND IMPROVEMENT OF CEIT ACCREDITATION ROOM (BY STRAIGHT CONTRACT) ABC: ₱ 524,155.34 COLLEGE/UNIT/CAMPUS: CVSU – INDANG CAMPUS				Bill of Quantities	
Item No.	Description	Unit	Quantity	Unit Price (Pesos)	Amount (Pesos)
I	DISMANTLING WORKS (Pesos _____ _____ and _____ centavos)				
II	MASONRY AND TILE WORKS (Pesos _____ _____ and _____ centavos)				
III	CARPENTRY WORKS (Pesos _____ _____ and _____ centavos)				
IV	MISCELLANEOUS WORKS (Pesos _____ _____ and _____ centavos)				
V	FURNITURE (Pesos _____ _____ and _____ centavos)				
VI	PAINTING WORKS (Pesos _____ _____ and _____ centavos)				
GRAND TOTAL		_____			
Write grand total in words		_____ _____ _____			

Submitted by: _____

Date: _____

Name of Bidder/Bidder's Representative: _____

Position: _____

Construction Company/Contractor: _____

SCOPE OF WORKS:

A. REPAIR AND IMPROVEMENT OF CEIT ACCREDITATION ROOM

1. The project should be finished for **60** calendar days.
2. Actual site inspection is a must.
3. The area should be cleared/cleaned before and after the construction work at least ten meters away from the building line. Unusable used formworks, excessive soil fill and all other unwanted debris of construction works should be disposed properly.

B. TECHNICAL DESCRIPTION

I. DISMANTLING WORKS

1. This works includes dismantling of existing ceiling (joist & board) and doors at Accreditation room.
2. The area should be Cleared/cleaned before and after the construction works. Unusable used formworks and dismantled materials should be disposed properly

II. Masonry and Tile Works

1. Supply and installation of CHB reinforced with 10 mm deformed bar spaced at 0.60 m on center every 3 layers.
 - a. CHB 5" for the removed door on grid 4-A to B
2. Masonry works should be plastered plain cement

III. CARPENTRY WORKS

1. Provide necessary form lumber scaffolding needed for the completion of the project
2. Provide ceiling work for the whole area of the Accreditation room
 - a. use cement board 3/16" thk for ceiling board.
 - b. use metal furring as ceiling runner/joist and hanger. (Ceiling joist should be installed at 0.40m on center both ways).
 - c. see plan for details

IV. MISCELLANEOUS WORKS

Supply And Installation of the following

1. Doors
 - 1.0 set of Aluminum door complete with all accessories with 1/2" thk. Glass on colored powder coated aluminum frame.
 - 1.0 set of Aluminum door complete with all accessories with 1/2" thk. Glass on colored powder coated aluminum frame.
2. Blinds
Venetian blinds for all windows at conference room for aluminum fixed and steel windows
*Color of venetian blinds will depend on the preference of the end user.
3. Claddings
WPC cladding groove fluted wall panel @ grid 1/A to B and Grid 4/A to B.
*Color of cladding groove fluted wall panel will depend on the preference of the end user.

IV. FURNITURE

Supply And Installation of the following

1. One unit conference Table: 4500mm x 1200mm. D x 750mm H (See Attached Picture)
Carcass: top & legs: 25mm thk board melamine
Finish: HPL Laminated
Sidings in 2mm Pvc Edge band

- Metal legs 2 x 2 metal steel customized powder coated finish with glider
- 12-unit chairs for conference table (see Attached Picture)

V. ELECTRICAL WORKS

Supply And Installation of the following


1. Pin light 20w (12pcs)
2. 72W Led Ceiling Panel Light 60cm x 120cm (6 sets)

VI. PAINTING WORK

1. The whole interior of the Accreditation room should be painted
2. Apply latex flat as primer. Repair minor surface imperfection with skim coat let dry then sand
3. Apply at least 2 coats of colored semi-gloss latex paint (factory mixed)


NOTE: Color of paint will depend upon the preference of the end-user. Paints and its accessories 'should be 'BOYSEN or approved equal.

See plans/consult the end-user and project inspector for details and extent of work.

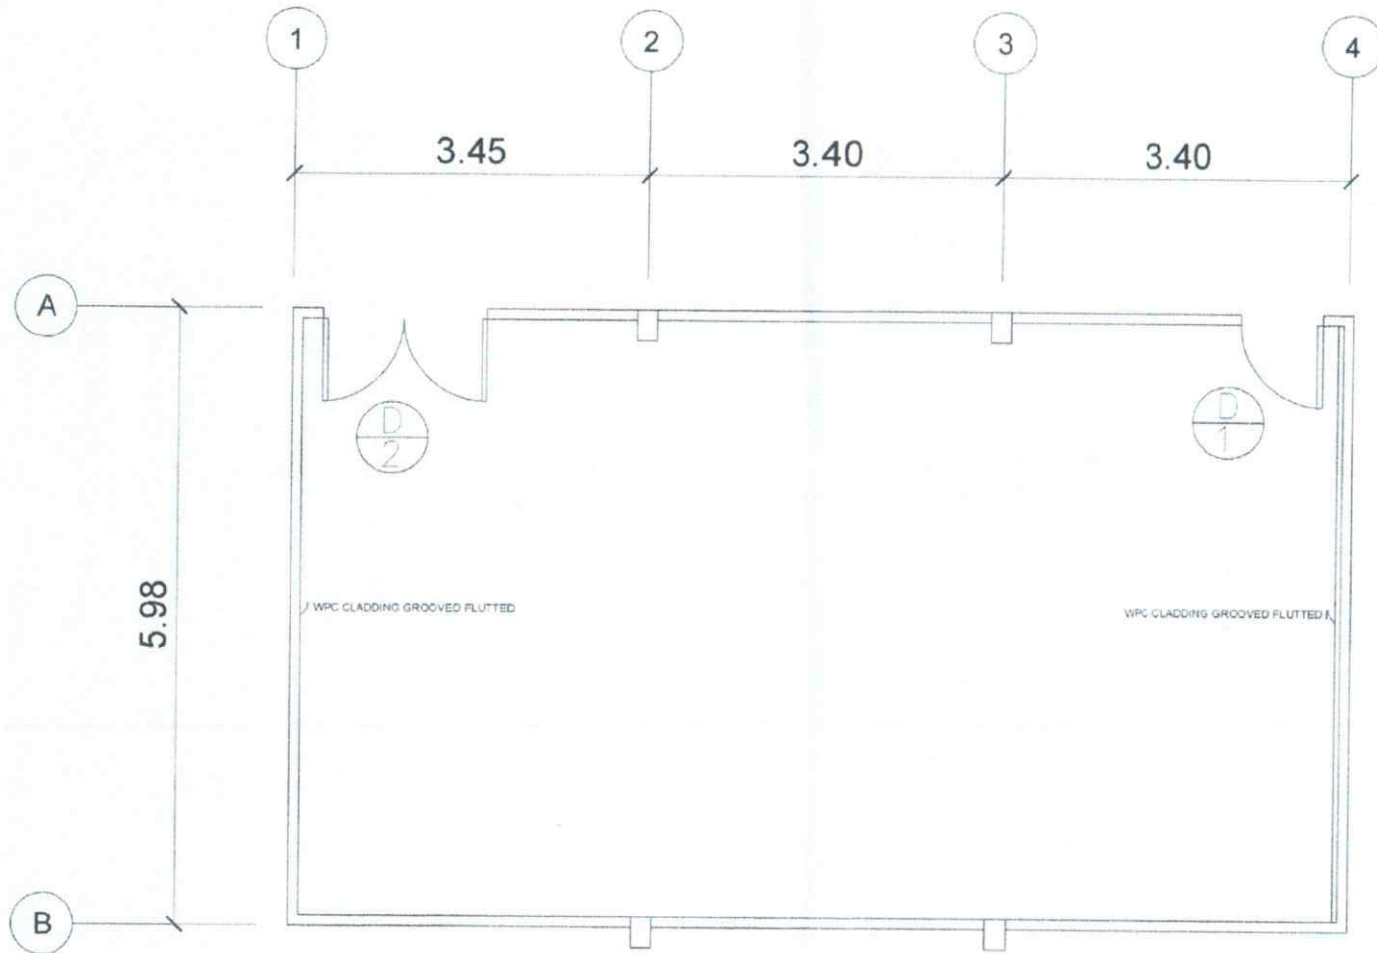



FLOOR PLAN
 SCALE 1 : 50 MTS

	PREPARED BY	END USER	REVIEWED BY	ENDORSED BY	REC. APPROVAL	APPROVED BY	PROJECT TITLE/LOCATION	IMPLEMENTING AGENCY	SHT NO
	<i>R. PASCUAL</i> PDU OVPPD	<i>W. C. BUCLATIN</i> DEAN CEIT	<i>E. N. RODRIGOS</i> ARCHITECT	<i>S. B. BAYOT JR.</i> HEAD PDU	<i>O. B. DELOS REYES</i> DIRECTOR PLANNING AND DEVT. OFFICE	<i>M. J. D. TEPORA</i> VPPD CVSU	<i>H. D. ROBLES</i> PRES CVSU	REPAIR AND IMPROVEMENT OF CEIT ACCREDITATION ROOM CAVITE STATE UNIVERSITY MAIN CAMPUS	CAVITE STATE UNIVERSITY

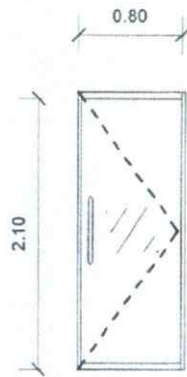

POWDER COATED ALUMINUM DOOR , COMPLETE ACCESSORIES AND 1/4" THK. GREEN GLASS

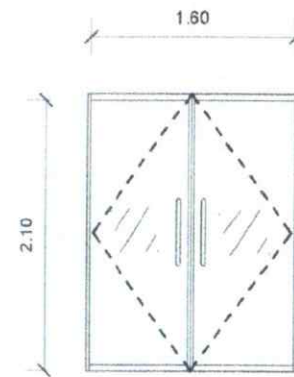

POWDER COATED ALUMINUM DOOR , COMPLETE ACCESSORIES AND 1/4" THK. GREEN GLASS




SCHEDULE OF DOORS AND GLASS PARTITION


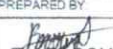
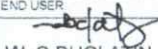
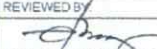




SCALE


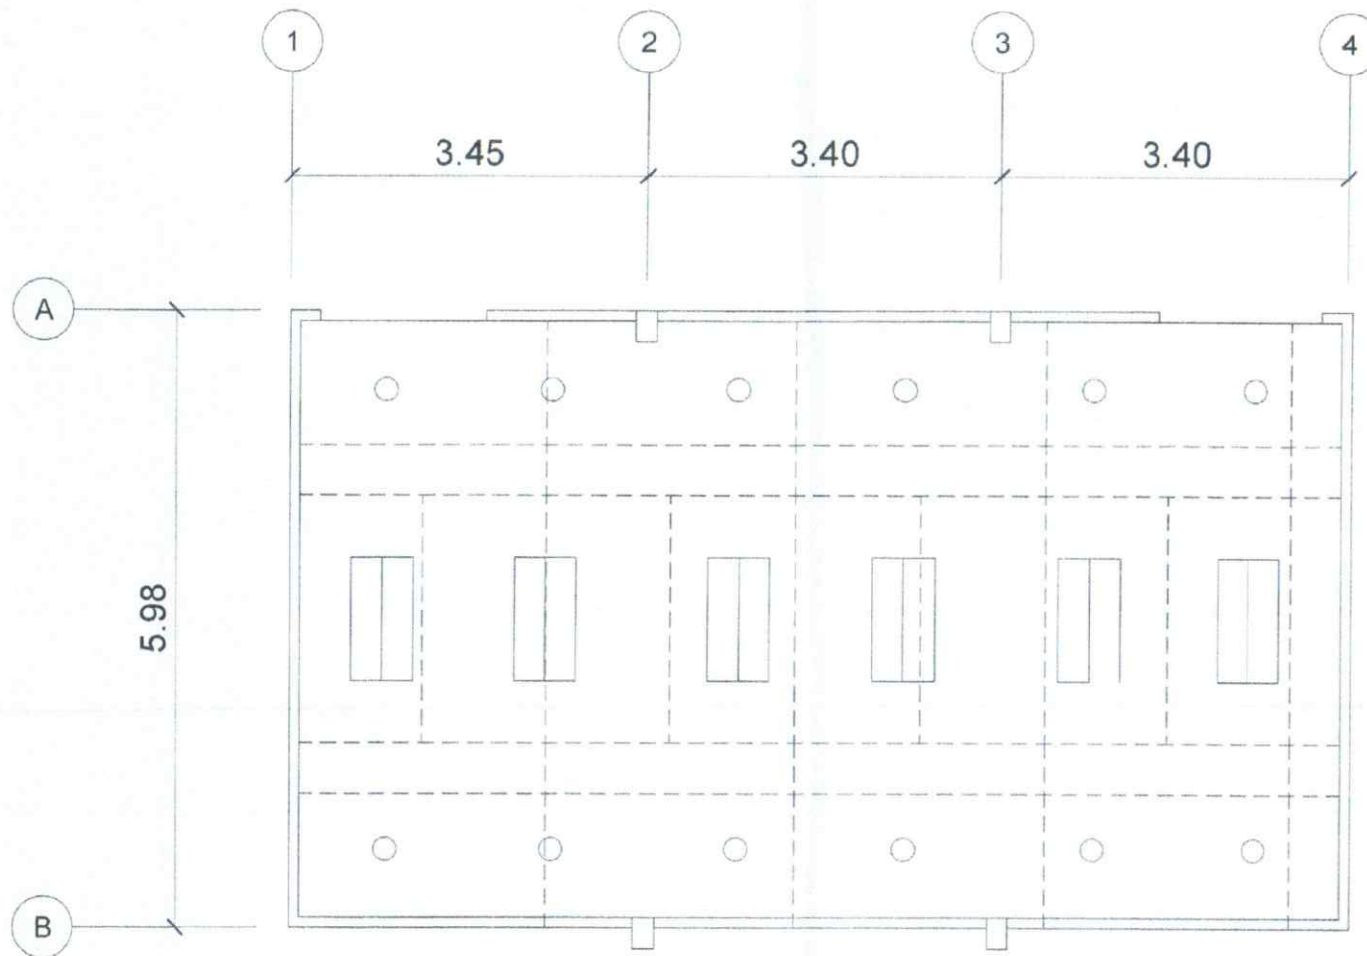
1 : 40 MTS

	PREPARED BY	END USER	REVIEWED BY	ENDORSED BY	REC. APPROVAL	APPROVED BY	PROJECT TITLE/ LOCATION	IMPLEMENTING AGENCY	SHT NO.
	R. B. PASCUAL PDU	W. C. BUCLADIN DEAN	E. N. RODEROS ARCHITECT	S. B. BAYOT, JR. HEAD, PDU	O. B. DELOS REYES DIRECTOR, PLANNING AND DEVT. OFFICE	M. J. D. TEPORA VPPD, CVSU	H. D. ROBLES PRES, CVSU	REPAIR AND IMPROVEMENT OF CEIT ACCREDITATION ROOM CAVITE STATE UNIVERSITY MAIN CAMPUS	CAVITE STATE UNIVERSITY



REFLECTED CEILING PLAN
SCALE 1 : 50 MTS

	PREPARED BY	END USER	REVIEWED BY	ENDORSED BY	REG. APPROVAL	APPROVED BY	PROJECT TITLE/LOCATION	IMPLEMENTING AGENCY	SHT NO.
	 R. PASCUAL PDU OVPPD	 W. C. BUCLATIN DEAN CEIT	 E. N. RODEROS ARCHITECT	 S. B. BAYOT JR. HEAD PDU	 O. B. DELOS REYES DIRECTOR PLANNING AND DEVT. OFFICE	 M. J. D. TEPORA YPPD OVSU	 H. D. ROBLES PRES OVSU	REPAIR AND IMPROVEMENT OF CEIT ACCREDITATION ROOM CAVITE STATE UNIVERSITY MAIN CAMPUS	CAVITE STATE UNIVERSITY

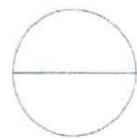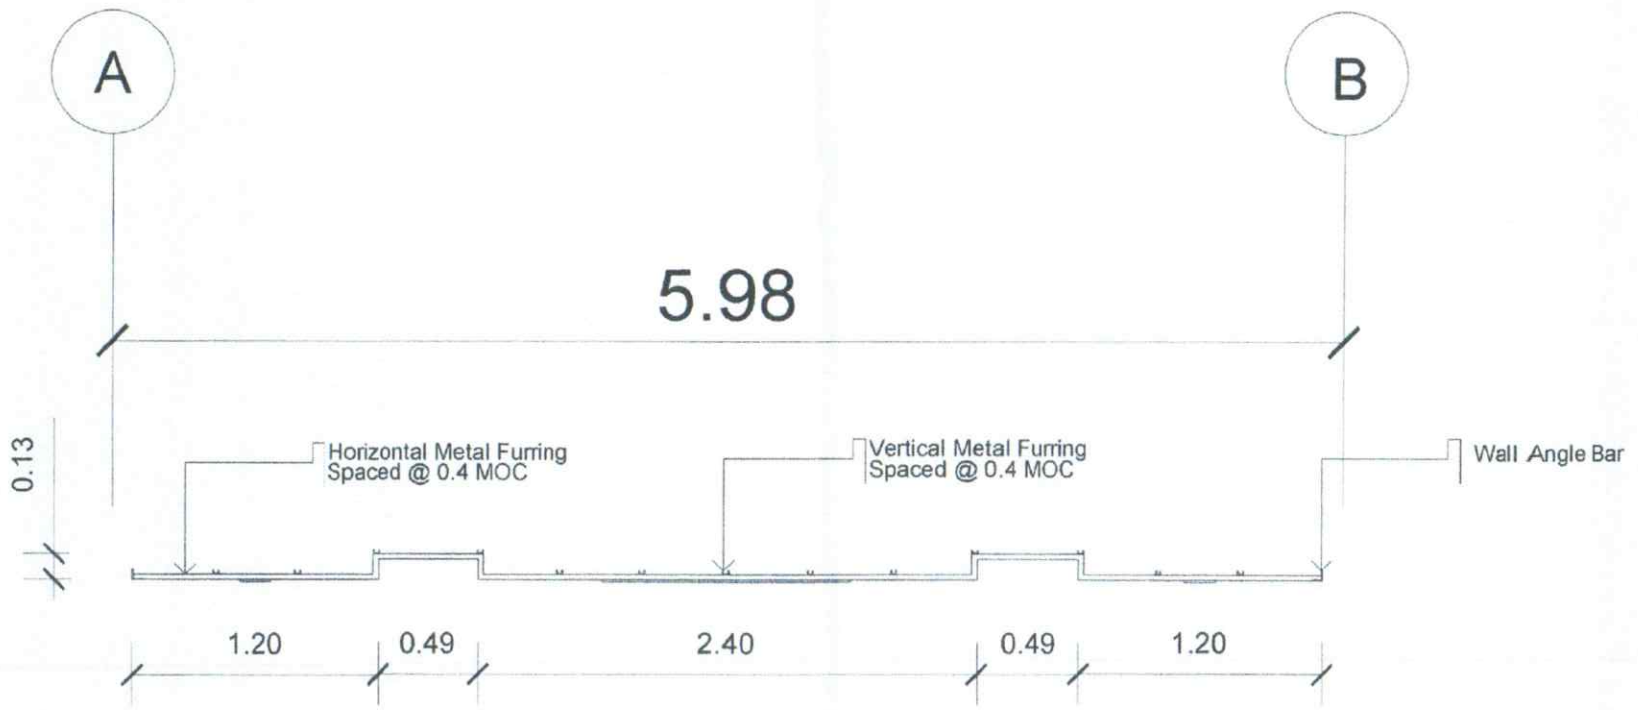


CEILING DETAIL

SCALE

1 : 20 MTS


	PREPARED BY:	END USER:	REVIEWED BY:	ENDORSED BY:	REC. APPROVAL:	APPROVED BY:	PROJECT TITLE/LOCATION:	IMPLEMENTING AGENCY:	SHT NO.
	 R. PASCUAL <small>PDU OVPPD</small>	 W. C. BUCLATIN <small>DEAN CBT</small>	 E. N. RODEROS <small>ARCHITECT</small>	 S. B. BAYOT, JR. <small>HEAD PDU</small>	 O. B. DELOS REYES <small>DIRECTOR PLANNING AND DEVT. OFFICE</small>	 M. J. D. TEPORA <small>VPPD</small>	 H. D. ROBLES <small>PRES. CVSU</small>	REPAIR AND IMPROVEMENT OF CEIT ACCREDITATION ROOM <small>CAVITE STATE UNIVERSITY MAIN CAMPUS</small>	CAVITE STATE UNIVERSITY

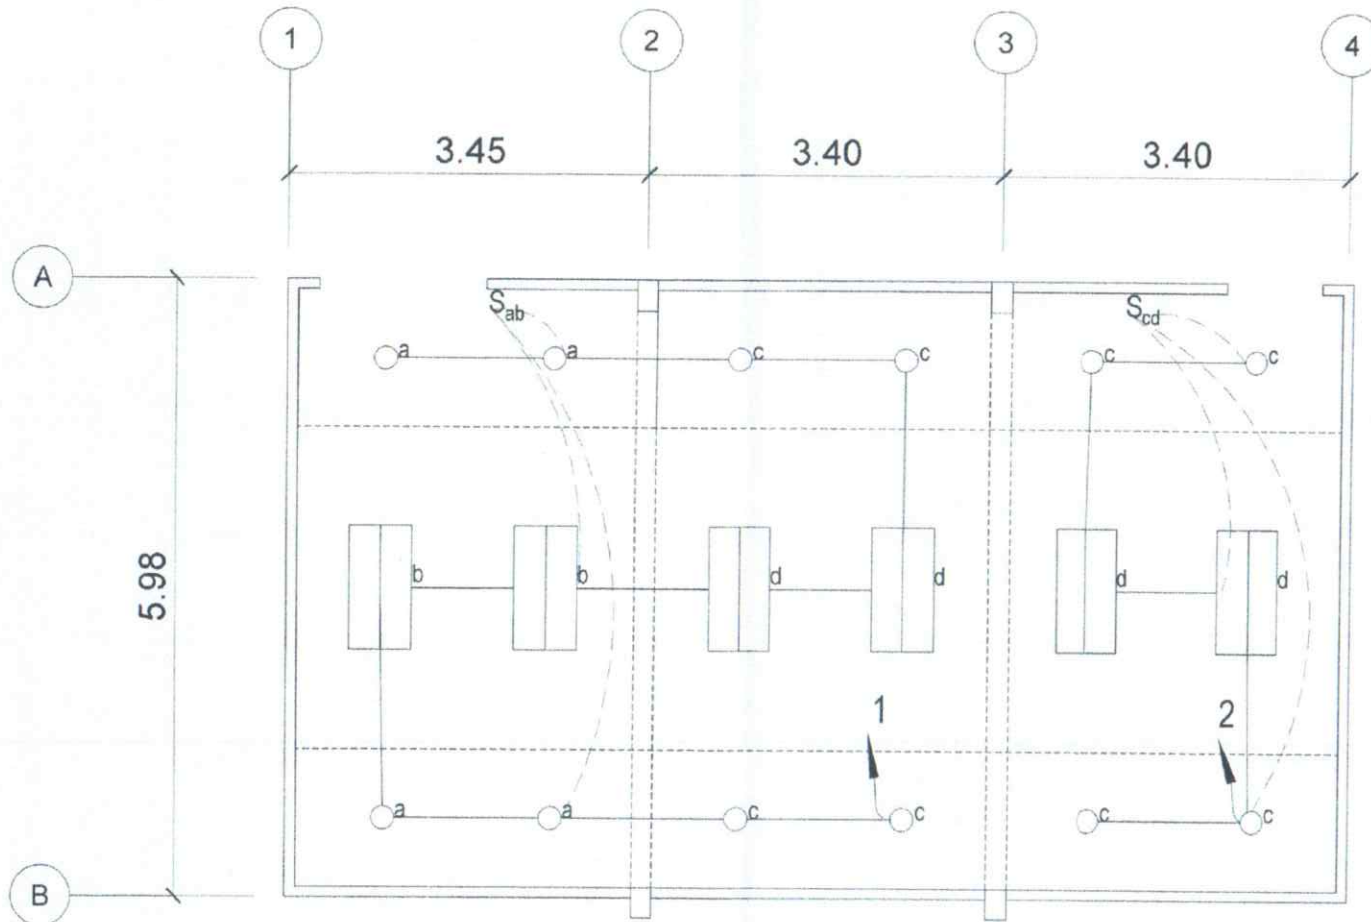

 LIGHT DIFFUSER PANEL 2-18w-LED
 PANEL LIGHT 60CMX120CM. 24

○ PINLIGHT LED 12 W

 LIGHTING LAYOUT
 SCALE 1 : 50 MTS

PREPARED BY:	END USER:	REVIEWED BY:	ENDORSED BY:	REC. APPROVAL:	APPROVED BY:	PROJECT TITLE/LOCATION:	IMPLEMENTING AGENCY:	SHT NO.:
 R. PASCUAL <small>PDU OVPD</small>	W. C. BUCLATIN <small>DEAN CEIT</small>	R. P. [Signature] <small>ELECTRICAL ENGINEER</small>	S. B. BAYOT JR. <small>HEAD PDU</small>	O. B. DELOS REYES <small>DIRECTOR PLANNING AND DEVT. OFFICE</small>	M. J. D. TEPORA <small>VPPD CVSU</small>	H. D. ROBLES <small>RES CVSU</small>	REPAIR AND IMPROVEMENT OF CEIT ACCREDITATION ROOM <small>CAVITE STATE UNIVERSITY MAIN CAMPUS</small>	CAVITE STATE UNIVERSITY E - 1



Conference Table MCCT12 – 05

Product Dimensions:

Actual dimension base on photo: 4500mm L x 1200mm D x 750mm Ht

Applicable size:

Minimum size of: 3600mm L x 1000mm D x 750mm Ht

Maximum size of: 4500mm L x 1200mm D x 750mm Ht

Product Specifications:

Carcass: Top and legs 25mm thick board Melamine

Finish: HPL Laminated available 100 plus finishes

Skirtings in 2mm PVC edge band

Metal legs in 2x2 metal steel customized powder coated finish

with glider

Attachment for Cert Accreditation Room



Measurements	Width/Depth: 21.5/18.5 Height: 30.5
Color	Back: Blue Seat: Blue Legs: Black
Material	Backrest: Polypropylene (PP) mesh Seat: Polypropylene (PP) mesh Arm: Polypropylene (PP) mesh Legs: Molded polypropylene (PP)
Product Weight	11.4 kg
Assembly Required	No
Care and Maintenance	Wipe clean with a damp cloth Do not use abrasive cleaners Do not use harsh solvents Do not use sharp objects Do not use fire
Disclaimer	PRODUCT IMAGE AND COLOR Each product on the Meritline website is a representation of the actual product. We intend to display product images as accurately as possible. However, due to lighting and other factors, the actual color and appearance of the product may vary slightly from the actual color and appearance of the product.

Attachment for Ceit Accreditation Room