




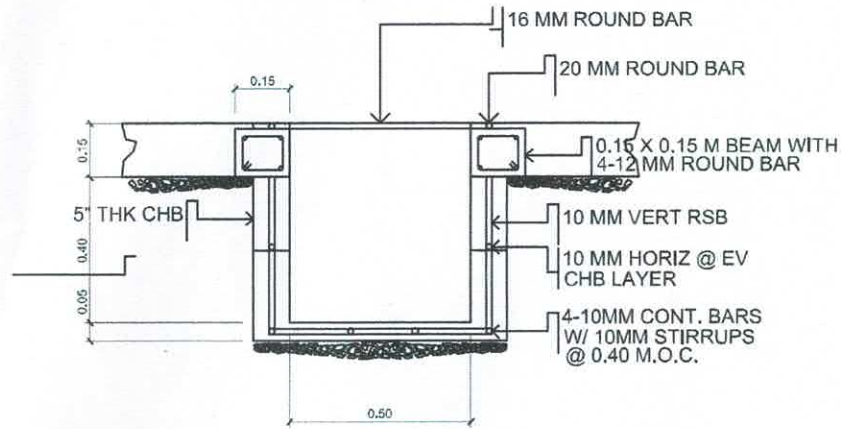


CANAL SECTION DETAIL
SCALE 1: 20 M.

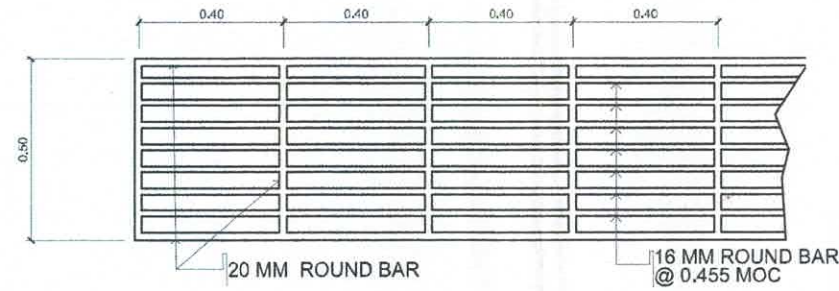


STEEL GRATING DETAIL
SCALE 1: 20 M.

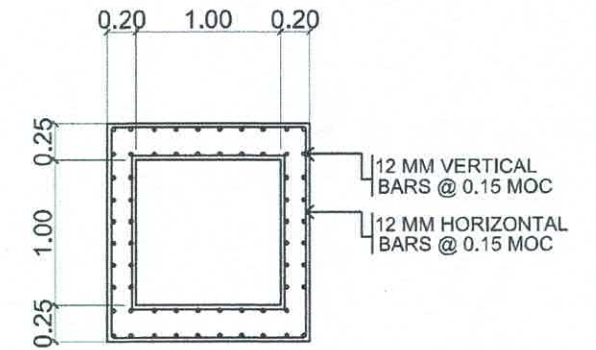


CONCRETE CULVERTE DETAILS
SCALE 1: 25 M.

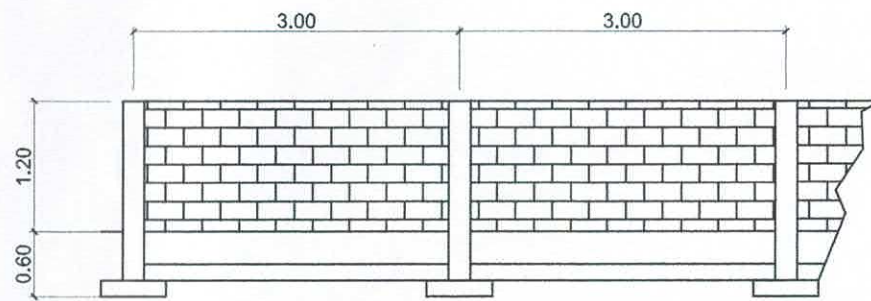


CHB WALL DETAILS
SCALE 1: 50 M.

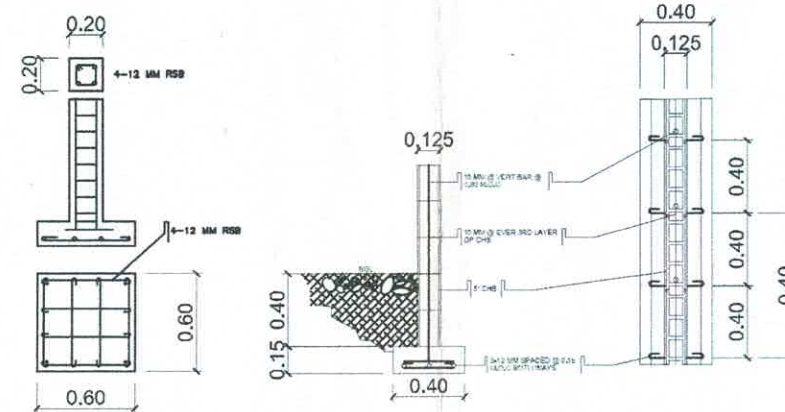


WALL AND COLUMN FOOTING DETAILS
SCALE 1: 10 M.

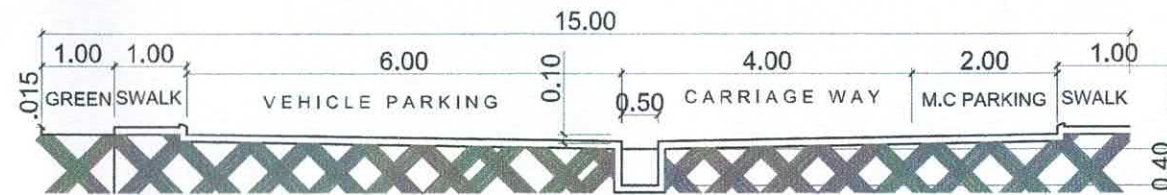

CROSS SECTION DETAILS
SCALE 1: 200 M.

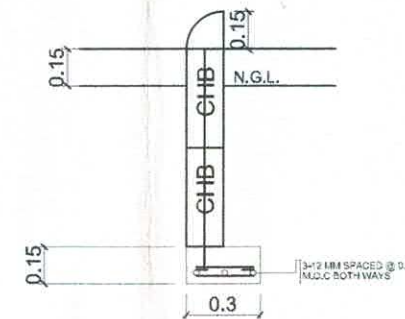


CHB SOCALO DETAILS
SCALE 1: 25 M.

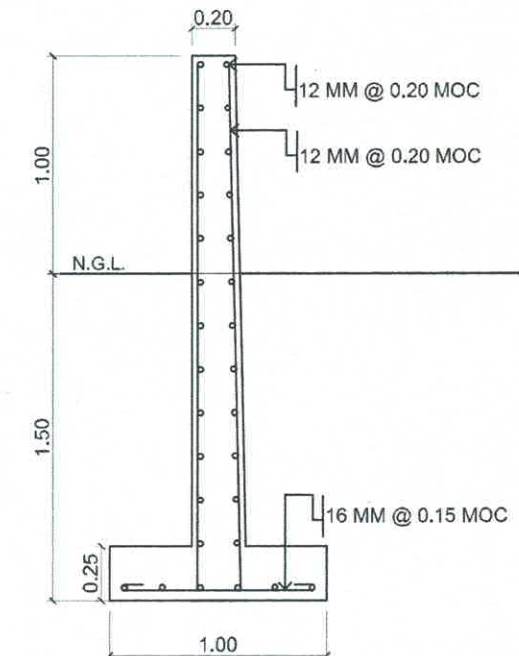

RETAINING WALL DETAILS
SCALE 1: 25 M.



PREPARED BY:	END USER:	REVIEWED BY:	ENDORSED BY:	REC. APPROVAL:	APPROVED BY:	PROJECT TITLE/ LOCATION:	IMPLEMENTING AGENCY:	SHT NO:
R. J. PASCUAL PPU	M. S. M. LISING DEAN CEMDS	E. N. RODEROS PPU	O. B. DELOS REYES DIRECTOR PLANNING OFFICE	M. J. D. TEPORA VPPD	C. A. POLINGA VPASS CVSU	H. D. ROBLES PRES CVSU	CONSTRUCTION OF PARKING SPACE NEAR CEMDS CAVITE STATE UNIVERSITY MAIN CAMPUS	CAVITE STATE UNIVERSITY S - 1

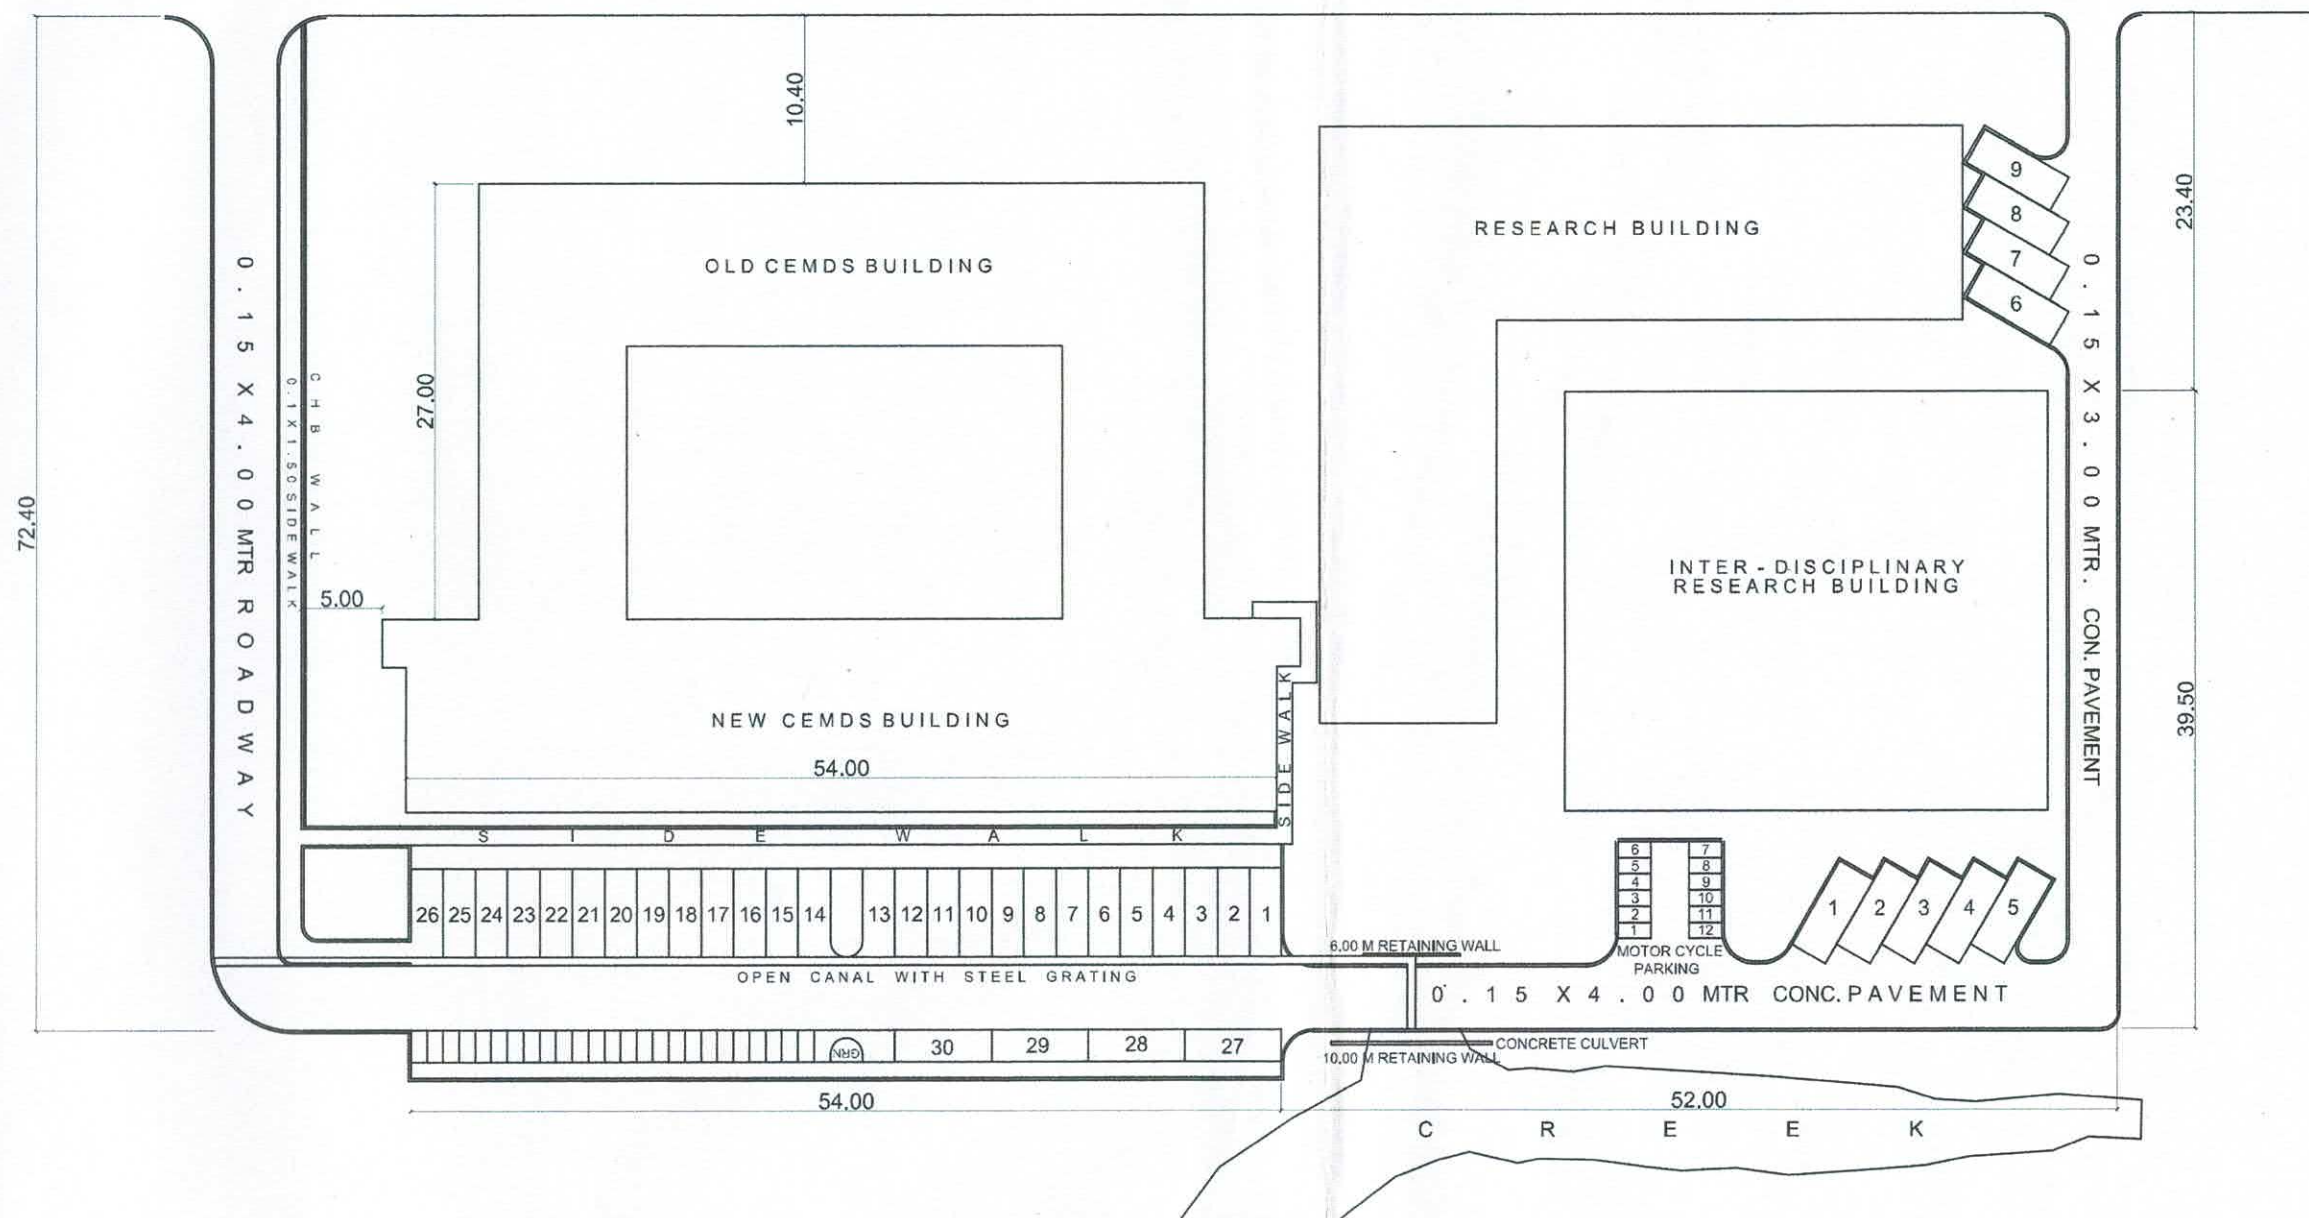

ROAD NET WORK PLAN

SCALE

1: 450 M.

	PREPARED BY: R. J. PASCUAL PPU	END USER: M. S. M. LISING DEAN CEMDS	REVIEWED BY: E. N. RODEROS PPU OVPPD	ENDORSED BY: O. B. DELOS REYES DIRECTOR PLANNING OFFICE	ENDORSED BY: M. J. D. TEPORA VPPD CVSU	REC. APPROVAL: C. A. POLINGA VPASS CVSU	APPROVED BY: H. D. ROBLES PRES CVSU	PROJECT TITLE/ LOCATION: CONSTRUCTION OF PARKING SPACE NEAR CEMDS CAVITE STATE UNIVERSITY MAIN CAMPUS	IMPLEMENTING AGENCY: CAVITE STATE UNIVERSITY	SHT NO: A - 1
--	--------------------------------------	--	--	---	--	---	---	---	---	------------------