



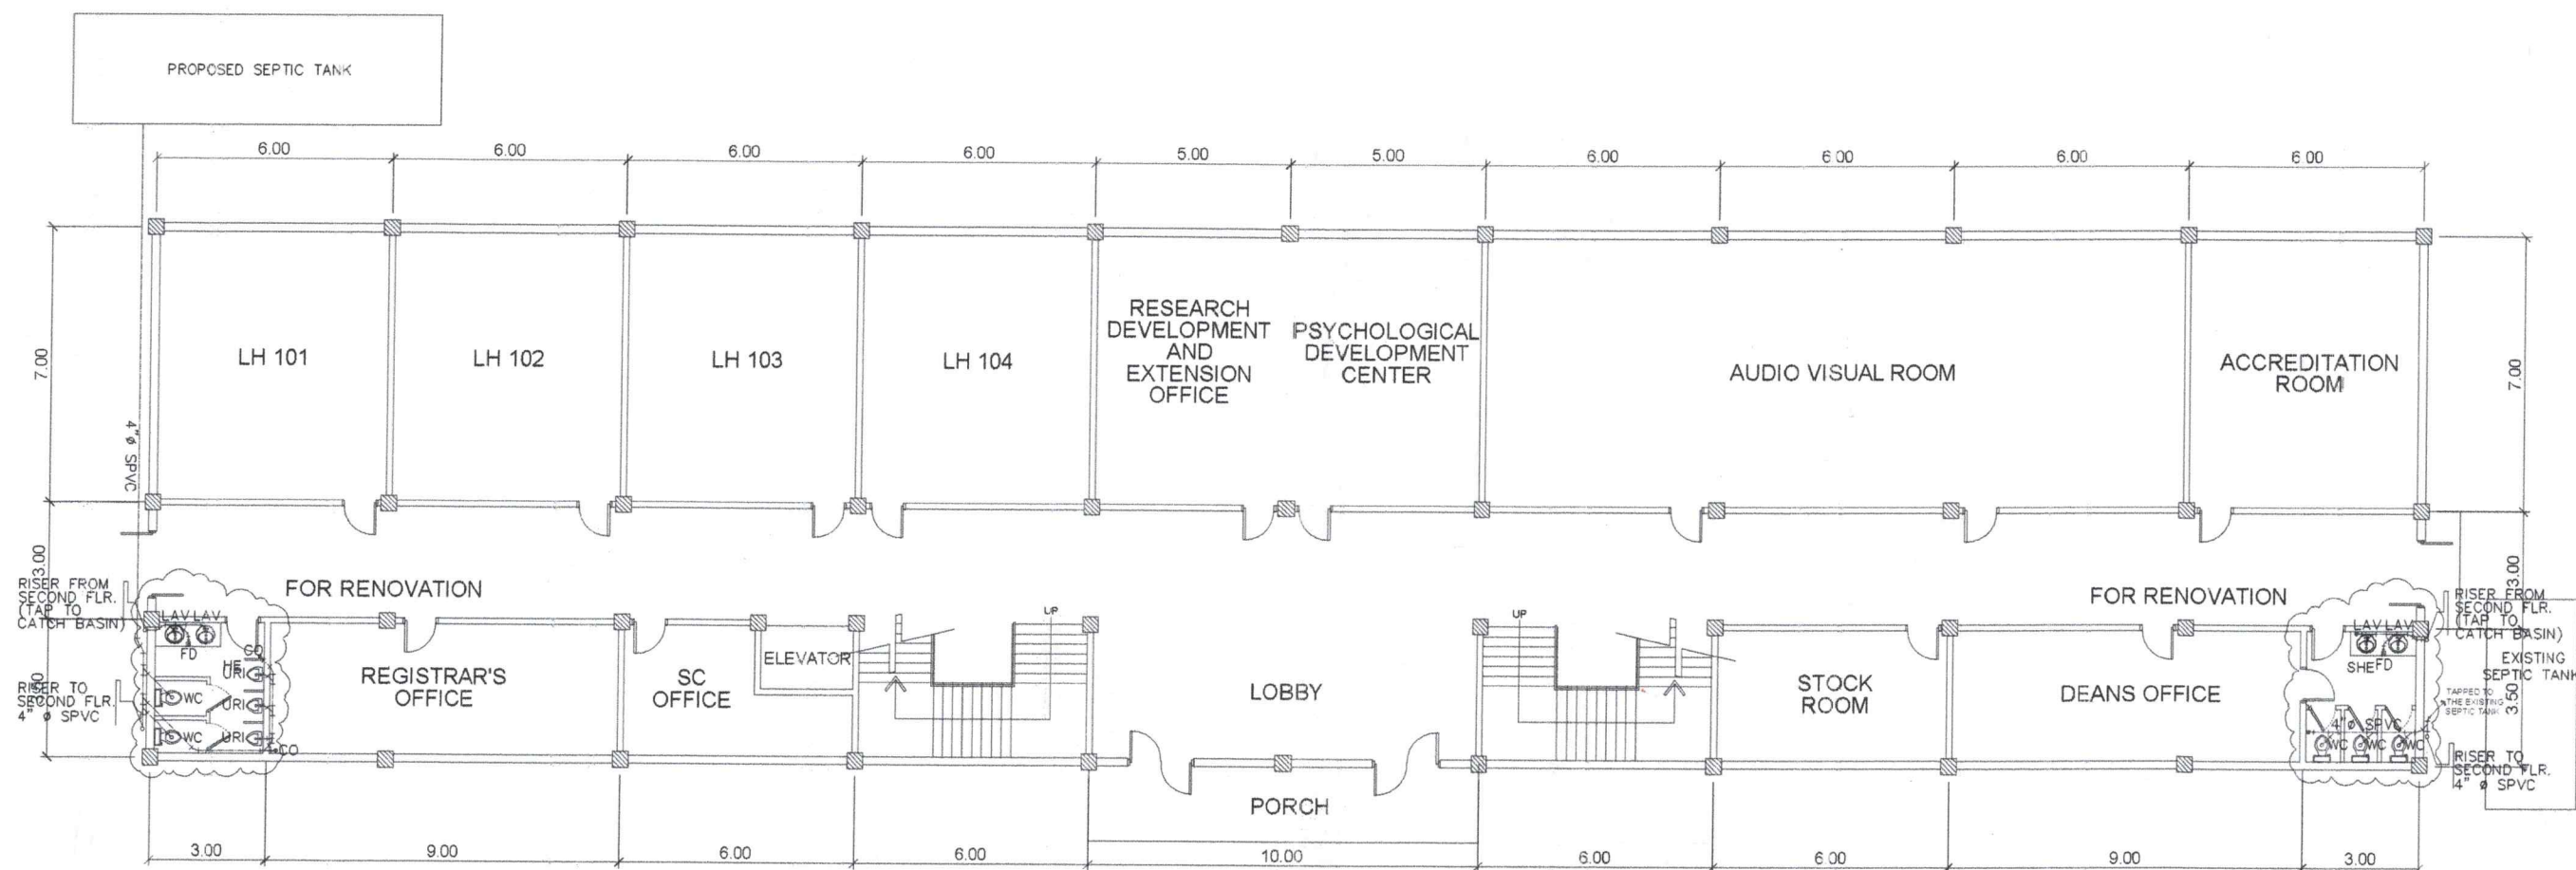


GROUND FLOOR SEWER LINE LAYOUT

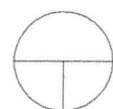


SCALE

1 : 175 MTS.

	PREPARED BY: J. A. RAMOS PDU	END USER: A. G. B. DESINGANO DEAN	REVIEWED BY: S. B. BAYOT JR. PDU	ENDORSED BY: O. B. DELOS REYES DIRECTOR	REC. APPROVAL: A. G. MAGCAWAS VPPD	APPROVED BY: J. X. B. NEPOMUCENO VPASS	APPROVED BY: H. D. ROBLES PRES	PROJECT TITLE/LOCATION: REPAIR & IMPROVEMENT OF COMFORT ROOMS AND CONSTRUCTION OF NEW SEPTIC TANK AT CAS BUILDING CAVITE STATE UNIVERSITY	IMPLEMENTING AGENCY: CAVITE STATE UNIVERSITY	SHT NO P - 1
--	---	--	---	--	---	---	---	--	--	------------------------

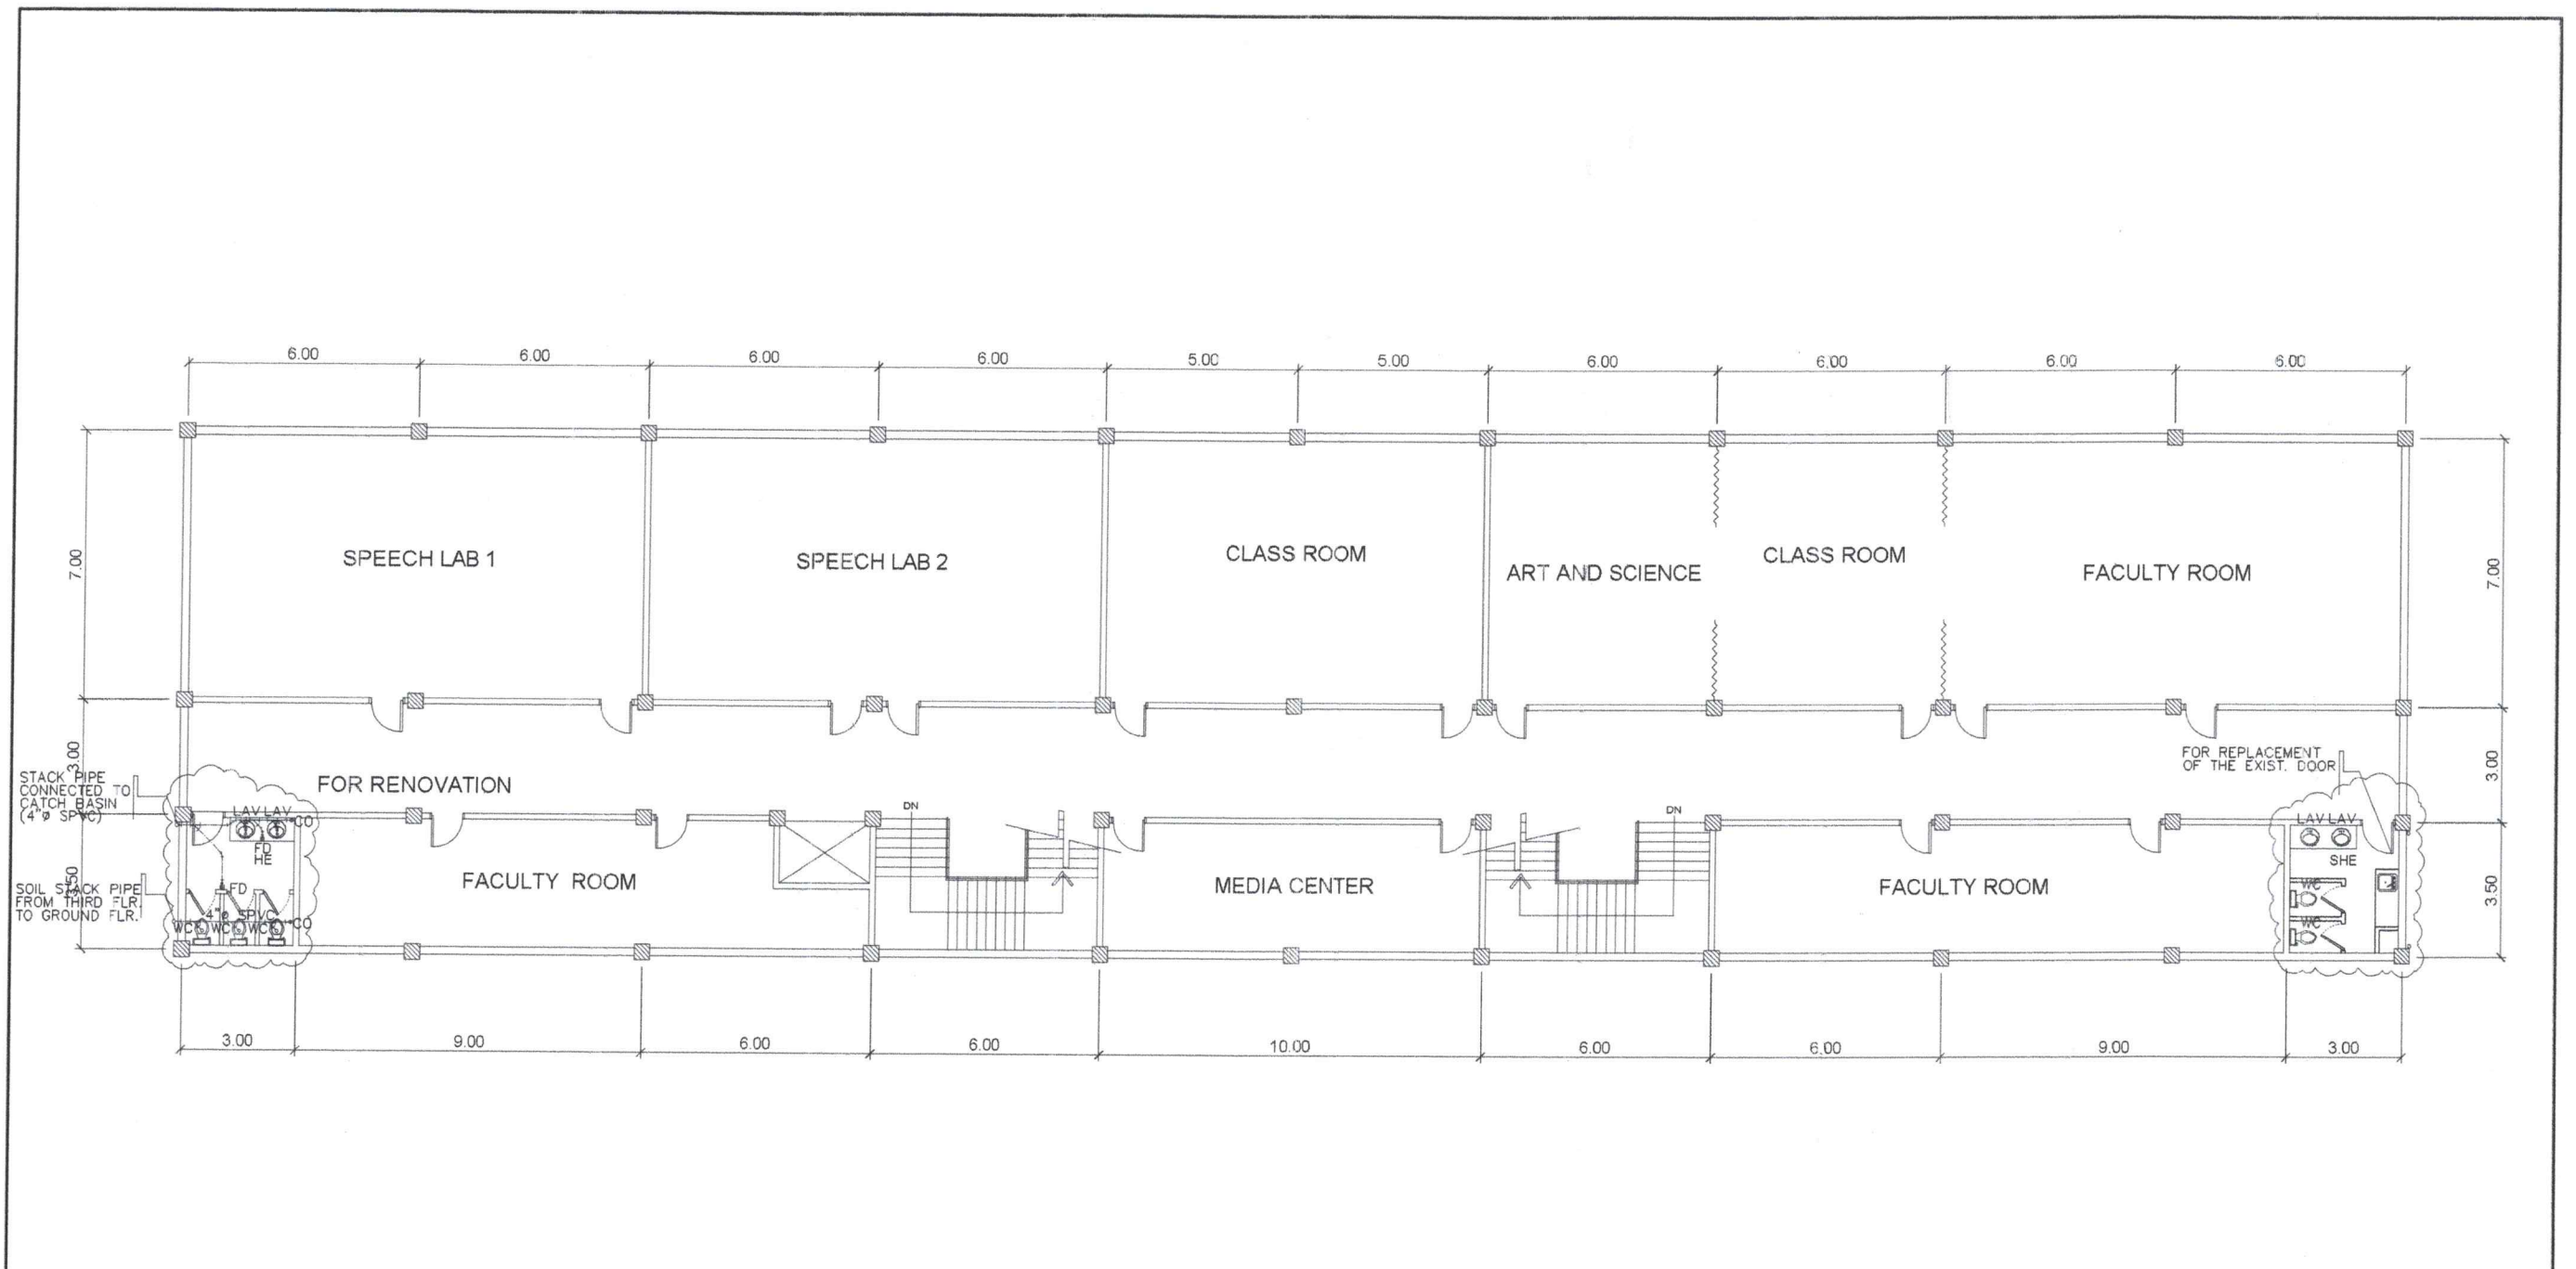


SECOND FLOOR SEWER LINE LAYOUT

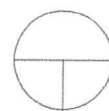

SCALE

1 : 175 MTS.


	PREPARED BY: F.A. RAMOS PDU OVPPD	END USER: A.G.B. DESINGANO DEAN CAS	REVIEWED BY: S.B. BAYOT JR. PDU	ENDORSED BY: O.B. DE LOS REYES DIRECTOR PLANNING AND DEVT. OFFICE	REC. APPROVAL: A.G. MAGCAWAS VPPD CVSU	 J. X. B. NEPOMUCENO VPASS CVSU	APPROVED BY: H. D. ROBLES PRES CVSU	PROJECT TITLE/ LOCATION: REPAIR & IMPROVEMENT OF COMFORT ROOMS AND CONSTRUCTION OF NEW SEPTIC TANK AT CAS BUILDING CAVITE STATE UNIVERSITY MAIN CAMPUS	IMPLEMENTING AGENCY: CAVITE STATE UNIVERSITY	SHT NO: P - 2
--	---	---	---	---	--	--	---	---	--	-------------------------

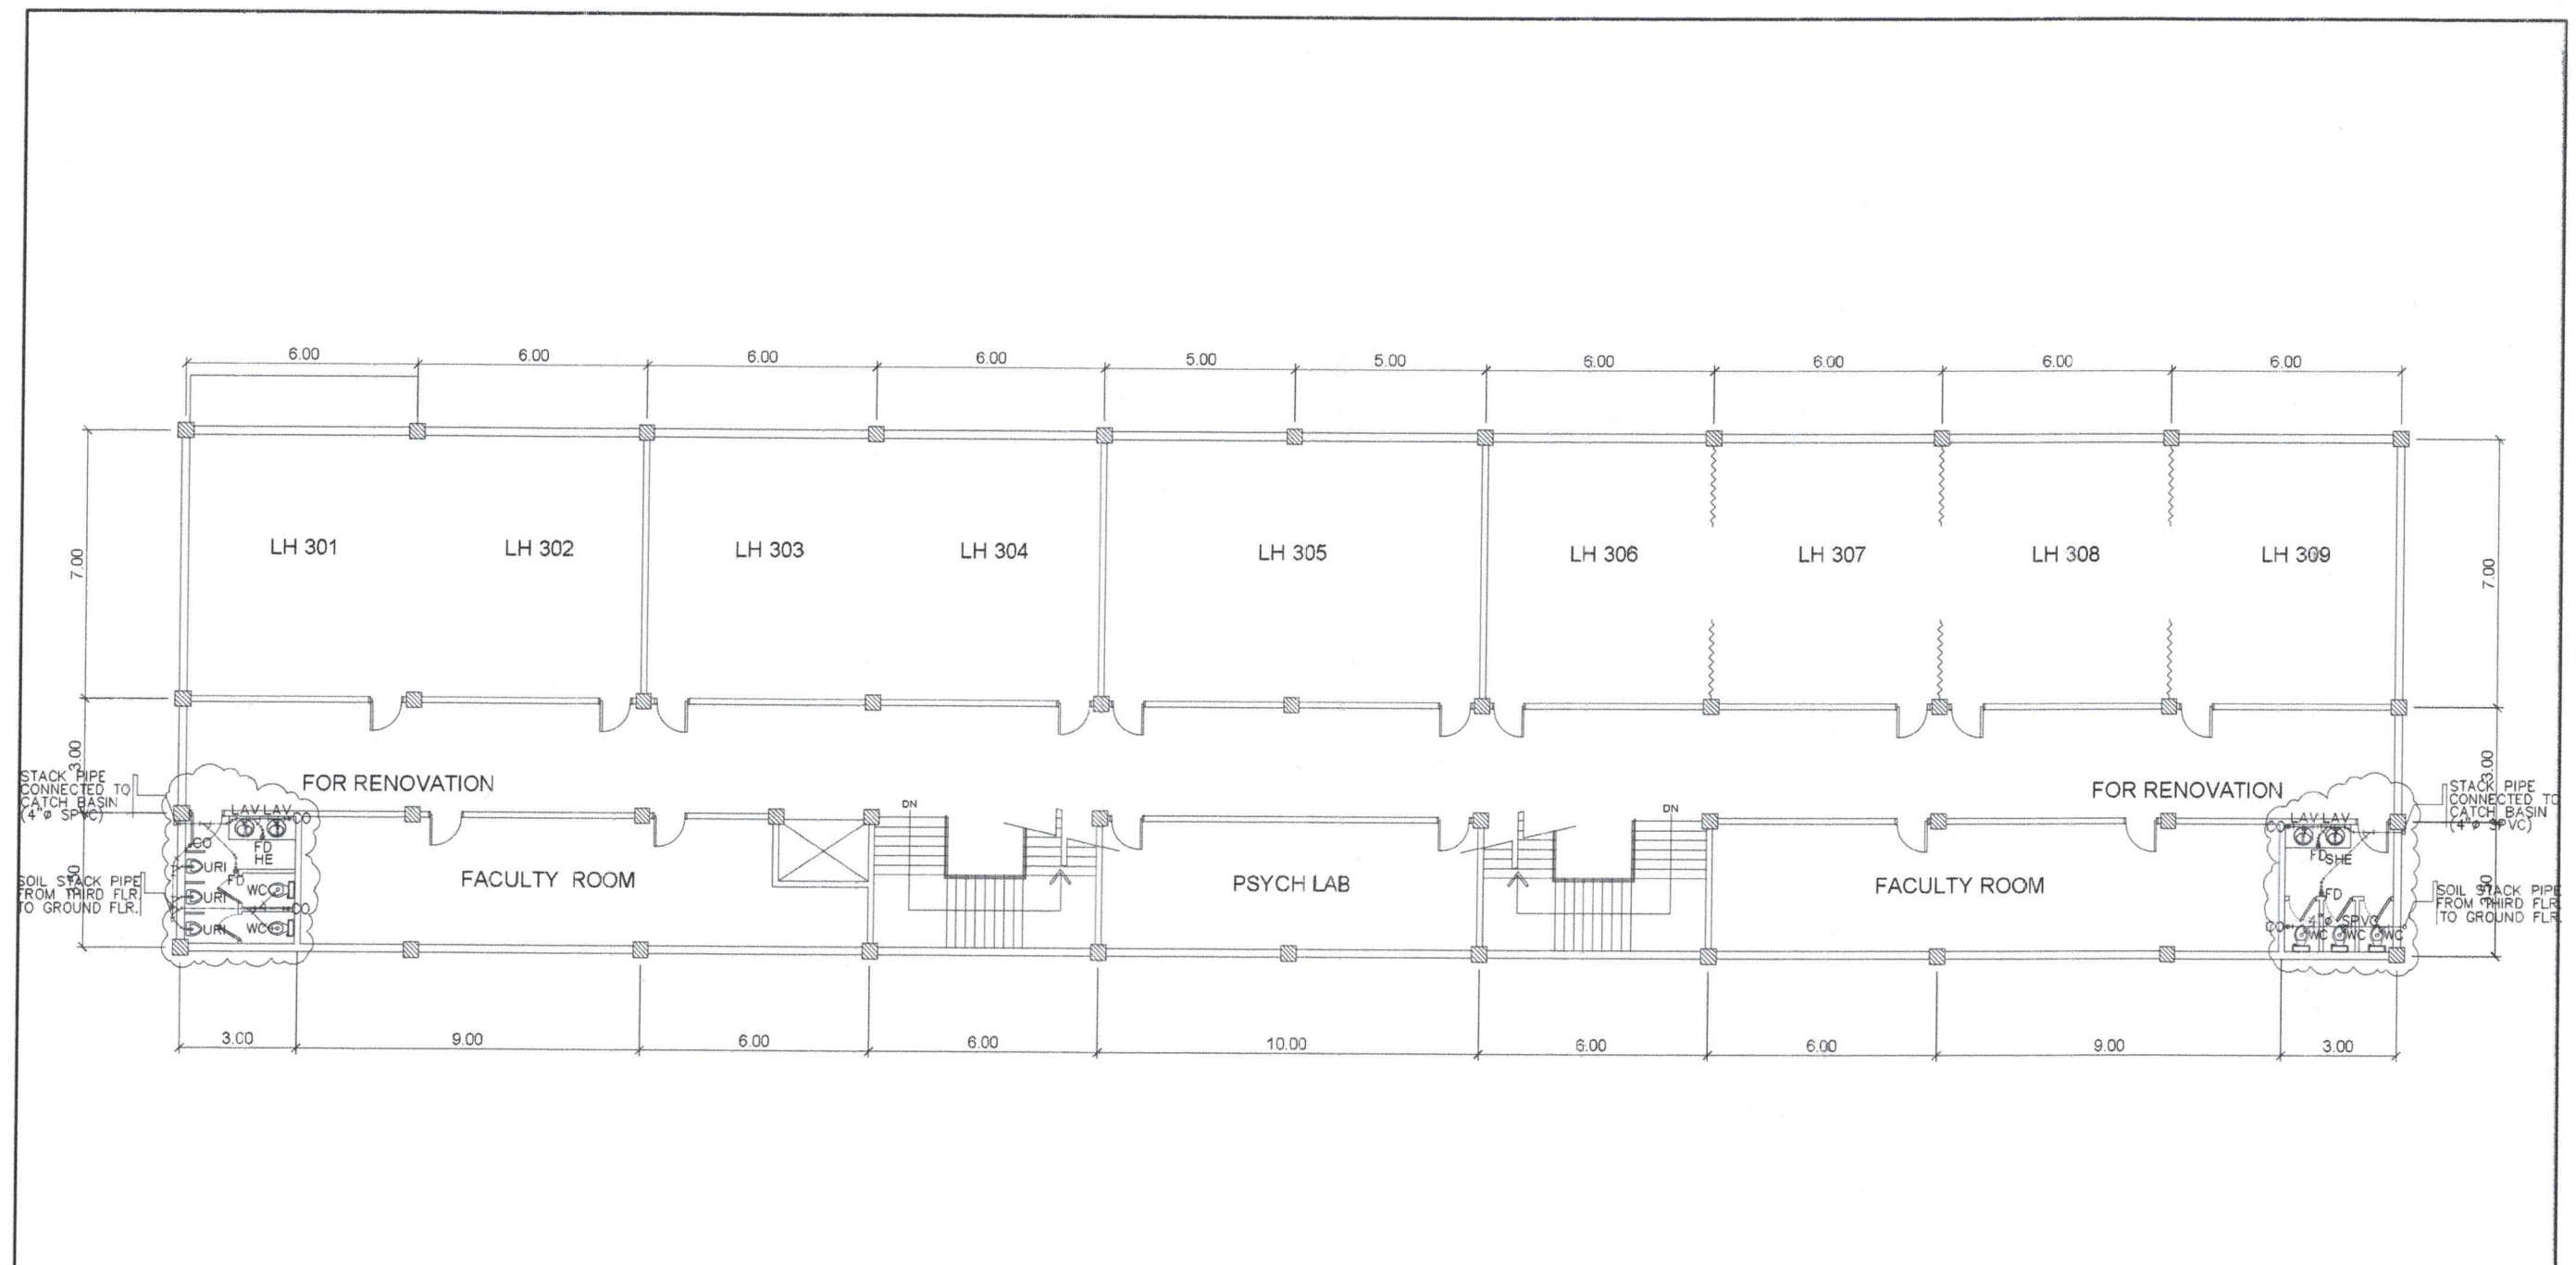


THIRD FLOOR
SEWER LINE LAYOUT

SCALE 1 : 175 MTS.

	PREPARED BY: F. A. RAMOS PDU	END USER: A. G. B. DESINGAÑO DEAN CAS	REVIEWED BY: 	ENDORSED BY: S. B. BAYOT JR. HEAD PDU	REC. APPROVAL: O. B. DELOS REYES DIRECTOR PLANNING AND DEVT. OFFICE	APPROVED BY: J. A. S. MAGCAWAS VPPD CVSU	APPROVED BY: J. X. B. NEPOMUCENO VPASS CVSU	APPROVED BY: H. D. ROBLES PRES CVSU	PROJECT TITLE/ LOCATION: REPAIR & IMPROVEMENT OF COMFORT ROOMS AND CONSTRUCTION OF NEW SEPTIC TANK AT CAS BUILDING CAVITE STATE UNIVERSITY MAIN CAMPUS	IMPLEMENTING AGENCY: CAVITE STATE UNIVERSITY	SHT NO. P - 3
--	------------------------------------	---	----------------------	---	---	--	---	---	--	---	------------------

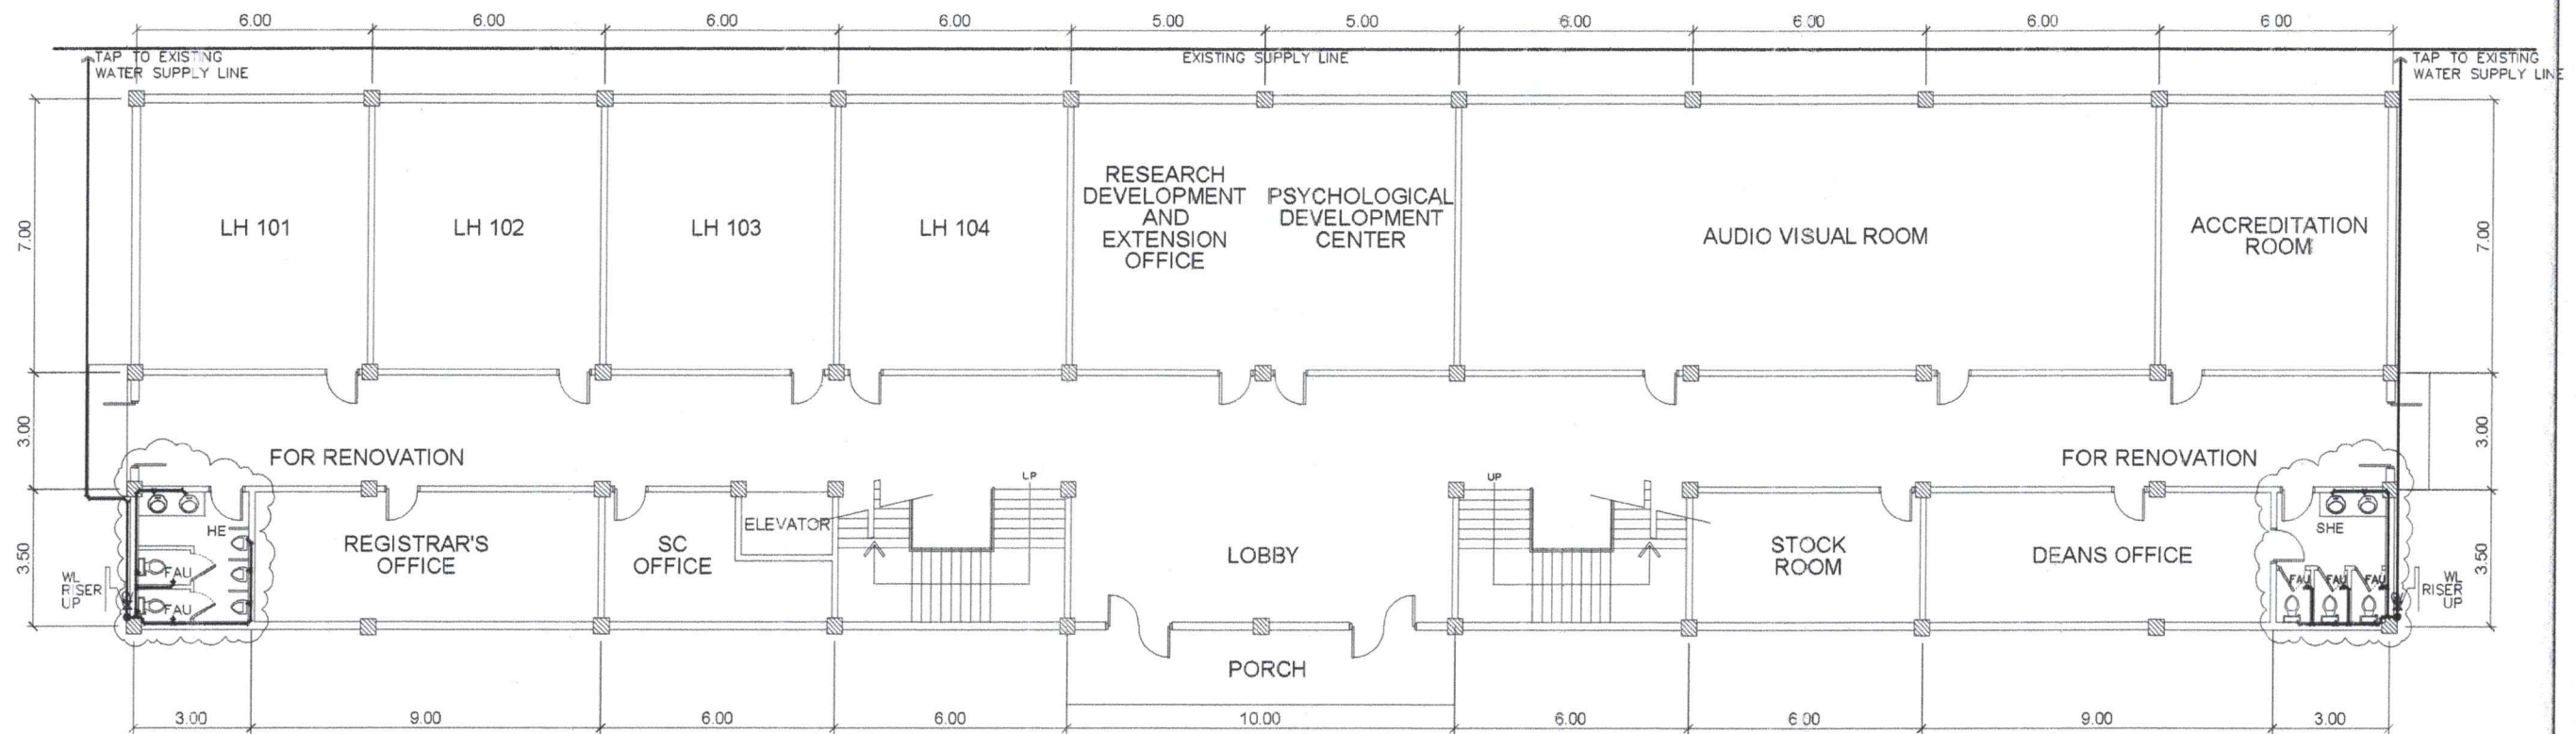


GROUND FLOOR WATERLINE LAYOUT

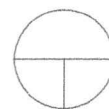


SCALE

1 : 175 MTS.

	PREPARED BY: F. A. RAMOS PDU	END USER: A. G. B. DESINGANO DEAN CAS	REVIEWED BY: 	ENDORSED BY: S. B. BAYOT JR. HEAD PDU	REC. APPROVAL: O. B. DELOS REYES DIRECTOR PLANNING AND DEVT. OFFICE	APPROVED BY: A. G. MAGCAWAS VPPD CVSU	APPROVED BY: J. X. B. NEPOMUCENO VPASS CVSU	APPROVED BY: H. D. ROBLES PRES CVSU	PROJECT TITLE/ LOCATION: REPAIR & IMPROVEMENT OF COMFORT ROOMS AND CONSTRUCTION OF NEW SEPTIC TANK AT CAS BUILDING CAVITE STATE UNIVERSITY MAIN CAMPUS	IMPLEMENTING AGENCY: CAVITE STATE UNIVERSITY SHT NO: P - 4
--	---	--	-------------------------	--	--	--	--	--	---	---

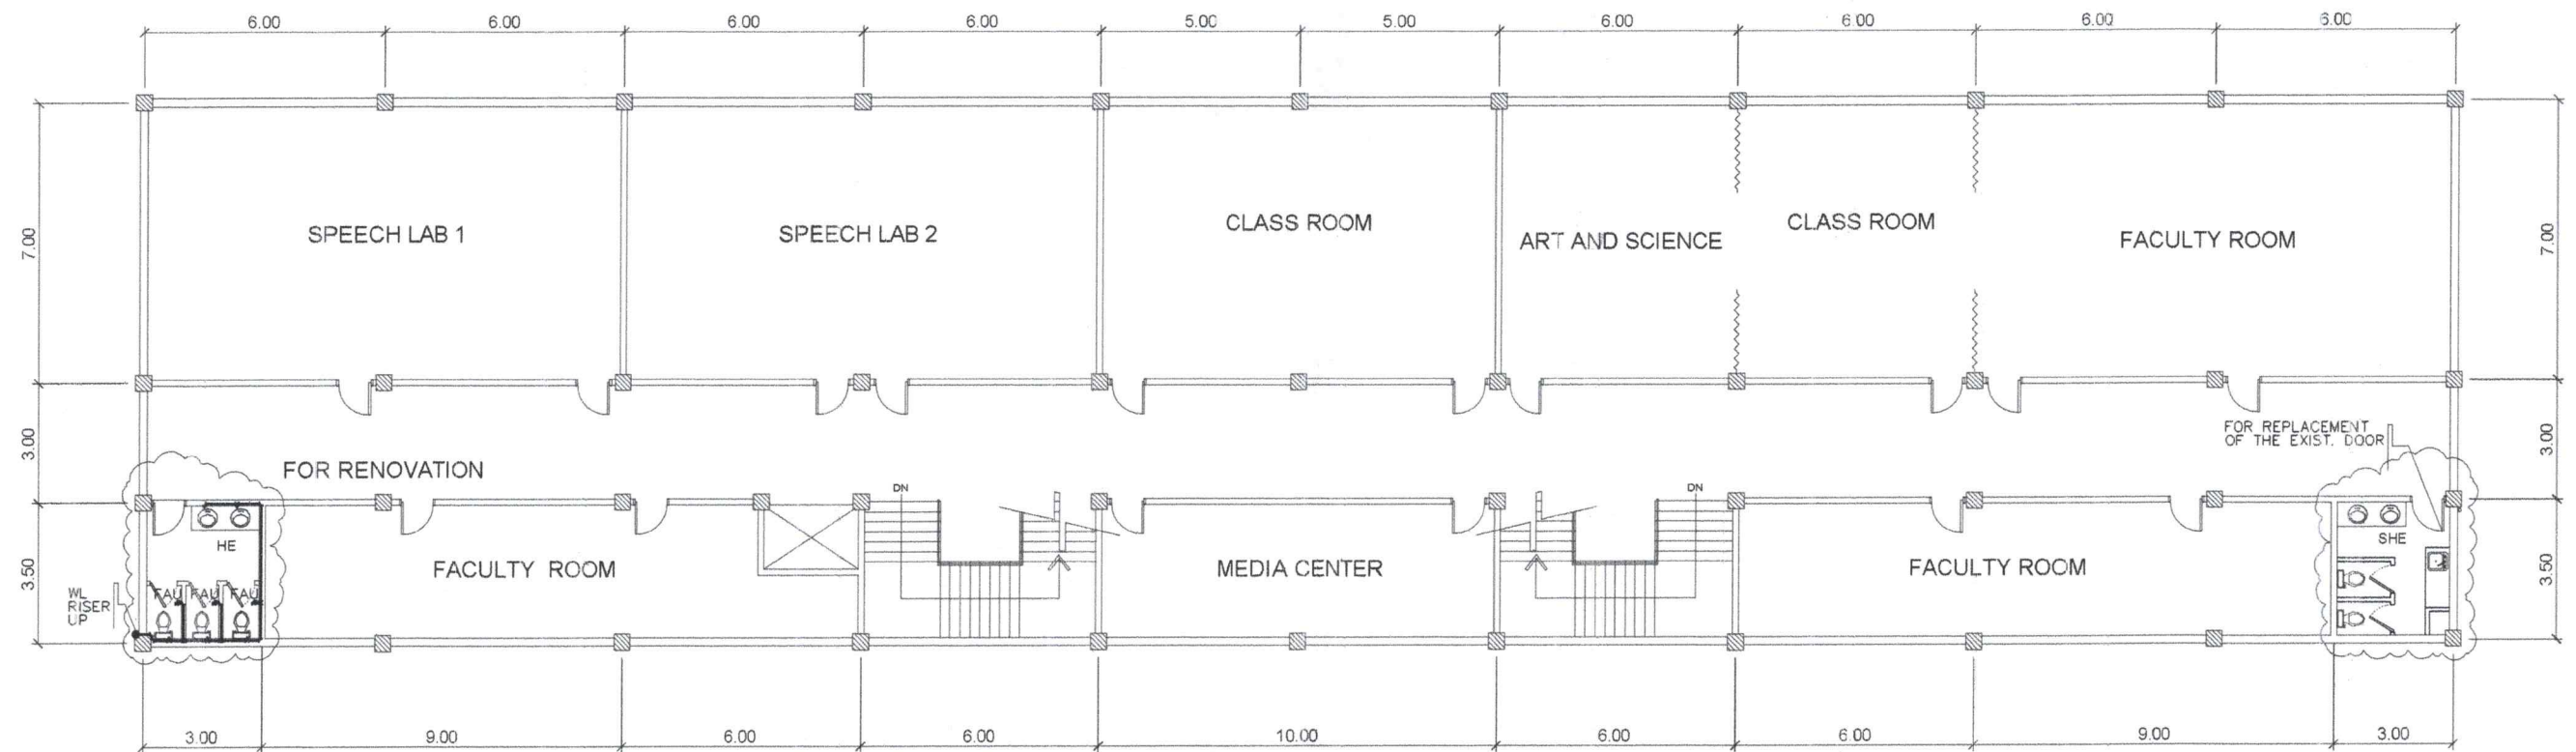


SECOND FLOOR WATERLINE LAYOUT

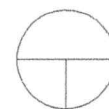


SCALE

1 : 175 MTS.

	PREPARED BY: F. A. RAMOS PDU	END USER: A. G. B. DESINGAÑO DEAN CAS	REVIEWED BY:	ENDORSED BY: S. B. BAYOT JR. HEAD PDU	O. B. DELOS REYES DIRECTOR PLANNING AND DEVT. OFFICE	REC. APPROVAL: J. A. G. MAGCAWAS VPPD CVSU	J. X. B. NEPOMUCENO VPASS CVSU	APPROVED BY: H. D. ROBLES PRES CVSU	PROJECT TITLE/LOCATION: REPAIR & IMPROVEMENT OF COMFORT ROOMS AND CONSTRUCTION OF NEW SEPTIC TANK AT CAS BUILDING CAVITE STATE UNIVERSITY MAIN CAMPUS	IMPLEMENTING AGENCY: CAVITE STATE UNIVERSITY	SHT NO. P - 5
--	------------------------------------	---	--------------	---	---	--	-----------------------------------	---	---	--	------------------

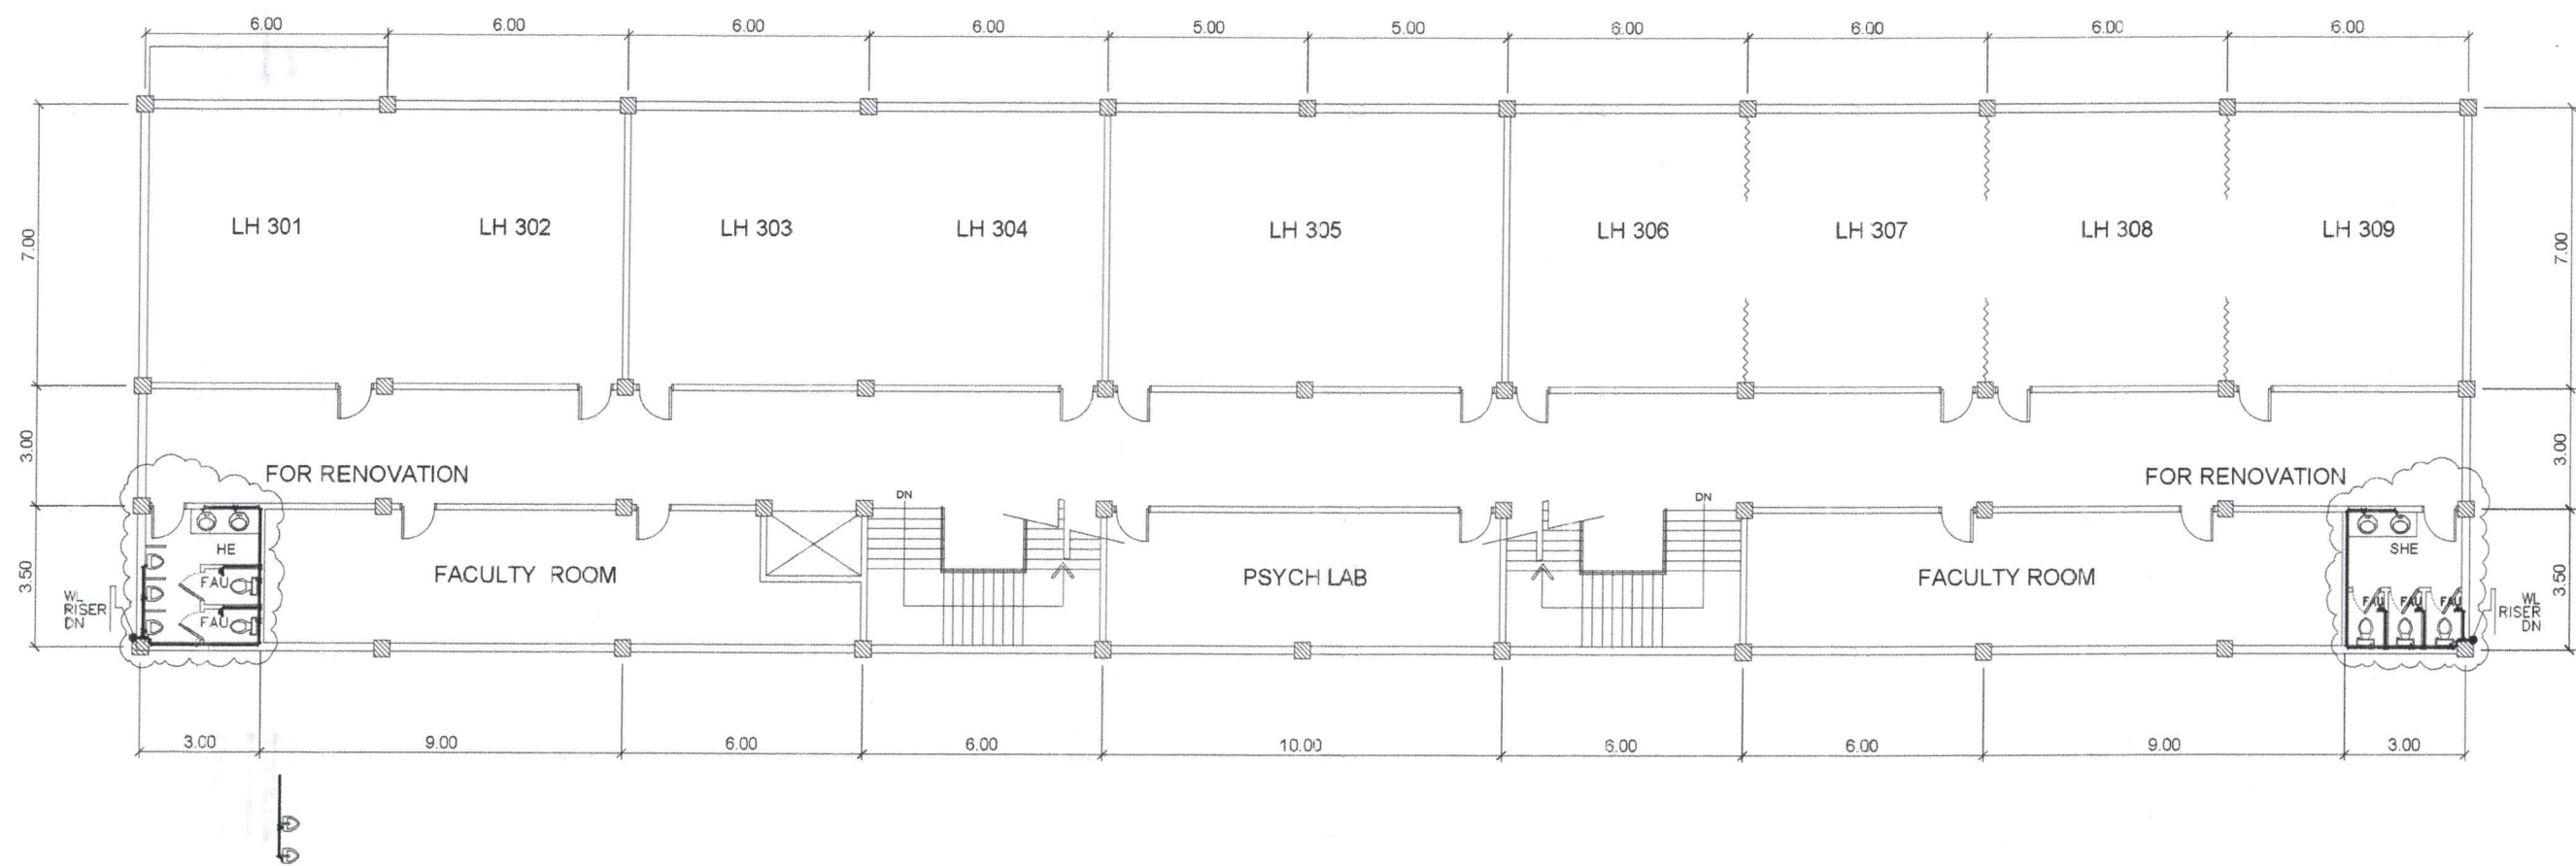

THIRD FLOOR WATERLINE LAYOUT

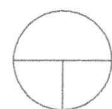

SCALE

1 : 175 MTS.

	PREPARED BY: F. A. RAMOS PDU	END USER: A. G. B. DESINGANO DEAN CAS	REVIEWED BY: 	ENDORSED BY: S. B. BAYOT JR. HEAD PDU	ENDORSED BY: O. B. DELOS REYES DIRECTOR PLANNING AND DEVT. OFFICE	REC. APPROVAL: A. G. MAGCAWAS VPPD CVSU	REC. APPROVAL: J. X. B. NEPOMUCENO VPASS CVSU	APPROVED BY: A. D. ROBLES PRES CVSU	PROJECT TITLE/ LOCATION: REPAIR & IMPROVEMENT OF COMFORT ROOMS AND CONSTRUCTION OF NEW SEPTIC TANK AT CAS BUILDING CAVITE STATE UNIVERSITY MAIN CAMPUS	IMPLEMENTING AGENCY: CAVITE STATE UNIVERSITY	SHT NO. P - 6
--	---	--	-------------------------	--	--	--	--	--	---	--	-------------------------