



BACK VIEW

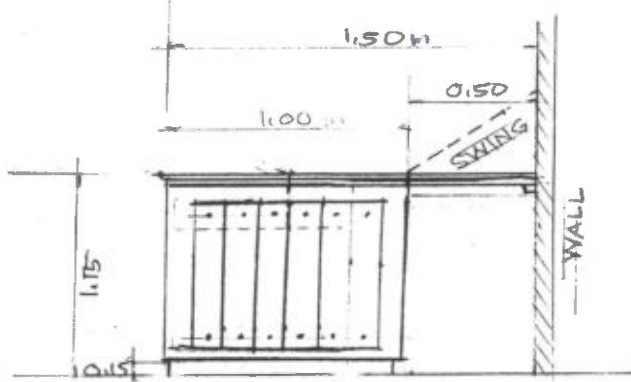


L-SIDE VIEW

Chinawood  
 marble floor (1")  
 cornice (black)

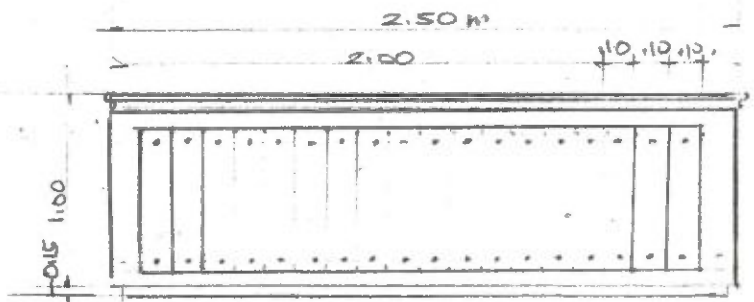


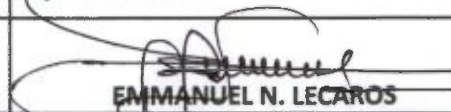
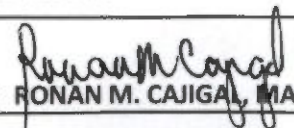
FRONT VIEW

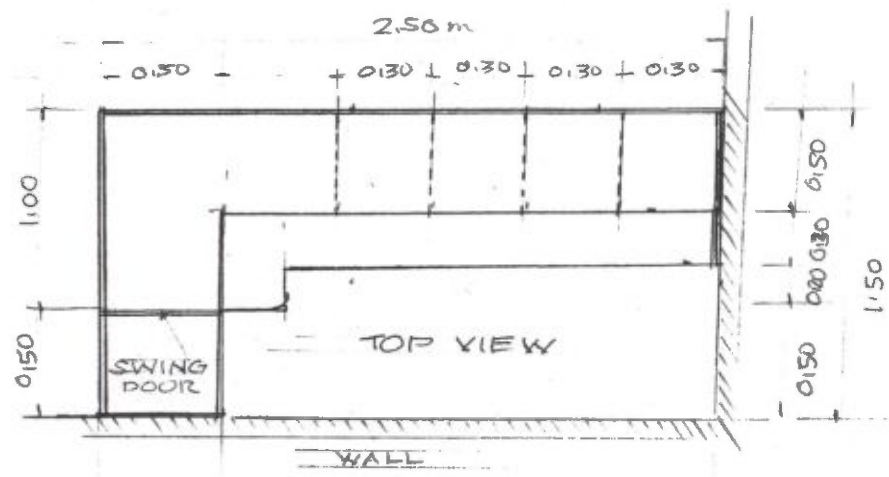



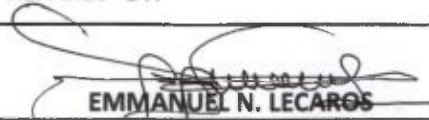
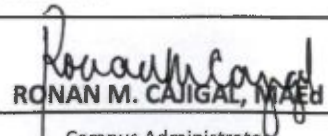
TOP VIEW

FRONT OFFICE SERVICE  
 BSHM



 <p>CAVITE STATE UNIVERSITY          Bacoor City Campus          SHIV, Molino VI, City of Bacoor          ☎ (046) 476-5029</p>	PROJECT TITLE:	PREPARED BY:	APPROVED BY:
	FRONT OFFICE COUNTER	 <b>EMMANUEL N. LECAROS</b>	 <b>RONAN M. CAJIGA, MAEd</b>
	Location: Molino 6, City of Bacoor	In-Charge, Physical Planning and Facilities	Campus Administrator

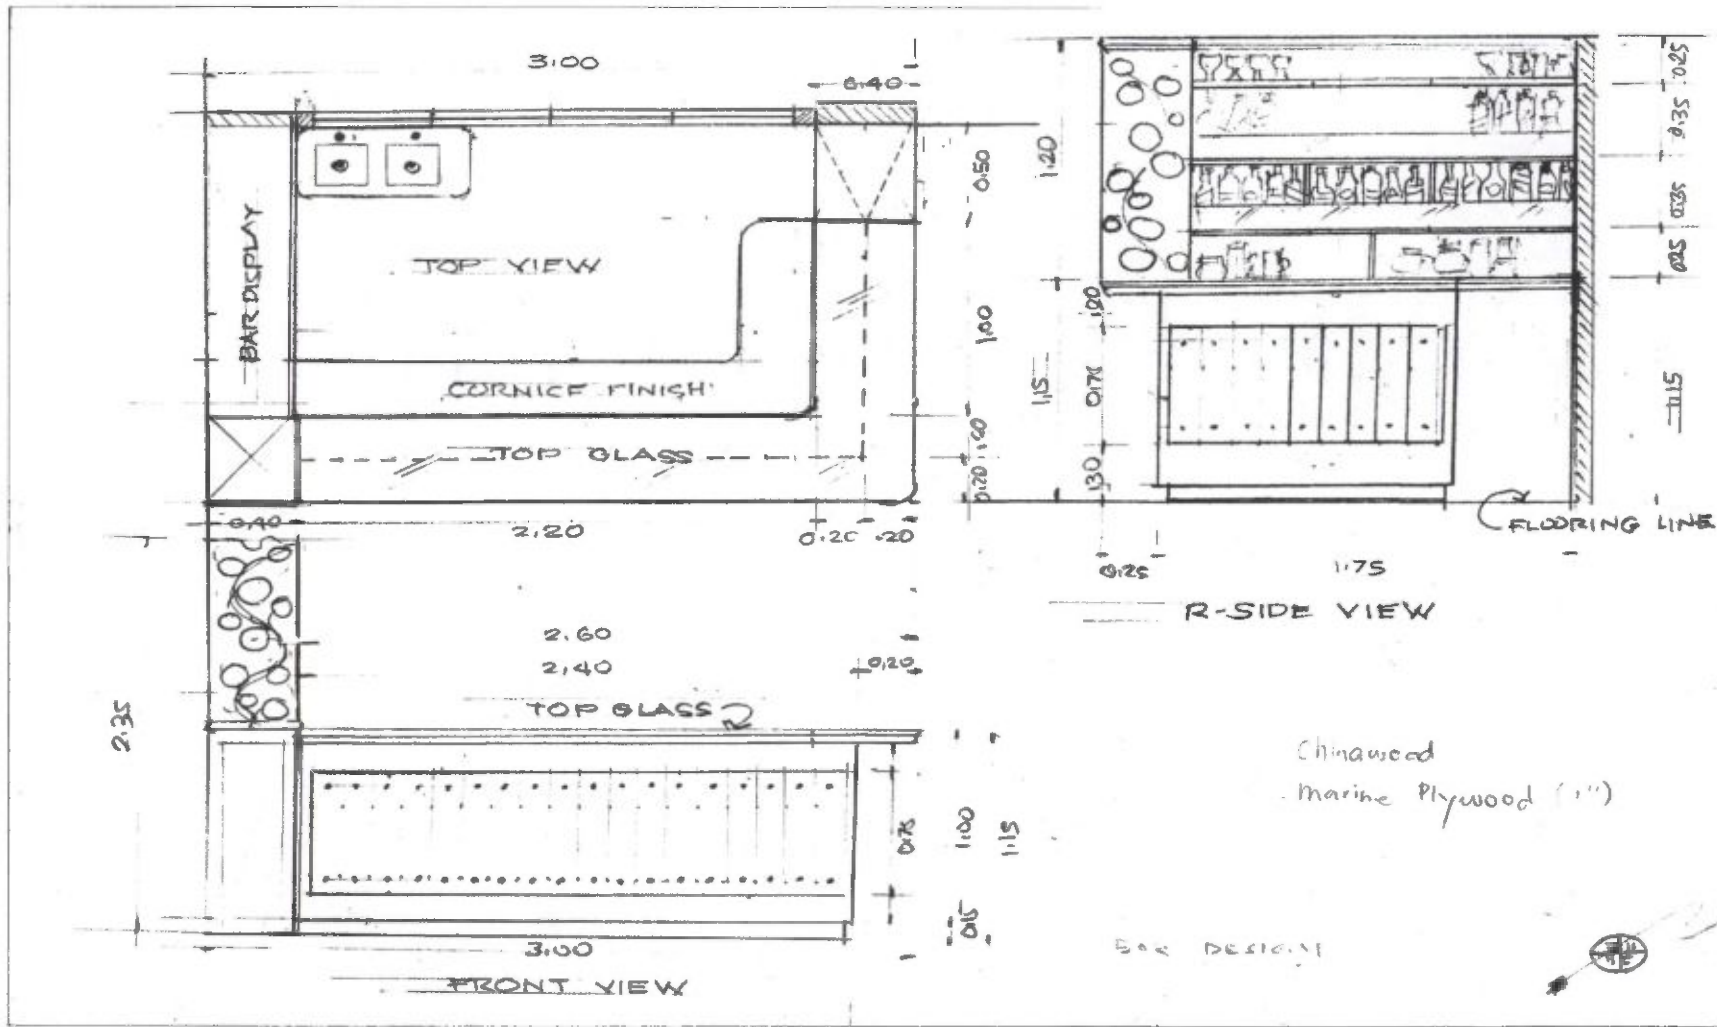

 <p>CAVITE STATE UNIVERSITY Bacoor City Campus SHIV, Molino VI, City of Bacoor ☎ (046) 476-5029</p>	PROJECT TITLE:	PREPARED BY:	APPROVED BY:
	BAR COUNTER	 <b>EMMANUEL N. LECAROS</b>	 <b>RONAN M. CAJIGAL, MAEd</b>
	Location: Molino 6, City of Bacoor	In-Charge, Physical Planning and Facilities	Campus Administrator