



EXISTG. GRD. FLR. CR (NORTH WING)  
SCALE 1 : 125 MTS.

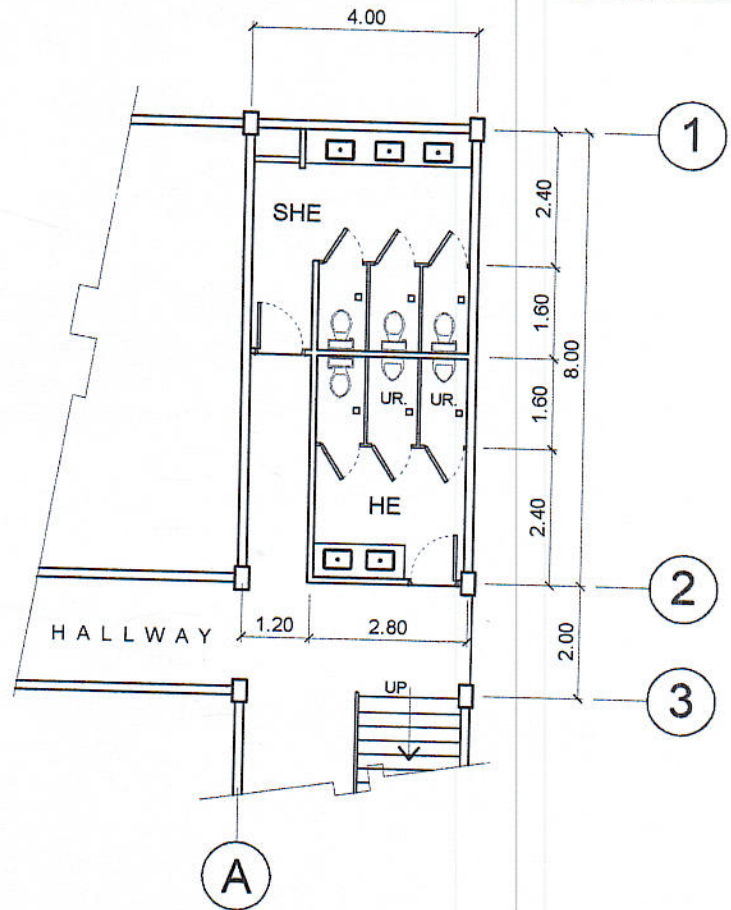


(FOR FACULTY)  
REV. GRD. FLR. CR (NORTH WING)  
SCALE 1 : 125 MTS.

PREPARED BY S. B. BAYOT JR. PFU	DESIGNED BY E. N. RODEROS JR. CEIT	ENDORSED BY C. M. SIGONG DEAN CVSU, CARMONA CAMPUS	REC. APPROVED BY O. B. DELOS REYES DIRECTOR PPU	APPROVED BY C. A. POLINGA CVSU	APPROVED BY H. D. ROBLES CVSU	PROJECT TITLE/LOCATION REHABILITATION OF COMFORT ROOMS CVSU CARMONA CAMPUS, MADUYA CARMONA, CAVITE	IMPLEMENTING AGENCY CAVITE STATE UNIVERSITY	SHEET NO. 1
---------------------------------------	--	--	---	--------------------------------------	-------------------------------------	--	--	----------------

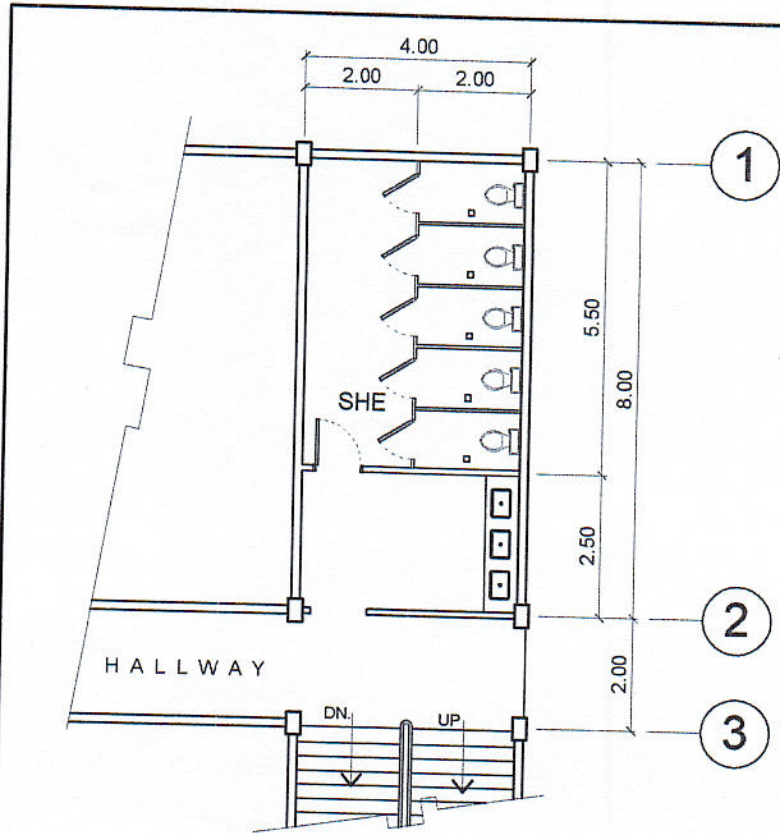


**EXISTG. 2ND. FLR. CR (NORTH WING)**  
SCALE 1 : 125 MTS.

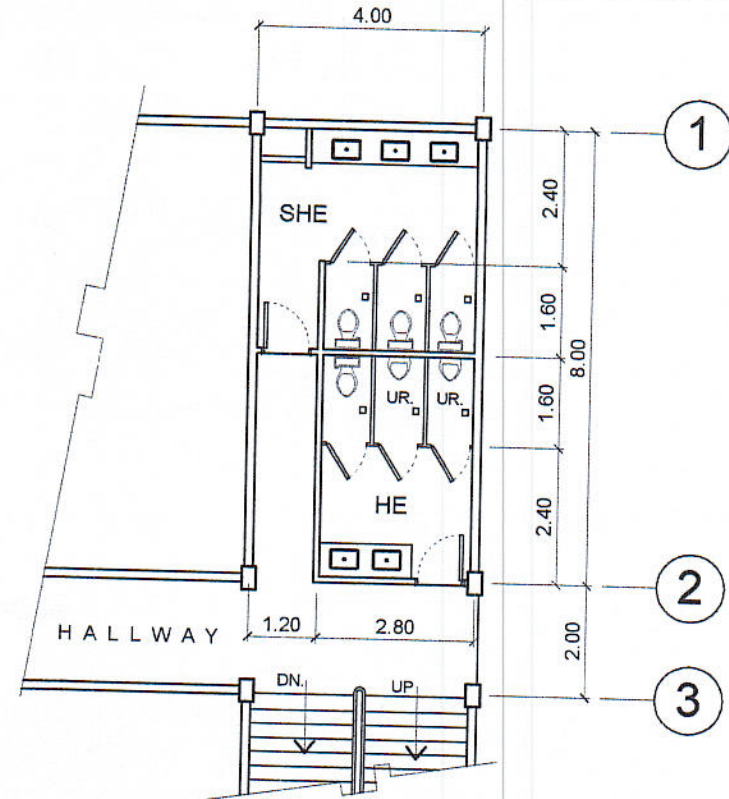


**( FOR STUDENTS )**  
**REVISED 2ND. FLR. CR (NORTH WING)**  
SCALE 1 : 125 MTS.

PREPARED BY S. B. BAYOT JR. PPU CEIT	DESIGNER C. M. SIGNO DEAN, CVSU, CARMONA CAMPUS	ENDORSED BY C. B. DELOS REYES PPU DIRECTOR	REC. APPROVAL C. A. POLINGA PPU CVSU	APPROVED BY H. D. ROBLES PPU CVSU	PROJECT TITLE/LOCATION REHABILITATION OF COMFORT ROOMS CVSU CARMONA CAMPUS, MADUYA CARMONA, CAVITE	IMPLEMENTING AGENCY CAVITE STATE UNIVERSITY	SHT. NO. 2
---	---	---	---	--	--	--	---------------

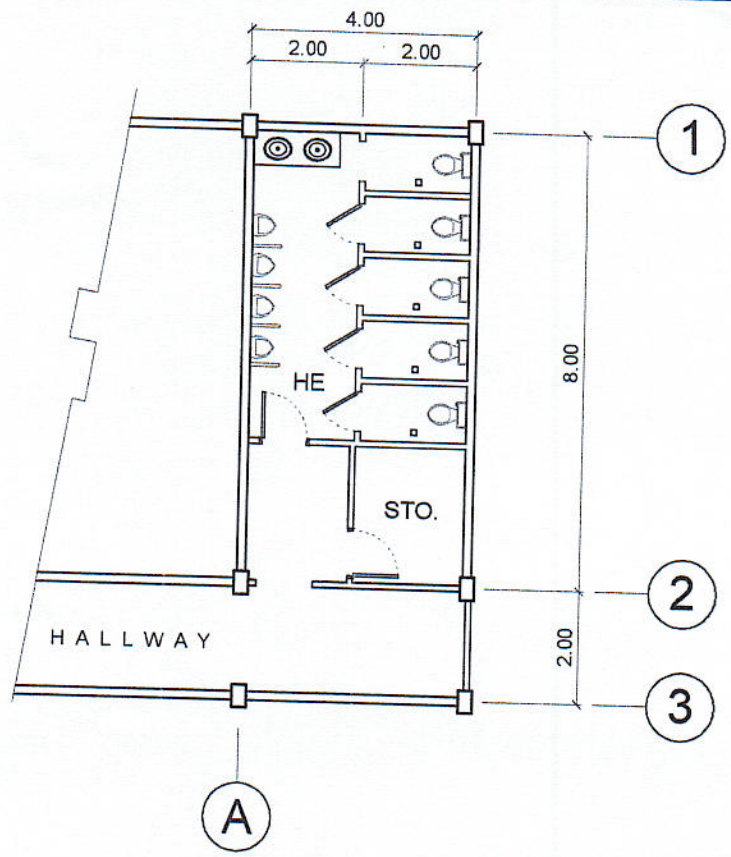


**EXISTG. 3RD FLR. BOYS CR (NORTH WING)**  
SCALE 1 : 125 MTS.

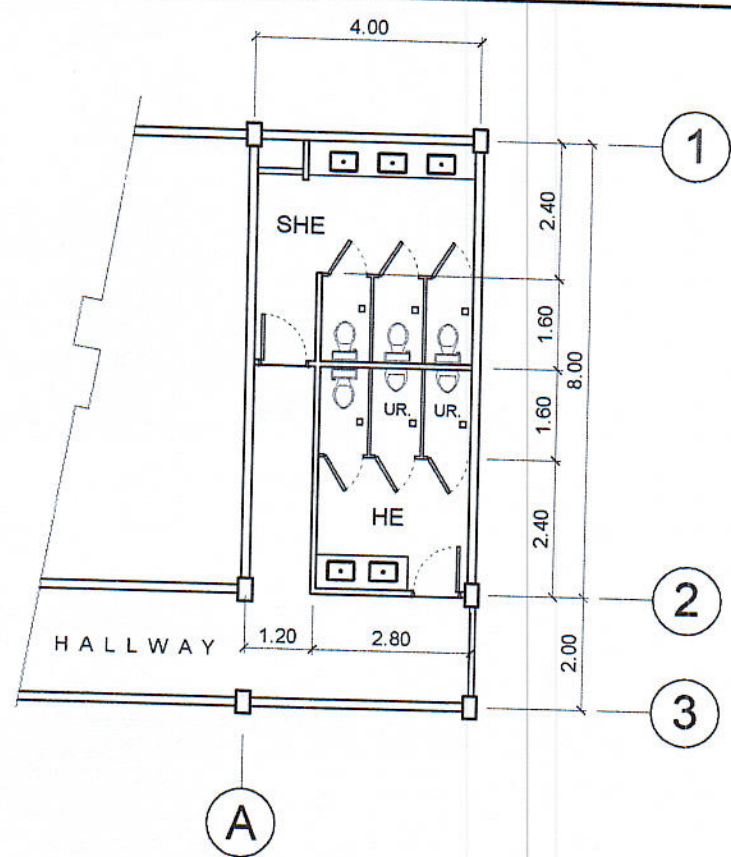

**( FOR STUDENTS )**  
**REV. 3RD FLR. CR (NORTH WING)**  
SCALE 1 : 125 MTS.


PREPARED BY: S. B. BAYOT JR. PPU CEIT	DESIGNER: C. M. SIGNO DEAN - CVSU, CARMONA CAMPUS	ENDORSED BY: O. B. DELOS REYES DIRECTOR PPU	REC. APPROVAL: C. M. POLINGA CVSU	APPROVED BY: H. D. ROBLES PRES. CVSU	PROJECT TITLE/LOCATION: REHABILITATION OF COMFORT ROOMS CVSU CARMONA CAMPUS, MACUYA CARMONA, CAVITE	IMPLEMENTING AGENCY: CAVITE STATE UNIVERSITY	SHT NO. 3
--	---	--	---	---	---	---	--------------

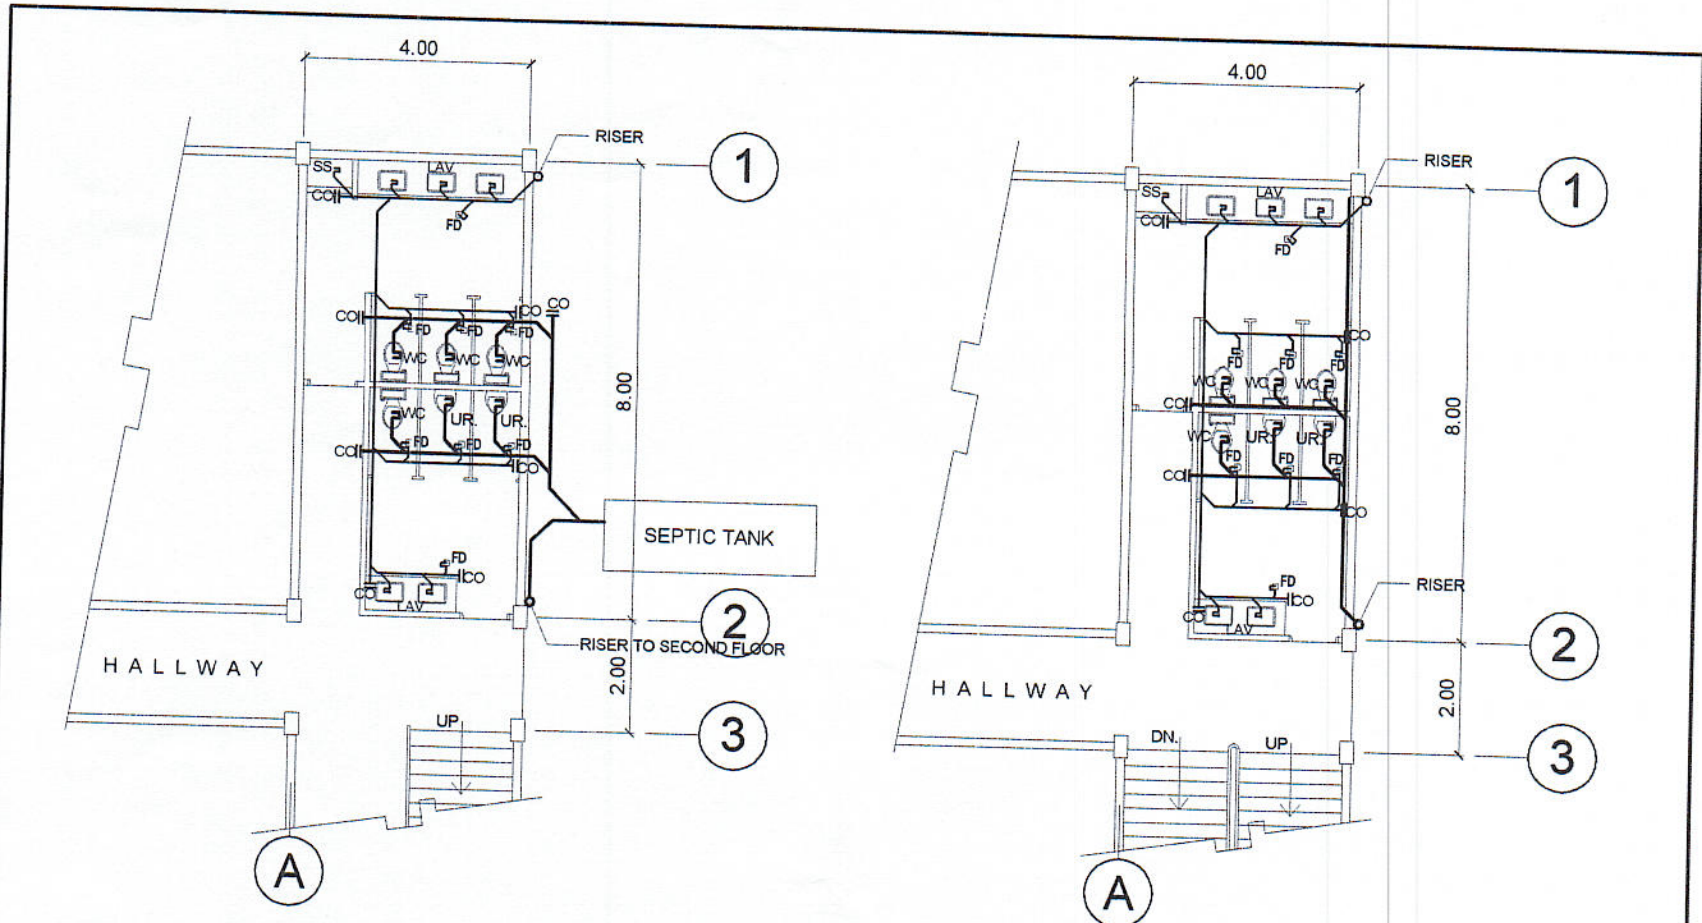


**SEWER LINE LAYOUT**  
**REV. GRD. FLR. FACULTY CR (NORTH WING)**  
 SCALE 1 : 125 MTS.

**SEWER LINE LAYOUT**  
**REV. 2ND. FLR. CR (NORTH WING)**  
 SCALE 1 : 125 MTS.

PREPARED BY S. B. BAYOT JR. PPU CEIT	DESIGNER E. N. RODRIGS JR. PPU CEIT	ENDORSED BY C. M. SIGNO DEAN CYSU, CARMONA CAMPUS	REC. APPROVAL O. B. BELOS REYES DIRECTOR PPU	APPROVED C. H. POLINGA VP-RES CYSU	APPROVED H. D. ROBLES PR CYSU	PROJECT TITLE/LOCATION REHABILITATION OF COMFORT ROOMS CYSU CARMONA CAMPUS, MADUYA CARMONA, CAVITE	IMPLEMENTING AGENCY CAVITE STATE UNIVERSITY	SHT NO. P - 1
--	---	---	--	--	-------------------------------------	--	--	------------------

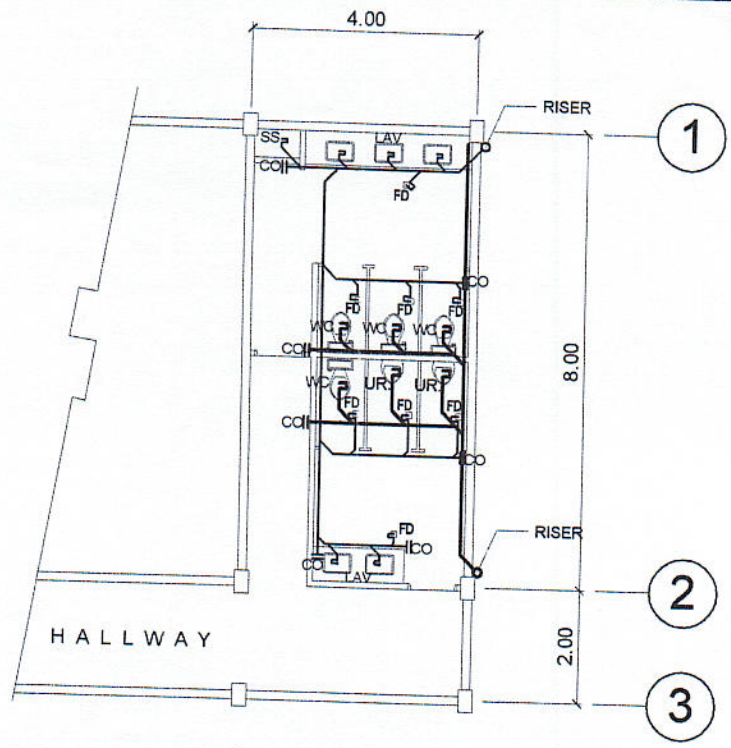


**SEWER LINE LAYOUT**  
**REV. 3RD FLR. CR (NORTH WING)**  
 SCALE 1 : 125 MTS.

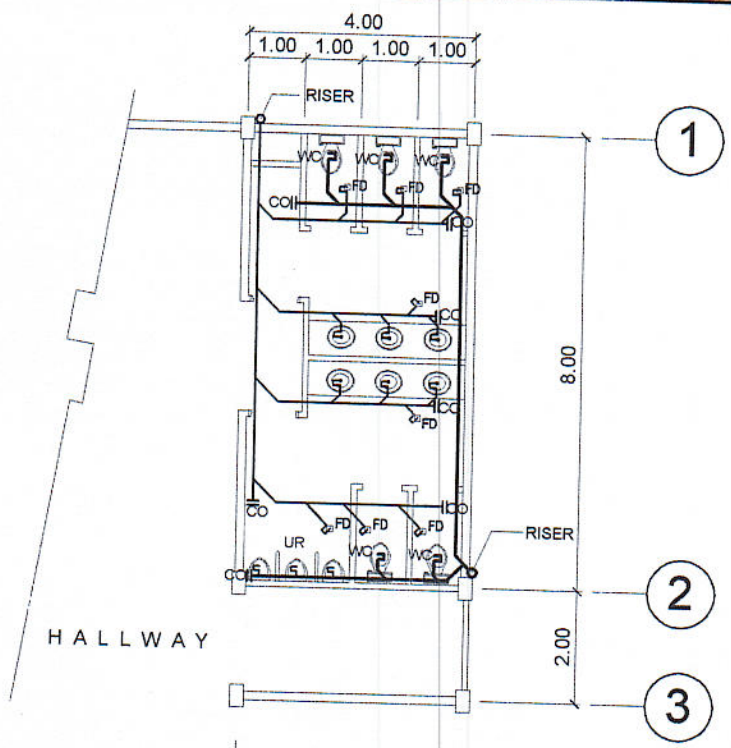


**SEWER LINE LAYOUT**  
**REV. 4TH FLR. CR (NORTH WING)**  
 SCALE 1 : 125 MTS.

PREPARED BY S. B. BRIGOT JR. PPU CEIT	DESIGNER C. M. SIGNO DEAN - CVSU, CARMONA CAMPUS	ENDORSED BY O. B. DELOS REYES DIRECTOR PPU	REC. APPROVED BY C. A. POLINGA CVSU	APPROVED BY H. D. ROBLES PPU CVSU	PROJECT TITLE/LOCATION REHABILITATION OF COMFORT ROOMS CVSU CARMONA CAMPUS, MACUYA CARMONA, CAVITE	IMPLEMENTING AGENCY CAVITE STATE UNIVERSITY	SHT NO. P - 2
--	--	---	---	--	--	--	------------------

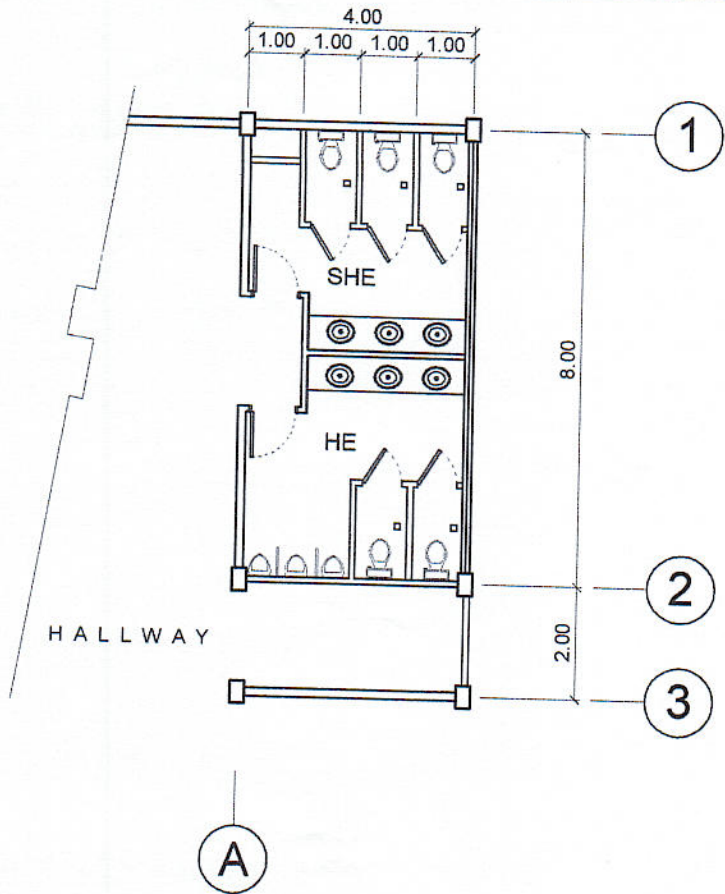


**EXISTG. 4TH FLR. CR (NORTH WING)**  
 SCALE 1 : 125 MTS.

PREPARED BY <b>S. B. BAYAT JR.</b> PPU CEIT	DESIGNED BY <b>C. M. SIGNO</b> DEAN, CVSU, CARMONA CAMPUS	ENDORSED BY <b>O. B. DELOS REYES</b> DIRECTOR PPU	REC. BY <b>G. A. POLINGA</b> CVSU	APPROVED BY <b>H. D. ROBLES</b> PRES. CVSU	PROJECT TITLE/LOCATION REHABILITATION OF COMFORT ROOMS CVSU CARMONA CAMPUS, MADUYA CARMONA, CAVITE	IMPLEMENTING AGENCY CAVITE STATE UNIVERSITY	SHT NO. 3
---	---	---	---	--	--	--	--------------

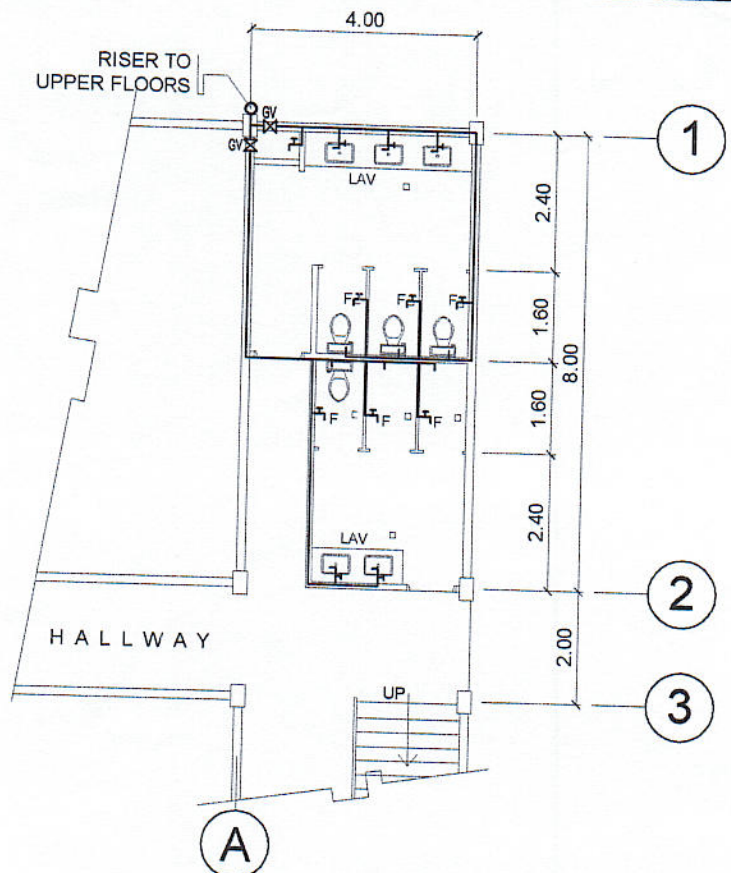


**WATER SUPPLY LINE LAYOUT**  
**REV. GRD. FLR. FACULTY CR (NORTH WING)**  
 SCALE 1 : 125 MTS.

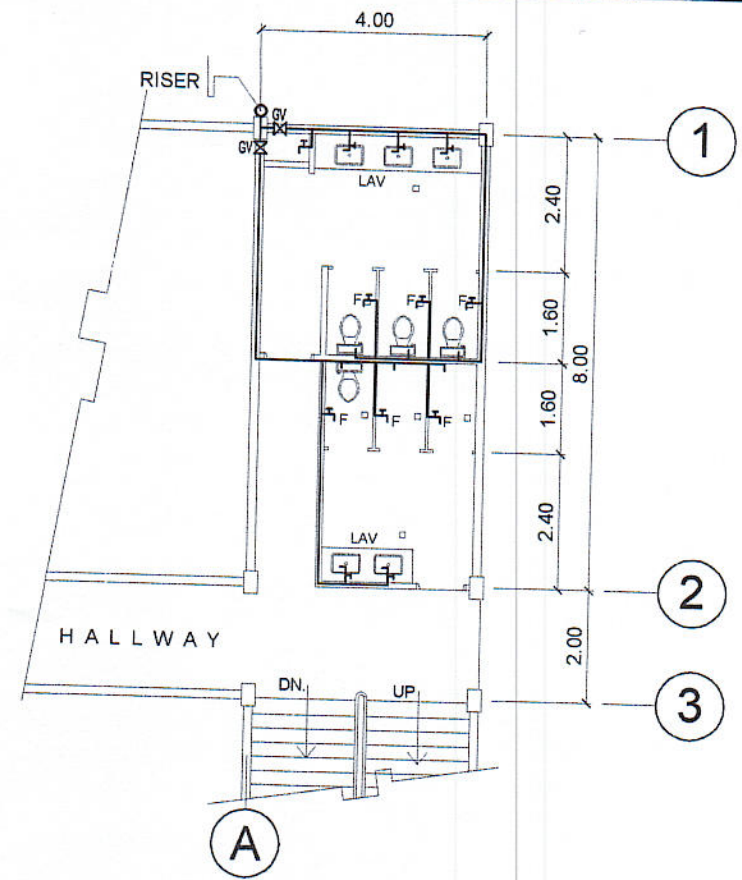


**WATER SUPPLY LINE LAYOUT**  
**REV. 2ND. FLR. CR (NORTH WING)**  
 SCALE 1 : 125 MTS.

PREPARED BY S. B. BAYOT JR. PPU CEIT	DESIGNER C. M. SIGNO DEAN CVSU, CARMONA CAMPUS	ENDORSED BY O. B. DELOS REYES DIRECTOR PPU	REC. APPROVAL C. M. POLINGA VICE PRES CVSU	APPROVAL H. D. ROBLES PRES CVSU	PROJECT TITLE/LOCATION REHABILITATION OF COMFORT ROOMS CVSU CARMONA CAMPUS, MACUYA CARMONA, CAVITE	IMPLEMENTING AGENCY CAVITE STATE UNIVERSITY	SHEET NO. P - 3
--	--	--	--	---------------------------------------	--	--	--------------------

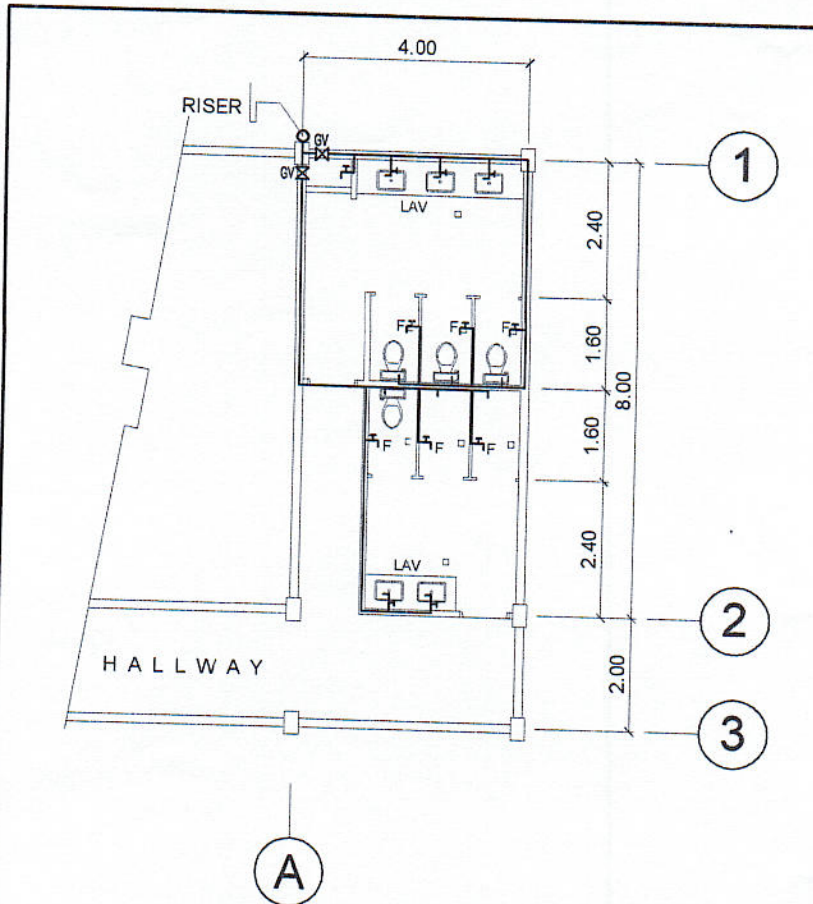


**WATER SUPPLY LINE LAYOUT**  
**REV. 3RD FLR. CR (NORTH WING)**  
 SCALE 1 : 125 MTS.

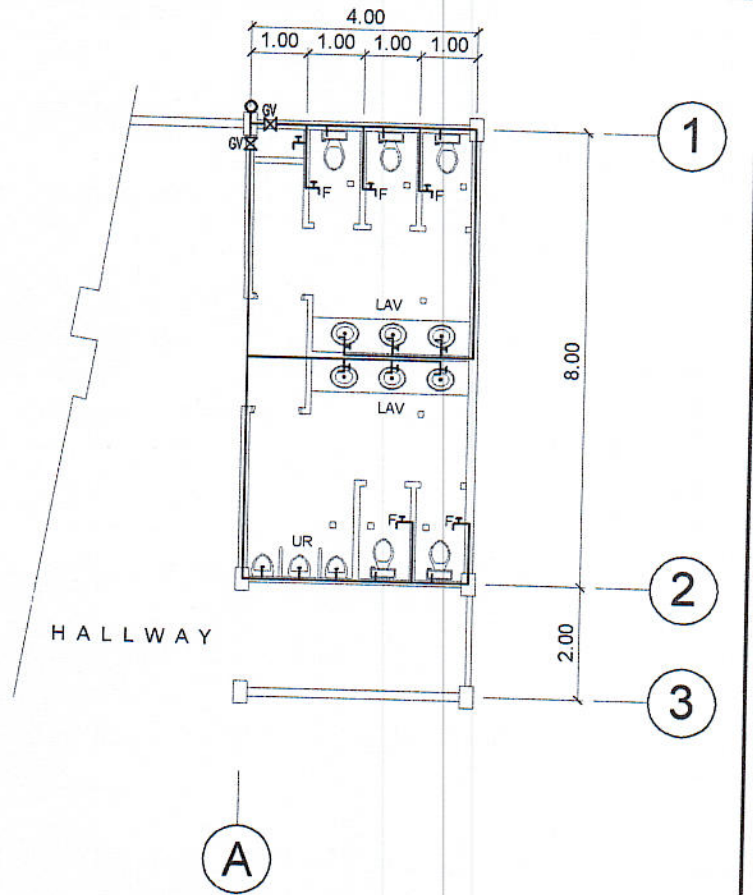


**WATER SUPPLY LINE LAYOUT**  
**REV. 4TH FLR. CR (NORTH WING)**  
 SCALE 1 : 125 MTS.

PREPARED BY: S. B. BAYOT JR. PPU CEP	DESIGNED BY: E. N. RODEROS JR. PPU CEP	ENDORSED BY: C. M. SIGNO DEAN CVSU, CARMONA CAMPUS	REC. APPROVAL: O. B. DELOS REYES DIRECTOR PPU	APPROVED BY: D. A. POLINGA PPU CVSU	APPROVED BY: H. D. ROBLES PPU CVSU	PROJECT TITLE/LOCATION: REHABILITATION OF COMFORT ROOMS CVSU CARMONA CAMPUS, MACUYA CARMONA, CAVITE	IMPLEMENTING AGENCY: CAVITE STATE UNIVERSITY	SHEET NO. P - 4
---	---	---	--	--	---	---	---	--------------------



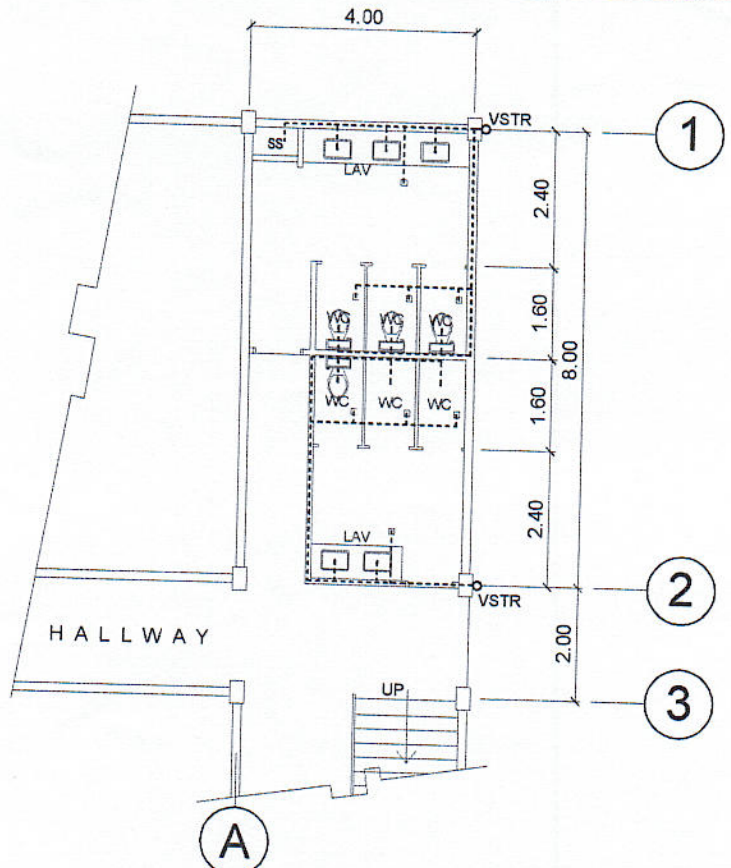


**VENTILATION LAYOUT**  
**REV. GRD. FLR. GIRLS CR (NORTH WING)**  
 SCALE 1 : 125 MTS.

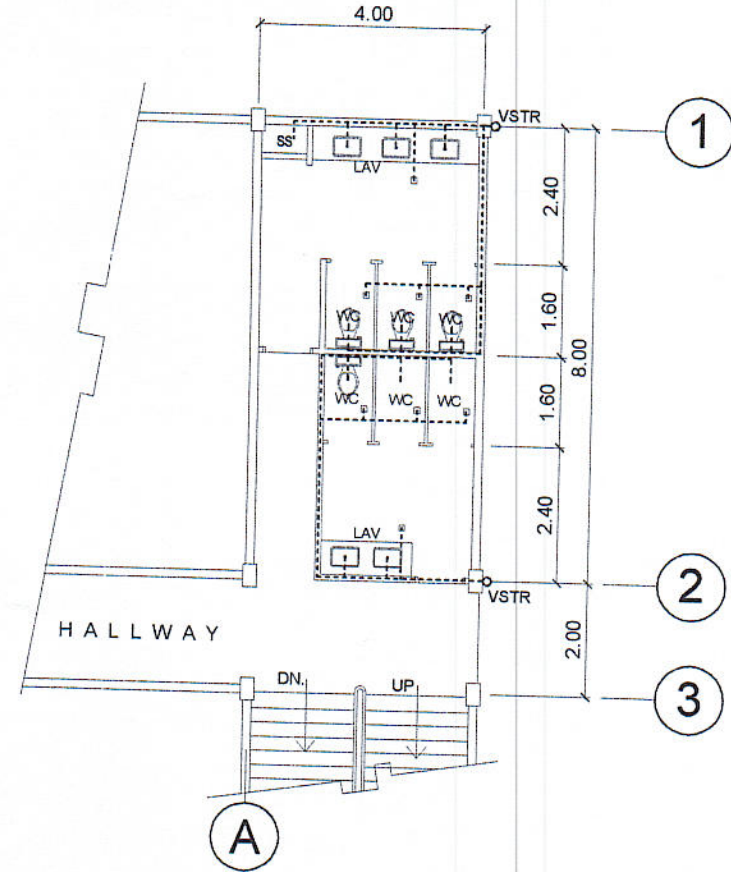


**VENTILATION LAYOUT**  
**REV. 2ND. FLR. CR (NORTH WING)**  
 SCALE 1 : 125 MTS.

PREPARED BY S. B. BAYOC JR. PPU CEP	DESIGNER C. M. SIGNO DEAN CVSU, CARMONA CAMPUS	ENDORSED BY D. B. DELOS REYES DIRECTOR PPU	REC. APPROVED C. A. POLINGA VP CVSU	PROBATIONARY H. D. ROBLES PR CVSU	PROJECT TITLE/LOCATION REHABILITATION OF COMFORT ROOMS CVSU CARMONA CAMPUS, MADUYA CARMONA, CAVITE	IMPLEMENTING AGENCY CAVITE STATE UNIVERSITY	SHEET NO. P-5
--	---	---	--	--	--	--	------------------

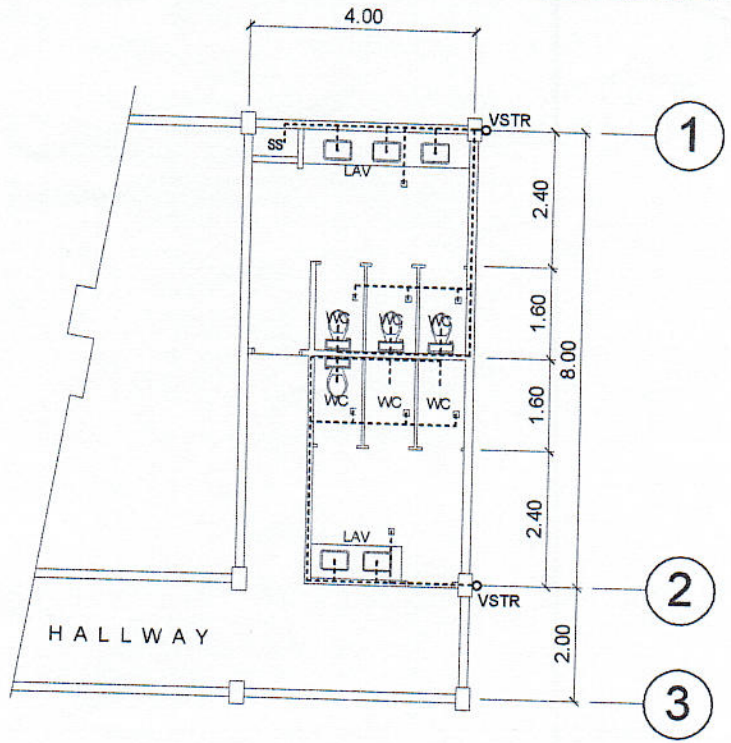

**VENTILATION LAYOUT**  
**REV. 3RD FLR. CR (NORTH WING)**  
 SCALE 1 : 125 MTS.

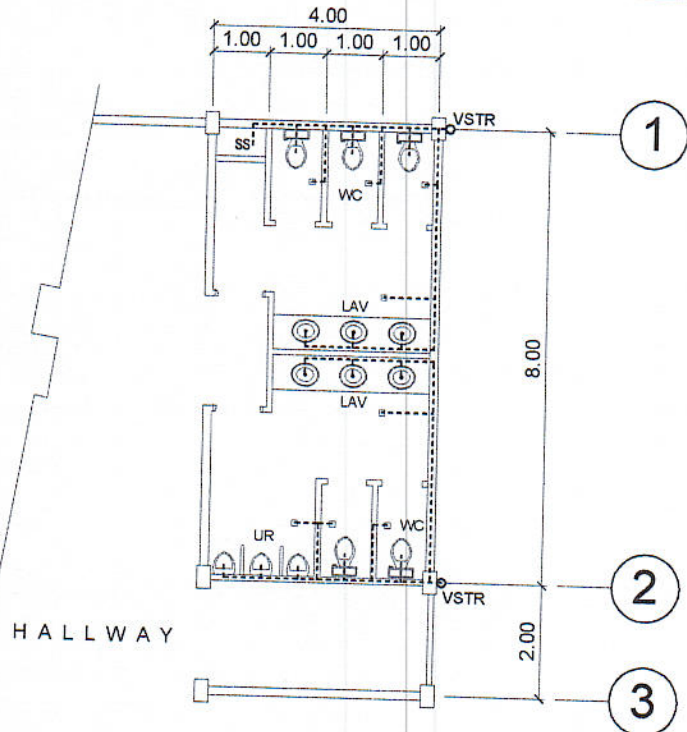

**VENTILATION LAYOUT**  
**REV. 4TH FLR. CR (NORTH WING)**  
 SCALE 1 : 125 MTS.

PREPARED BY: S. B. BAYOT JR. PPU CEIT	END USER: C. M. SIGNO DEAN CVSU, CARMONA CAMPUS	ENDORSED BY: O. B. DELOS REYES DIRECTOR PPU	REC. APPROVAL: C. A. POLINGA VISES CVSU	APPROVED BY: H. D. ROBLES REG. CVSU	PROJECT TITLE/LOCATION: REHABILITATION OF COMFORT ROOMS CVSU CARMONA CAMPUS, MAQUITA CARMONA, CAVITE	IMPLEMENTING AGENCY: CAVITE STATE UNIVERSITY	SHT. NO. P - 6
--	--	--	--	--	--	---	-------------------