


BID BULLETIN FOR THE CONSTRUCTION OF FACULTY HOUSING

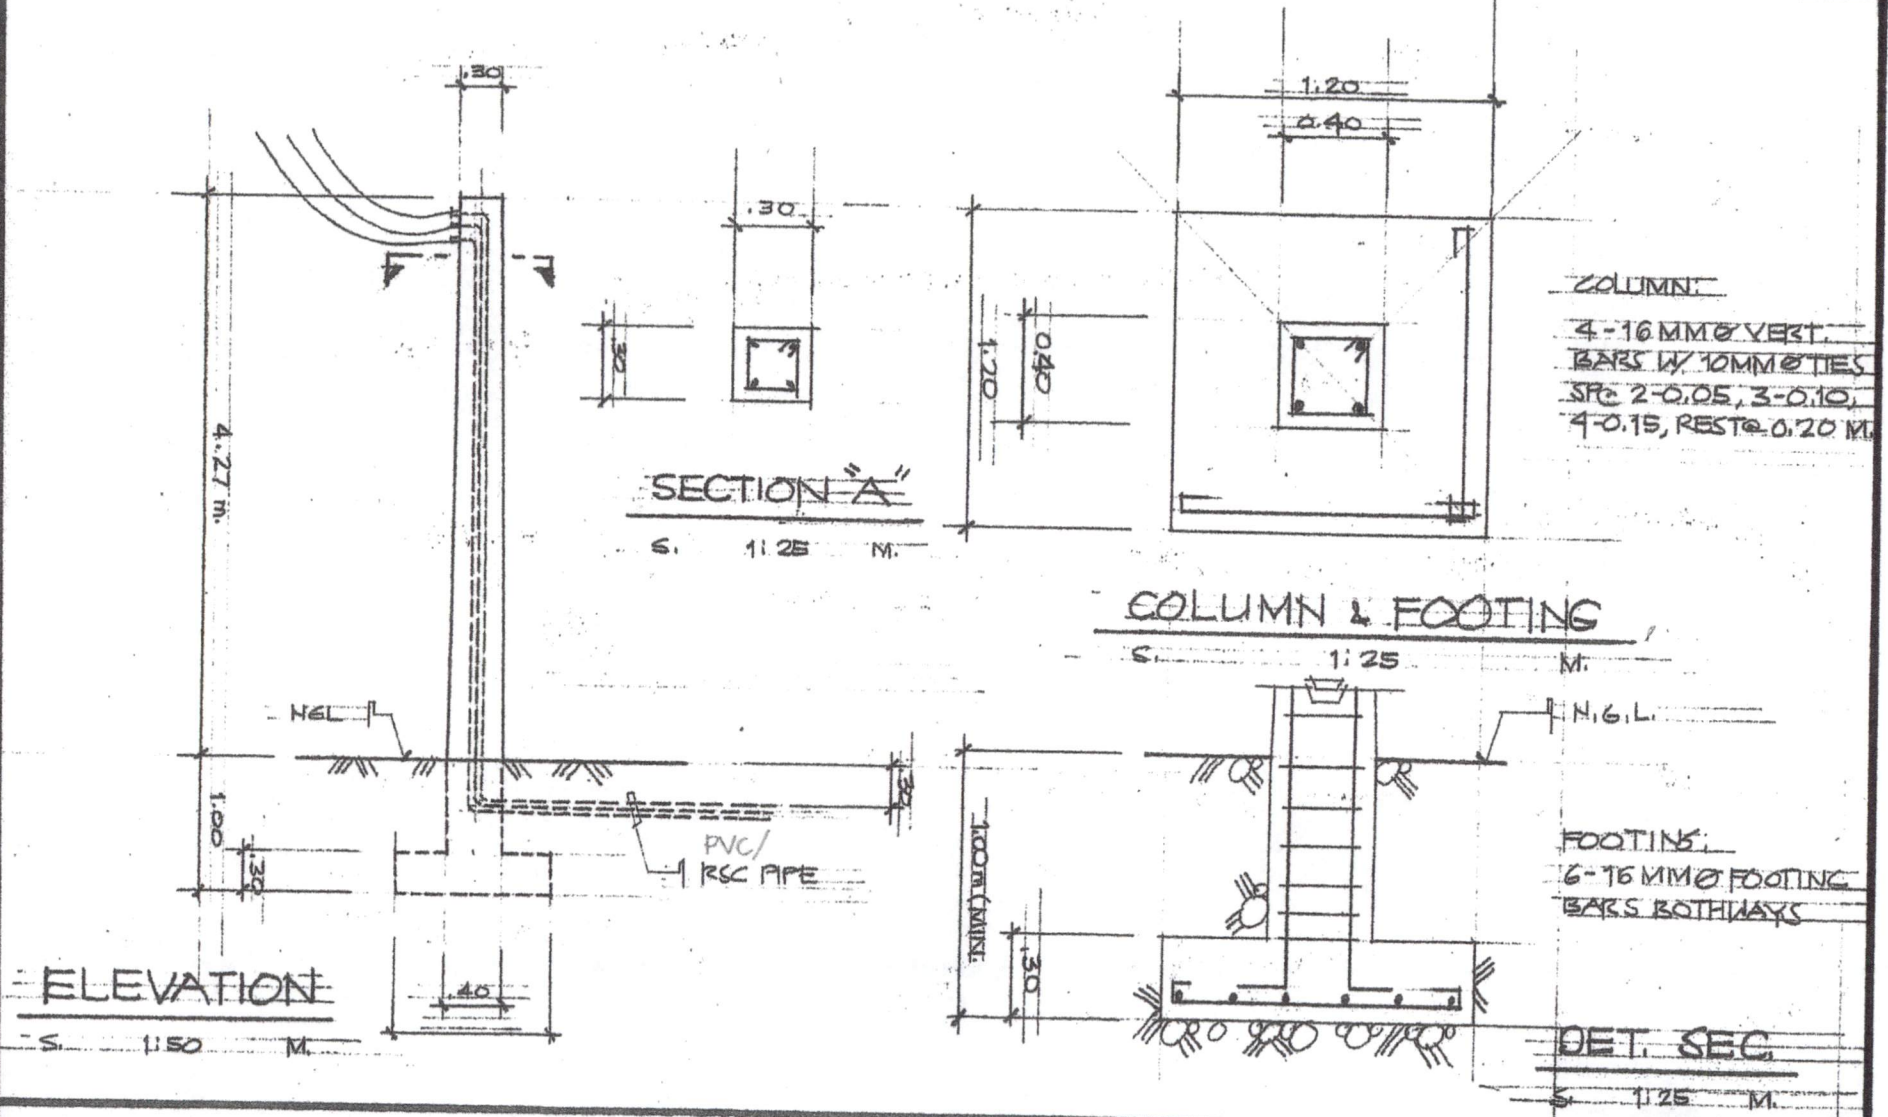

Electrical Concrete Post