


○ **STRUCTL. DETAIL OF STAIRS**  
 SCALE N. T. S.

BID BULLETIN : General Education Bldg.

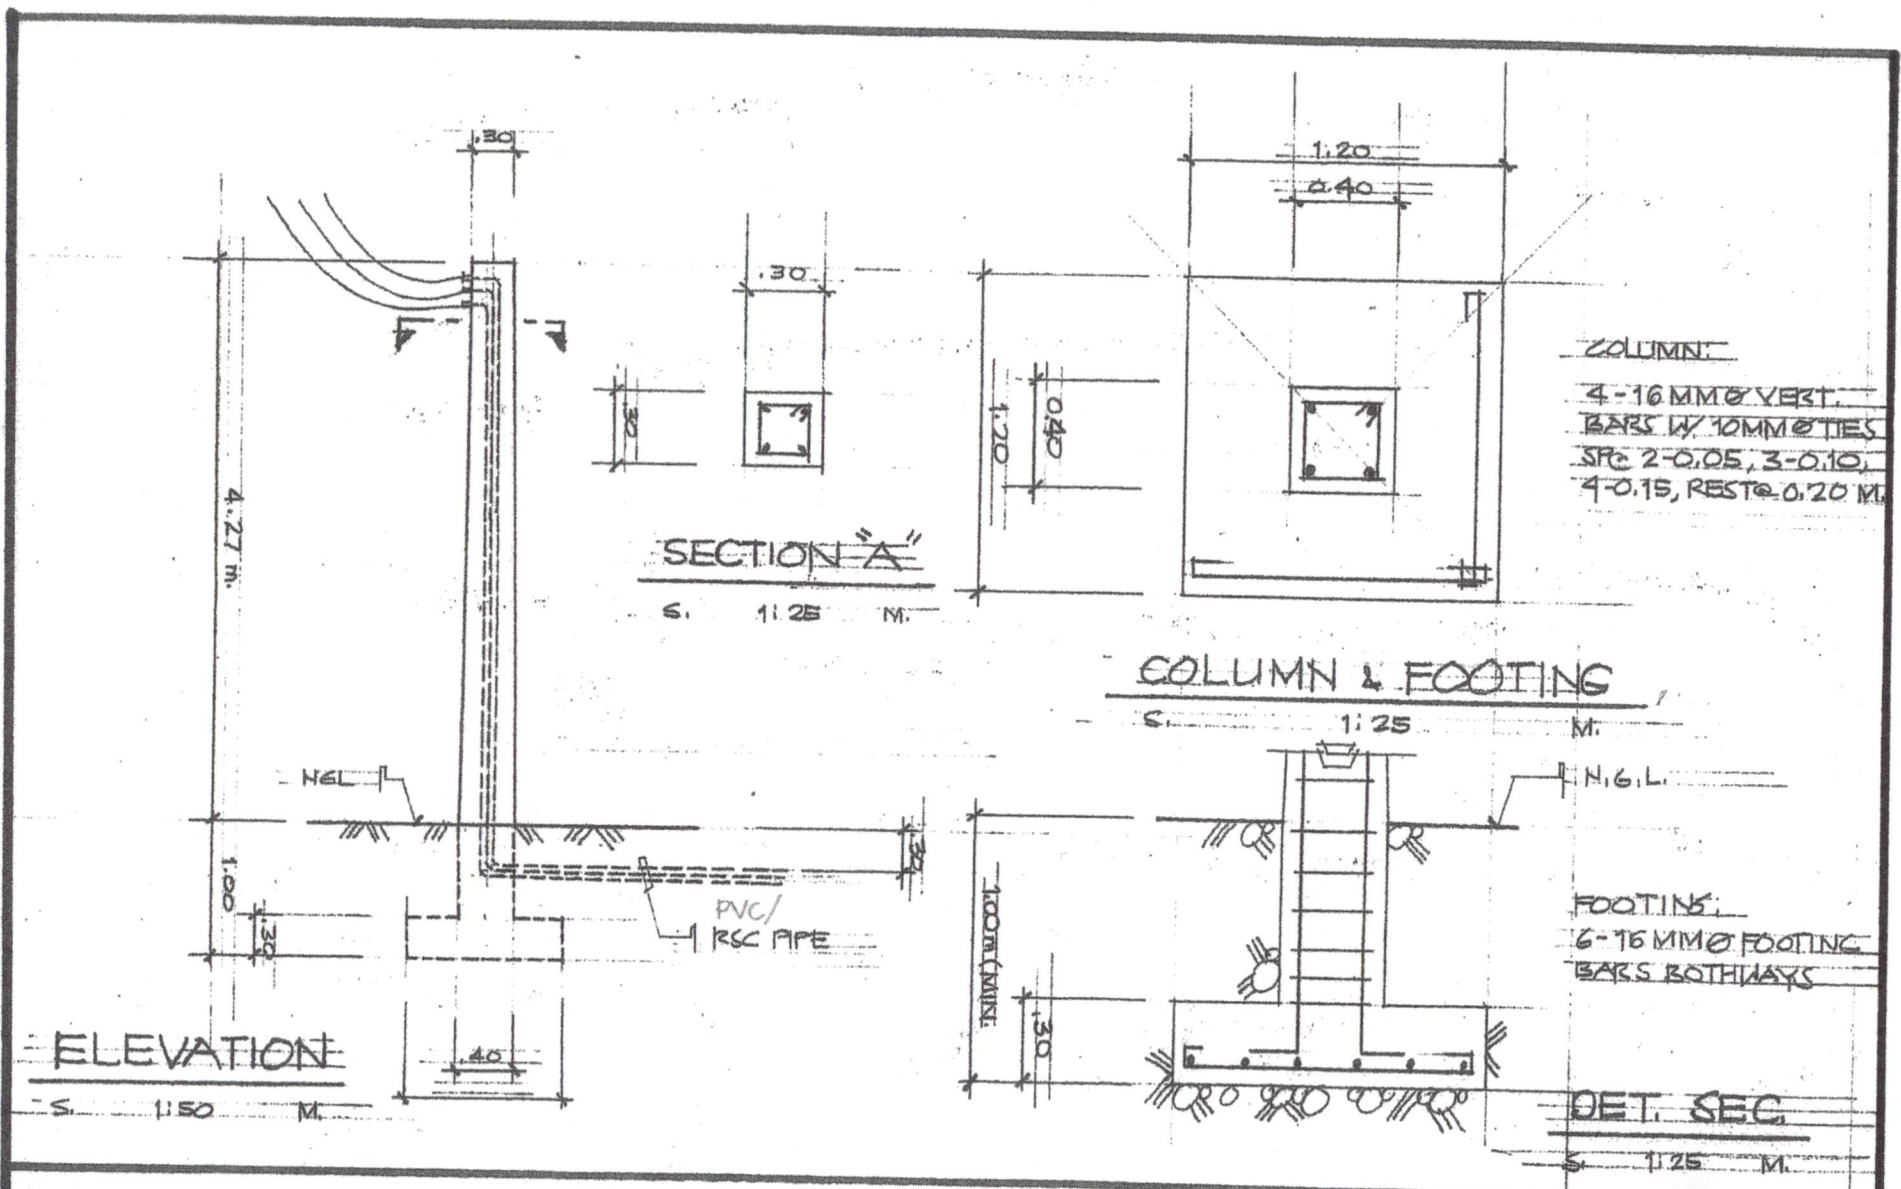

Electrical Concrete Post