



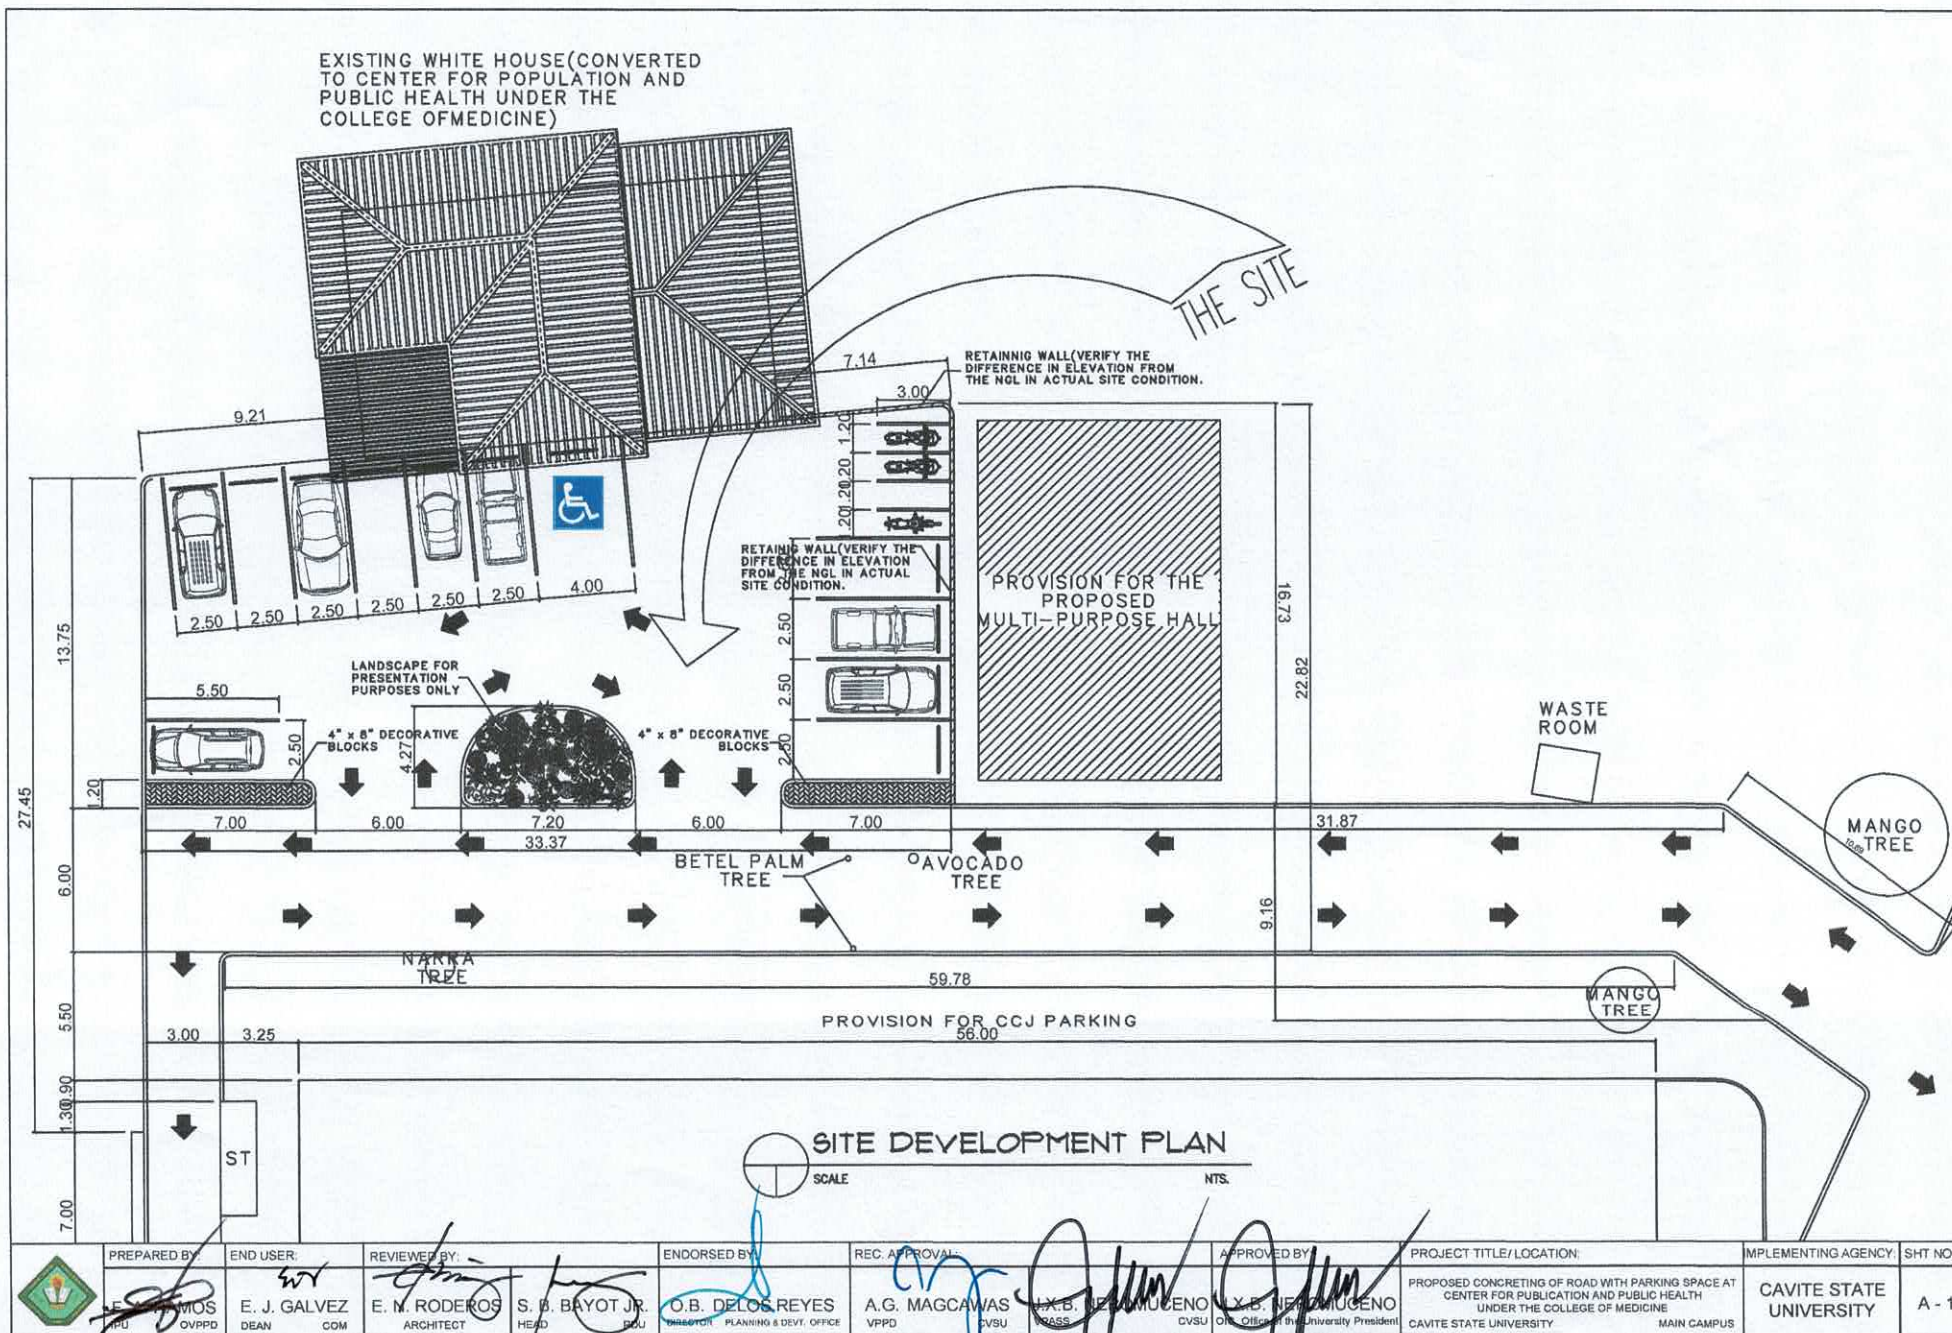

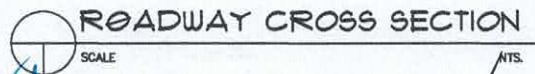

	PREPARED BY:	END USER:	REVIEWED BY:	ENDORSED BY:	REC. APPROVAL:	APPROVED BY:	PROJECT TITLE/LOCATION:	IMPLEMENTING AGENCY:	SHT NO.
	 E. J. GALVEZ OVPPD DEAN COM	 E. J. GALVEZ DEAN COM	 L. E. ROSELA CIVIL ENGINEER	 S. B. BAYOT JR. HEAD	 O. B. DELOS REYES DIRECTOR PLANNING & DEVT. OFFICE	 A. G. MAGCAWAS VPPD CVSU	 J. X. B. NEPOMUCENO CVC, Office of the University President	PROPOSED CONCRETING OF ROAD WITH PARKING SPACE AT CENTER FOR PUBLICATION AND PUBLIC HEALTH UNDER THE COLLEGE OF MEDICINE CAVITE STATE UNIVERSITY MAIN CAMPUS	CAVITE STATE UNIVERSITY