


ROAD NET WORK PLAN

SCALE

1: 450 M.

BID BULLETIN FOR CONSTRUCTION OF CEMDS PARKING AREA

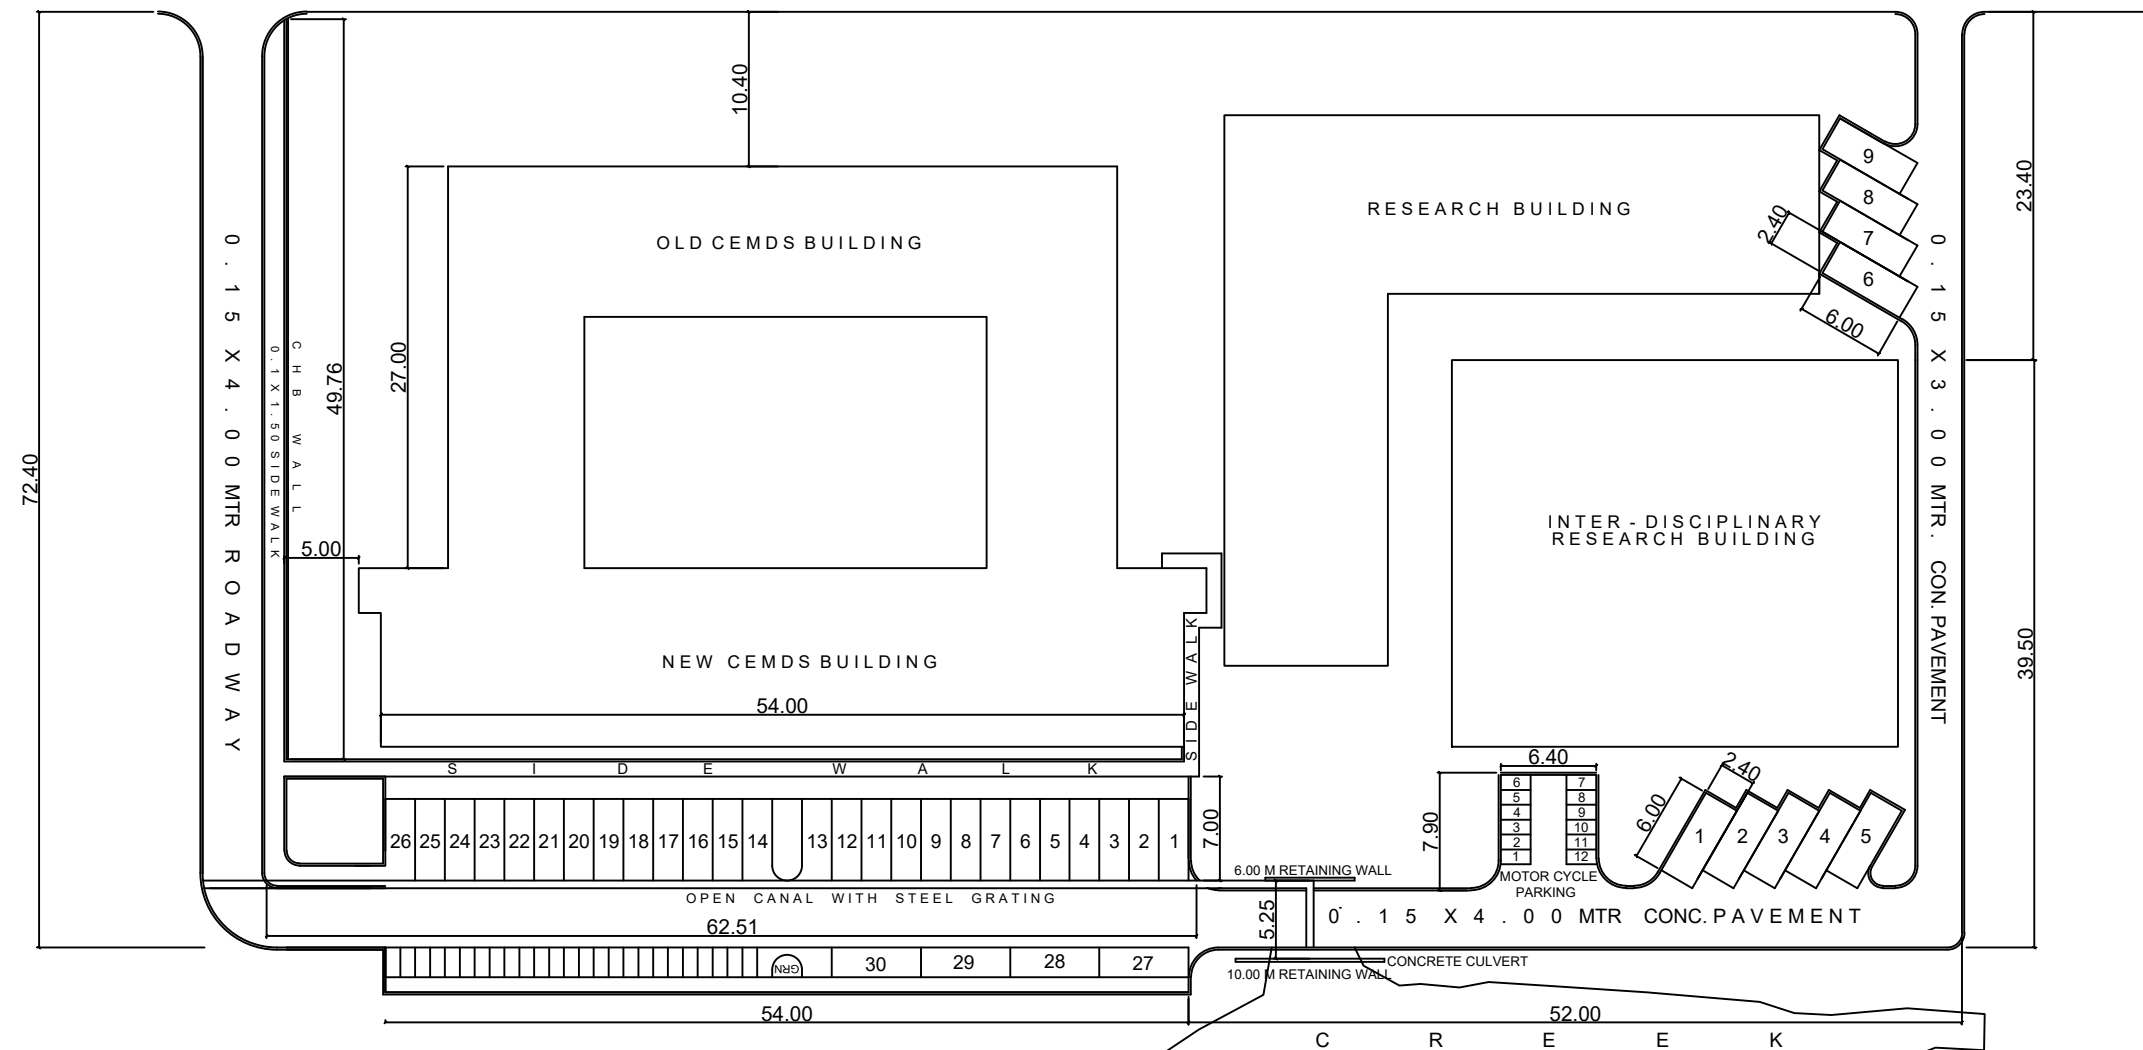